


LAYOUT PLAN OF SHRIRAM RAYONS HOUSING COLONY

COLONY
MAIN GATE

LEGEND:
S.F.C. QTRS.
AREA OF 50 HECTARES

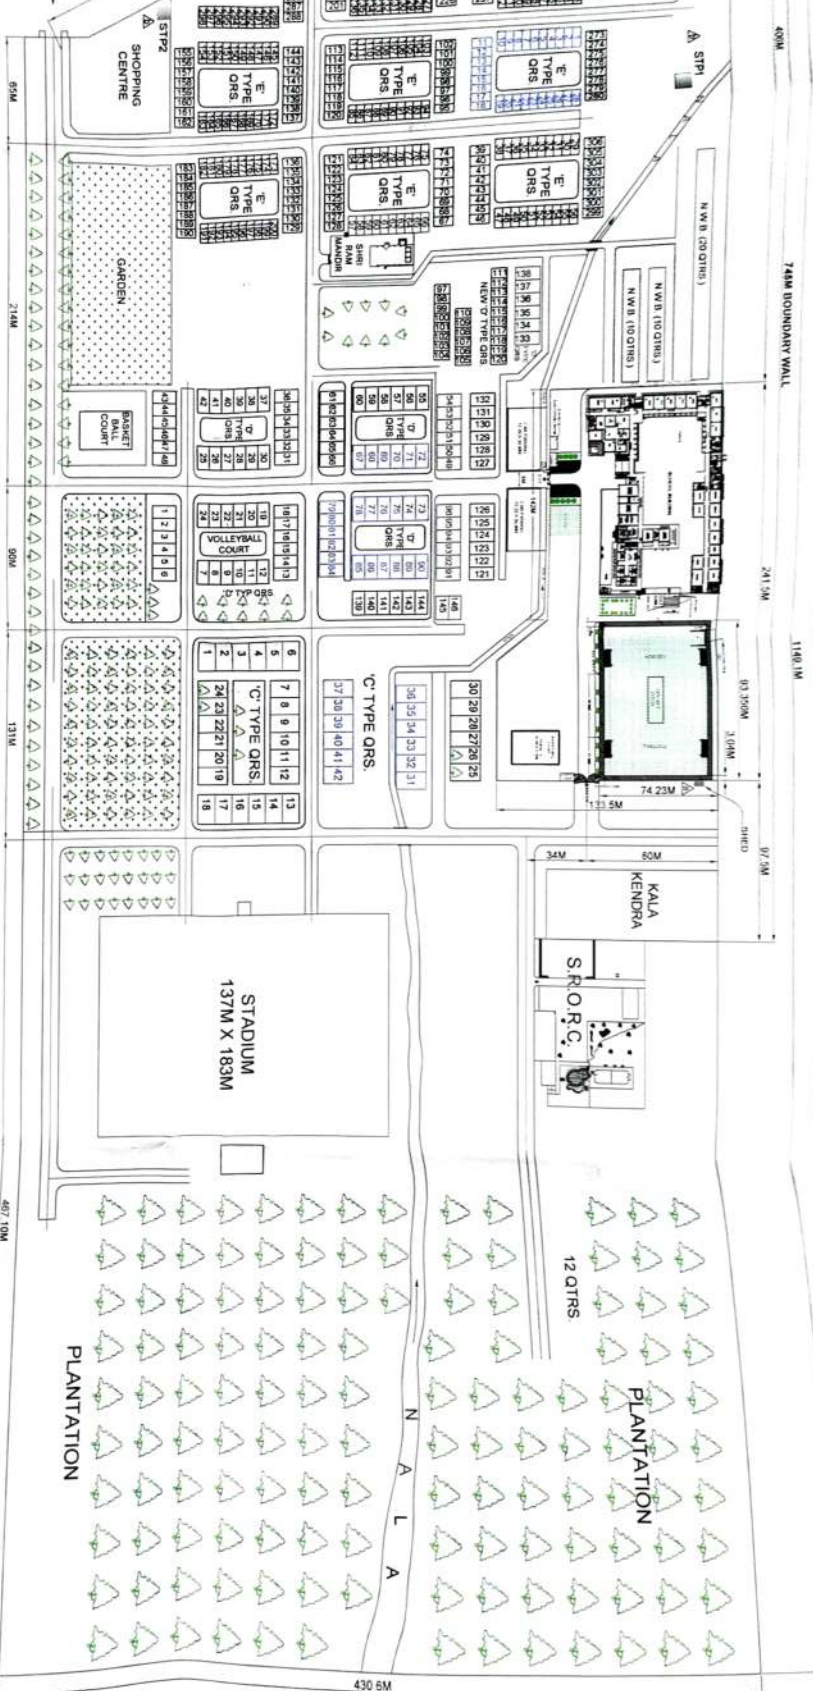

SCHEDULE OF QTRS.			
S.No	TYPE OF QTRS.	S.R. QTRS.	DSCL QTRS./TOTAL QTRS.
1	C' TYPE QTRS.	30	12
2	D' TYPE QTRS.	98	24
3	NEW 'D' TYPE QTRS.	24	0
4	SECURITY QTRS. (N.W.B.)	40	0
5	E' TYPE QTRS.	316	28
6	E' TYPE QTRS. (S.F.C.)	0	50
	TOTAL QTRS.	508	114
			622

REV.	DESCRIPTION	DRN.	APPD.	DATE
a	Added dty no. CEHC-012-1/C	Shahr	opv	03.03.22
b	Reference dty no. note & revised no. of qtrs. table	Shahr	opv	24.01.14
c	Shown Location of prop. driver shed	Shahr	opv	01.10.13


LAYOUT PLAN OF
SHRIRAM RAYONS HOUSING COLONY
(Shriram Nagar - Kota)

DRN.	APPD.	DATE	SCALE
Shahr	Shahr	13/04/2006	1 : 2000
CD.	ITEM CODE	DATE	SCALE
Shahr	Shahr	13/04/2006	1 : 2000
DRN.	APPD.	DATE	SCALE
Shahr	Shahr	13/04/2006	1 : 2000

PRINT ISSUED ON
13.04.2013
DRN. & DRG. OFFICE

REDRAWN SAME DRAWING DATED 03/06/1991


CE / HC - 002

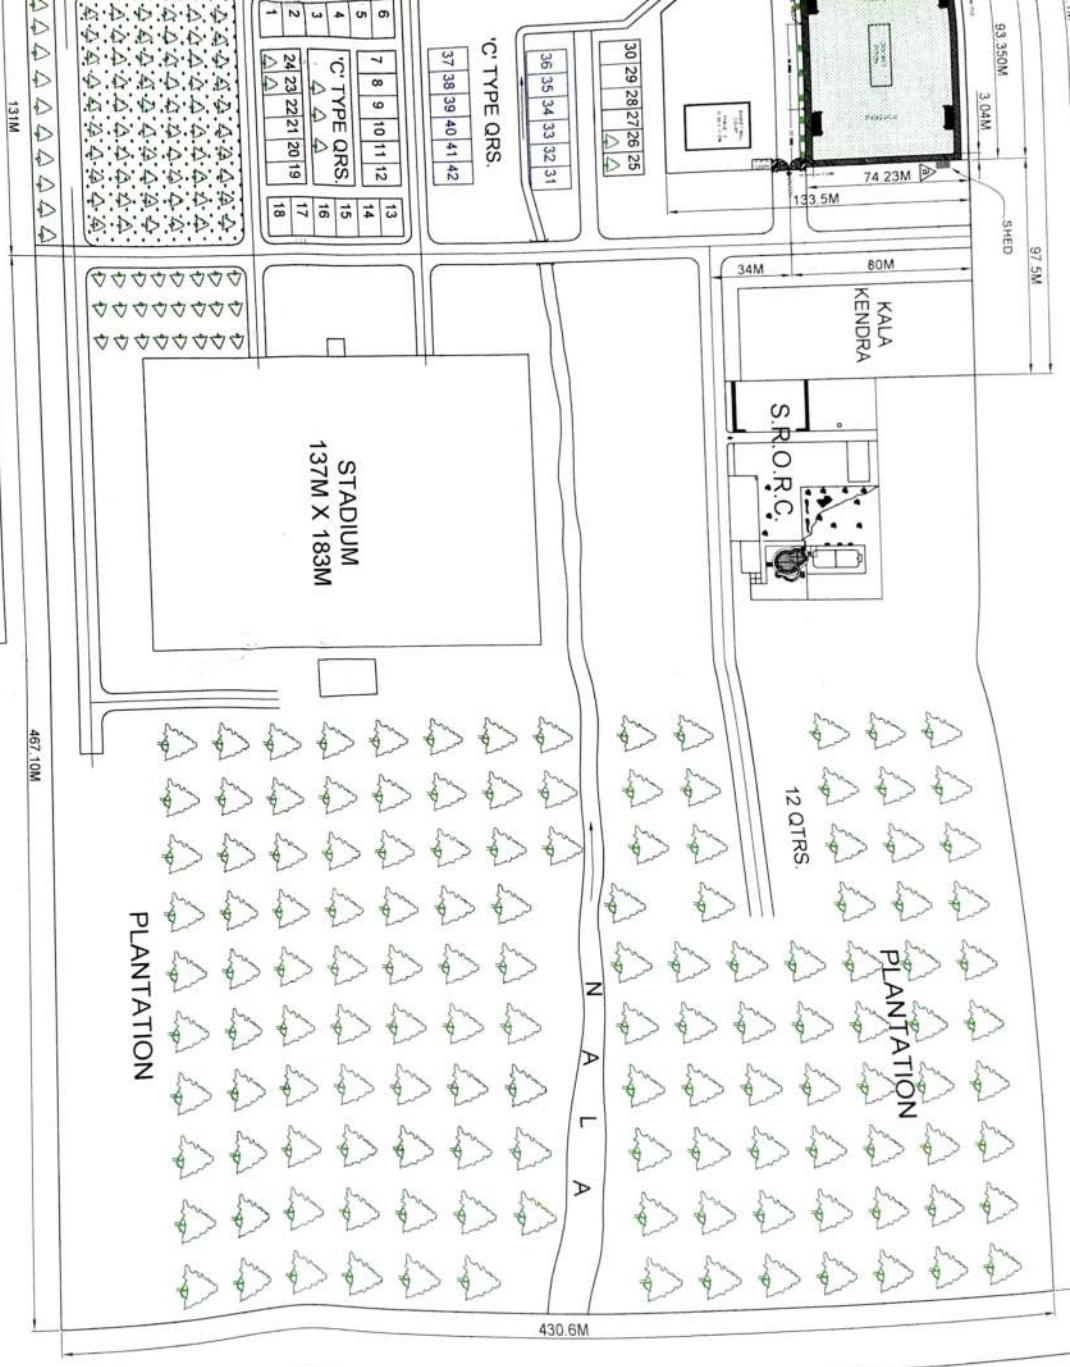

SCHEDULE OF QTRS.			
S.NO.	TYPE OF QRS.	S.R.QTRS.	DSCL QTRS. TOTAL QTRS.
1	C' TYPE QTRS	30	12
2	D' TYPE QTRS	98	24
3	NEW/D' TYPE QTRS	24	0
4	SECURITY QTRS. (N.W.B.)	40	0
5	E' TYPE QTRS	316	28
6	E' TYPE QTRS.(S.F.C.)	0	50
TOTAL QTRS.		508	114
			622

DCM SHIRIRAM SHIRIRAM RAYONS			
LAYOUT PLAN OF SHIRIRAM RAYONS HOUSING COLONY (Shriram Nagar - Kota)			
DRN. <i>Shriram</i>	MAT'L.	ITEM CODE	
CKD.	DATE 13/04/2006	SCALE	1 : 2000
APPD. Ashfaq Ahmed	DRG. NO.	CE / HC - 002	c
REV.	DESCRIPTION	DRN.	APPD. DATE
a	Shown Location of prop.driver shed	Shakir	opv 01.10.13
b	Added DBDS Phase 'A' & 'B'. 02 nos STP and Reference dig no. note & revised no. of qtrs. table	Shakir	opv 24.01.14
c	Layout updated as per reference dig no CE/HC-012-1/C	Shakir	opv 03.03.22

LAYOUT PLAN OF SHRIRAM RAYONS HOUSING COLONY

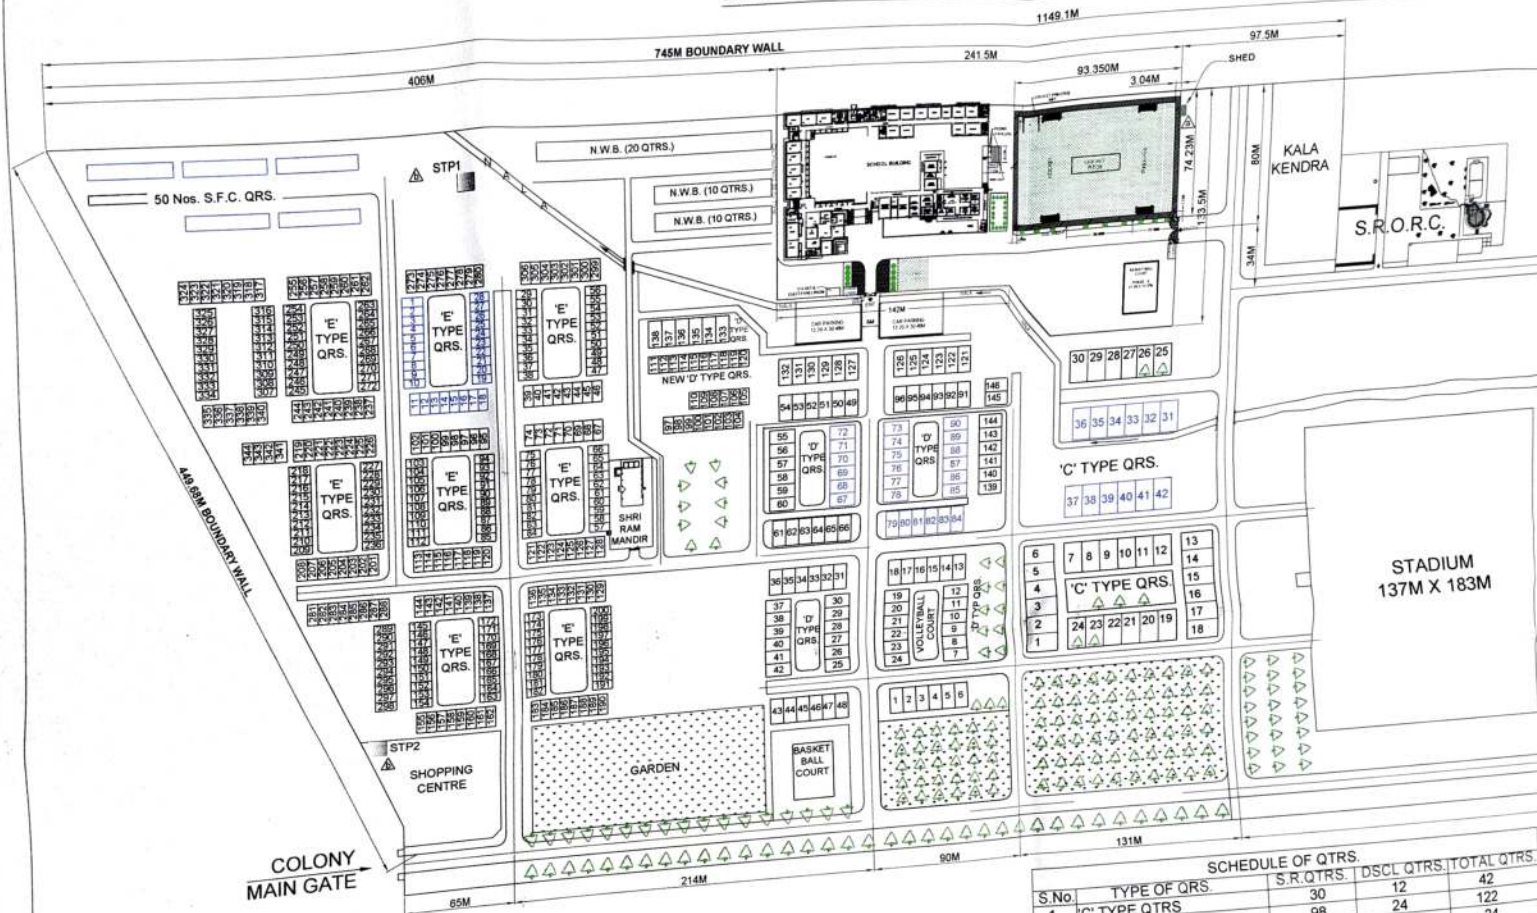

SCHEDULE OF QTRS.				
S.No.	TYPE OF QTRS	S.R.QTRS.	DSCL QTRS.	TOTAL QTRS.
1	'C' TYPE QTRS	30	12	42
2	'D' TYPE QTRS	98	24	122
3	NEW 'D' TYPE QTRS.	24	0	24
4	SECURITY QTRS. (N.W.B.)	40	0	40
5	'E' TYPE QTRS.	316	28	344
6	'E1' TYPE QTRS.(S.F.C.)	0	50	50
	TOTAL QTRS.	508	114	622

LEGEND:
S.F.C. QRS.
AREA OF SR COLONY 45.56 HECTARES

PRINT ISSUED ON
15 JUNE 2023
DESIGN & DRG. OFFICE

REDRAWN SAME DRAWING DATED 0