
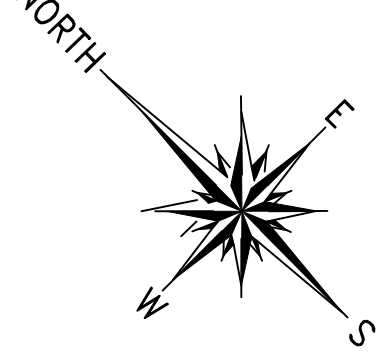


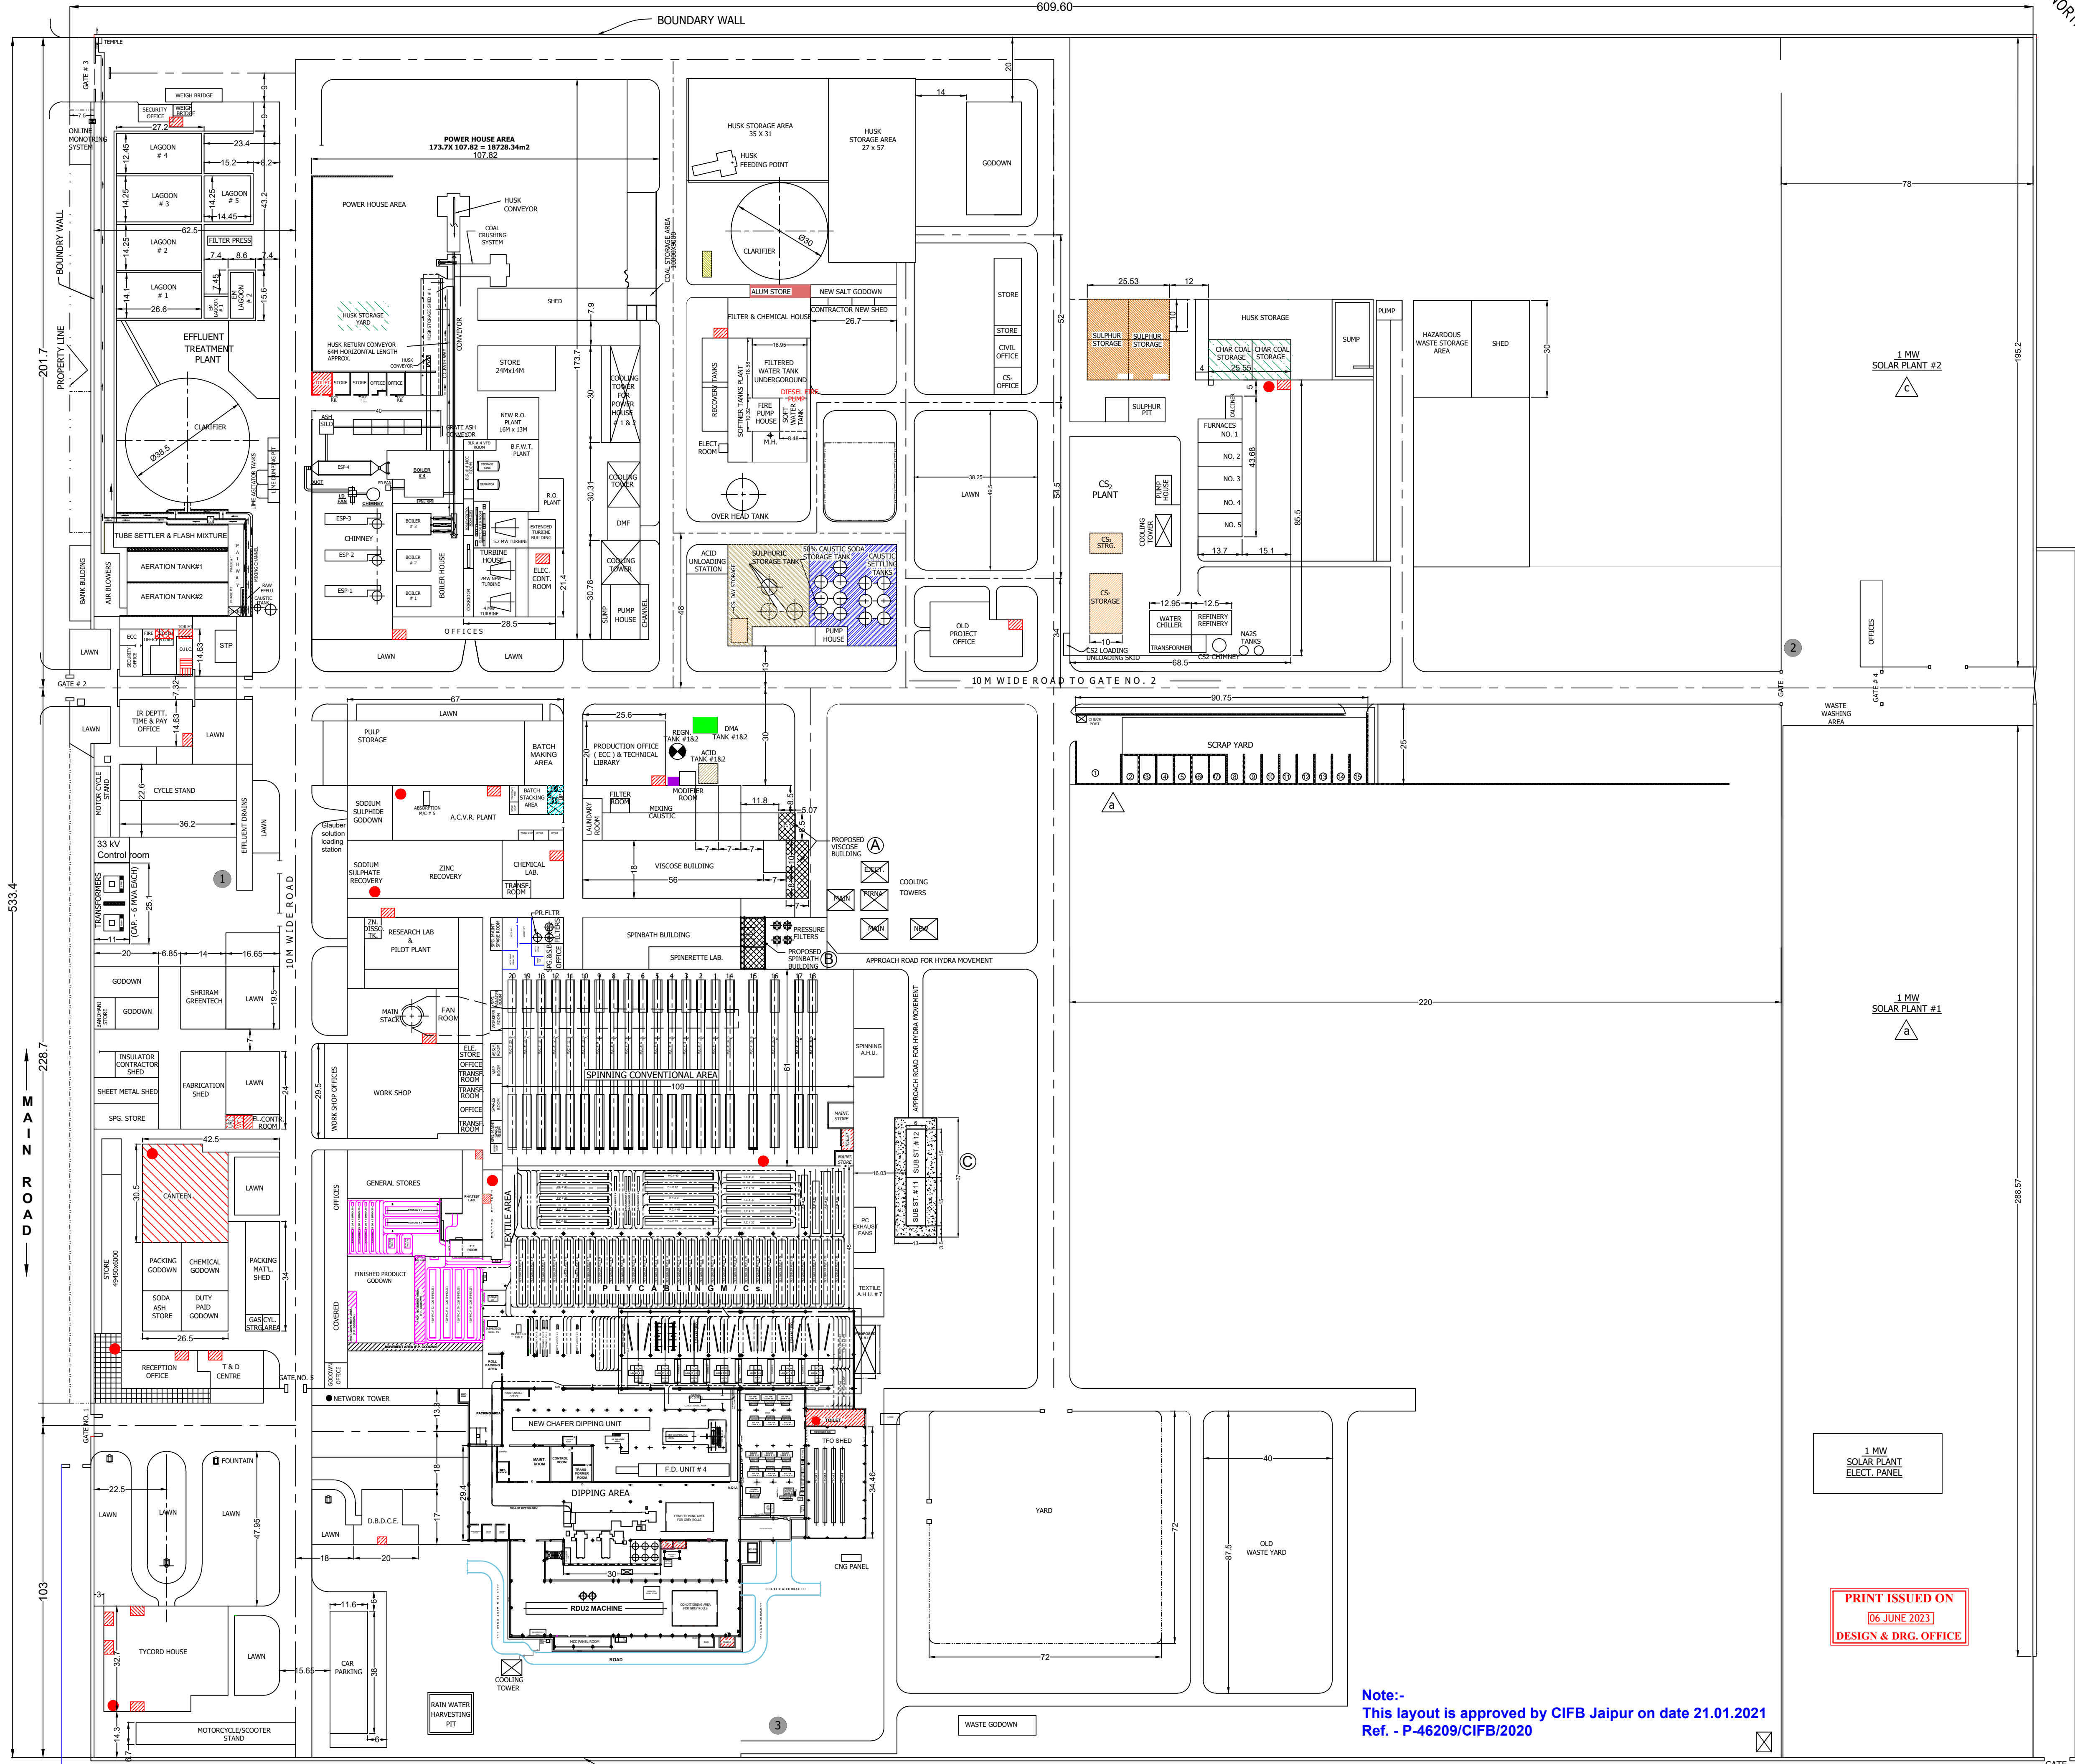

CHEMICAL COVERED UNDER MAH INSTALLATION.

- CARBON - DI - SULPHIDE STORAGE
- AMBIENT AIR MONITORING STATION


OTHER CHEMICALS

- SULPHURIC ACID STORAGE
- CAUSTIC SODA STORAGE
- CHLORINE STORAGE
- SULPHUR STORAGE
- DMA STORAGE
- CHARCOAL STORAGE
- ALUM STORAGE

S.NO.	FACILITIES	QUANTITY
1	DRINKING WATER	27
2	TOILETS (MALE)	30
3	TOILETS (FEMALE)	2
4	REST ROOM	1
5	CANTEEN	1
6	OCCUPATIONAL HEALTH CENTRE	1

- LIFT & STAIRS
- EMERGENCY STAIRS
- W.C. & URINALS
- REST SHELTER
- OCCUPATIONAL HEALTH CENTRE
- CANTEEN
- DRINKING WATER HUTS
- COOLING TOWERS

NOTE :-
CAPACITY OF THE RESERVOIR = 549M³
HEIGHT OF THE OVER HEAD TANK = 30 METERS
CAPACITY OF UNDER GROUND WATER RESERVOIR = 557M³
TOTAL FACTORY AREA = 32.5 HECT. = 325000M²
TOTAL BUILT-UP AREA = 187545.3M²
TOTAL NON-BUILT-UP (INCLUDING ROADS) AREA = 137454.7 M²
(A) AREA OF PROPOSED VISCOSE BUILDING EXTENSION - 201.92 M²
(B) AREA OF PROPOSED SPINBATH BUILDING EXTENSION - 118.34 M²
(C) AREA OF PROPOSED SUB STATION #12 BUILDING - 223.7 M²
TOTAL AREA OF PROPOSED EXTENSION - 543.96 M²
TOTAL BUILT UP AREA AFTER PROPOSED EXTENSION - 188089.26 M²
ALL DIMENSIONS ARE IN METER

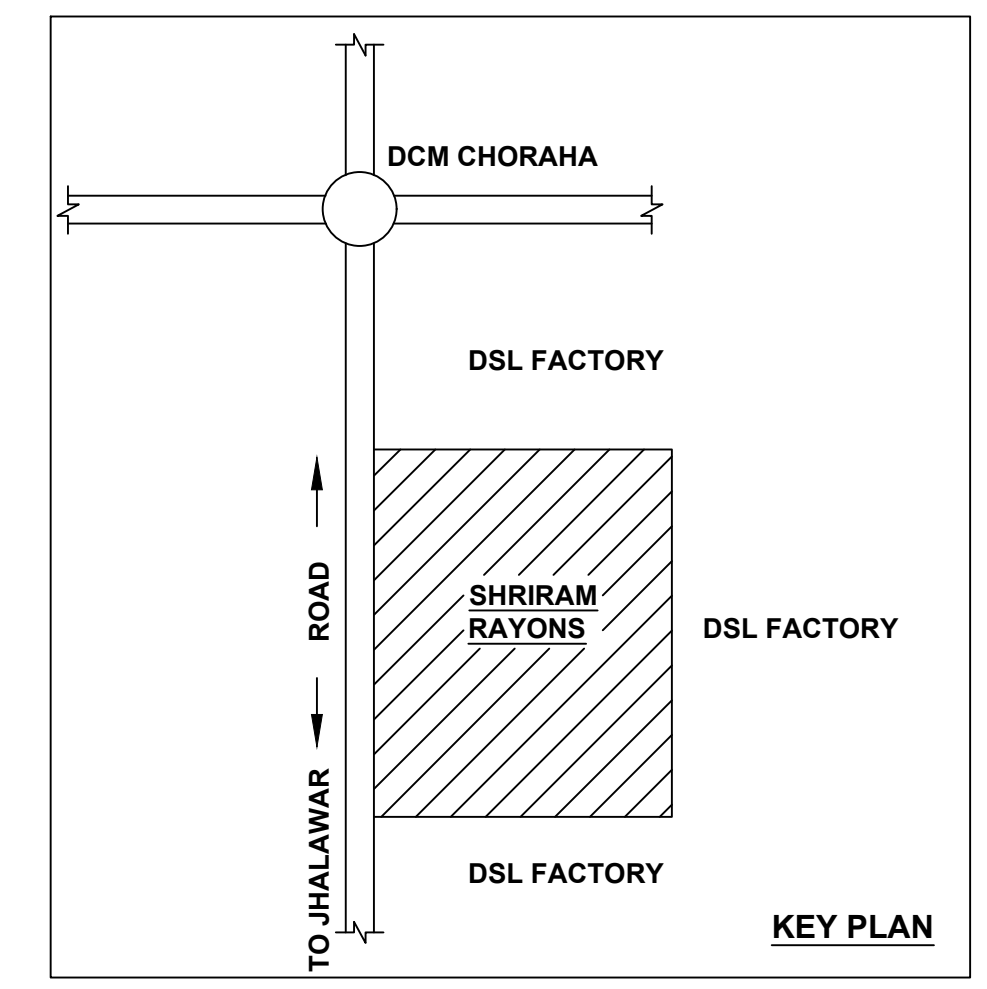

REF.DRAWINGS:-
1. HYDRANT & SPRINKLER SYSTEM SEE DRG.NO. CE/G-211h.
2. DRAIN SYSTEM SEE DRG.NO GEN/EQ-399-1
RETRACTED SAME DRG.NO.CE/G-001x DATED 01.12.2012

LEGEND:-
PROPOSED SHOWN IN
NEW BUILDING AREA SHOWN IN

REV.	DESCRIPTION	DRN.	APPD.	DATE
e	Layout updated	Shakir	P.Johari	20.05.21
d	Proposed expansion for 30 TPD shown in Pink (Megenta) color.	Shakir	P.Johari	15.10.20
c	Shown storm water pit & Prop. Solar area	Shakir	P.Johari	27.08.19
b	Expansion for 27 TPD	Shakir	P.Johari	15.10.18
a	Removed CTC building, Added proposed 1 MW solar plant area & Spinning m/cs	Shakir	P.Johari	03.11.16

SHRIRAM RAYONS

FACTORY PLOT PLAN
SHRIRAM RAYONS (A UNIT OF DCM SHRIRAM INDUSTRIES LTD.) SHRIRAM NAGAR KOTA - 324004

DRN.	MAT'L.	ITEM CODE
SHAKIR		
CKD.	DATE 02.04.2014	SCALE 1 : 1000
APPD.	Drg. No. CE / G - 260	REV. e

Note:-
This layout is approved by CIFB Jaipur on date 21.01.2021
Ref. - P-46209/CIFB/2020

PRINT ISSUED ON
06 JUNE 2023
DESIGN & DRG. OFFICE