

DETAIL OF SEPTIC TANK & SOAK PIT No.-1 & 2

SCALE - 1" = 10'




SECTION - 08



SECTION - 12

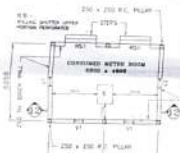

PLAN



































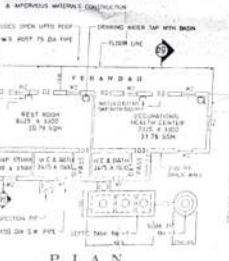



 






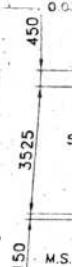

NOTE FOR REST ROOM : -

SITE PLAN ITEM No.- 11 TO 14

FLOOR & INSIDE WALL UPTO 910 HIGH SMOOTH POLISH
& IMPERVIOUS MATERIALS CONSTRUCTION



OFFICE & LABORATORY



SITE PLAN ITEM No.- 11 TO 14

OCCUPATIONAL H

250 x 250 R.C. PILLAR
3525 3525

PLAN

CONSUMER METER ROOM
SITE PLAN ITEM No.- 15

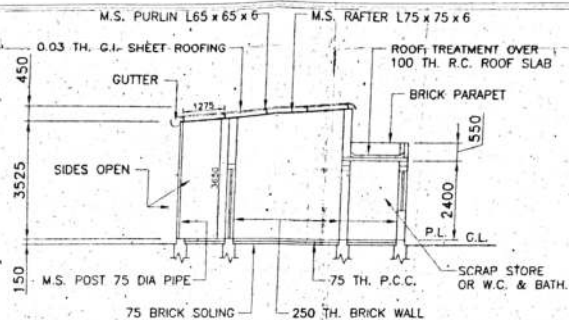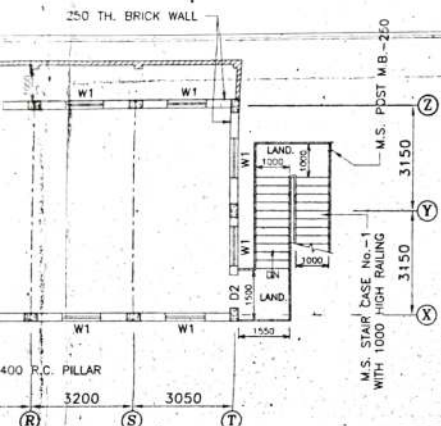



SECTION 09

NOTE FOR OCCUPATIONAL HEALTH CENTER : -

NOTE FOR REST ROOM : -

FLOOR & INSIDE WALL UPTO 910 HIGH SMOOTH POLISH
& IMPERVIOUS MATERIALS CONSTRUCTION


FLOOR & INSIDE WALL UPTO 1500 HIGH SMOOTH POLISH
& IMPERVIOUS MATERIALS CONSTRUCTION

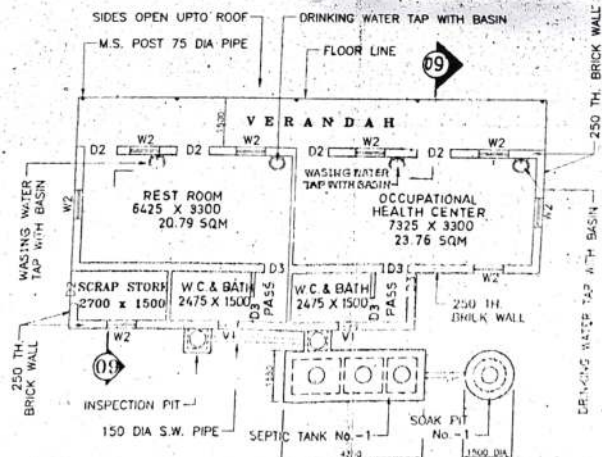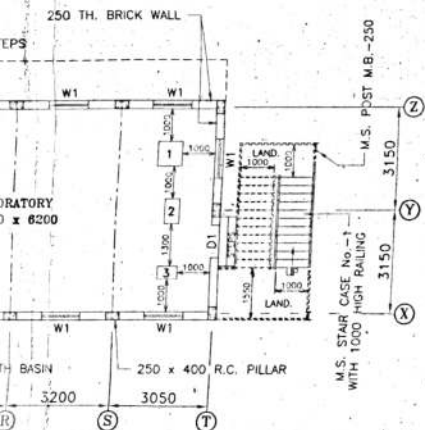

PLAN


OCCUPATIONAL HEALTH CENTER, REST ROOM, SCRAP STORE, TOILET, SEPTIC TANK & SOAK PIT
SITE PLAN ITEM No.- 2 TO 7

PLAN

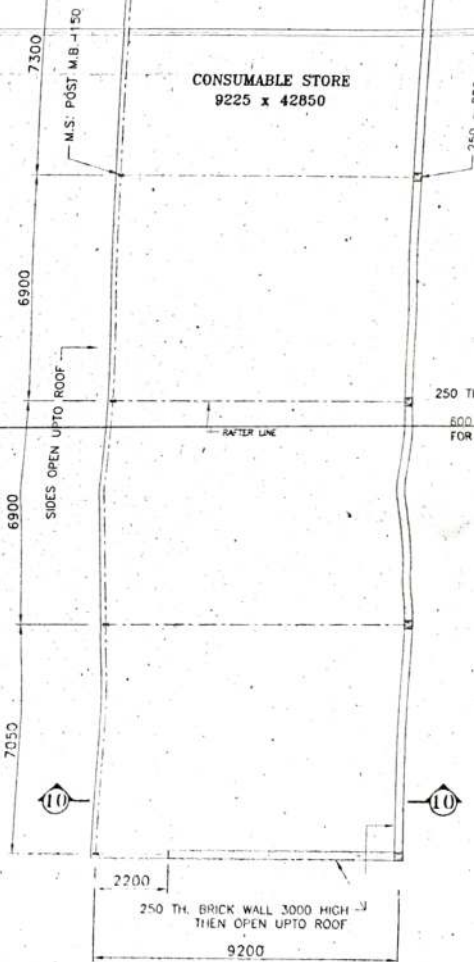


PLAN

CONSUMABLE STORE
SITE PLAN ITEM No.- 18

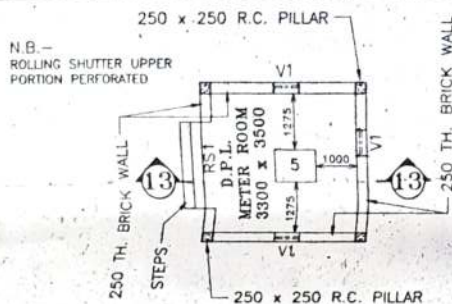


PLAN

D.P.L. METER ROOM
SITE PLAN ITEM No. - 16

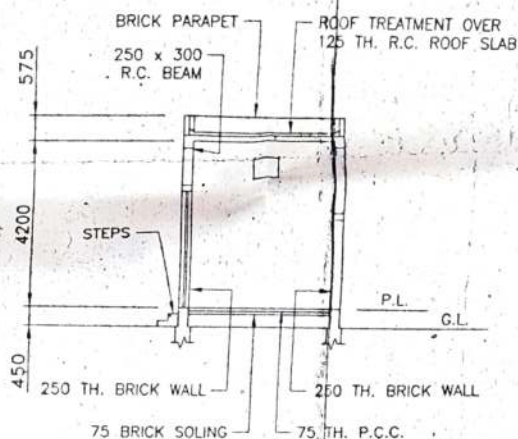


SECTION

13

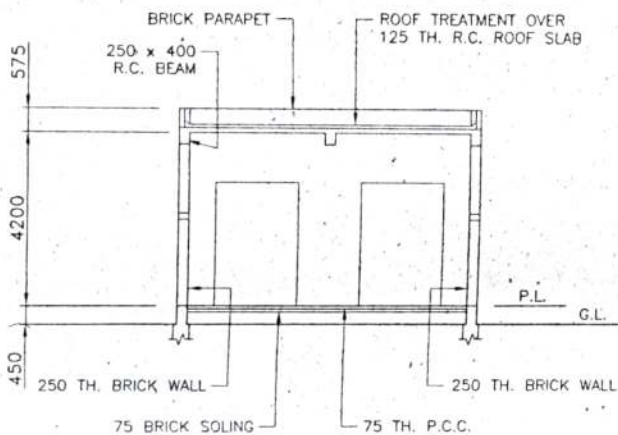


SECTION

12

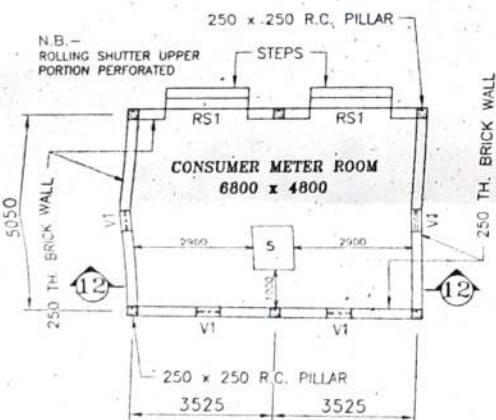


PLAN

CONSUMER METER ROOM
SITE PLAN ITEM No. - 15

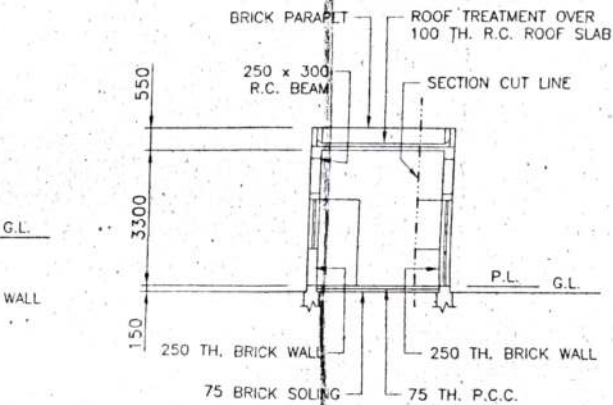

SECTION


11

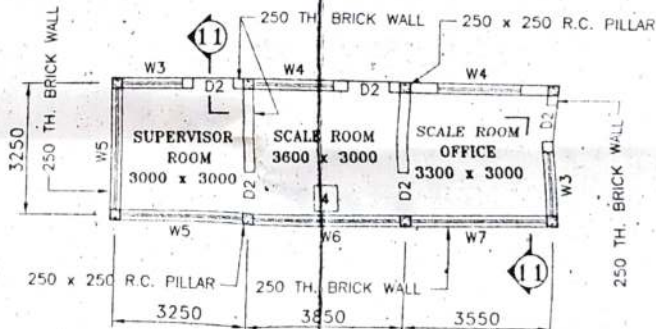

PLAN

SUPERVISOR ROOM, SCALE ROOM & OFFICE
SITE PLAN ITEM No. - 8, 9 & 10

0.03 TH. G.I. SHEET RO
M.S. RAFTER 2M.C. - 100

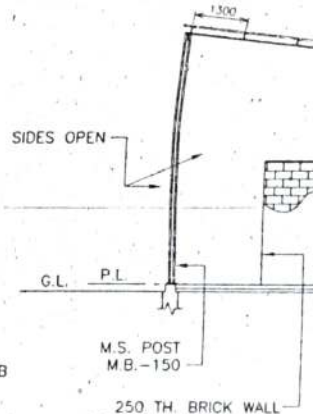

SEC

250

8000

6950

150

250 TH. BRICK WALL

75 BRICK SOLING

SECTION

10

2 NOS. WATER TANKS
CAPACITY 1000 LITERS

BRICK

250 TH. BRICK WALL

C.L.

125

250 TH. BRICK WALL 3000 HIGH
THEN OPEN UPTO ROOF

250 x 250 R.C. PILLAR

250 TH. BRICK
600 WIDE M.S.
FOR O/H WATER

250 TH. BRICK WALL 3000 HIGH
THEN OPEN UPTO ROOF

2200

8000

6950

7300

6900

6900

7050

2700

9200

CONSUMABLE STORE
9225 x 42850

M.S. POST M.B. 4150

SIDES OPEN UPTO ROOF

RAFTER LINE

RAFTER LINE

PLAN

CONSUMABLE STORE
SITE PLAN ITEM No - 11

250 TH. BRICK WALL

250 TH. BRICK WALL

SOAK PIT


7

6

5

4

7	6	5	
---	---	---	--

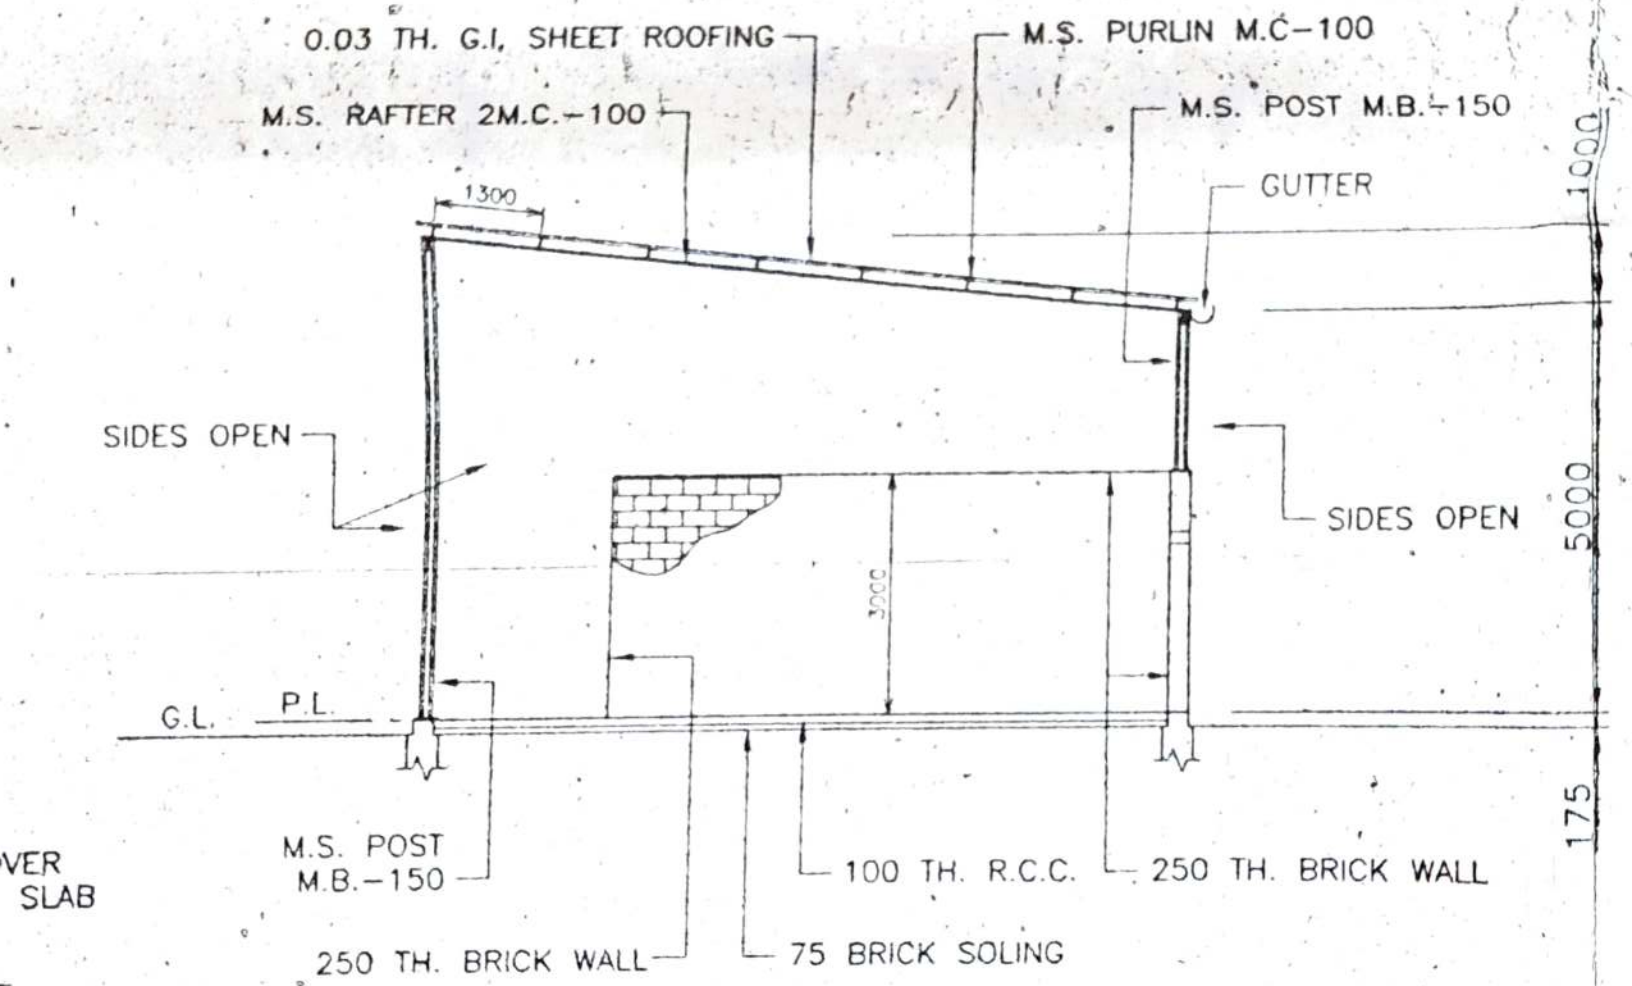

SECTION ——— (10)

2 NOS. WATER
CAPACITY=

BRIC

250 TH
BRICK WAL

SCHEDULE OF DOORS, WINDOWS & VENTILATORS

S L	N A M E	SYMBOL	WIDTH	HEIGHT	SILL
1.	ROLLING SHUTTER	RS1	2000	3000	-
2.	OPEN OUTWARDS DOOR	D1	1200	2100	-
3.	"	D2	1000	2100	-
4.	" (TOILET)	D3	750	2100	-
5.	OPENABLE WINDOW	W1	1200	1200	900
6.	"	W2	900	1200	900
7.	"	W3	1500	1200	900
8.	"	W4	2000	1200	900
9.	"	W5	3000	1200	900
10.	"	W6	3600	1200	900
11.	"	W7	3300	1200	900
12.	VENTILATOR	V1	600	600	-
13.	"	V2	1200	1000	-

M.C-100

POST M.B. ÷ 150

GUTTER

SIDES OPEN

0 TH. BRICK WALL

2 NOS. WATER TANK (POLY BODY)
CAPACITY= 1000 LITERS EACH

ROOF TREATMENT OVER
100 TH. R.C. ROOF SLAB

250 x 400 R.C. BEAM

250 TH.
BRICK WALL

BRICK PARAPET

250 TH.
BRICK WALL

STEPS

P.L.


125 TH. BRICK WALL

75 TH. P.C.C. 75 BRICK SOLING

SECTION

14

250 TH. BRICK WALL 3000 HIGH
THEN OPEN UP TO ROOF

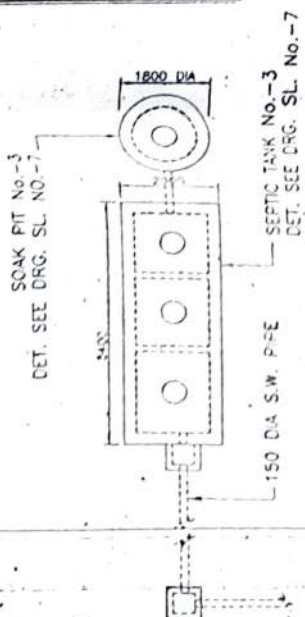

ROOF TREATMENT OVER
125 TH. R.C. ROOF SLAB

250 x 250
R.C. BEAM

250 TH.
BRICK WALL


P.L.

75 TH. P.C.C.
75 BRICK SOLING

SECTION

15

150 R.C. PILLAR

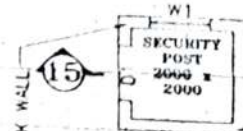

250 TH. BRICK WALL

