


GENERATOR NOTES-

1. RAG TYPE FOUNDATION BOLT COATED WITH
MOLTEN LEAD TO PREVENT DISLODGING
2. ANTI VIBRATION MOUNTING PAD
3. THE BED IS FILLED UP DRY FINE SAND, SAW
DUST, CHARCOAL DUST ETC.


LIST OF RAW MATERIAL -

1. CLINKER
2. GYPSUM
3. FLYASH


FINISHED PRODUCT - CEMENT

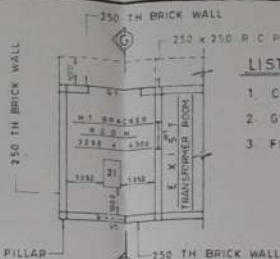

PLAN

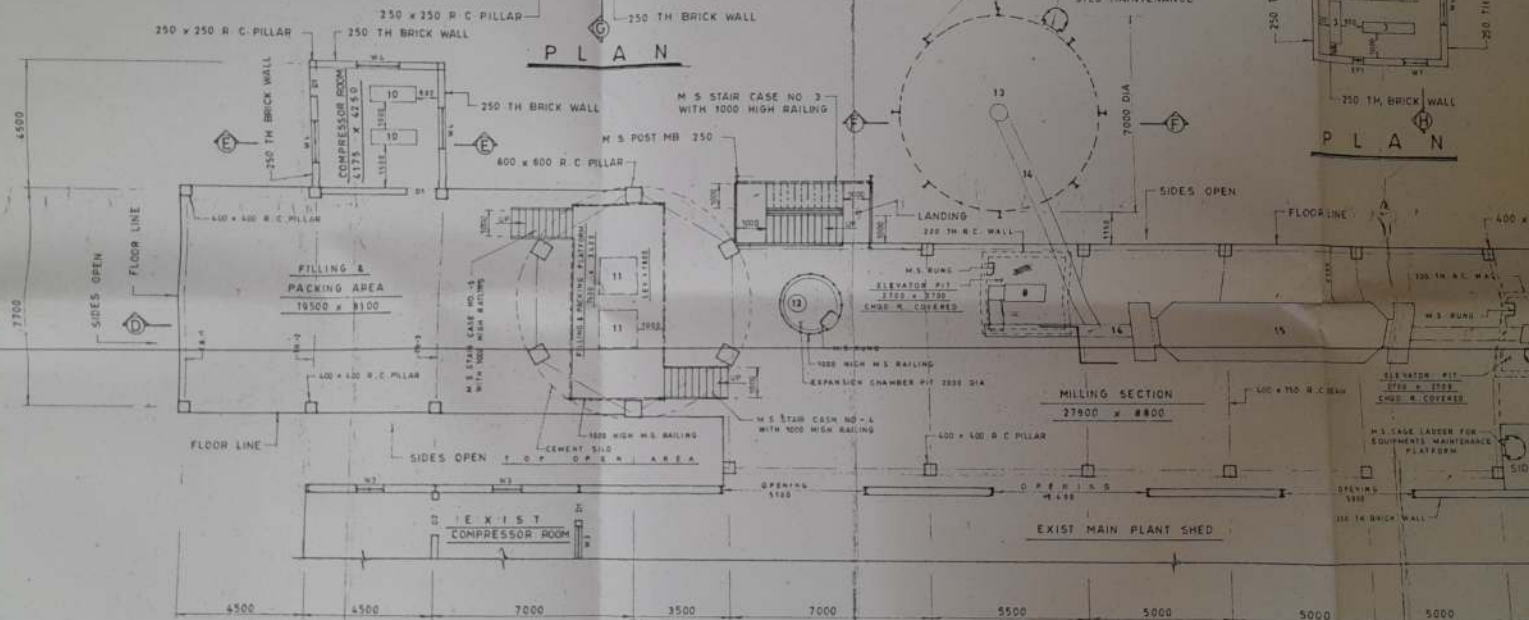


PLAN AT LEV ± 000

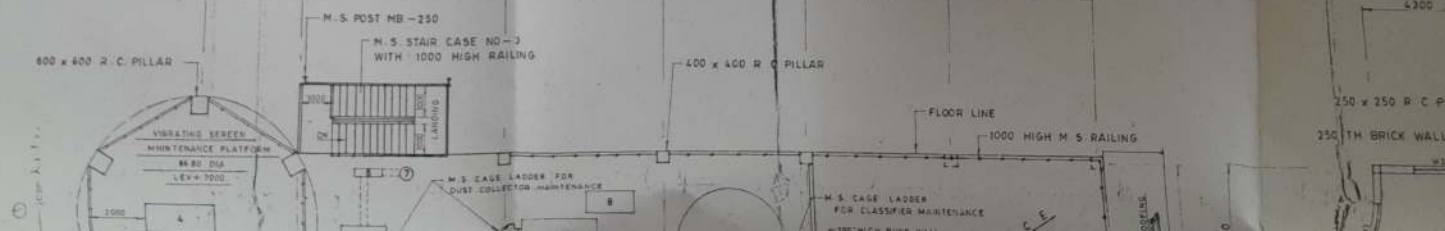

W MATERIAL -


FINISHED PRODUCT -
CEMENT

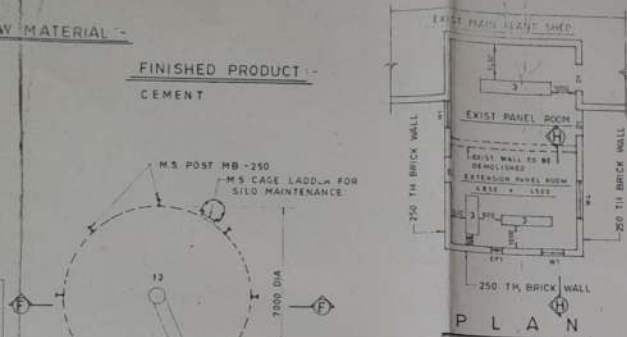

PLAN


LIST OF MACHINE & EQUIPMENTS:-

1. GENERATOR (1300 KVA)
2. GENERATOR OIL TANK
3. PANEL
4. VIBRATING SCREEN
5. DUST COLLECTOR
6. I.D. FAN
7. SELF SUPPORTED EXHT PIPE
8. ELEVATOR
9. MECHANICAL CLASSIFIER
10. COMPRESSOR
11. FILLING & PACKING M/C
12. EXPANSION CHAMBER WITH AIR LIFT
13. FLYASH SILO (M.S.) CAPACITY-200 TR
14. SCREW CONVEYOR
15. CEMENT MILL
16. BELT CONVEYOR
17. GYPSUM DUMP HOPPER
18. CLINKER HOPPER CAPACITY-200 TR
19. ROLLER CRUSHER
20. CLINKER DUMP HOPPER
21. H.T. BRACKER
22. WATER TANK (M.S.) CAPACITY-12000 LTS.

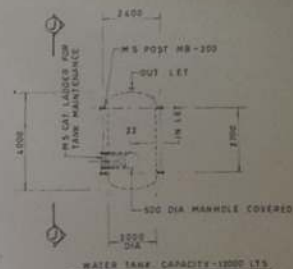


WATER TANK CAPACITY-12000 LTS.

PLAN

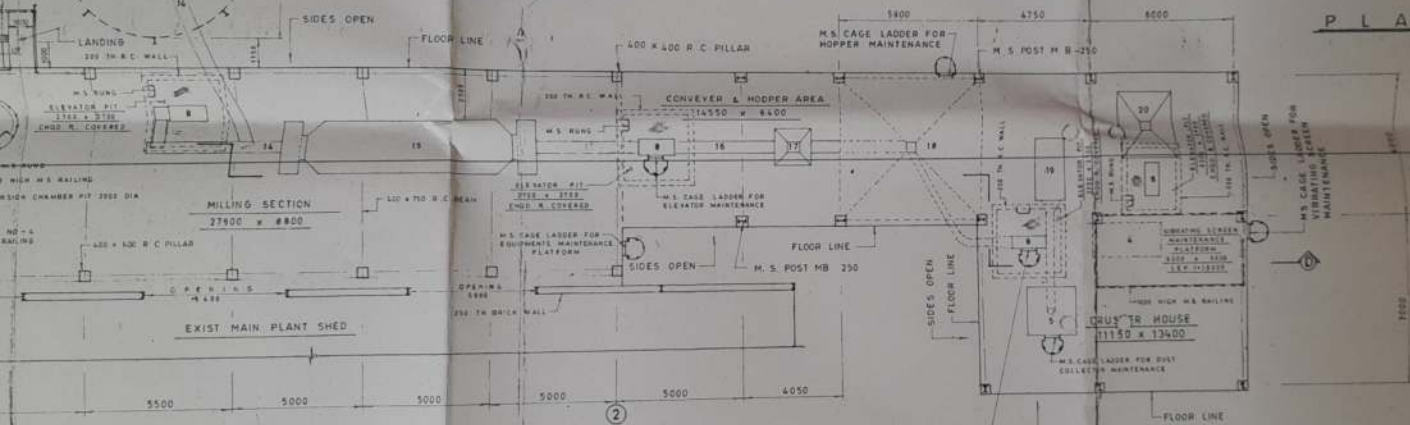

PLAN AT LEV ± 0.00

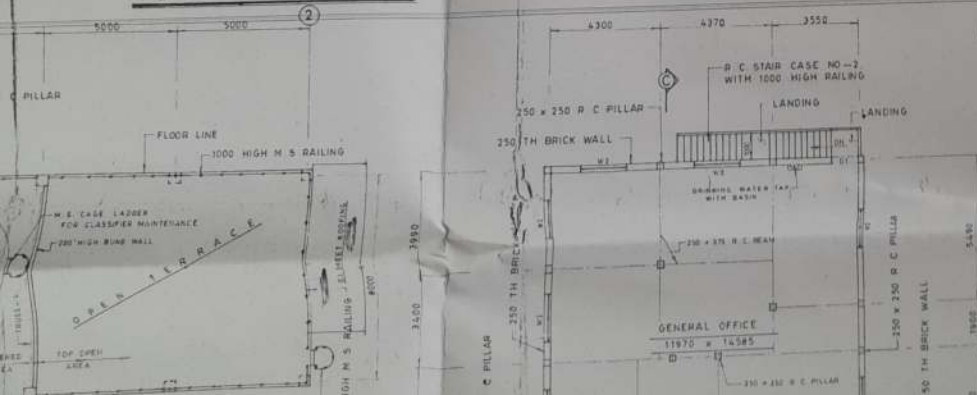

SCHEDULE OF DOORS WINDOWS & VENTILATOR					
SL	N A M E	SYMBOL	WIDE	HEIGHT	SIL
1	DOOR	D1	1000	2100	---
2	DOOR FOR TOILET	D2	750	2000	---
3	SELF CLOSING DOOR	D3	800	2100	---
4	WINDOW	W1	800	1200	800
5	WINDOW	W2	1800	1200	800
6	WINDOW FOR TOILET	W3	800	800	1500
7	WINDOW	W4	1500	1200	800
8	VENTILATOR	V1	800	800	---
9	EXHT FAN	EF1	800 DIA	---	---









PLAN


PLAN

PLAN

PLAN AT LEV: 000



PLAN AT LEV: 6000 & 7000

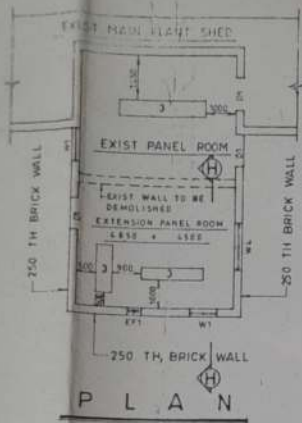

LIST OF MACHINE & EQUIPMENTS:-

1. GENERATOR (300 KVA)
2. GENERATOR OIL TANK
3. PANEL
4. VIBRATING SCREEN
5. DUST COLLECTOR
6. I.D. FAN
7. SELF SUPPORTED EXHT PIPE
8. ELEVATOR
9. MACHANICAL CLASSIFIER
10. COMPRESSOR
11. FILLING & PACKING M/C
12. EXPANSION CHAMBER WITH AIR LIFT
13. FLYASH SLO(M.S.) CAPACITY-200 Tn
14. SCREW CONVEYOR
15. CEMENT MILL
16. BELT CONVEYOR
17. GYPSUM DUMP HOPPER
18. CLINKER HOPPER CAPACITY-200 Tn.
19. ROLLER CRUSHER
20. CLINKER DUMP HOPPER
21. H.T. BRACKER
22. WATER TANK (M.S.) CAPACITY-12000 LTS.

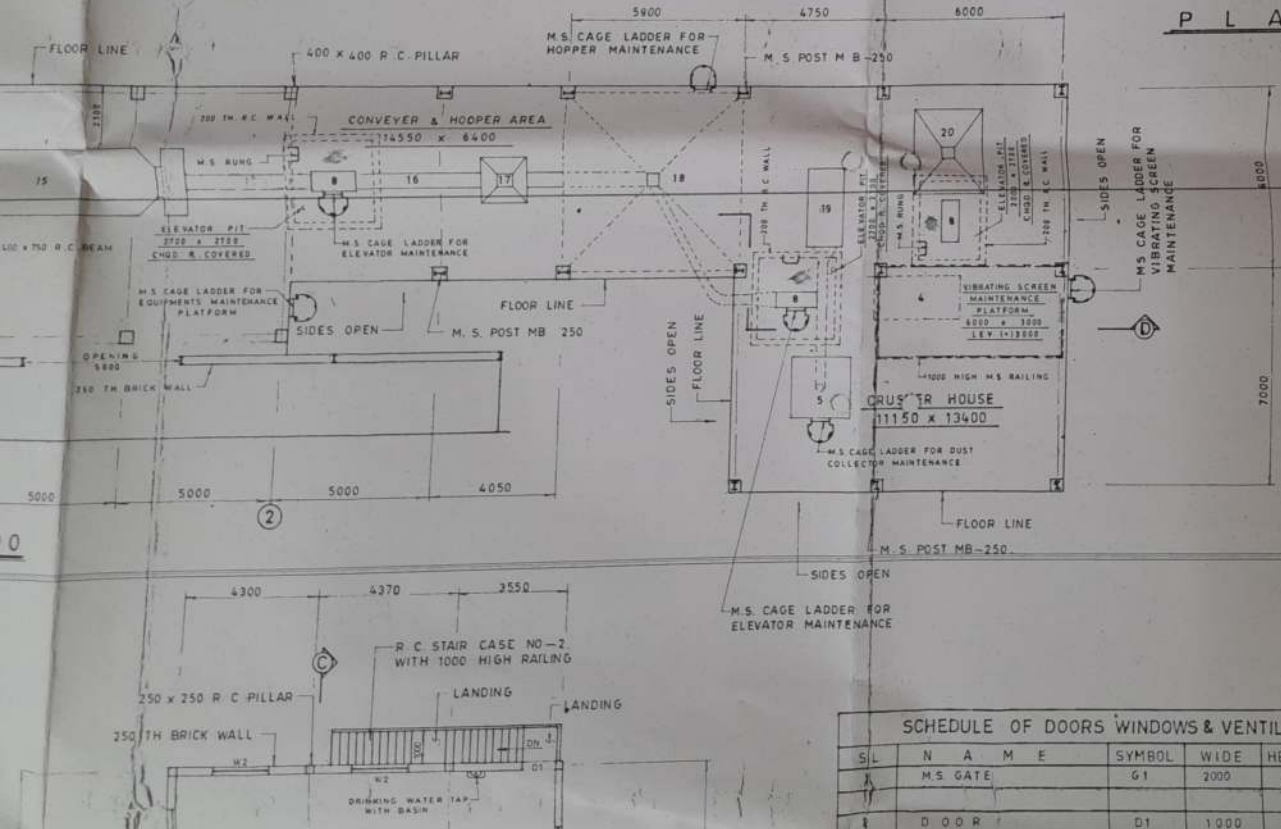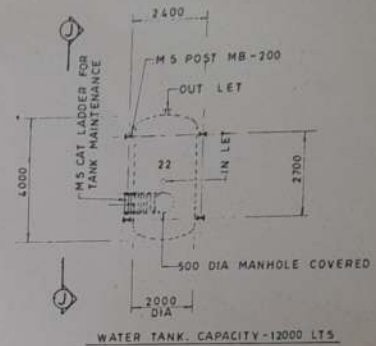

SCHEDULE OF DOORS WINDOWS & VENTILATOR

S/L	N A M E	SYMBOL	WIDE	HEIGHT	S/L
1	M.S. GATE	G1	2000	2400	—
2	D O O R	D1	1000	2100	—

PRODUCT :-

-250
CAGE LADDER FOR
LO MAINTENANCE

7000 DIA
F


SIDES OPEN

FLOOR LINE

200 TH. R.C. WALL

400 x 400 R.C. PILLAR


M.S. CAGE L
HOPPER MA

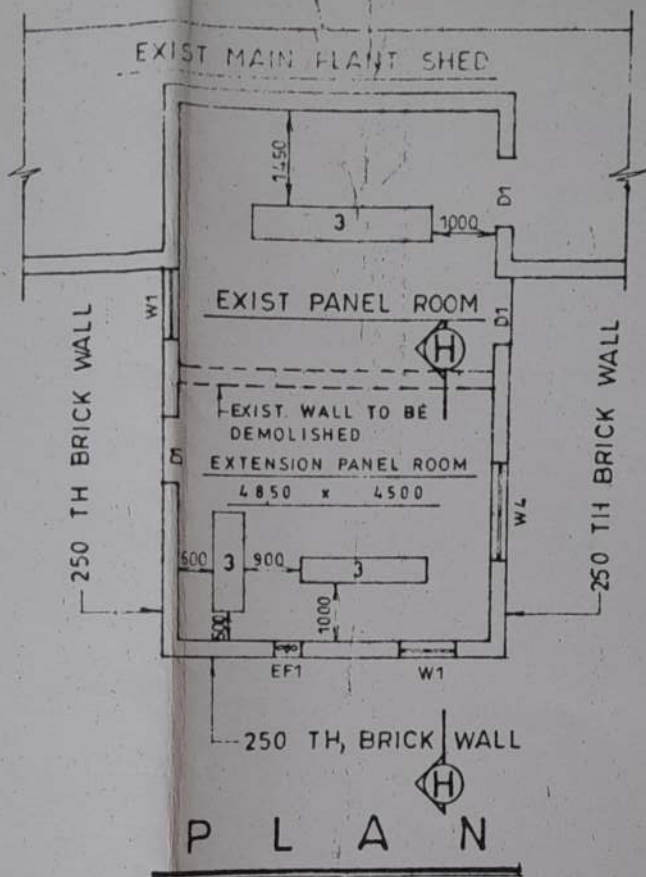



LIST OF MA

1. GENERATOR (300 K.
2. GENERATOR OIL TA
3. PANEL
4. VIBRATING SCREEN
5. DUST COLLECTOR
6. I.D. FAN
7. SELF SUPPORTED EX
8. ELEVATOR
9. MACHANICAL CLASSIF
10. COMPRESSOR
11. FILLING & PACKING

PLAN AT LEV. ± 000

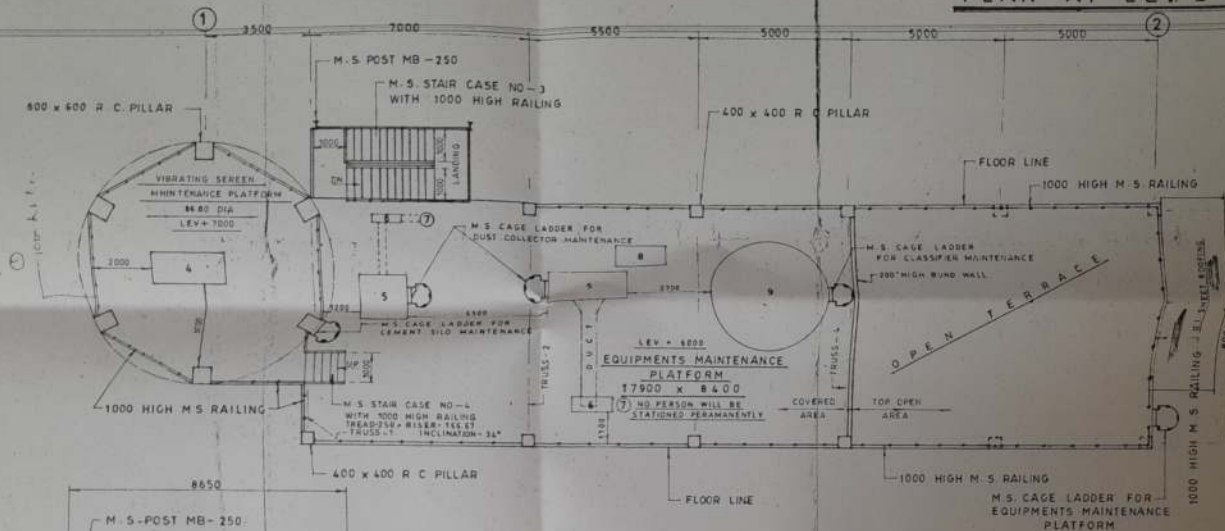

PLAN AT LEV. $+6000$ & $+7000$

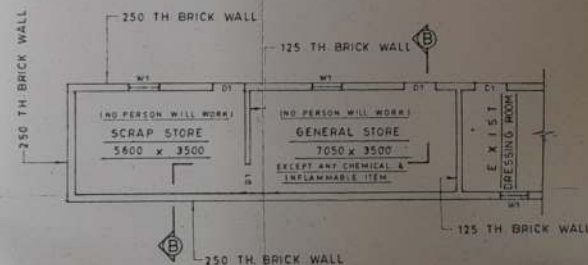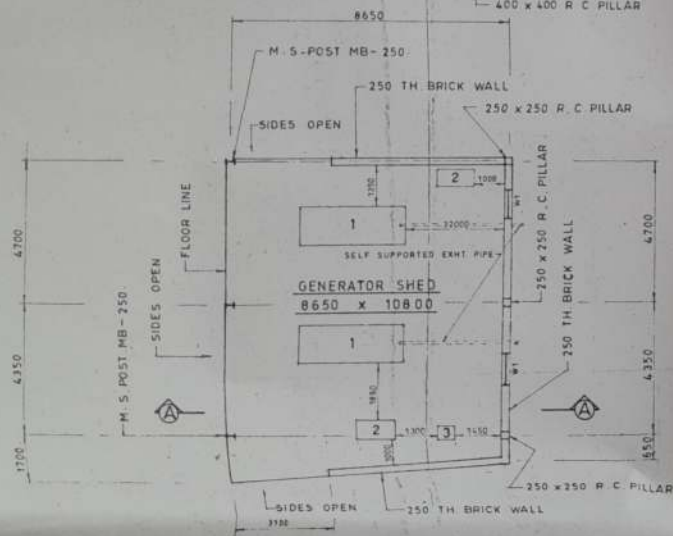

P L A N

P L A N

SIDES OPEN

M.S. CAGE LADDER FOR
ELEVATOR MAINTENANCE

SCHEDULE OF DOORS WINDOWS & VENTILATOR					
S/L	N A M E	SYMBOL	WIDE	HEIGHT	SIL
1	M.S. GATE	G1	2000	2400	—
2	DOOR	D1	1000	2100	—
3	DOOR FOR TOILET	D2	750	2000	—
4	SELF CLOSER DOOR	D3	900	2100	—
5	W I N D O W	W1	900	1200	900
6	"	W2	1800	1200	900
7	WINDOW FOR TOILET	W3	900	900	1500
8	W I N D O W	W4	1500	1200	900
9	V E N T I L A T O R	V1	900	600	—
10	EX HT FAN	EF1	600 DIA		—

JAGDAMBA FISCAL SERVICES (P) LTD.


Ranil Singh

Director

OWNER—

JAGDAMBA FISCAL SERVICES (P) LTD.
 BIDHAN COMMERCIAL COMPLEX
 G.T. ROAD, BHIRINGI,
 DURGAPUR-3(W.B.)

CONSULTANT—

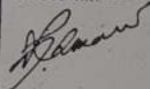

A. RAHMAN

PROJECT—

CLINKER GRINDING UNIT

DATE—

7.7.03

TITLE—

EXTENSION OF EXISTING FACTORY

DRAWN BY—

P.M.

SUBJECT—

F L O O R P L A N



PREPARED—

RAHMAN & ASSOCIATES
 602 G.T. ROAD (SIRISHTALA)
 P.O.-SERAMPORE, DIST-HOOGHLY



DRG NO—

J. F. S. P. L/R. A/J.F. P-02


REV
0

SCALE—

1:100

ALL DIMENSION ARE IN m.m.

SERIAL NO—
2TYPE NO—
3

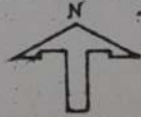LINKER GRINDING UNIT		DATE — 7.7.03
NSION OF EXISTING FACTORY		DRAWN BY — P.M.
FLOOR PLAN		
RAHMAN & ASSOCIATES 502 G.T. ROAD (SIRISHTALA) P.O.-SERAMPORE, DIST-HOOGHLY		
F.S.P.L/R. A/F. P.-02	REV 0	SCALE — 1:100
DIMENSION ARE IN m.m.	SERIAL NO — 2	TYPE NO — 3

JAGDAMBA INDUSTRIES LTD.




Ramkumar

Director

Comd



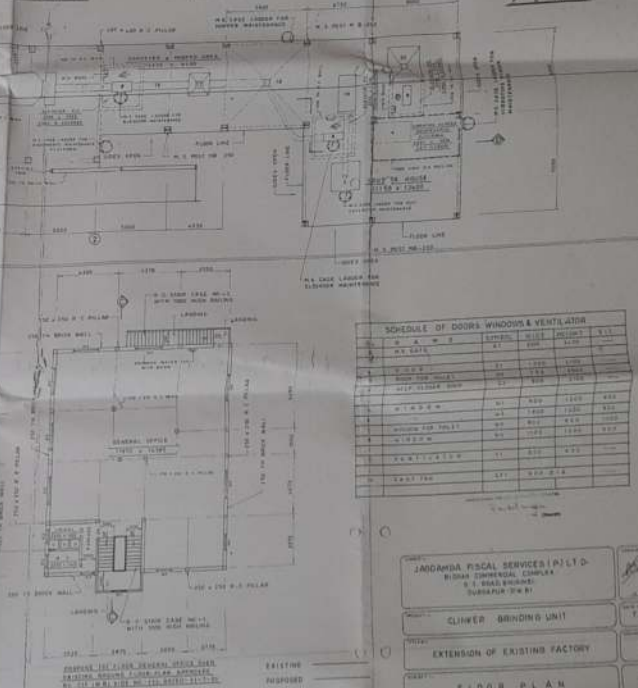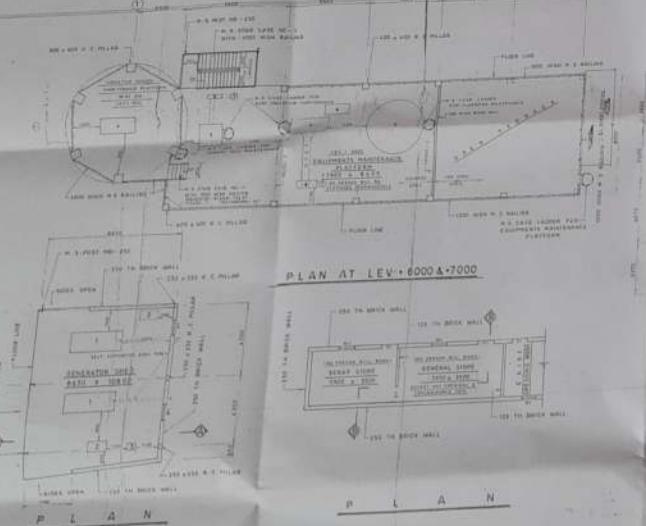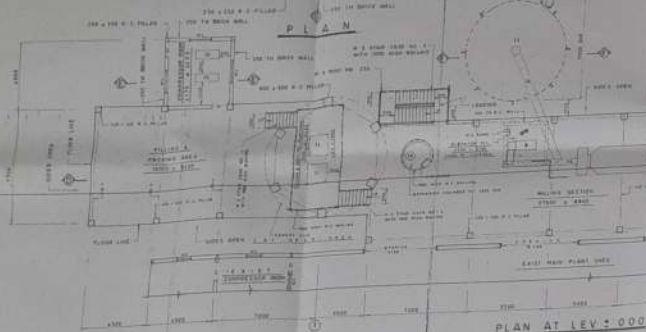

1ST FLOOR PLAN

LIST OF MACHINE & EQUIPMENTS


SCHEDULE OF DOORS, WINDOWS & VENTILATOR					


PROPOSE 1ST. FLOOR GENERAL OFFICE OVER
EXISTING GROUND FLOOR. PLAN APPROVED
BY CIE (W.B) VIDE NO.-133, DATED:- 31-7-01

1ST FLOOR PLAN