


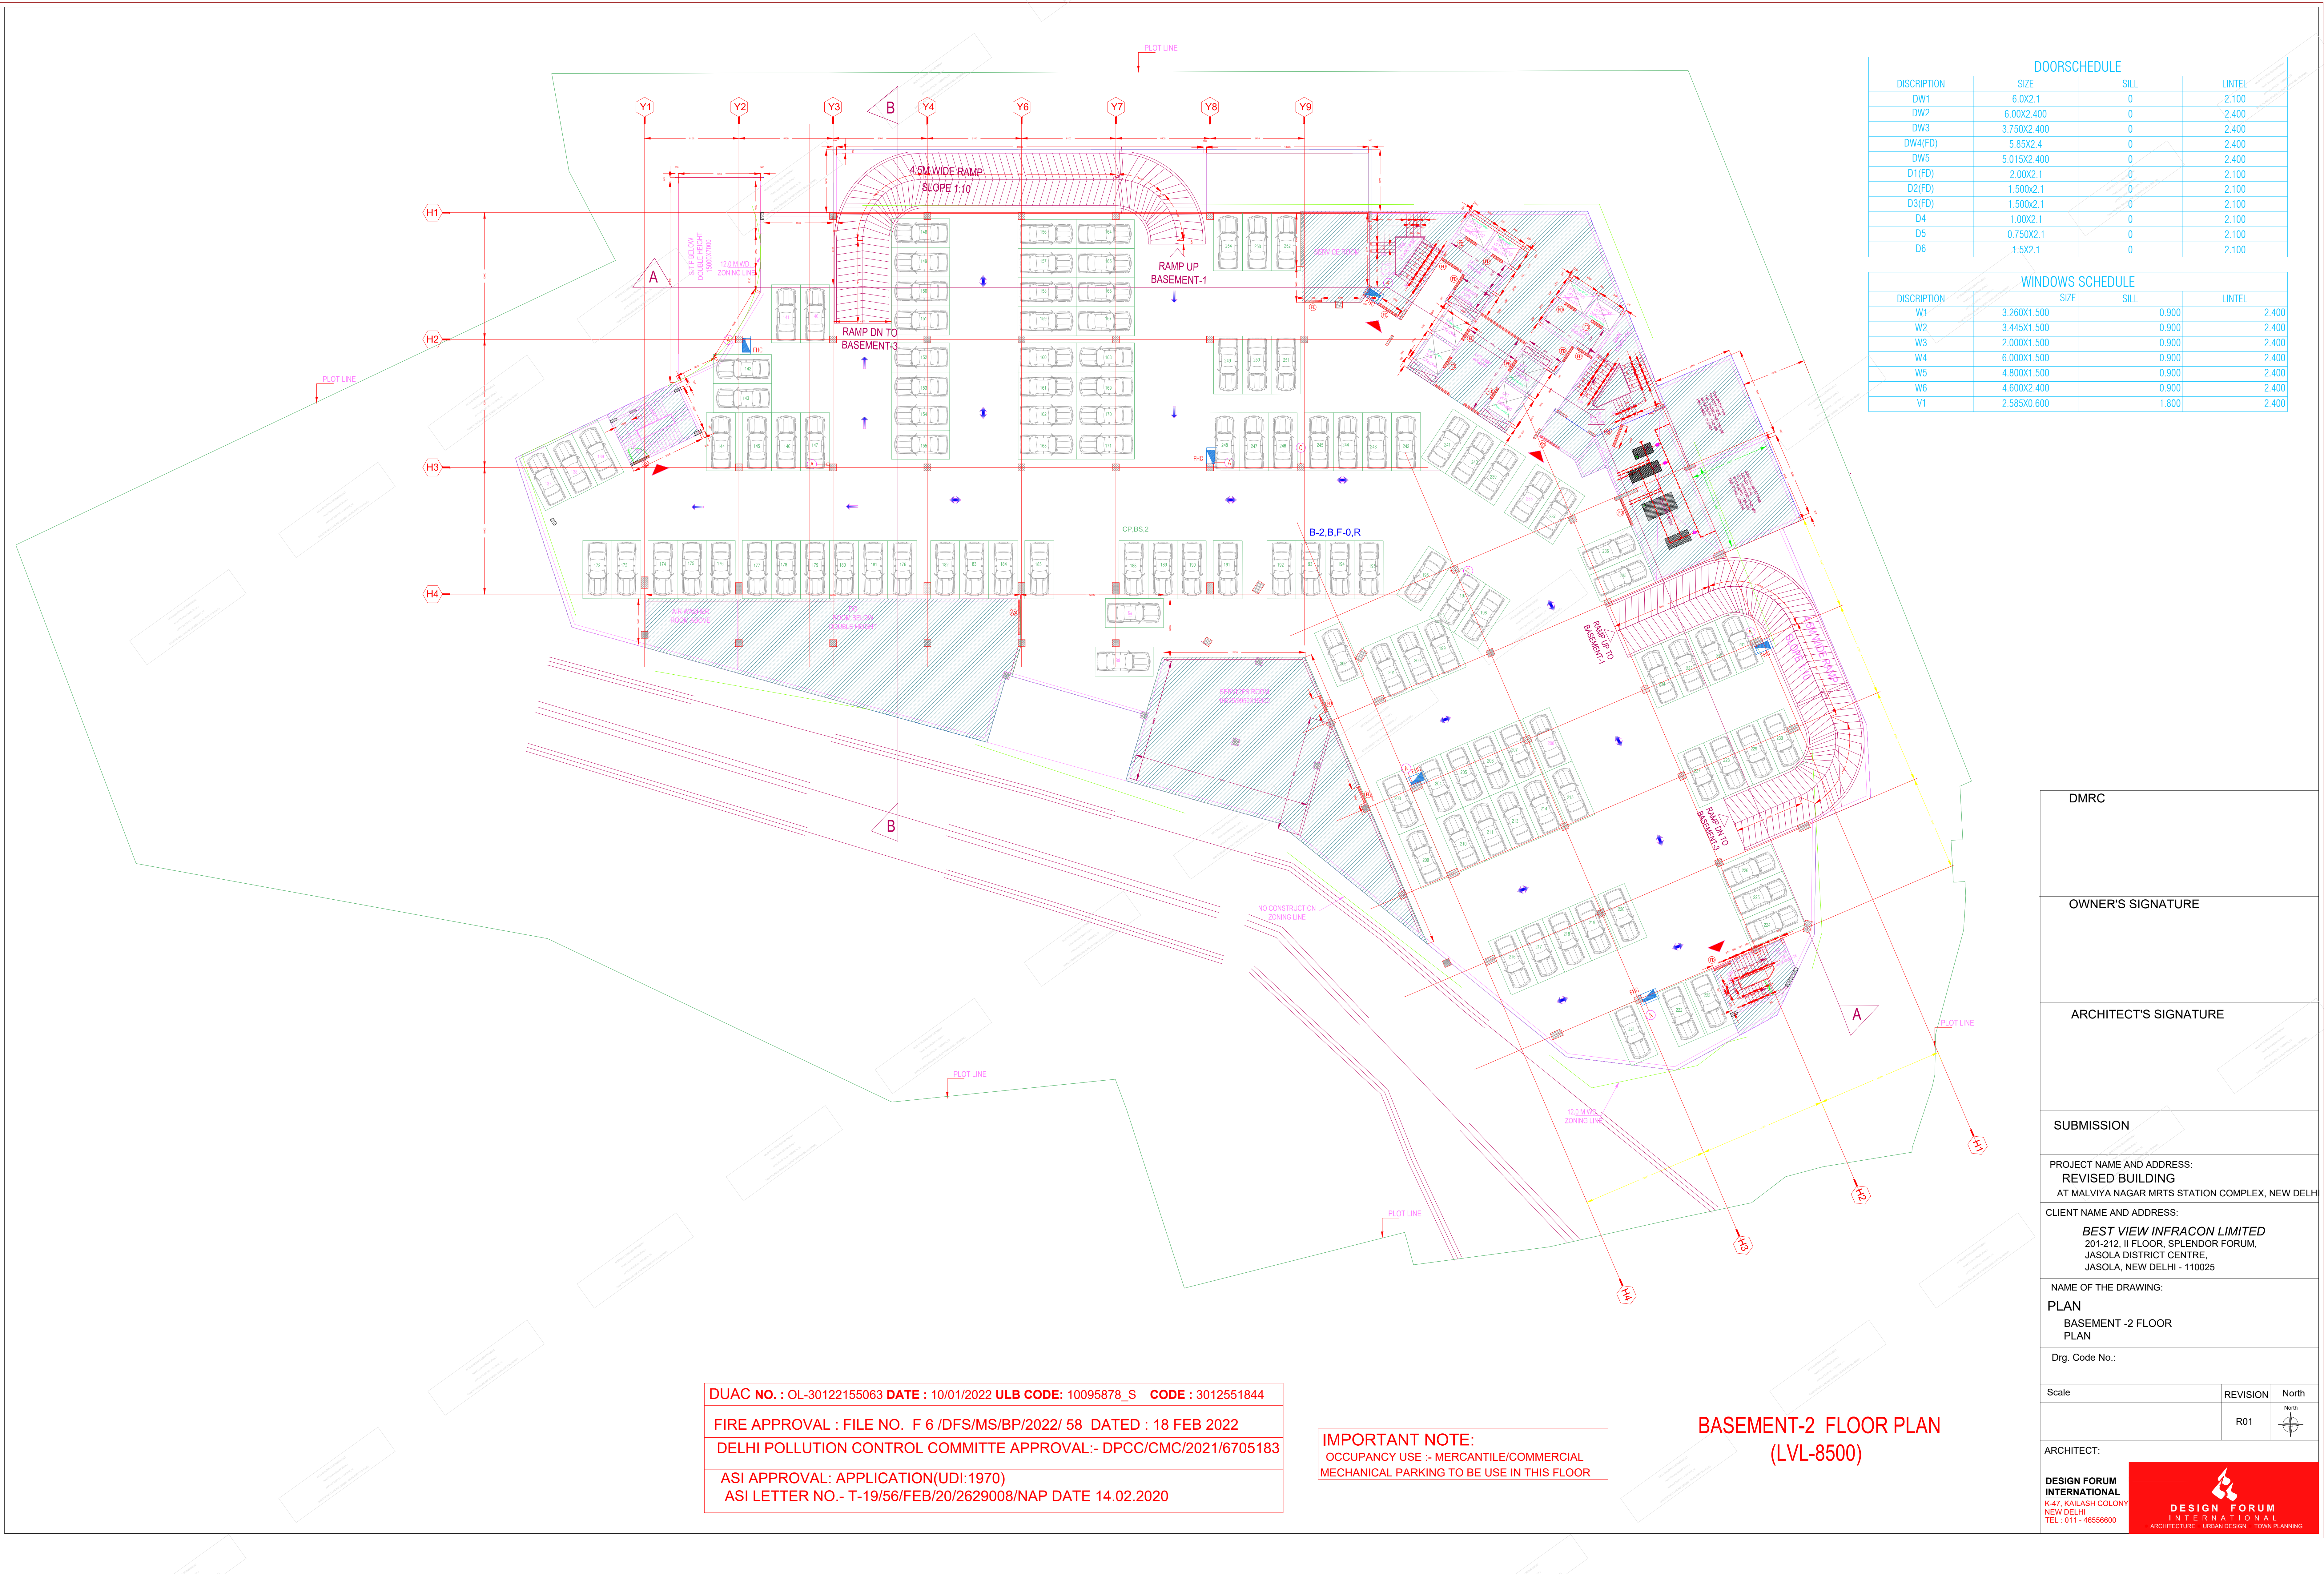

DOORSCHEDULE			
DISCRPTION	SIZE	SILL	LINTEL
DW1	6.0X2.1	0	2.100
DW2	6.00X2.400	0	2.400
DW3	3.750X2.400	0	2.400
DW4(FD)	5.85X2.4	0	2.400
DW5	5.015X2.400	0	2.400
D1(FD)	2.00X2.1	0	2.100
D2(FD)	1.500X2.1	0	2.100
D3(FD)	1.500X2.1	0	2.100
D4	1.00X2.1	0	2.100
D5	0.750X2.1	0	2.100
D6	1.5X2.1	0	2.100

WINDOWS SCHEDULE			
DISCRPTION	SIZE	SILL	LINTEL
W1	3.260X1.500	0.900	2.400
W2	3.445X1.500	0.900	2.400
W3	2.000X1.500	0.900	2.400
W4	6.000X1.500	0.900	2.400
W5	4.800X1.500	0.900	2.400
W6	4.600X2.400	0.900	2.400
V1	2.585X0.600	1.800	2.400

DUAC NO. : OL-30122155063 DATE : 10/01/2022 ULB CODE: 10095878_S CODE : 3012551844
FIRE APPROVAL : FILE NO. F 6 /DFS/MS/BP/2022/ 58 DATED : 18 FEB 2022
DELHI POLLUTION CONTROL COMMITTEE APPROVAL:- DPCC/CMC/2021/6705183
ASI APPROVAL: APPLICATION(UDI:1970)
ASI LETTER NO.- T-19/56/FEB/20/2629008/NAP DATE 14.02.2020

IMPORTANT NOTE:
OCCUPANCY USE :- MERCANTILE/COMMERCIAL
MECHANICAL PARKING TO BE USE IN THIS FLOOR

BASEMENT-2 FLOOR PLAN
(LVL-8500)

DMRC

OWNER'S SIGNATURE

ARCHITECT'S SIGNATURE

SUBMISSION

PROJECT NAME AND ADDRESS:
REVISED BUILDING
AT MALVIYA NAGAR MRTS STATION COMPLEX, NEW DELHI

CLIENT NAME AND ADDRESS:
BEST VIEW INFRACON LIMITED
201-212, II FLOOR, SPLENDOR FORUM,
JASOLA DISTRICT CENTRE,
JASOLA, NEW DELHI - 110025

NAME OF THE DRAWING:
PLAN
BASEMENT -2 FLOOR
PLAN

Org. Code No.:

Scale

REVISION

North

ARCHITECT:

DESIGN FORUM INTERNATIONAL
K-47, KAILASH COLONY
NEW DELHI
TEL : 011 - 46566800

DESIGN FORUM INTERNATIONAL
ARCHITECTURE - URBAN DESIGN - TOWN PLANNING