
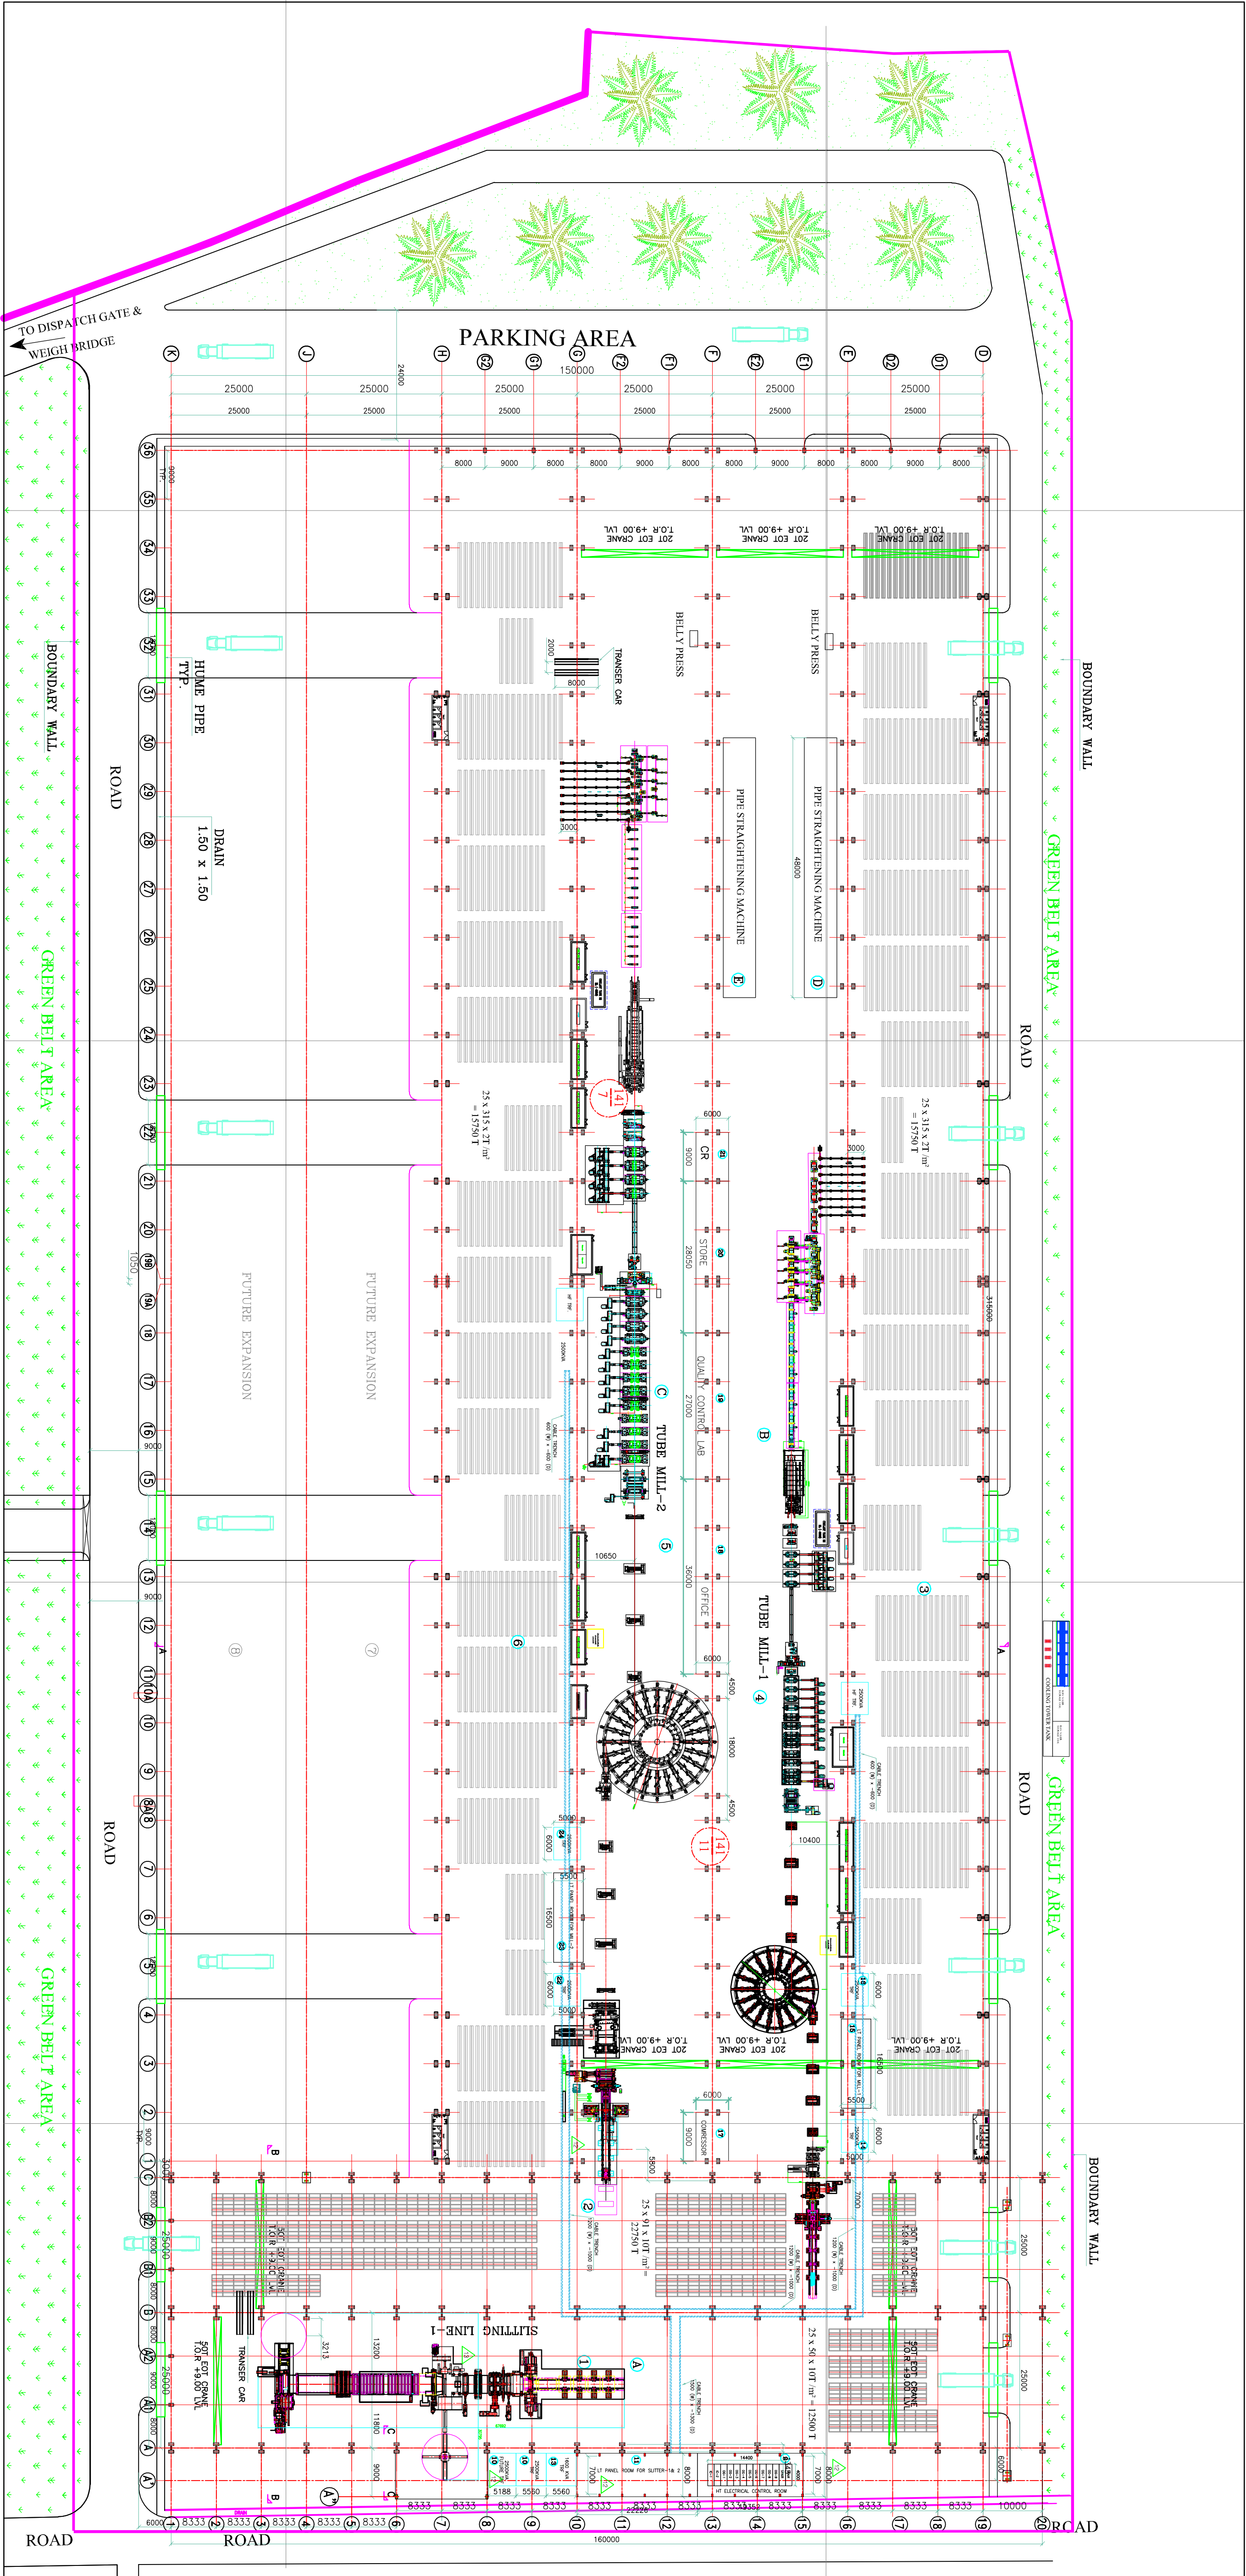


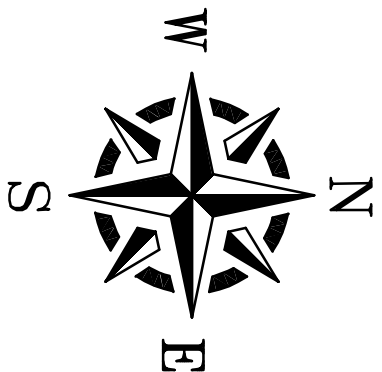

SECTION		TITLE	
NSS		TUBE MILL LAYOUT	
DATE	09.03.2023	NALWA SPECIAL STEEL LIMITED GHARHODA ROAD VARIMAL RAIGARH (C.G)	
DRAWN	Abhishek Sharma		
CHKD.	M. J. Jadhav		
APPD.	S. J. Rath		
SCALE NTS	DIM. IN mm	SHEET 1 OF 1 DRAWING No. NSS-LAY.-A1-101	
ACAD FILE:-	NSS-LAY.-A1-101		