



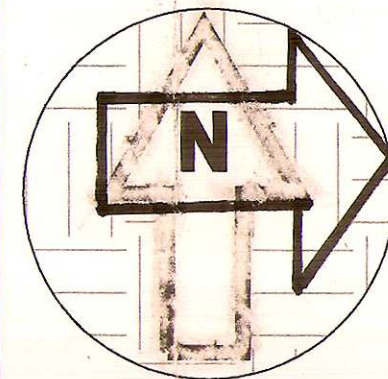


NORTH DIRECTION


Approved Subject to the Conditions Mentioned
under this Office Letter No. DIR/IS & H/F-Plan/
1355
23/8/17
(D. C. Chaudhary)
Director
Industrial Safety & Health
Gujarat State, Ahmedabad

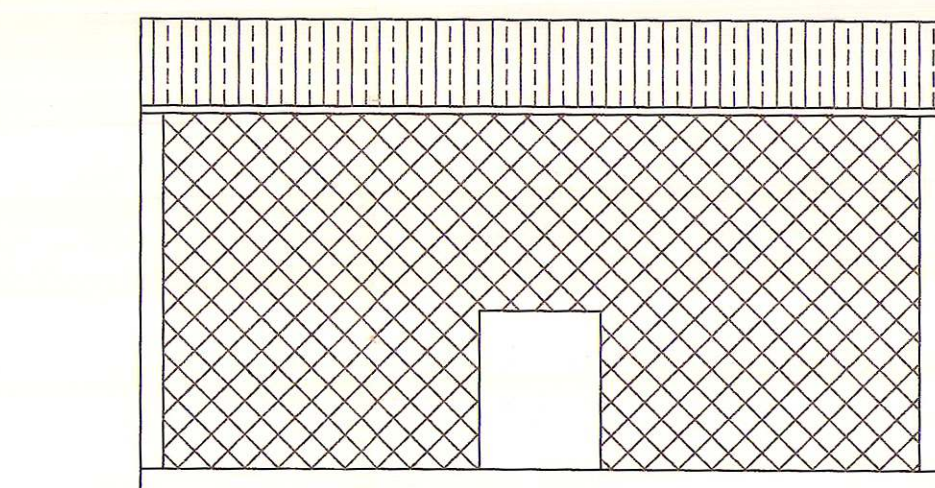




ELEVATION

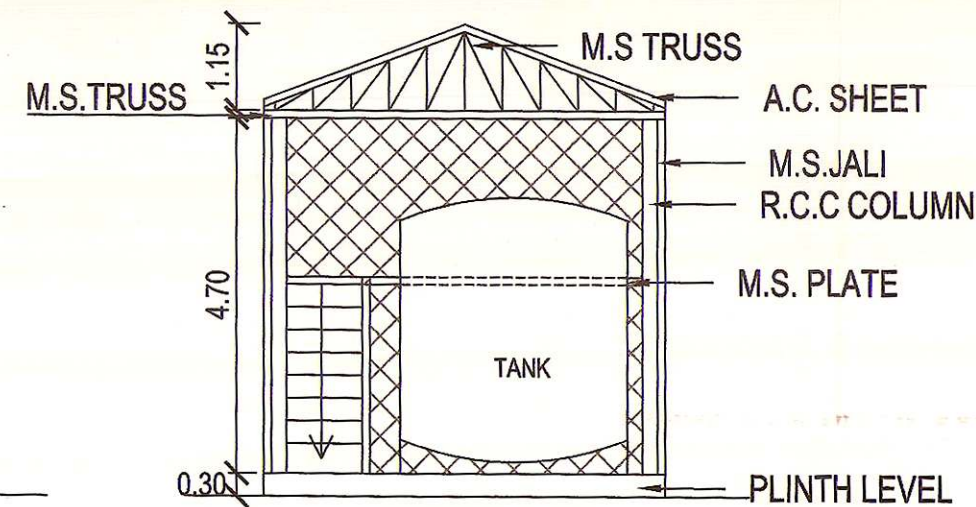

SECTION DD

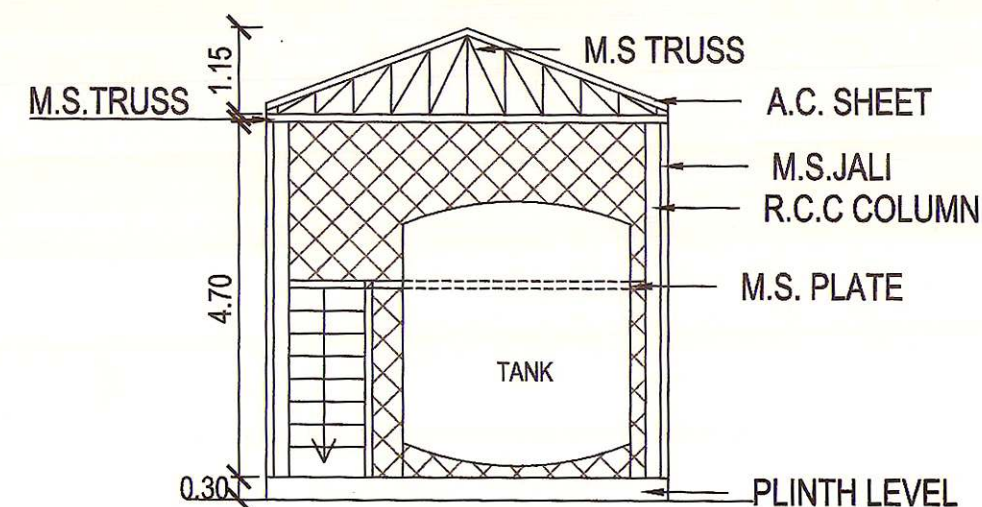

SECTION EE

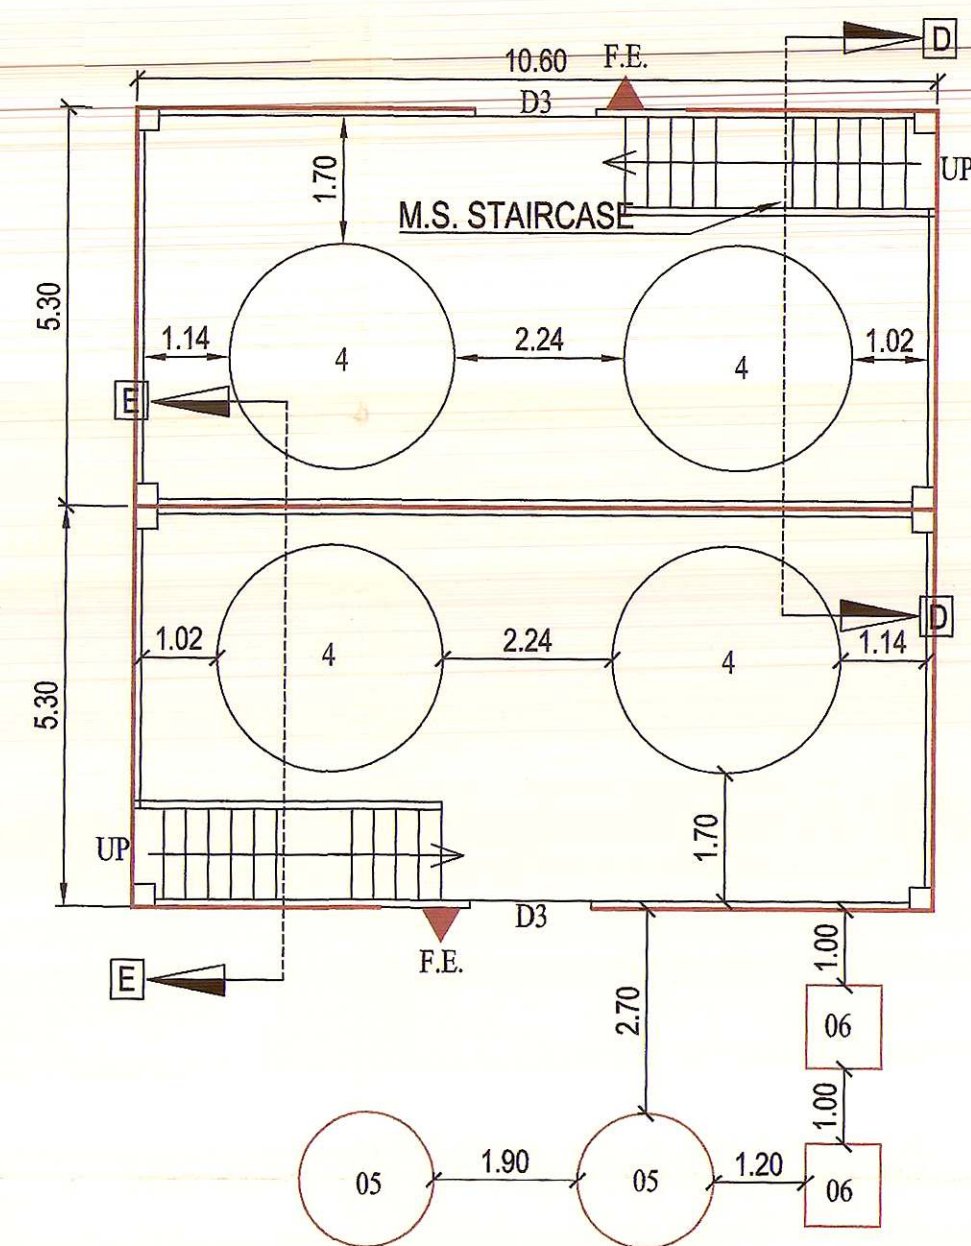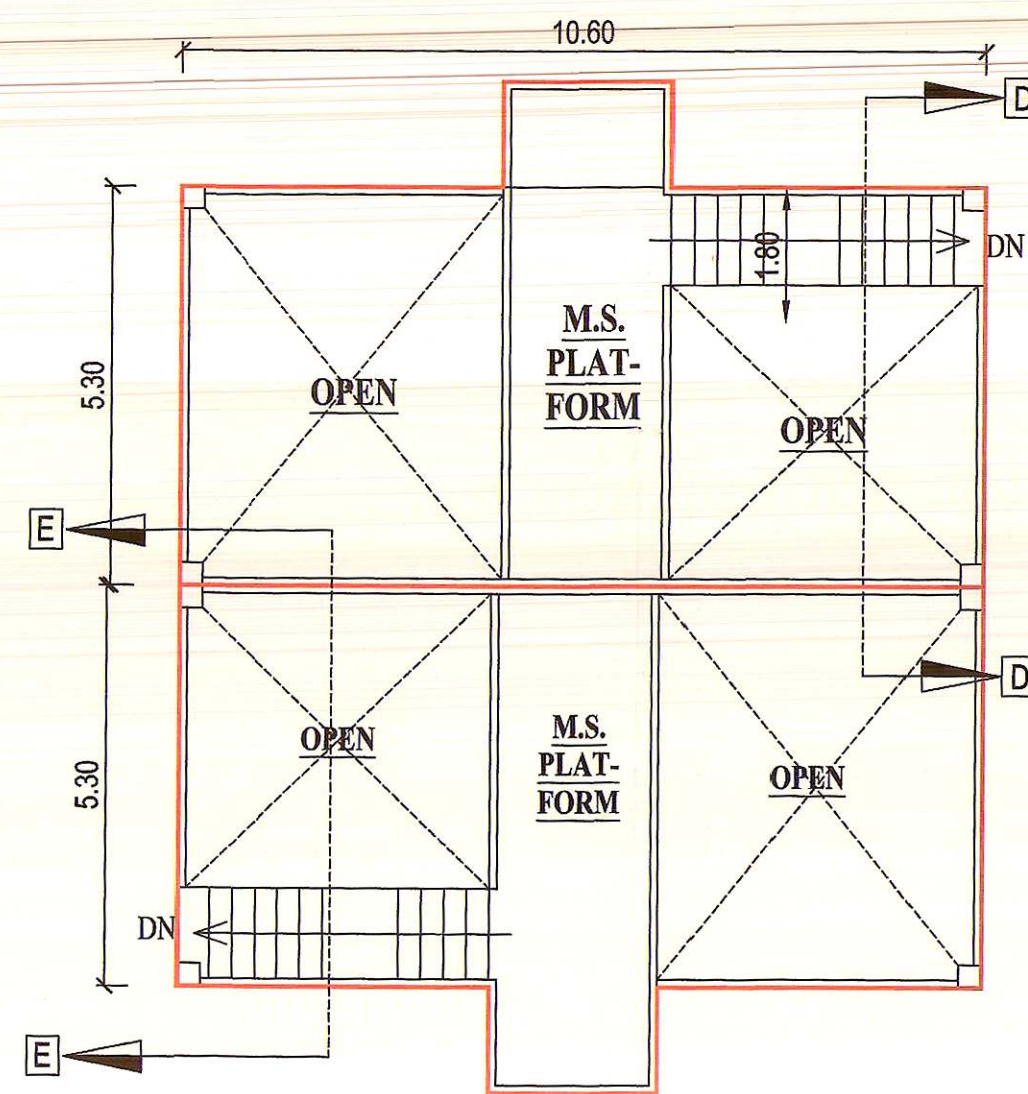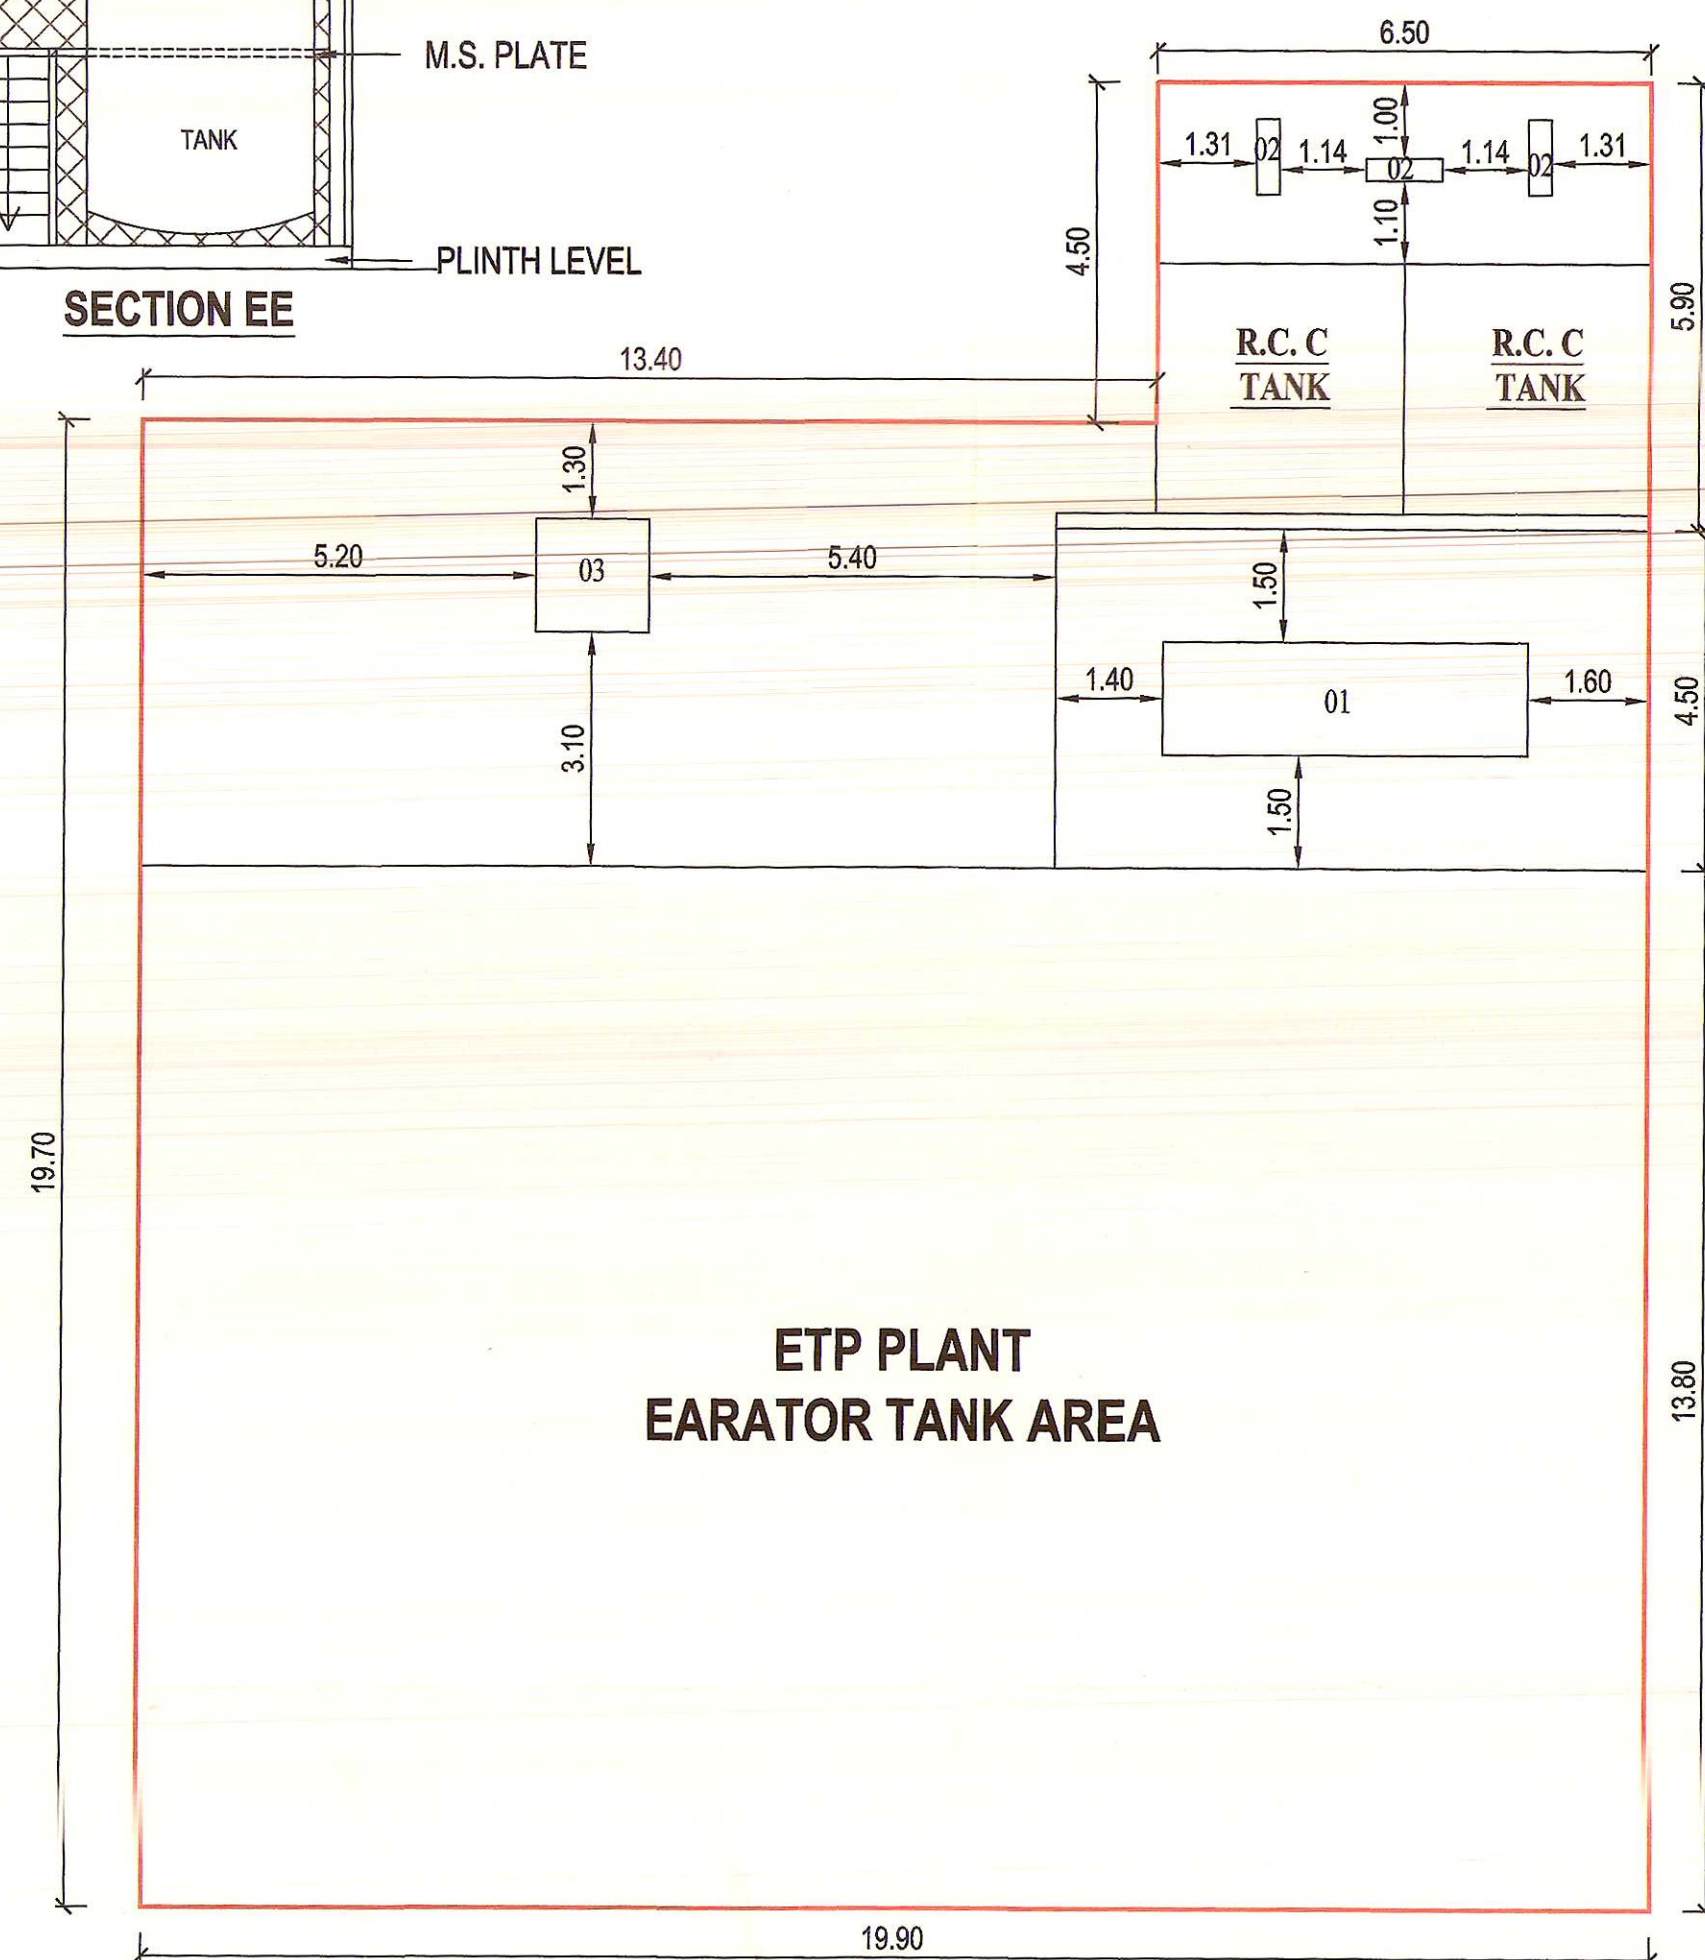GROUND FLOOR PLAN
BROMINE TANK-2FIRST FLOOR PLAN
BROMINE TANK-2ETP PLANT
EARATOR TANK AREAOPEN OTTA
DETAILS OF ETP PLANT AREA-2

MACHINERY SCHEDULE

SR.NO.	DESCRIPTION	SIZE	NOS.
1	FILTER PRESS M/C	4.80 x 1.50	01
2	PUMP	1.00 x 0.30	03
3	CENTRIFUGE M/C	1.50 x 1.50	01
4	BROMINE TANK	3.00 DIA	01
5	SCRUBBER TANK	1.80 DIA	01
6	BLOWER	1.00 x 1.00	01

COLOUR CODE :

FIRE EXTINGUISHER SHOWN ▲ BROWN
PLOT BOUNDARY SHOWN — BLACK
REVISED & EXTENSION SHOWN — RED
PROPOSED WORK SHOWN — RED
(COMPLETE WITHIN 6 MONTHS)

PREVIOUS PLAN APPROVED BY DISH
AHMEDABAD.

LETTER NO.DIR/IS & H/F-PLAN/1431
ON DT.02/11/2012 SHOULD BE CANCELED

REVISED & EXTENSION FACTORY BUILDING WITH MACHINERY LAYOUT PLAN OF
NEOGEN CHEMICALS LIMITED
(SOLARIS CHEM TECH INDUSTRIES LIMITED)

BLOCK NO:526,539,540,541
AT & PO:KARKHADI, TA: PADRA,
DIST:VADODARA

SIGN OF OCCUPIER

FOR NEOGEN CHEMICALS LTD.

(Signature)
DIRECTOR