

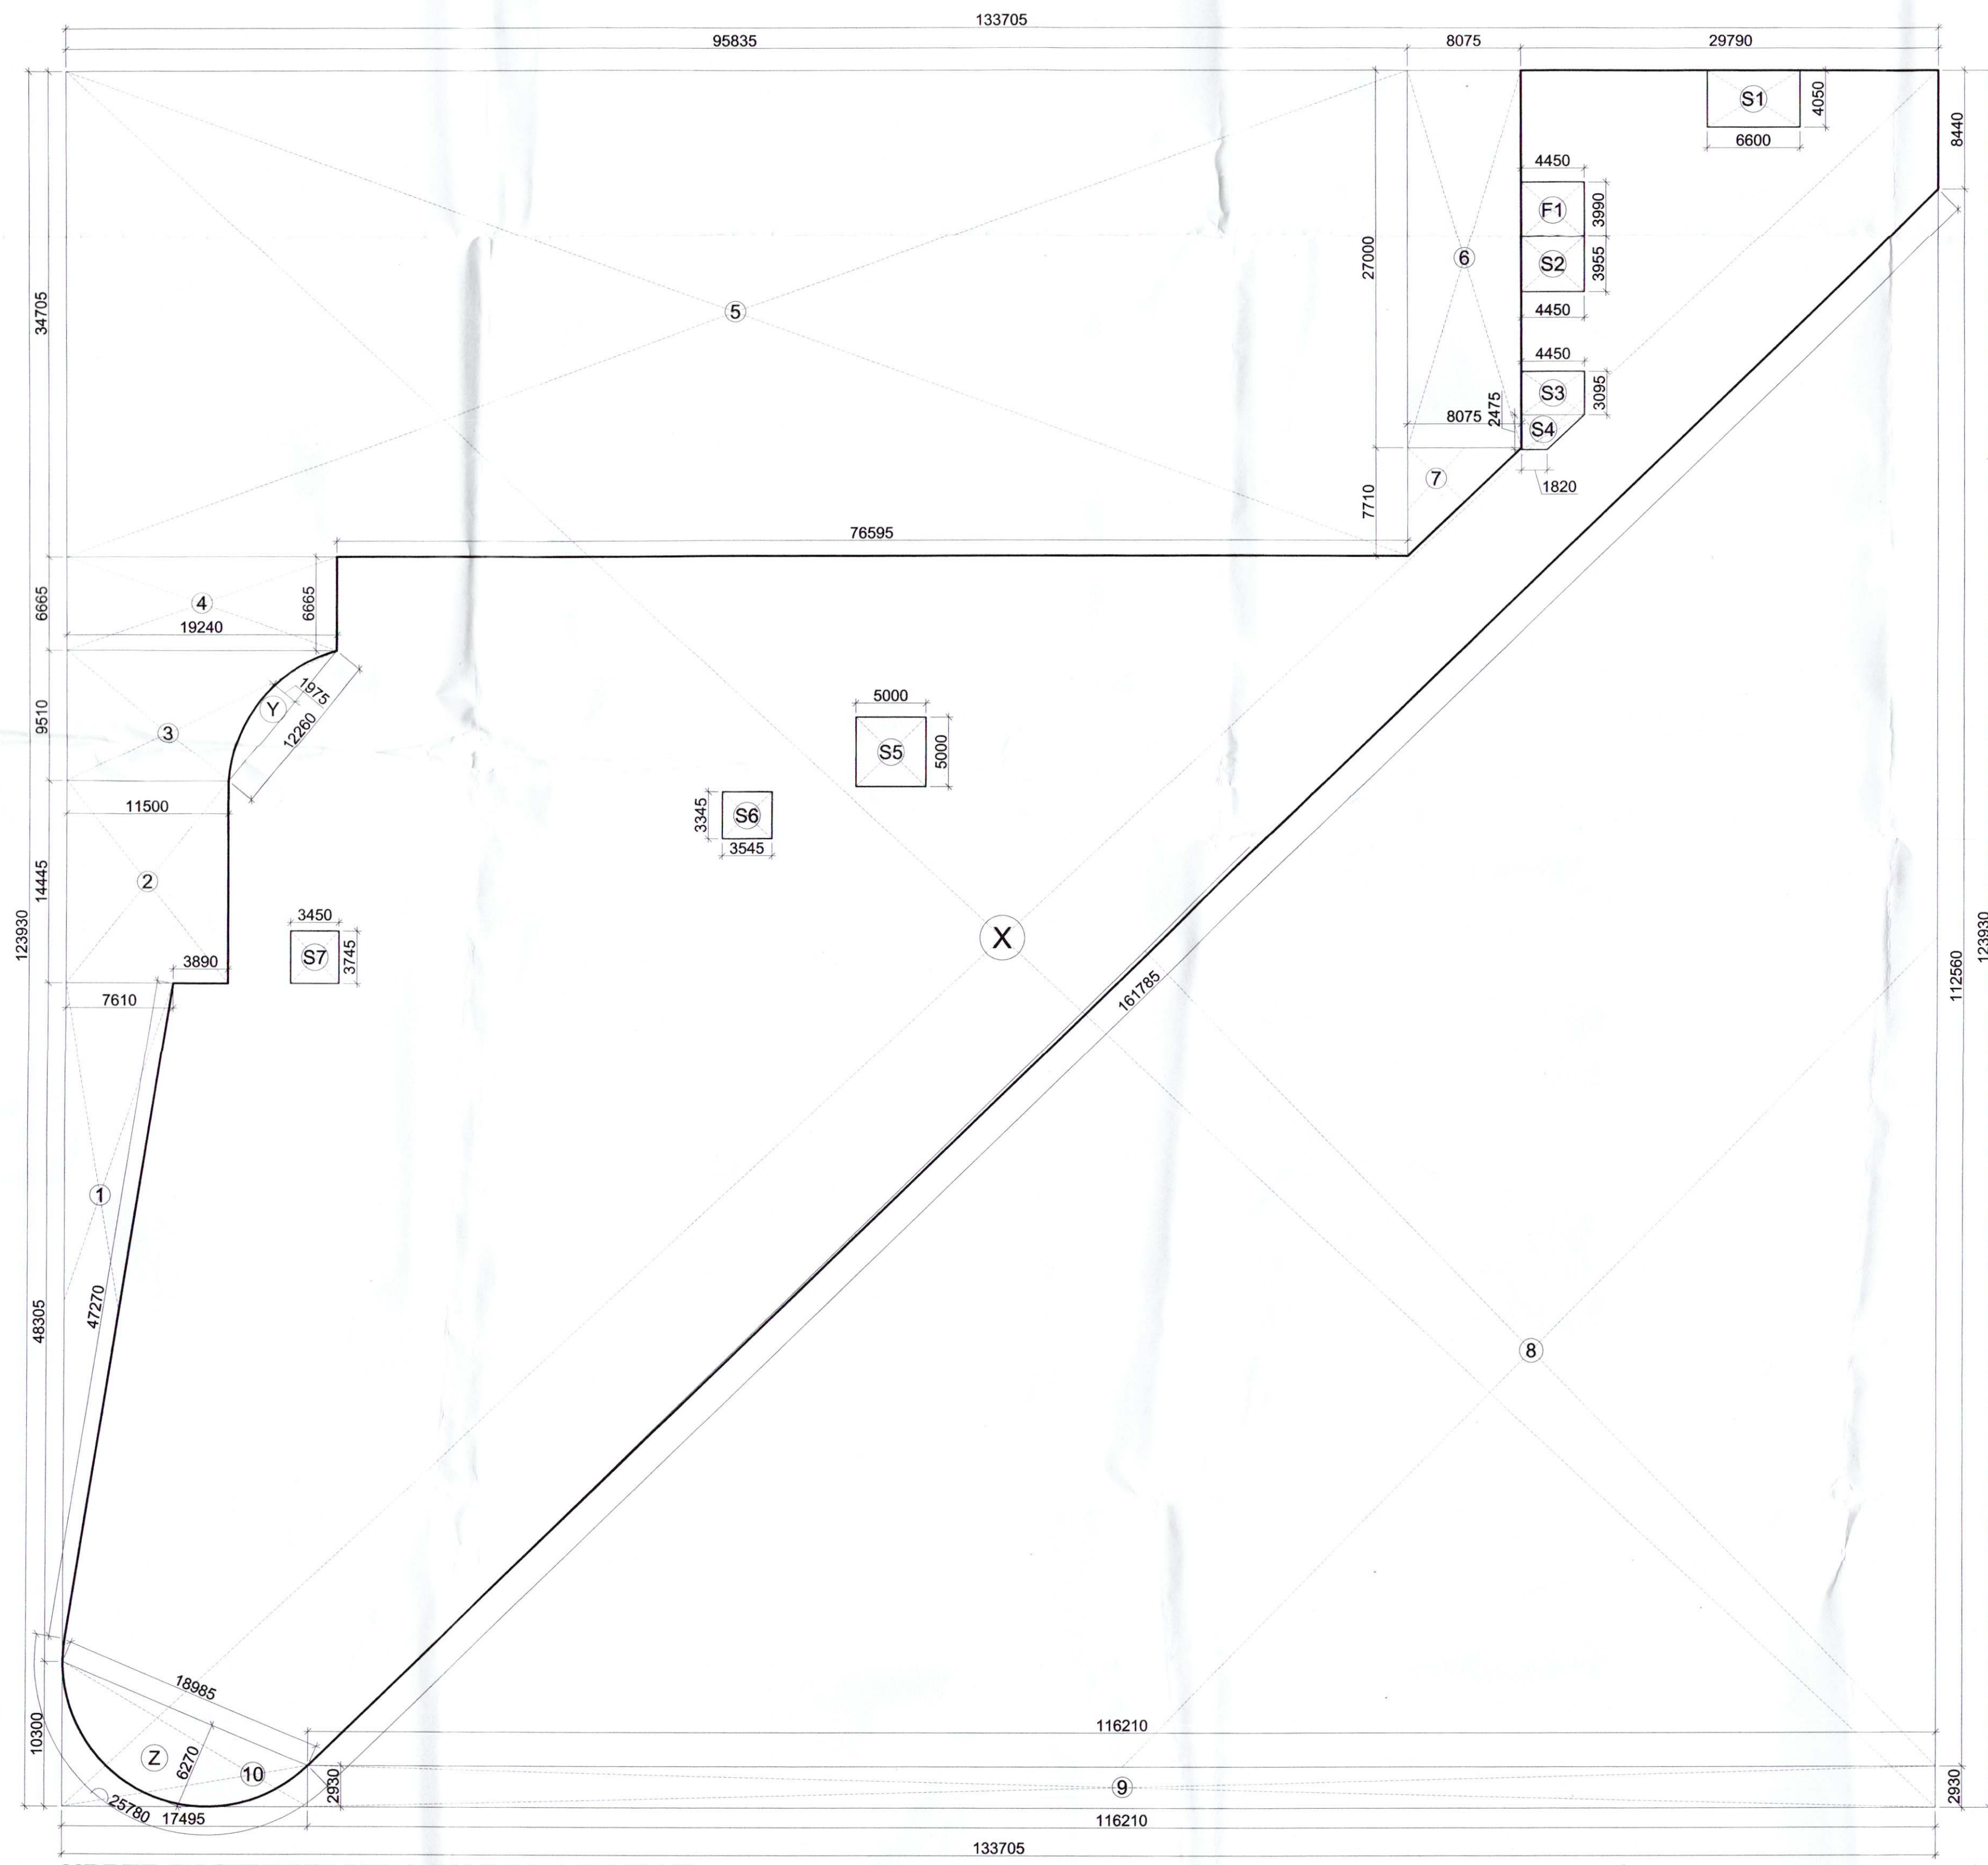


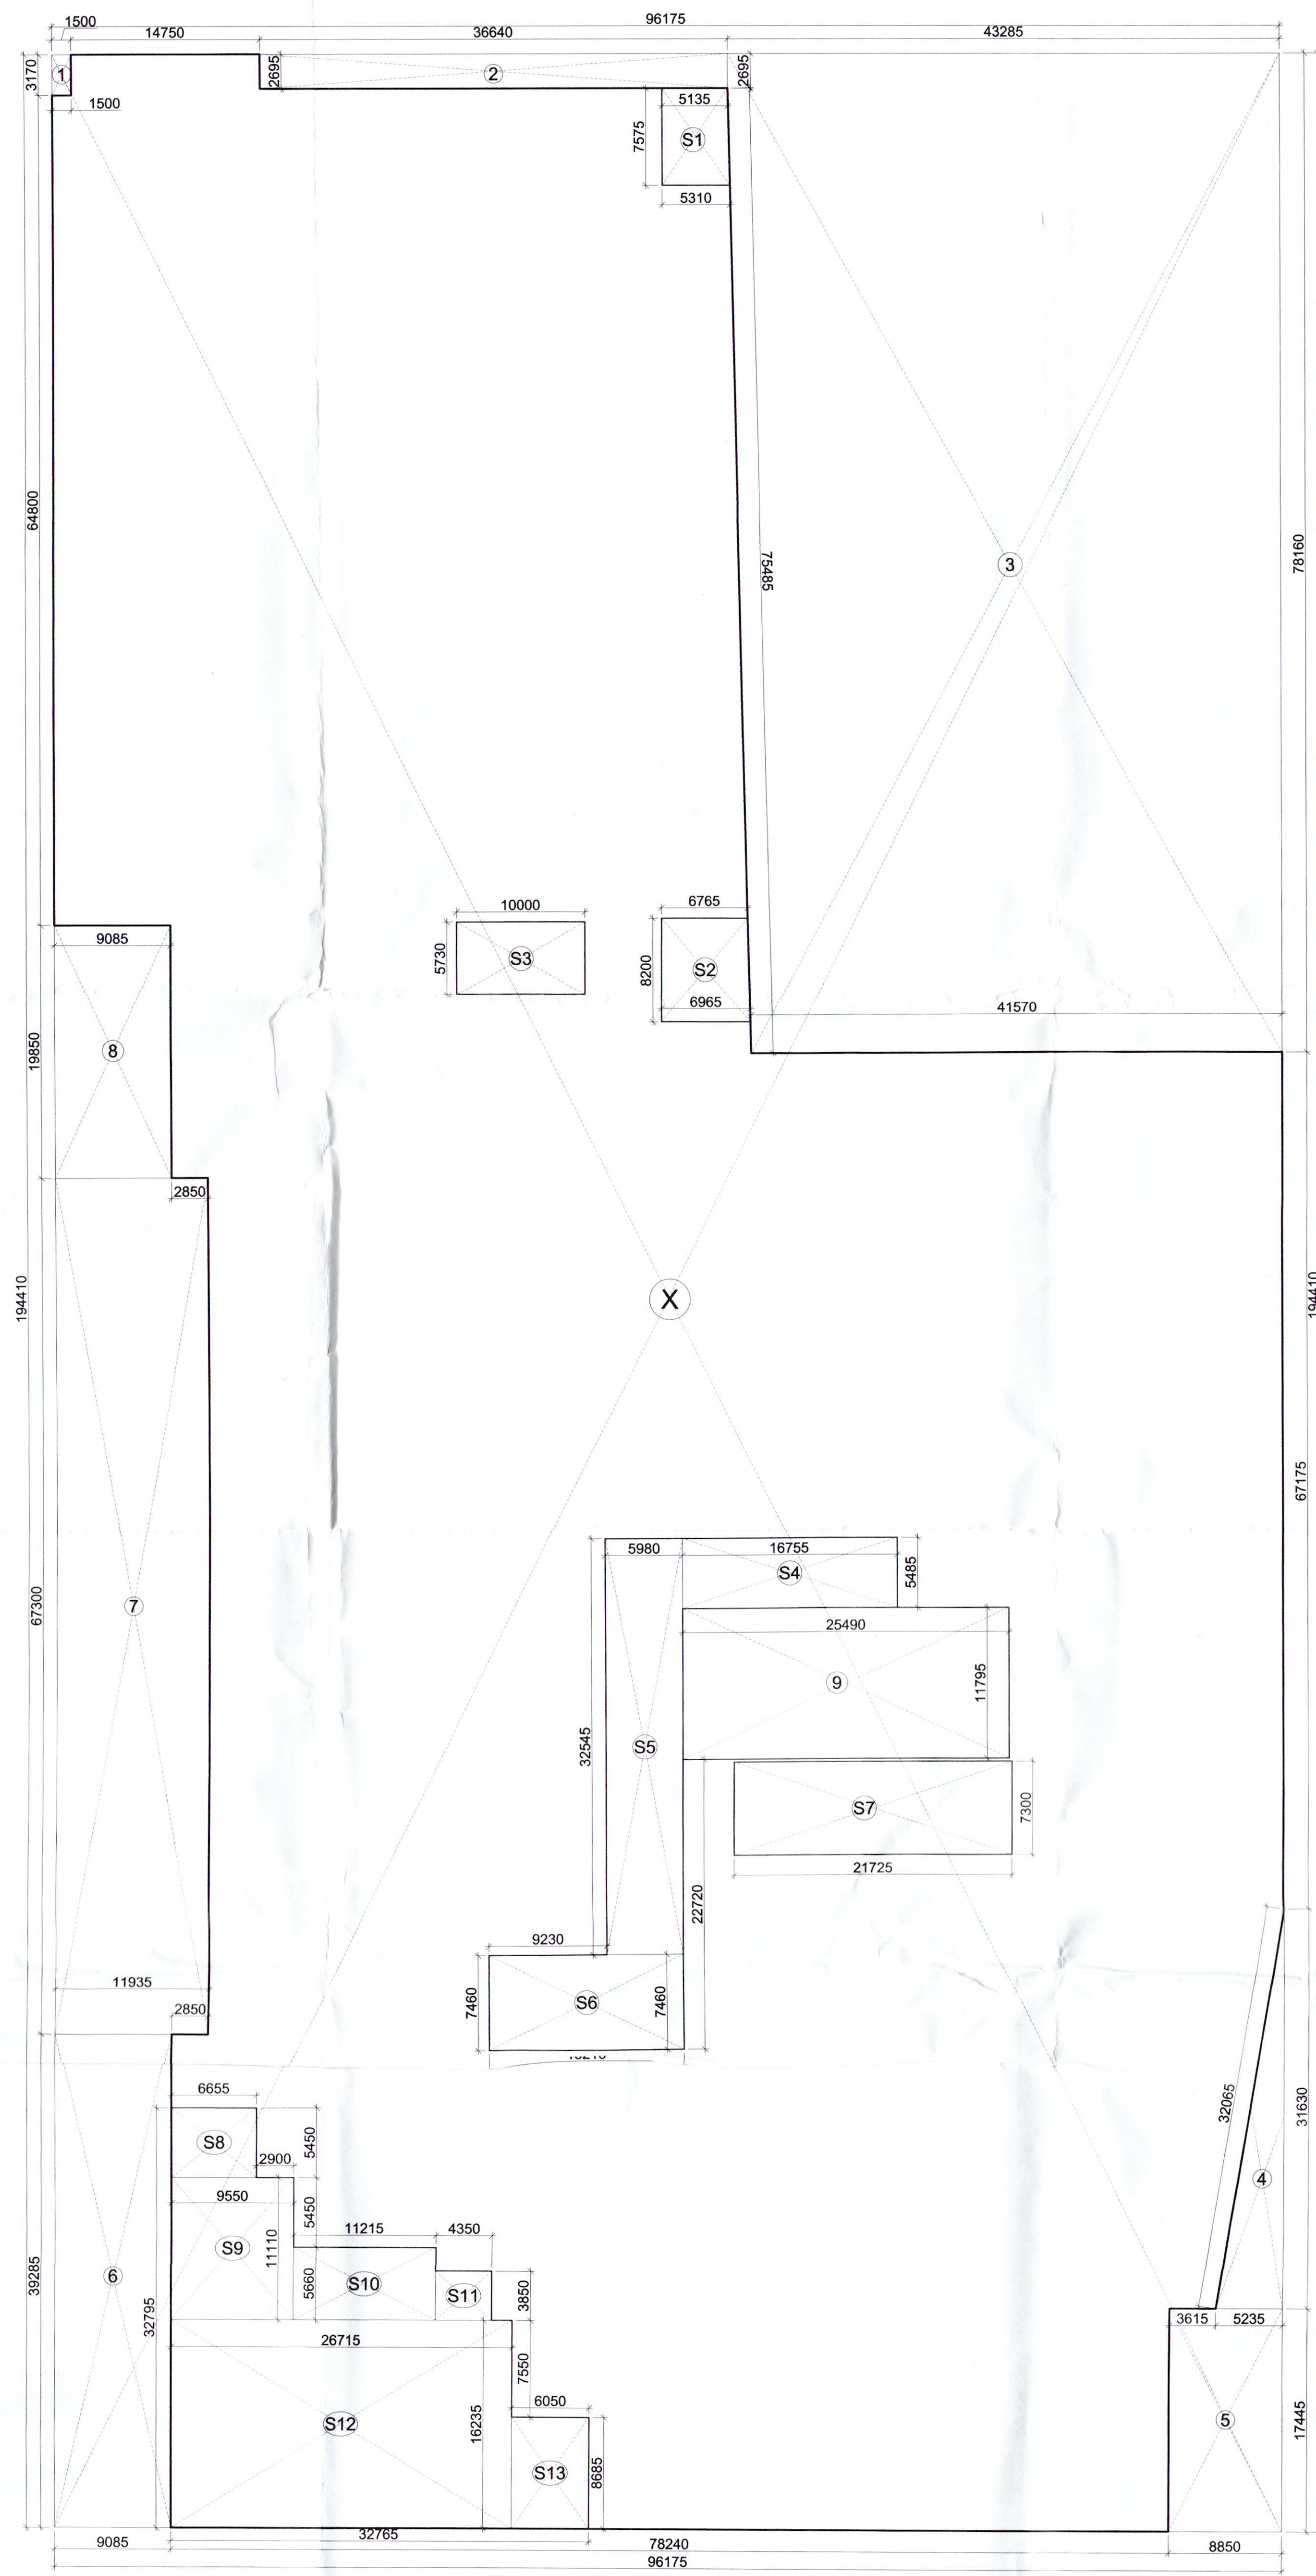

ARCHITECT (A)
 CIVIL ENGINEER (E)
 ELECTRICAL ENGINEER (E)
 MECHANICAL ENGINEER (E)
 PLUMBING ENGINEER (E)
 STRUCTURAL ENGINEER (E)
 A.D.P.O. (H)
 D.F.S. P.K.L.
 Member B.P.R.
 This is a - PROVISIONAL APPROVED BLUE COPY PLAN -
 only for purpose of having
 objection from the general public.
 Submitted to
 Simulations of Town and Country Planning,
 Hyderabad, Chandrababu
 N.E.H.A.CHANDER,
 J.D.

UPPER BASEMENT AREA CALCULATIONS (PART-1)					
S. No	COEFF.	WIDTH	LENGTH	NOS.	AREA IN SQ.MT.
X	1	96.175	184.410	1	17697.362
DEDUCTIONS					
1	1	1.500	3.170	1	4.755
2	1	36.640	6.690	1	244.140
3	(0.157+43.269/2)	78.160	1	3316.133	
4	0.57	5.135	17.630	1	91.760
5	1	8.800	17.445	1	154.361
6	1	9.003	36.780	1	335.224
7	1	11.935	67.300	1	803.220
8	1	9.003	16.800	1	151.224
9	1	29.490	11.765	1	346.051
TOTAL DEDUCTIONS (D)					4297.635
NET BASEMENT AREA = (D - B) = C					13399.727
SERVICE AREA					
S1	1	5.315+13.512	7.575	1	39.560
S2	1	6.960+10.700	1.300	1	28.330
S3	1	6.960	1.300	1	9.170
S4	1	16.725	1.450	1	24.250
S5	1	5.480	32.145	1	176.415
S6	1	15.210	1.400	1	21.294
S7	1	21.725	1.300	1	28.243
S8	1	6.600	1.400	1	9.240
S9	1	6.600	1.400	1	9.240
S10	1	9.580	11.110	1	106.101
S11	1	11.215	1.600	1	18.000
S12	1	36.715	16.235	1	596.118
S13	1	4.350	3.350	1	14.687
S14	1	26.715	16.235	1	433.177
TOTAL SERVICE AREA = (D)					1246.999
NET PARKING AREA = (C - D)					11932.728
PERM. CAR PARKING @ 22 SQ.MT.					542.442
PROVIDED CAR PARKING (PARTIAL STACK)					487

UPPER BASEMENT AREA CALCULATIONS (PART-2)					
S. No.	COEFF.	WIDTH	LENGTH	NOS.	AREA IN SQ.MT.
X	1	133.705	123.930	1	16570.541
1	0.807	12.360	8.870	1	109.150
2	0.807	10.885	6.270	1	51.367
TOTAL DEDUCTIONS (D)					
1	0.5	7.410	16.350	1	120.801
2	1	11.500	16.445	1	189.110
3	1	11.500+19.342	8.810	1	104.100
4	1	16.240	6.660	1	108.231
5	1	14.700	14.700	1	216.090
6	1	8.075	27.000	1	218.025
7	0.5	8.075	17.710	1	143.125
8	0.5	116.210	112.540	1	6640.209
9	1	116.210	8.800	1	1022.480
10	1	12.93+10.362	17.465	1	115.729
TOTAL DEDUCTIONS (D)					11156.653
NET BASEMENT AREA = A - B + D					5413.888
SERVICE AREA					
S1	1	6.600	4.050	1	26.730
S2	1	4.400	3.950	1	17.580
S3	1	4.400	3.950	1	17.580
S4	1	4.40+1.820	2.475	1	7.760
S5	1	6.600	3.950	1	26.190
S6	1	3.940	3.940	1	15.524
S7	1	3.450	3.450	1	11.903
S8	1	3.450	3.950	1	13.628
TOTAL SERVICE AREA = (E)					133.415
NET PARKING AREA = (D - E)					5280.473
PERM. CAR PARKING @ 22 SQ.MT.					240.021
PROVIDED CAR PARKING (PARTIAL STACK)					165

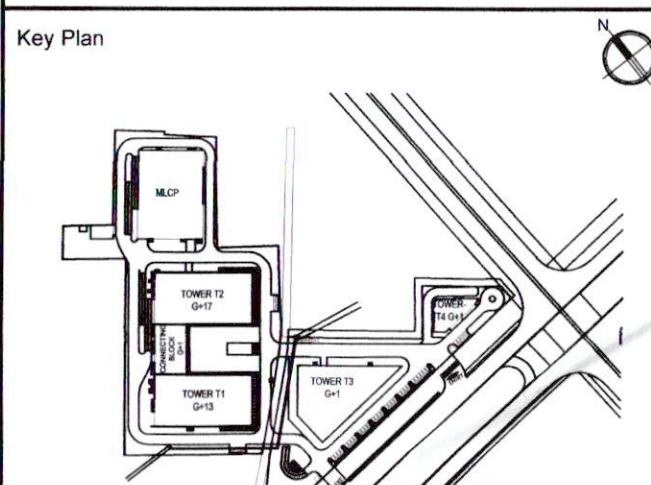

PROJECT:
 REVISED BUILDING PLAN FOR WORLD TRADE
 CENTRE MEASURING 11.470 ACRES (LICENCE
 NO. 58 TO 62 OF 1997 DATED 29.11.1997) IN
 SECTOR-33, GURGAON BEING DEVELOPED BY
 M/S ENERGETIC CONSTRUCTION PVT. LTD.

ARCHITECTS

ARCHITECT'S SEAL & SIGNATURE
 OWNER/AUTH. SEAL
 Ashu, Architect
 Council of Architecture
 Registration No.: CA/2007/40332

Scale : 1 : 300
 Drawing Title:- UPPER BASEMENT AREA CALCULATIONS
 Drawing No:- WTC / A-05