




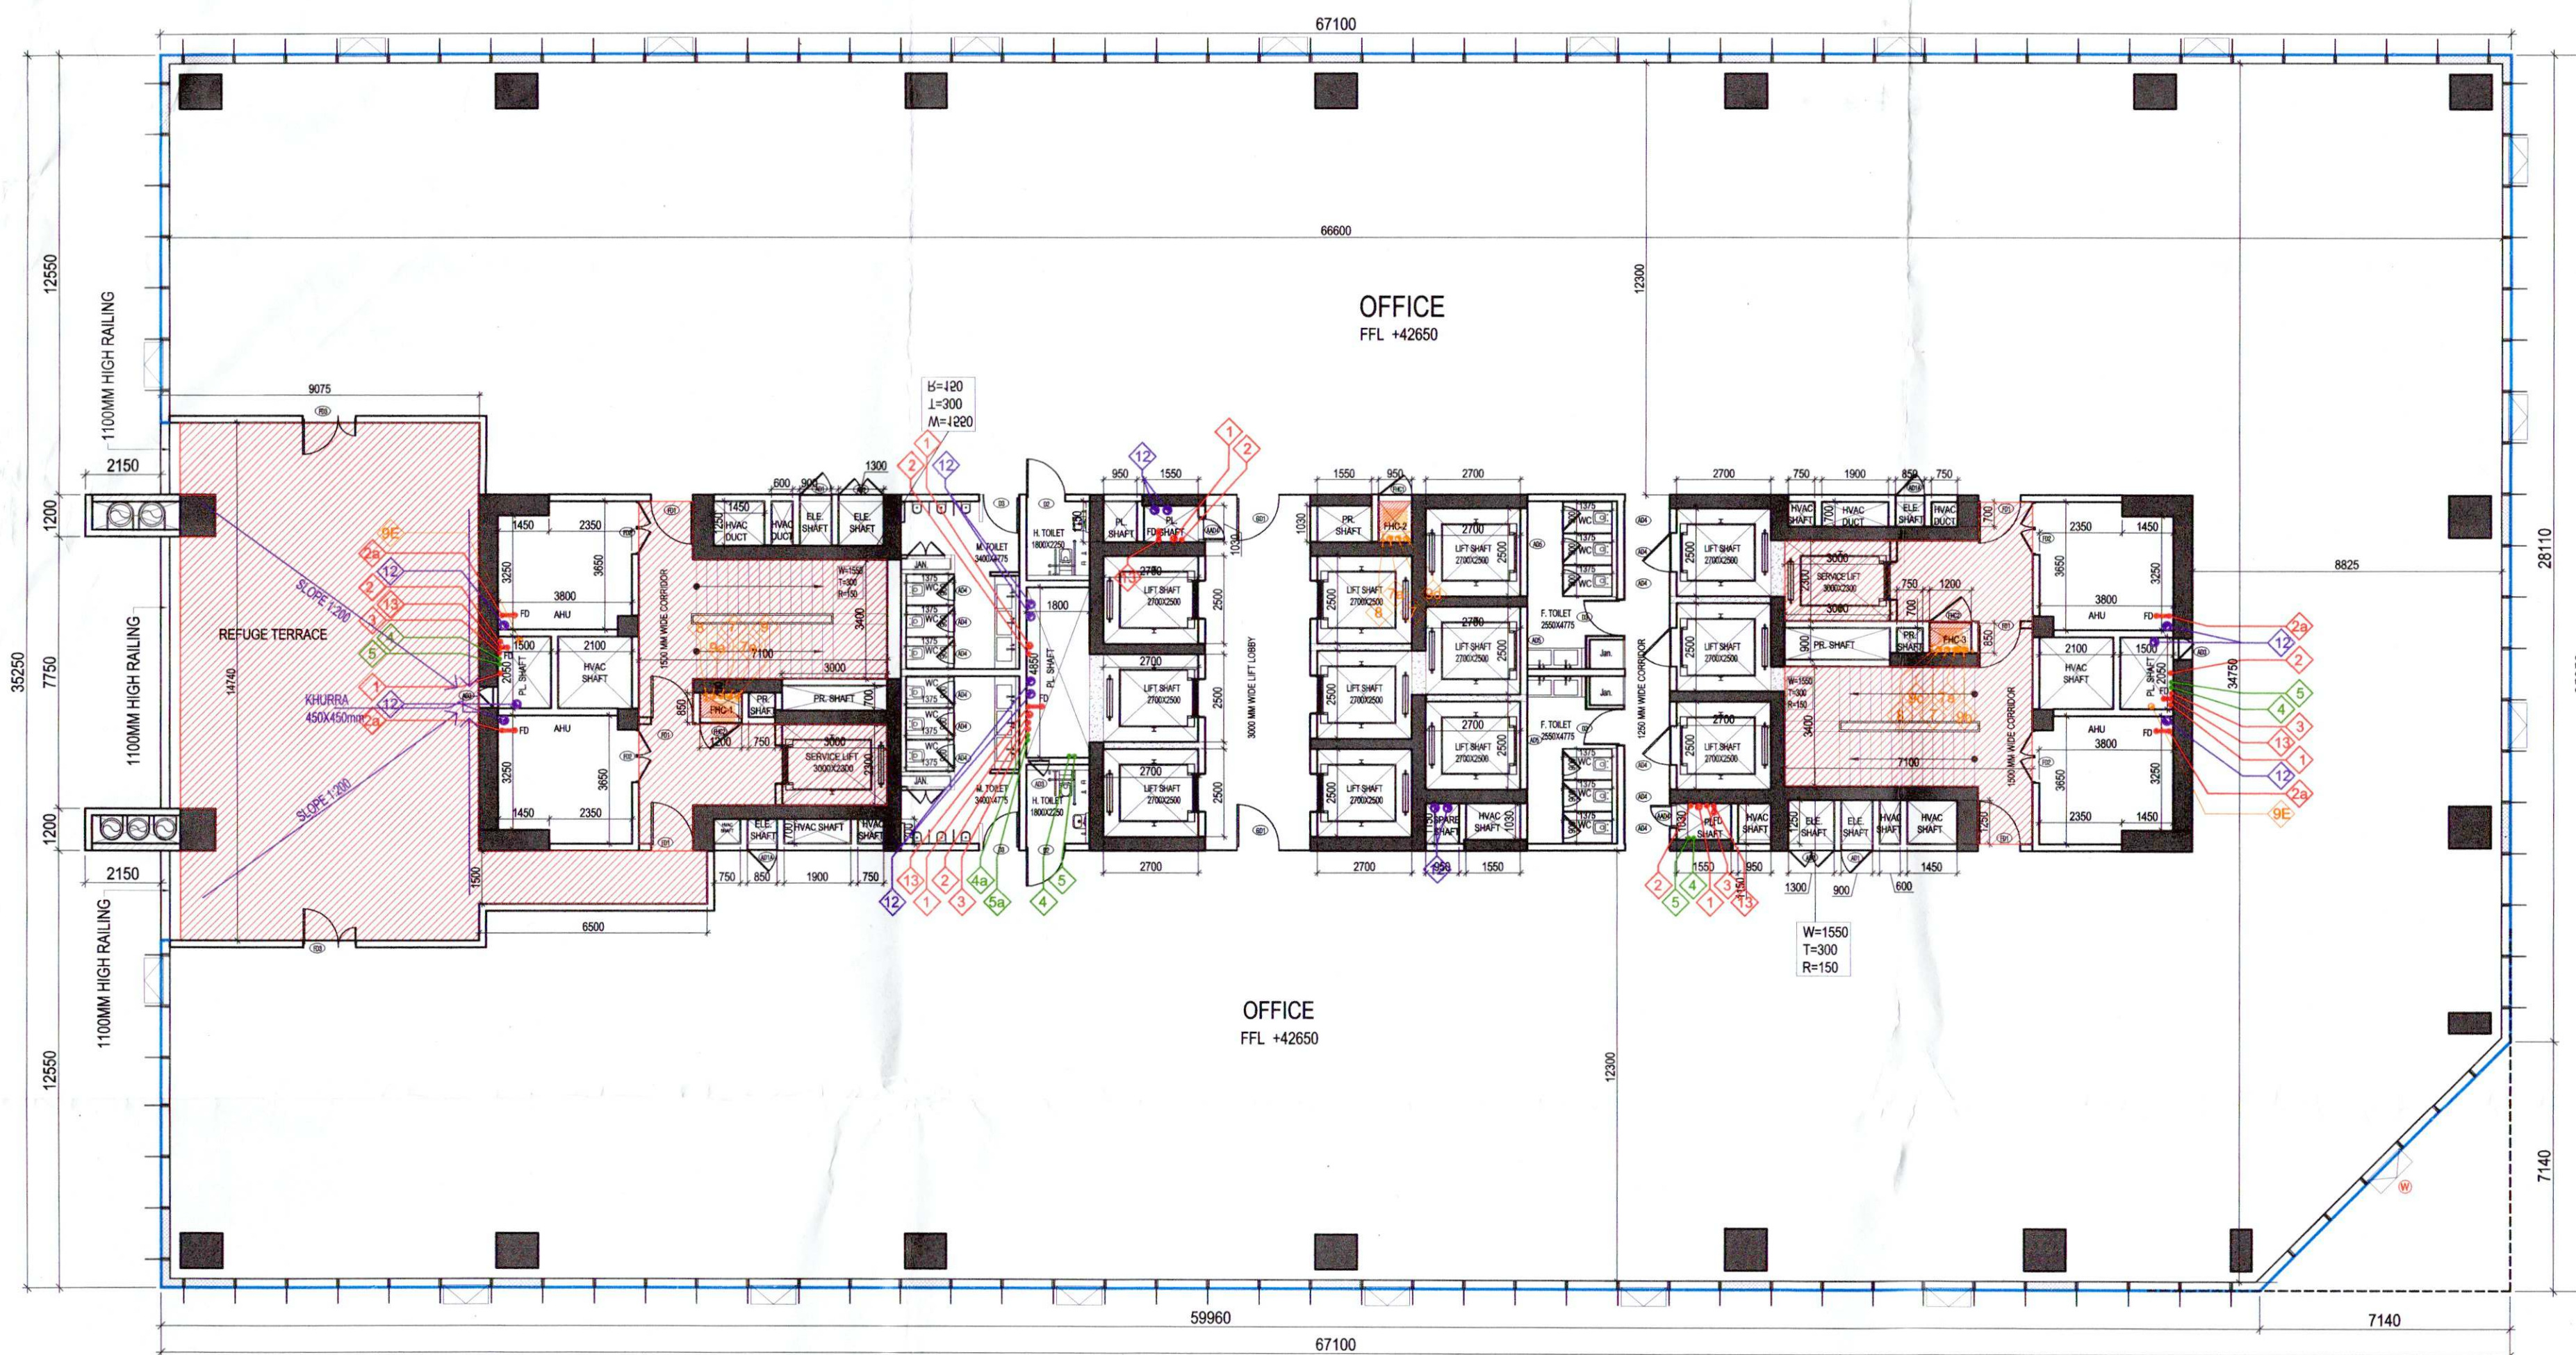


9TH FLOOR PLAN (TOWER_T2)

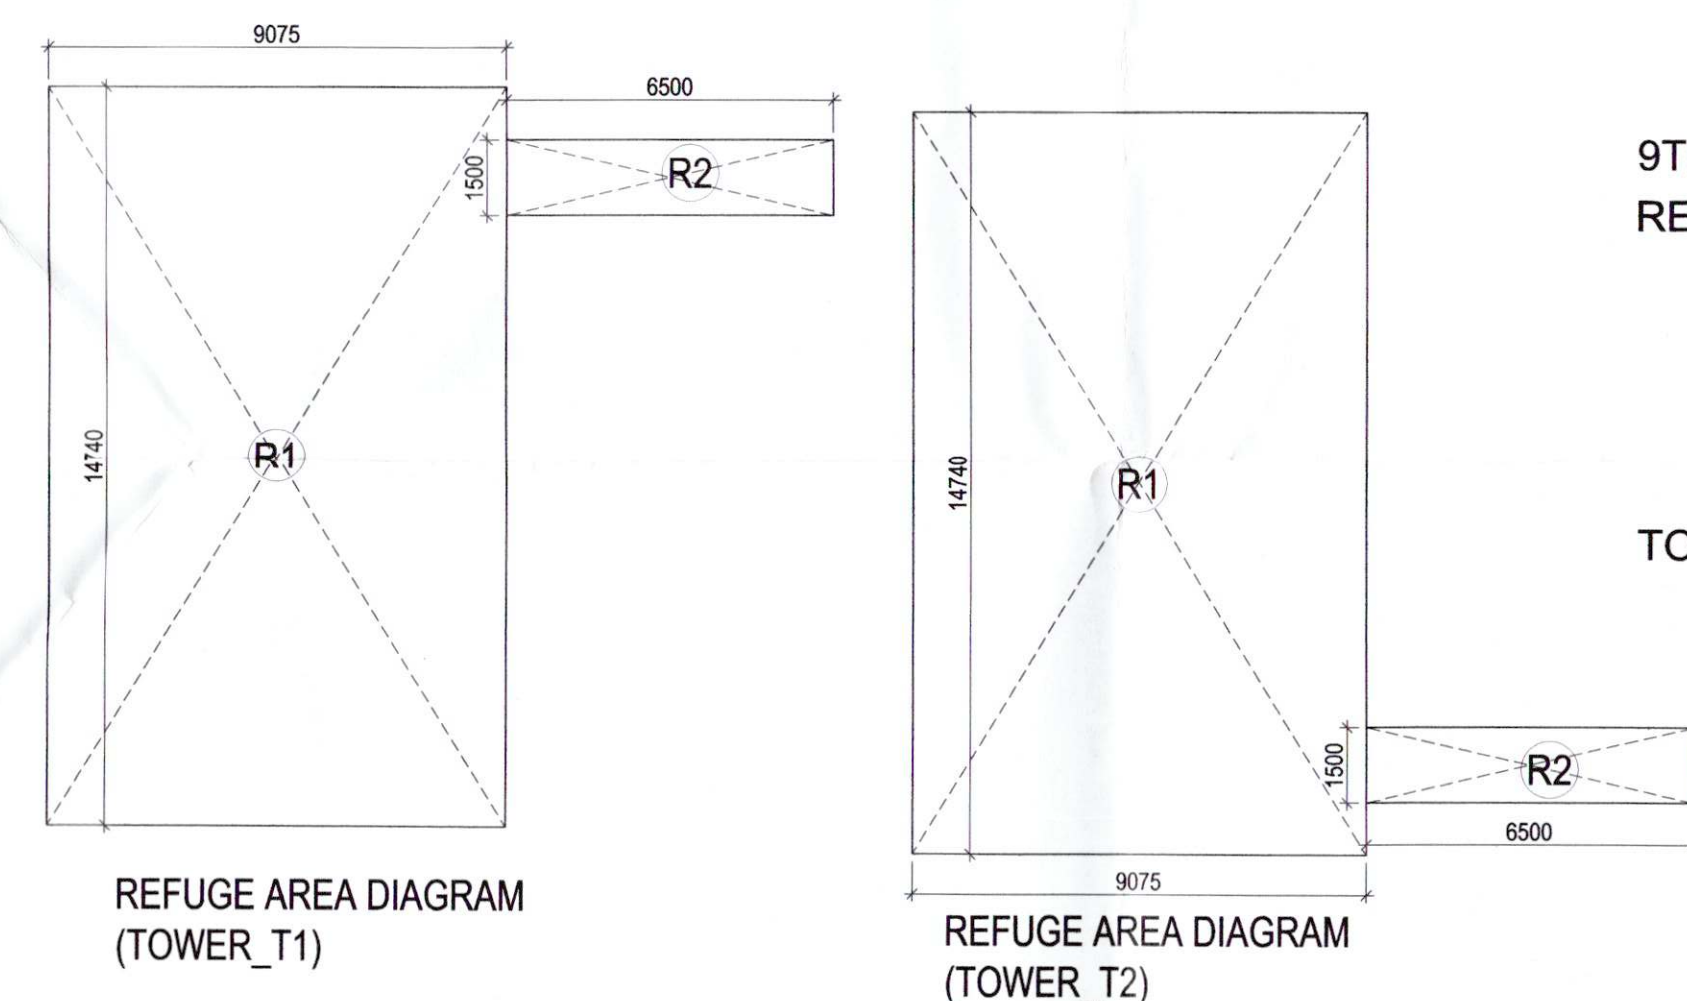


9TH FLOOR REFUGE AREA
REQUIRED REFUGE AREA
= TOTAL AREA OF 2 FLOOR X 0.3
= (4698.21+4705.29)X0.30
= 9403.47X0.3
= 282.104+4.50
= 286.604 SQMT.
R2 = 6.500X1.500X2 = 19.500 SQMT.
TOTAL PROVIDED REFUGE AREA
= 287.031 SQMT.

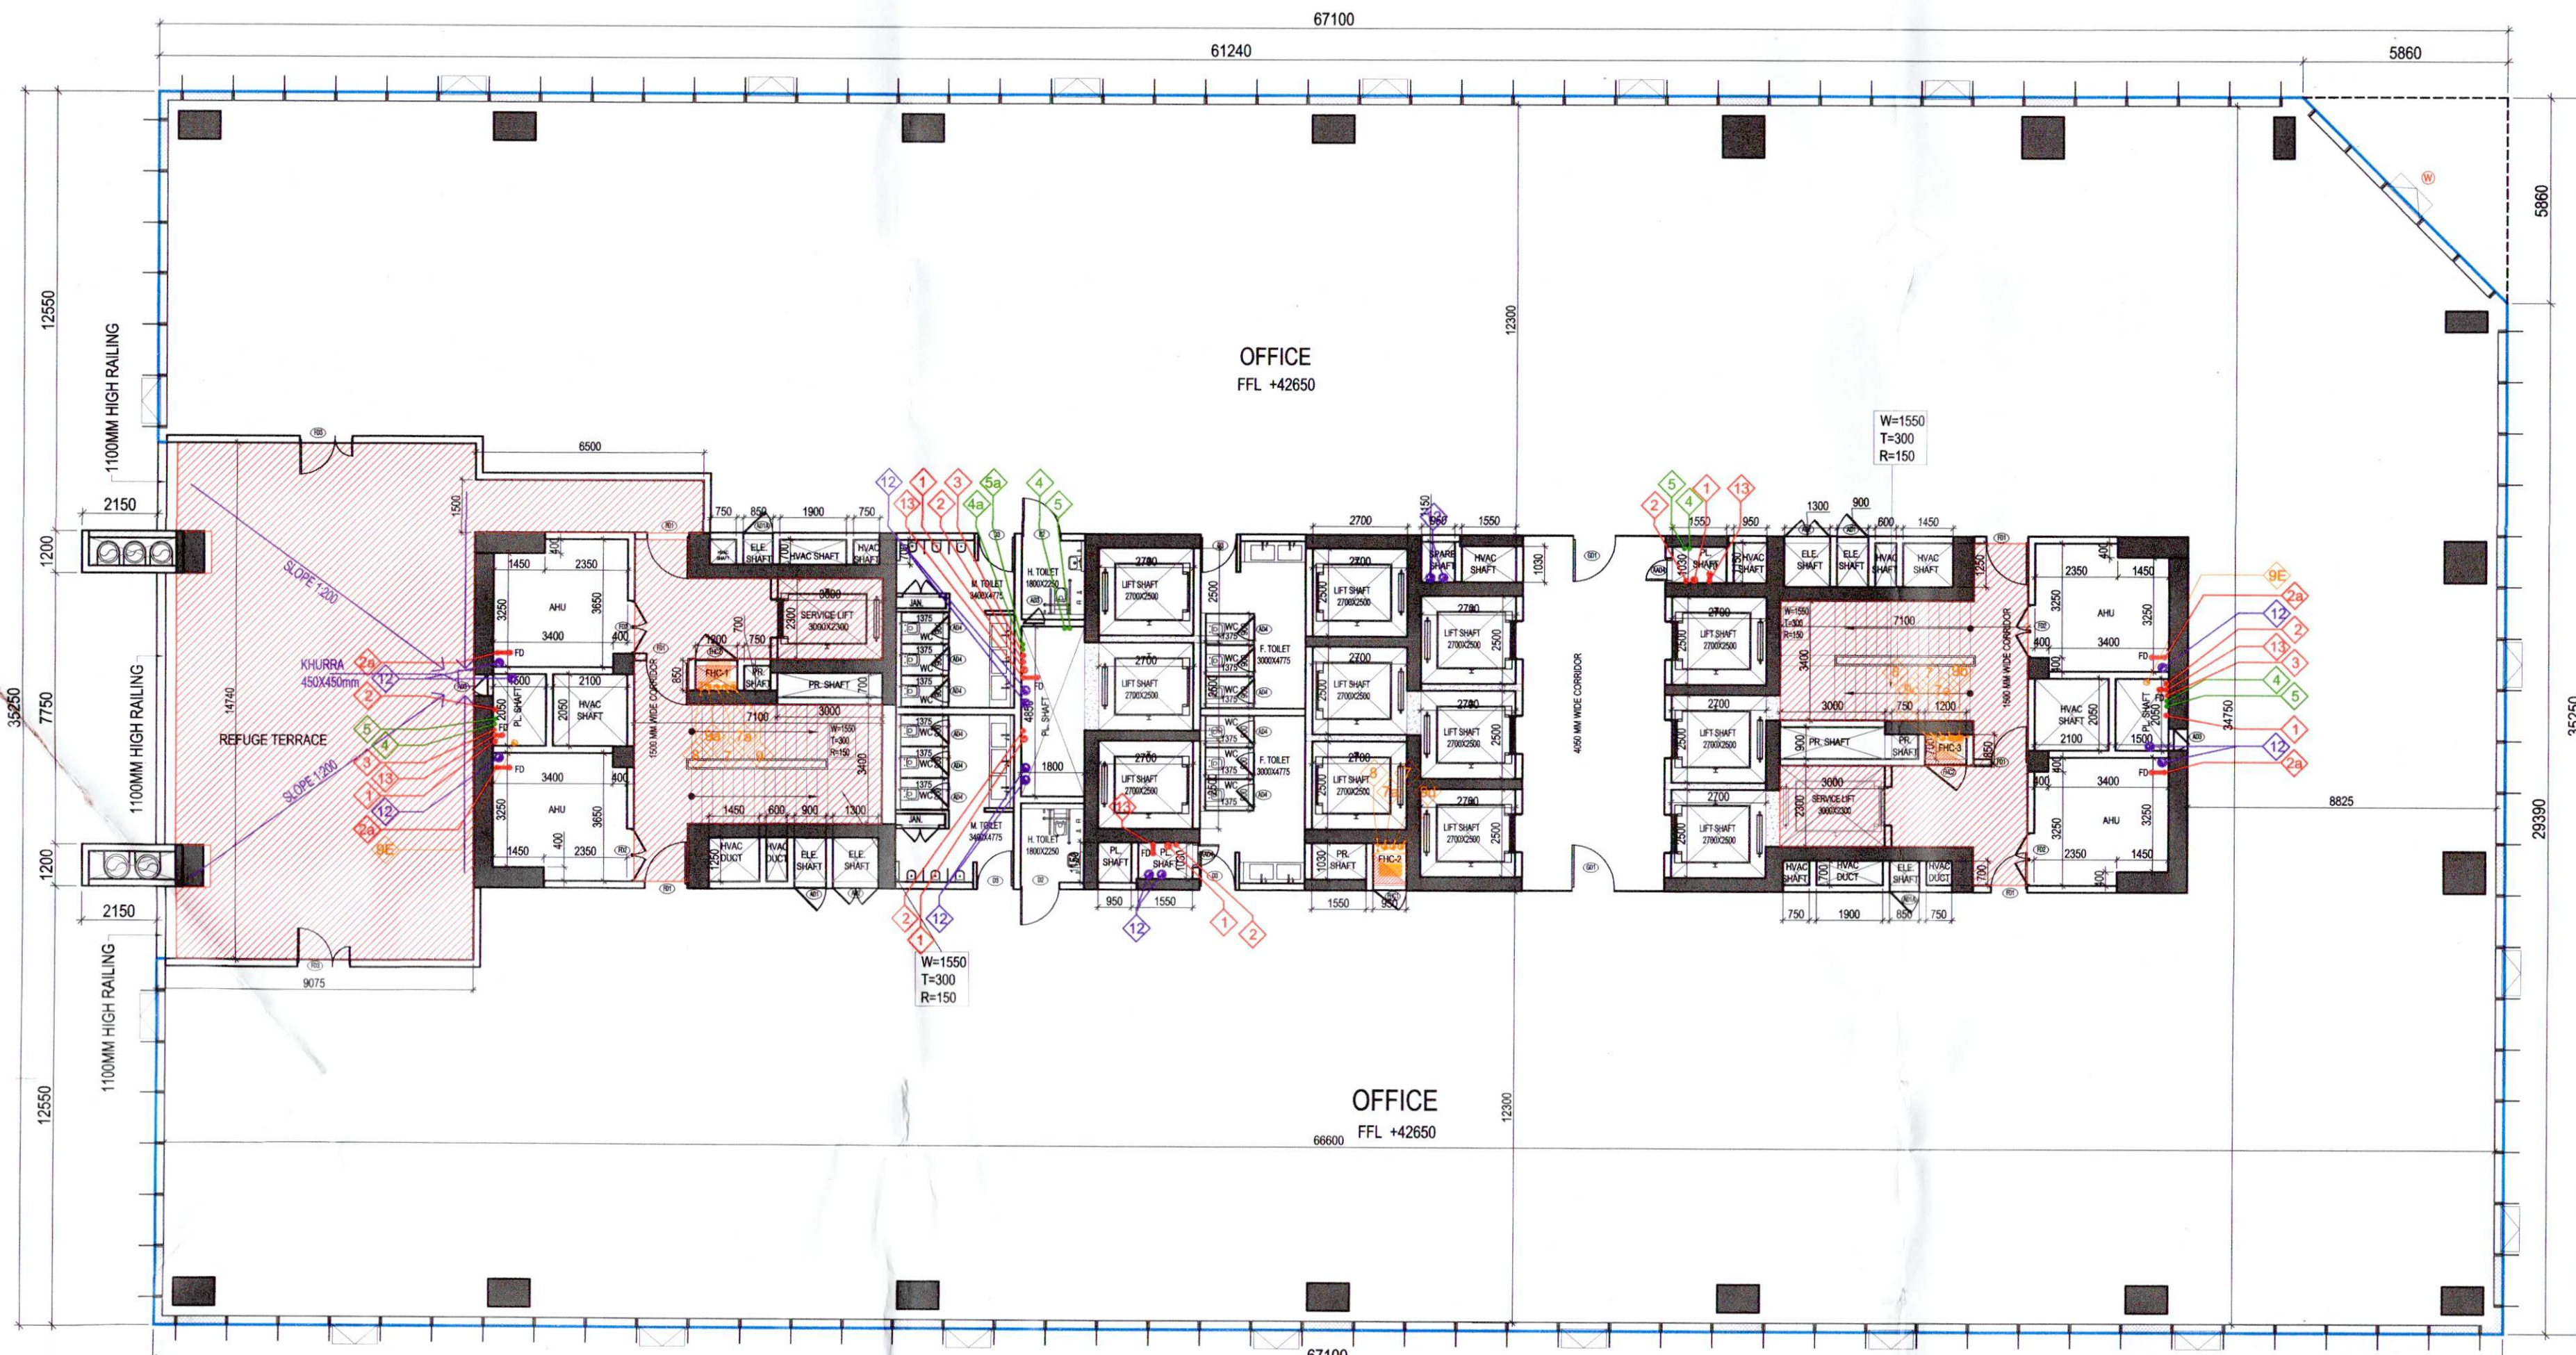

9TH FLOOR PLAN (TOWER_T1)

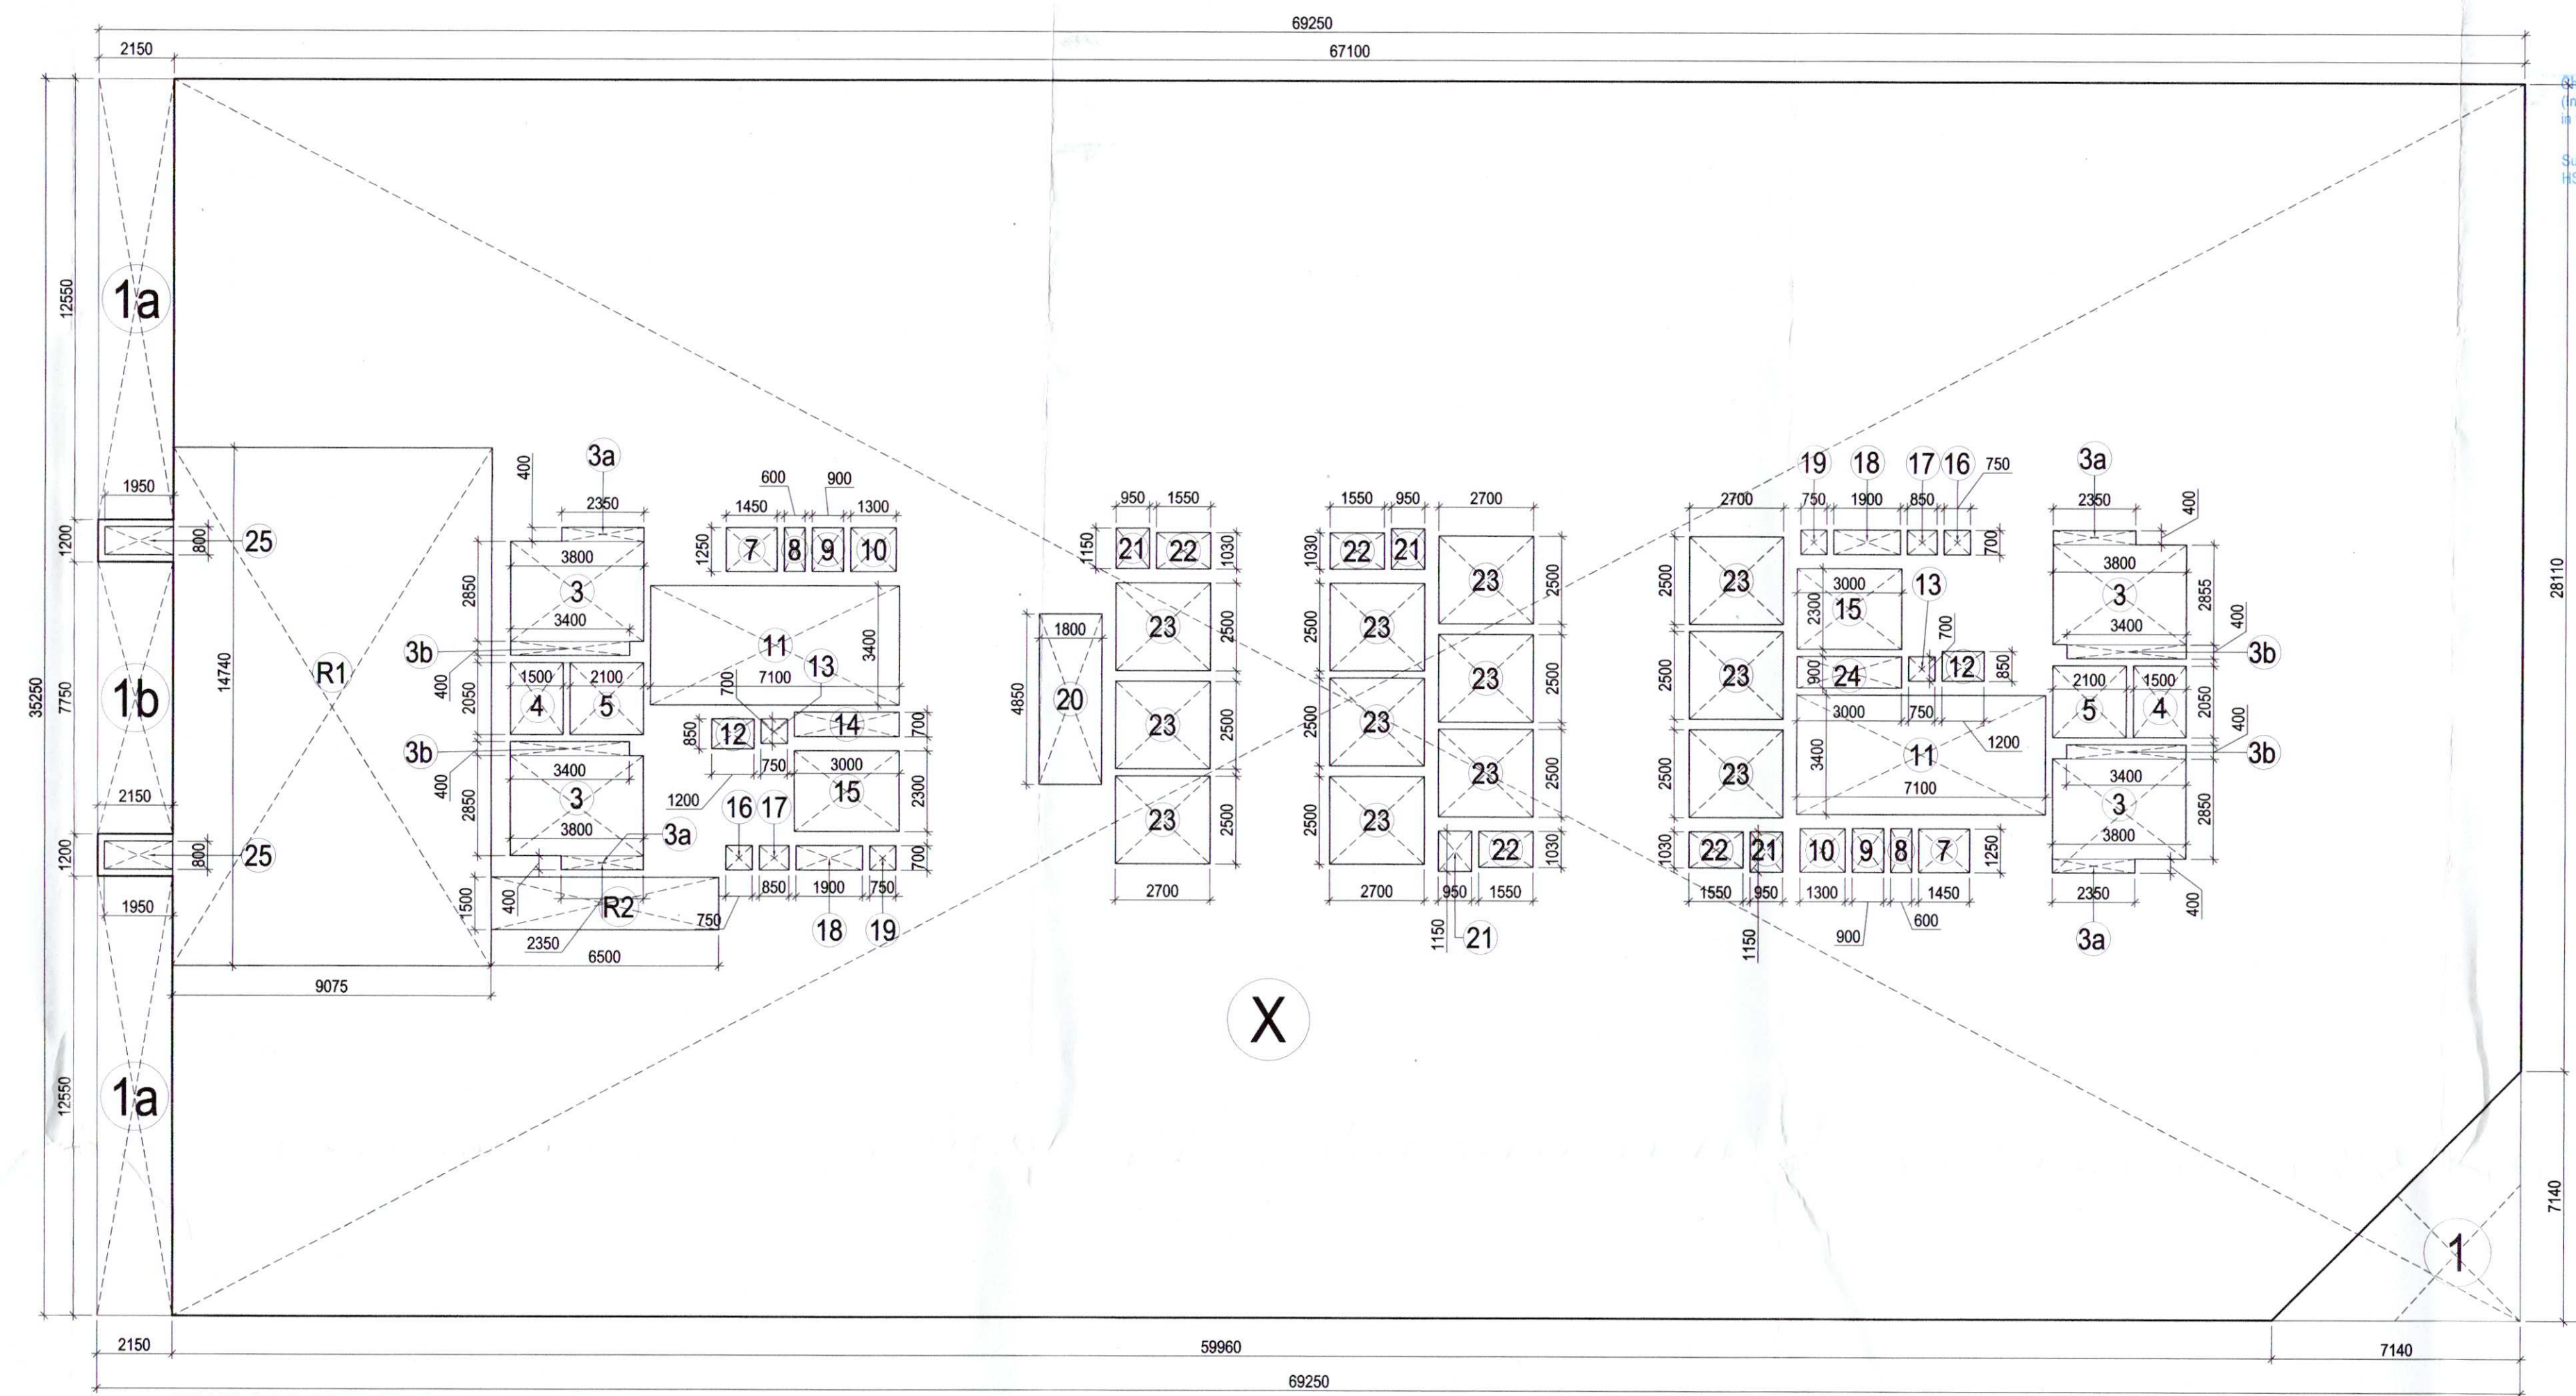

9TH FLOOR AREA DIAGRAM (TOWER_T2)

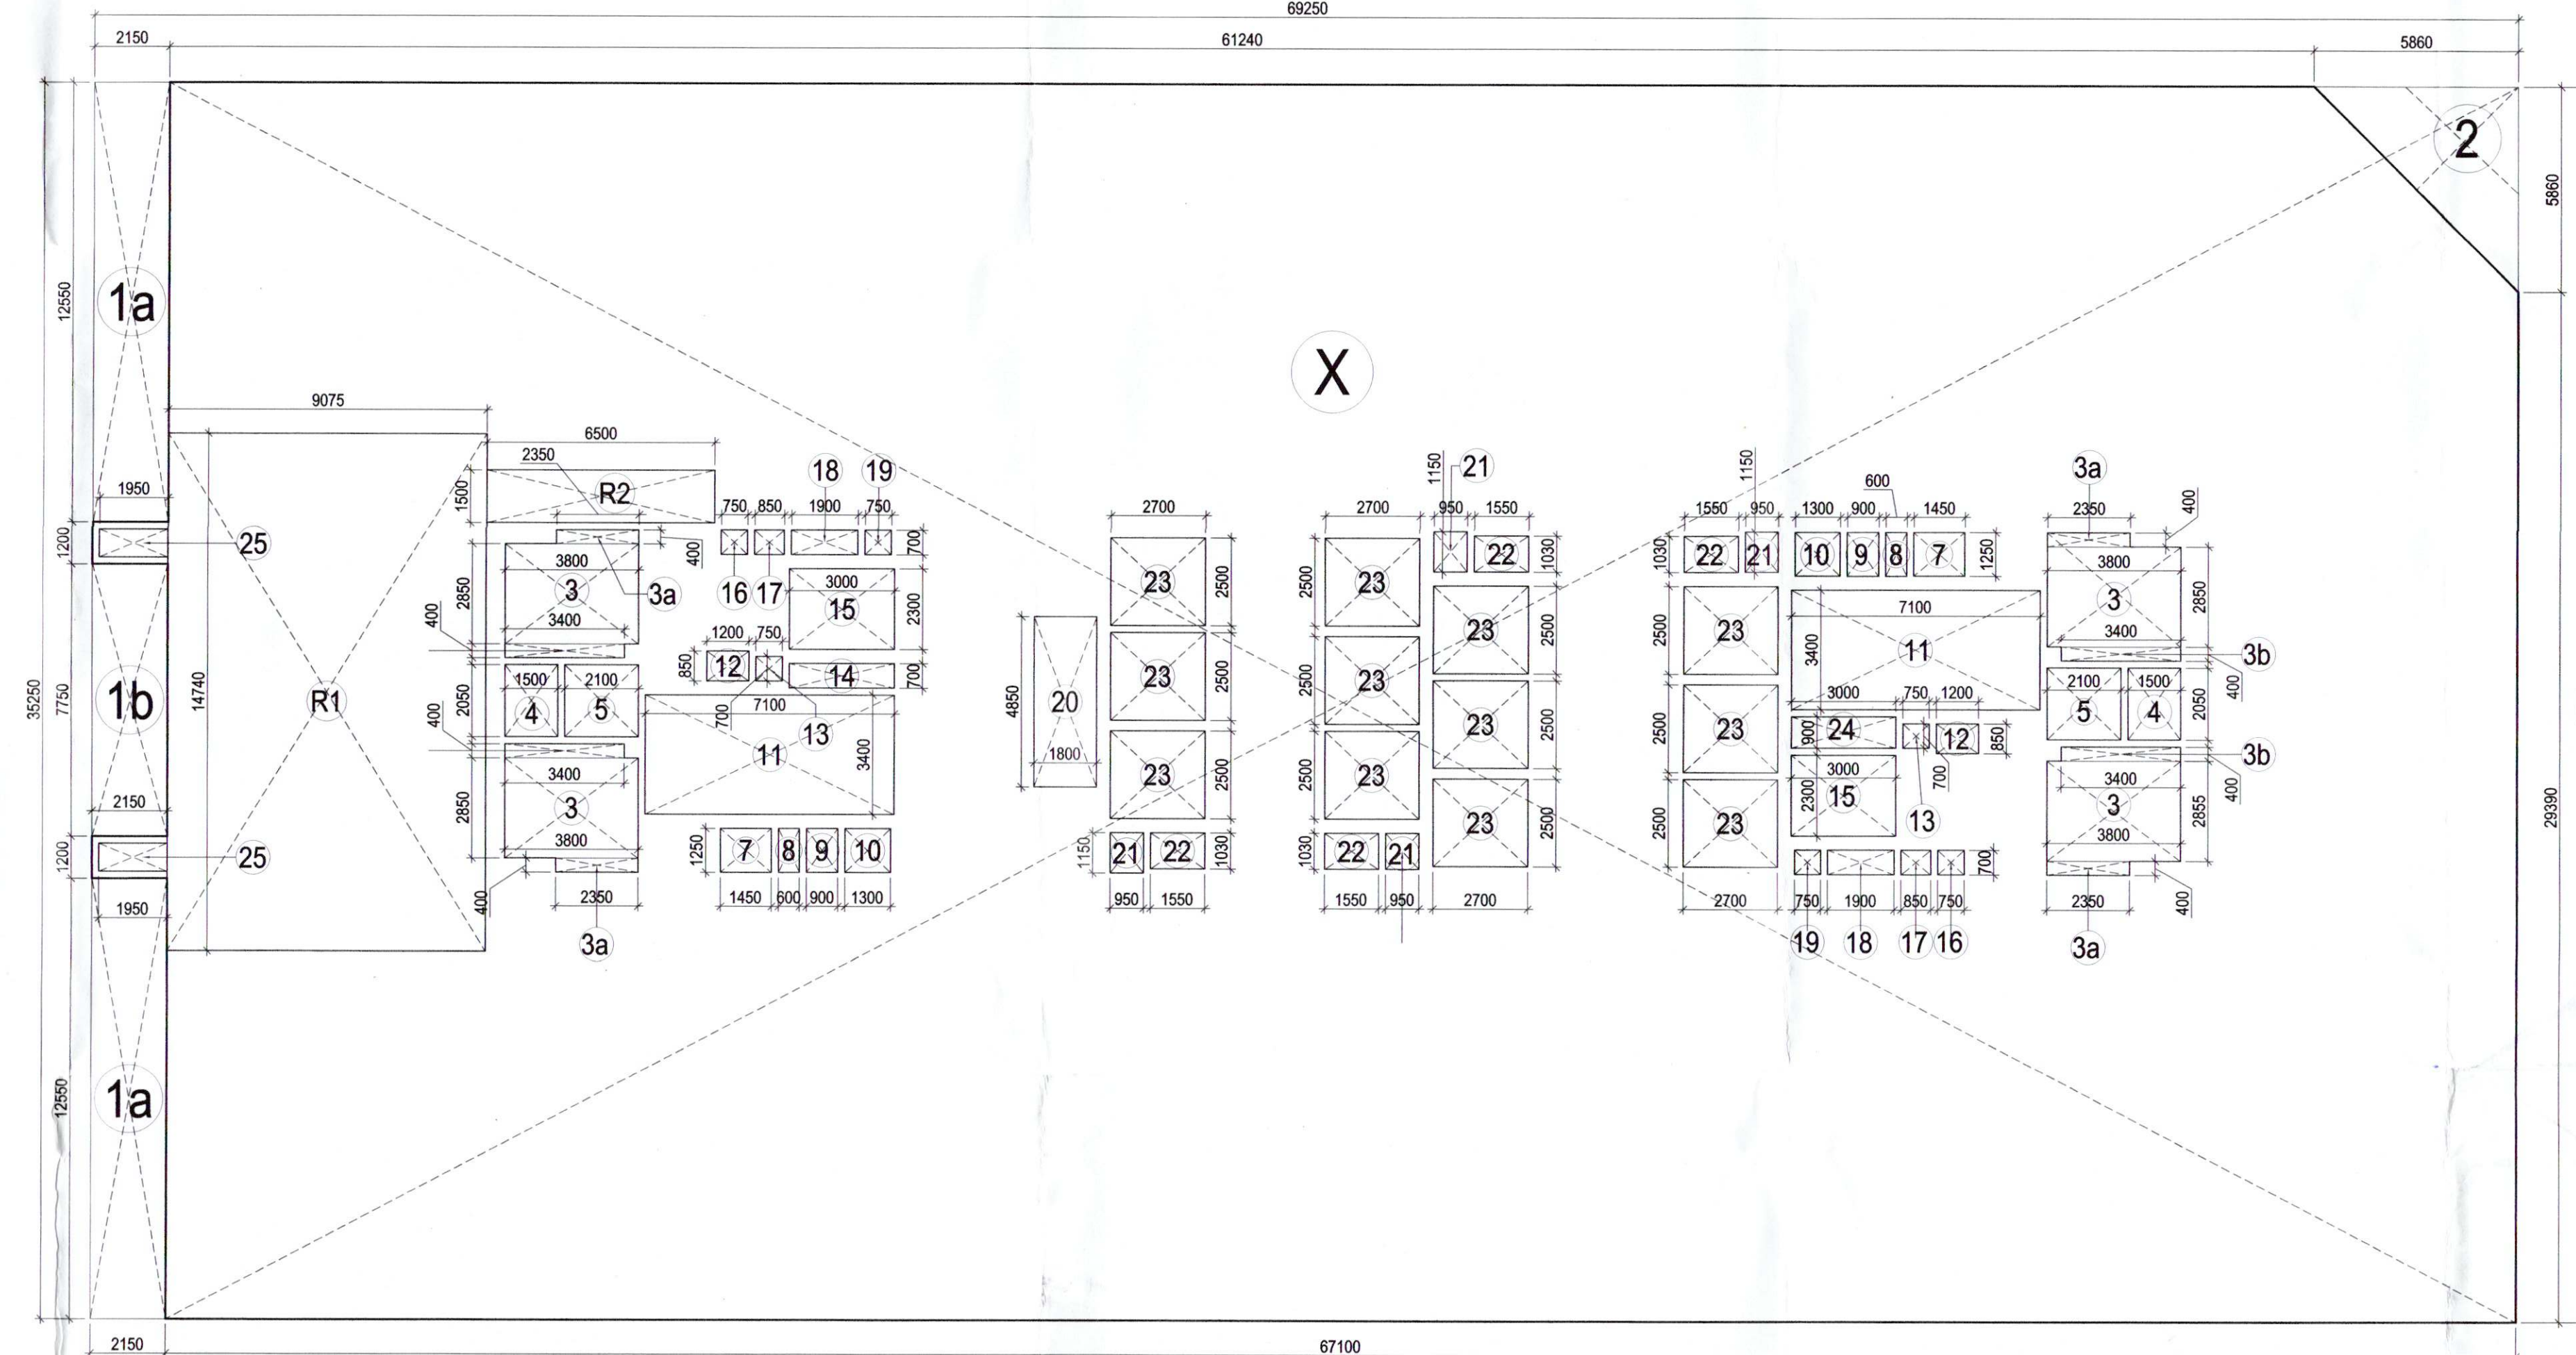

9TH FLOOR AREA DIAGRAM (TOWER_T1)

APPROVED AND SEALED BY
A.D.P. (H/O)
DFS PRA
Member B.P.C.

This is a "PROVISIONAL APPROVED BUILDING PLAN" for purpose of inviting application from the general public.

Directorate of Town and Country Planning,

NEHA CHANDAN J.D.

LEGEND FOR VERTICAL PIPES:
1. 1000 ROLL & VENT PIPE
2. 1000 ROLL & VENT PIPE
9TH FLOOR GROSS AREA CALCULATIONS

S. No.	COEFF.	WIDTH	LENGTH	NOS.	AREA IN SQMT
1	0.5	7.140	7.140	1	25.480
