





7TH FLOOR PLAN (TOWER_T2)

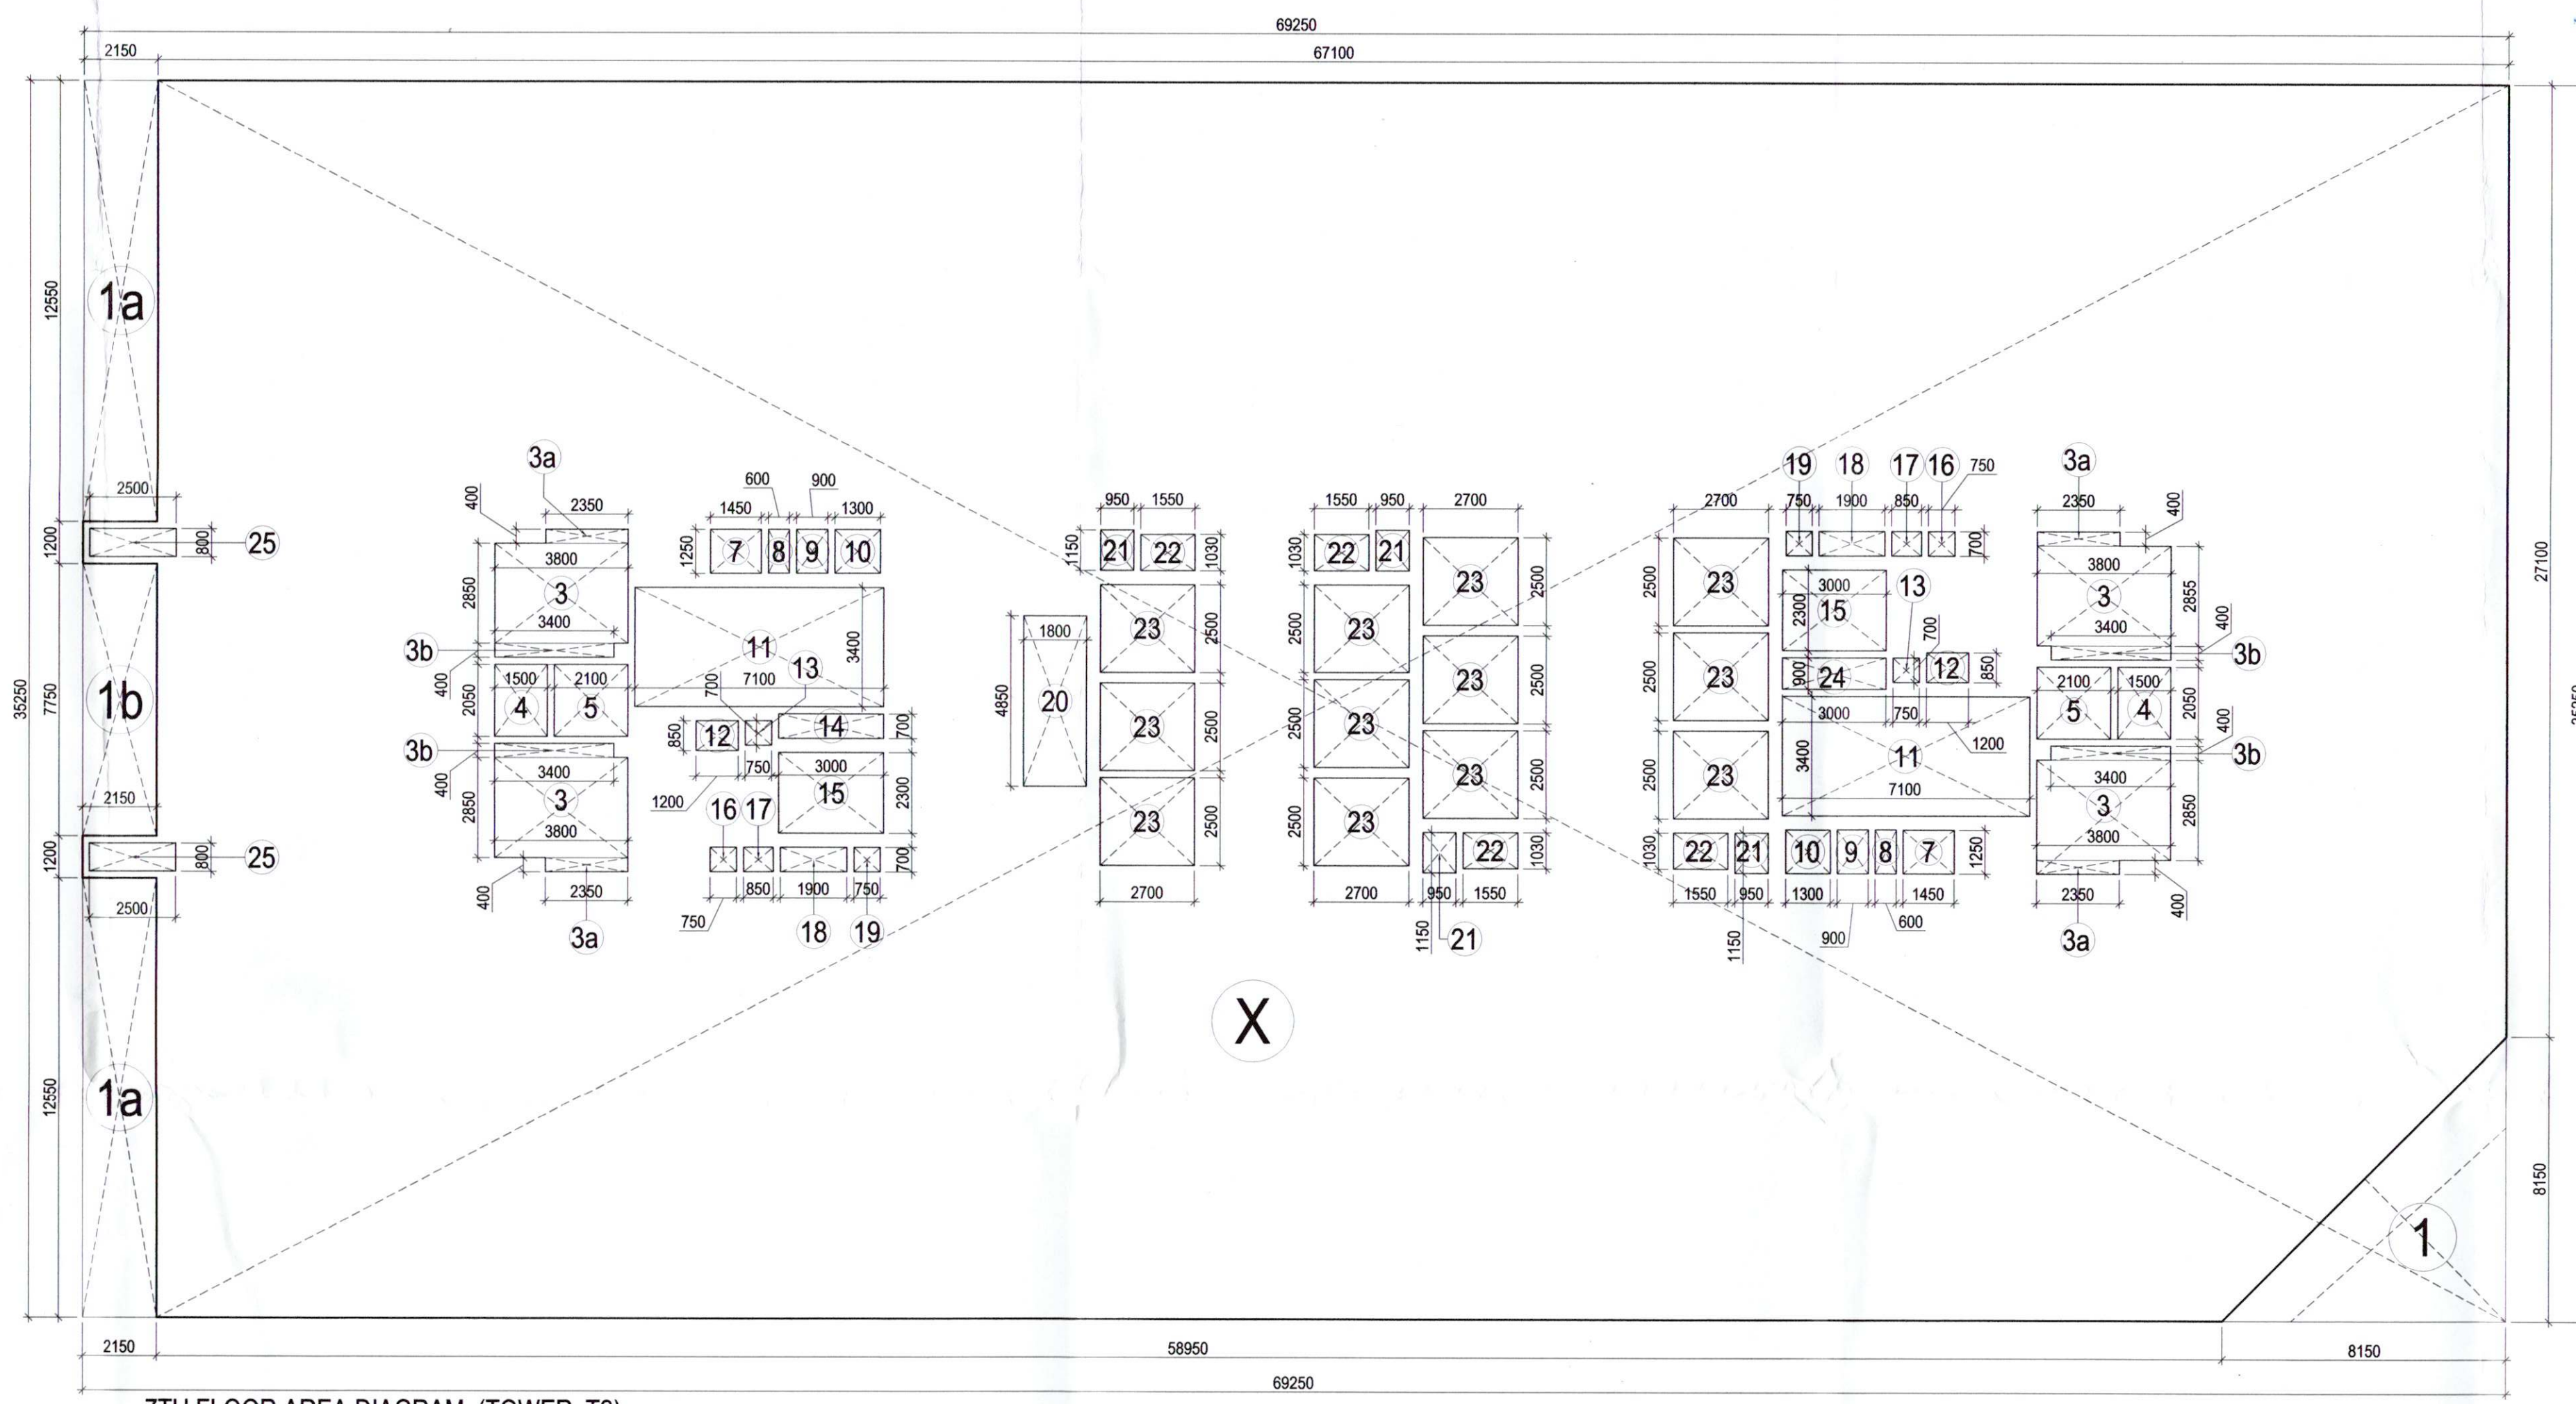

7TH FLOOR AREA DIAGRAM (TOWER_T2)



7TH FLOOR PLAN (TOWER_T1)

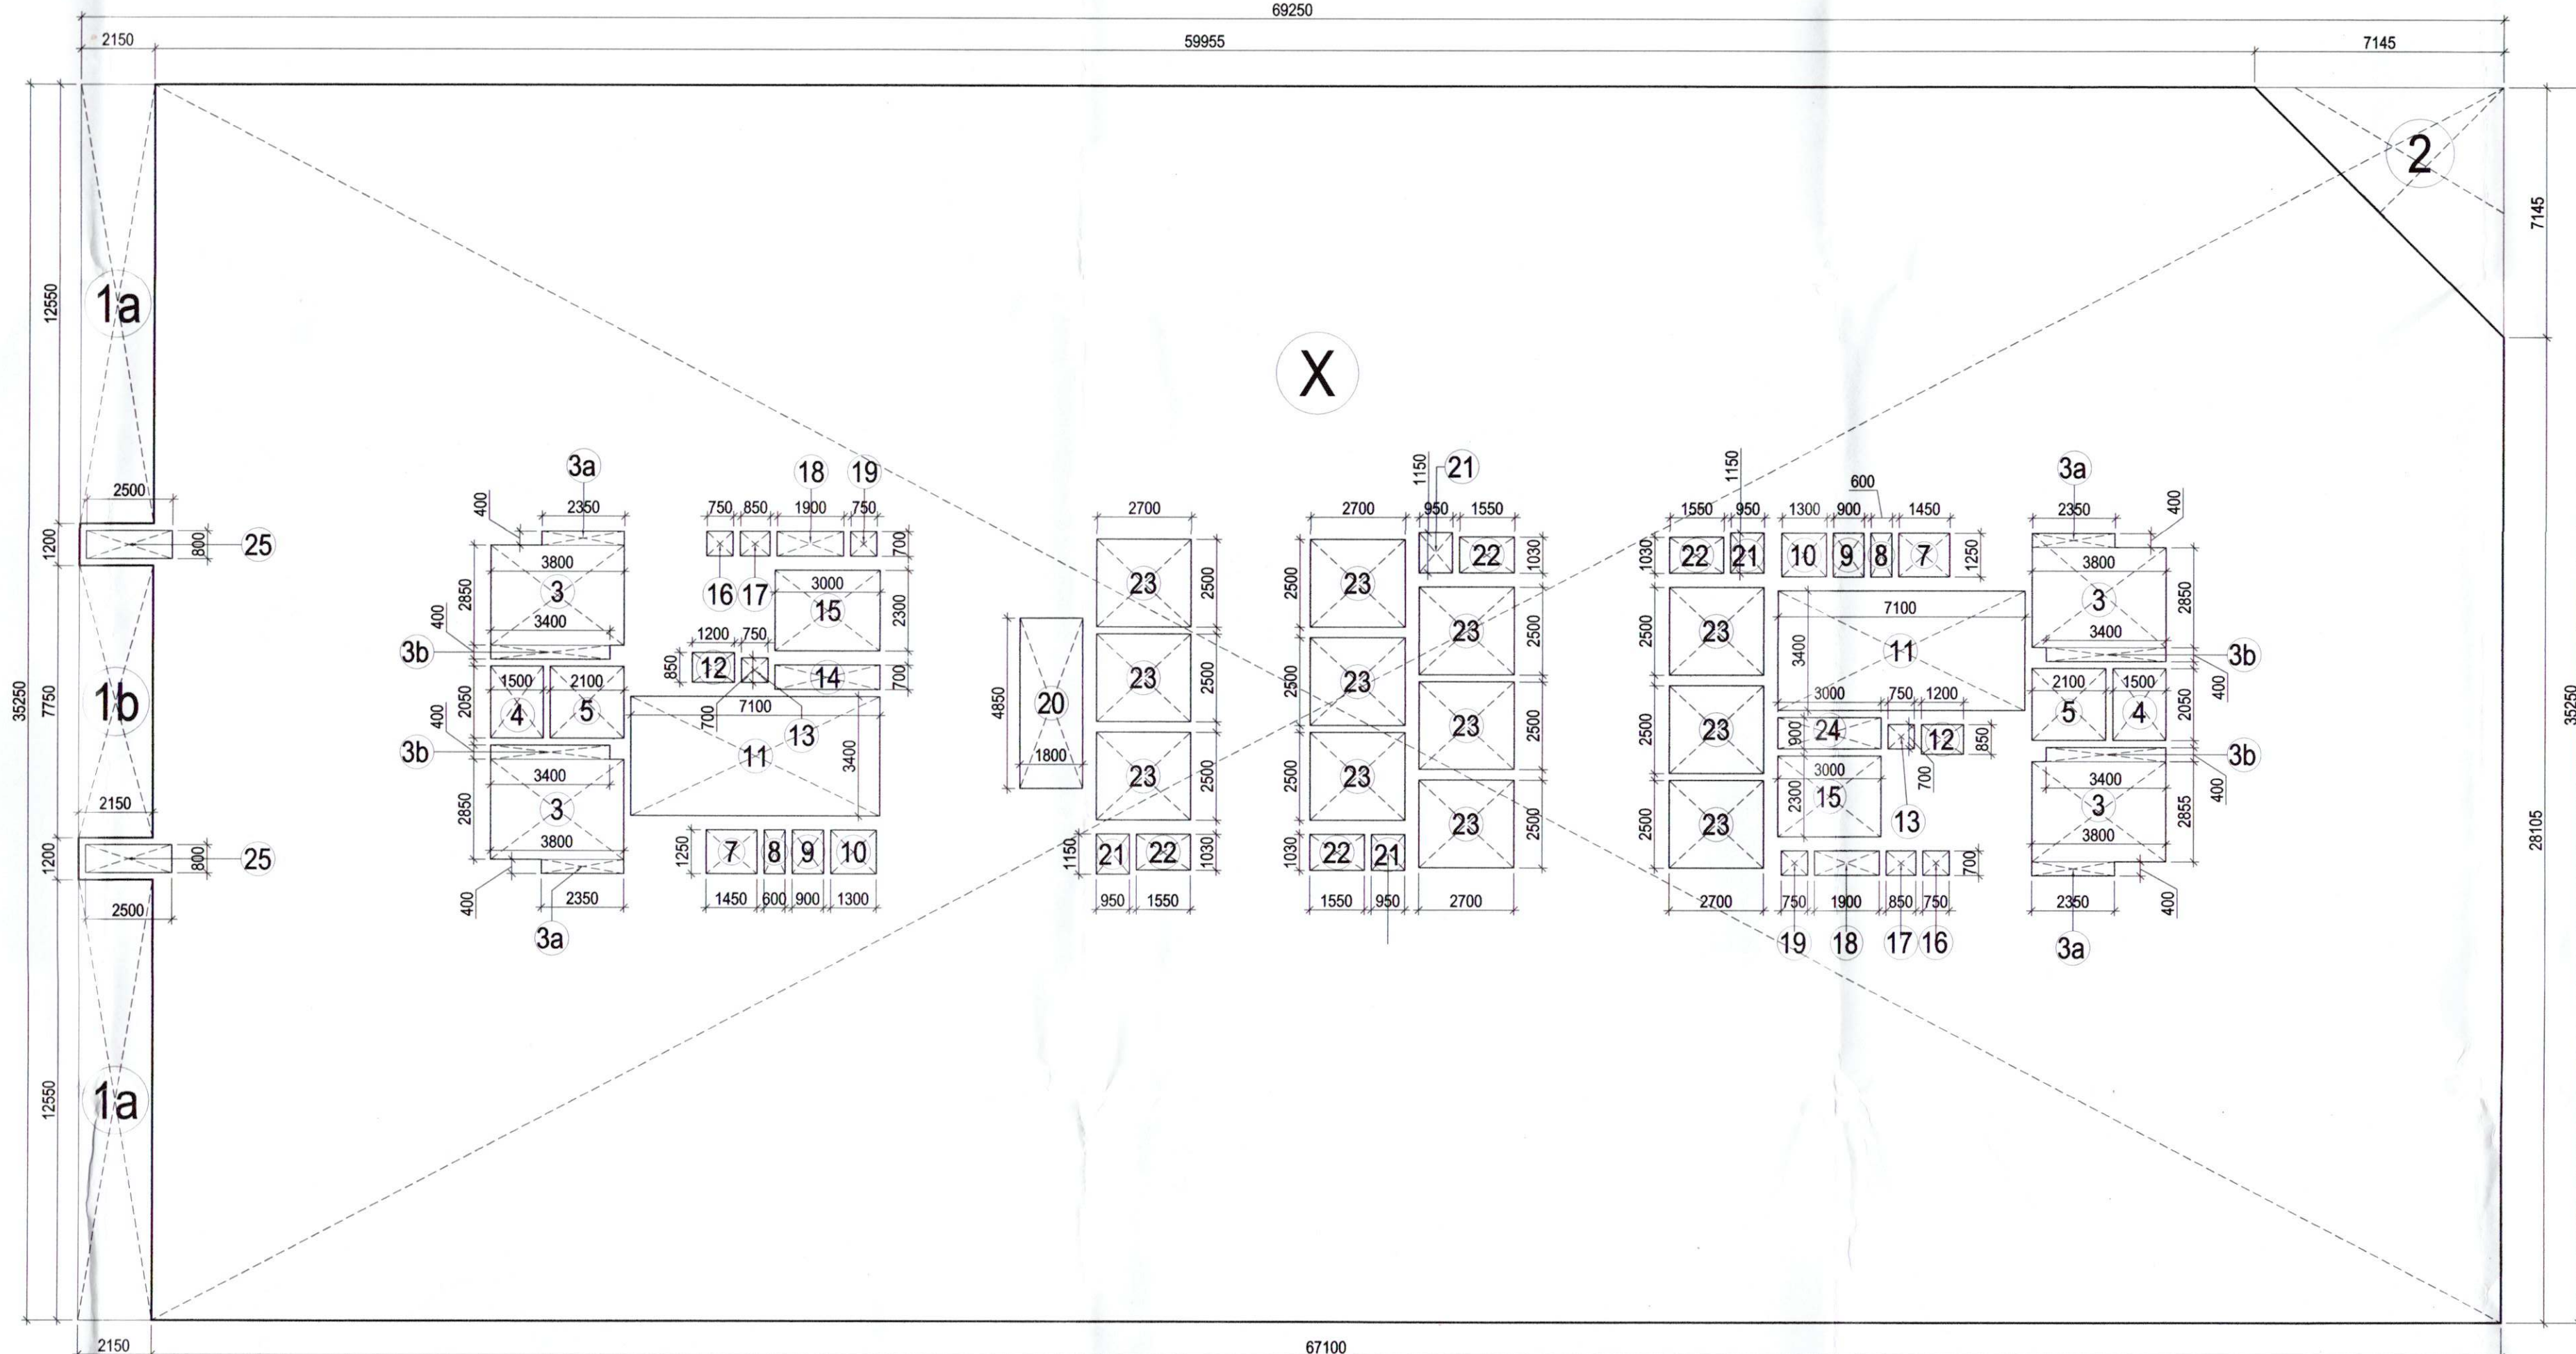

7TH FLOOR AREA DIAGRAM (TOWER_T1)

Checked and Approved for Public Health
In Forwarding
Supervising Engineer
11.03.19
11.03.19

DFS PA
Member B.P.C.

This is a PROVISIONAL APPROVED BUILDING PLAN
only for the purpose of building
section from the general public

Amended (H.O.)
Directorate of Town and Country Planning,

NEHA CHANDEL
J.D.



