

পূজা পটীক ও ন্যায়োচিত লক্ষ্য
স্বাধীনতা ও ন্যায়
১৯৭০

২৮/০৭/০৭

মঞ্জুরির দাবী সময়সীমা

১৯৭০/০৭/০৭ ১৯৭০/০৭/০৭

মিউনিসিপ্যাল কর্পোরেশন

মঞ্জুরীকৃত

বি. আর নং ০২/০৭/০৭ ১৯৭০/০৭/০৭
এবং বরো কমিটির সভার ১৯৭০/০৭/০৭
দফা সাংখ্যক ১০

নকসায় দর্শিত প্রত্যবে লাল রঙে চিহ্নিত ক্ষেত্রের জন্য
এই মঞ্জুরি প্রয়োজ্য এবং বরো কমিটি - ২ এর পক্ষে
সহকারী প্রযুক্তিবিদ বাকি অংশের সঠিকতা স্বীকার
করছেন না।

[Signature]

ভারতীয় বিদ্যুৎ বিধির এল ৭ ধারায় প্রতি মনোযোগ
আকর্ষণ করা যায় নিকটবর্তী বিদ্যুৎবাহী তার
থাকলে সংশ্লিষ্ট সরকারী ও বেসরকারী বিদ্যুৎ
সরবরাহকারী প্রতিষ্ঠানকে নিম্নলিখিত কাজ ওরূপ
আগে জানাতে হবে।




১৮৬৫ উন্নয়ন পর্যায় আইন ১৯৫৯ এর অনুচ্ছেদ
১৮৬ (৮) ও ৭, ২, তফসিল সাপেক্ষে মঞ্জুরী
দেওয়া হইল।

১৮৬৫ উন্নয়ন পর্যায় আইন ১৯৫৯ এর অনুচ্ছেদ ৭
০১: নিকটবর্তী ব্যবস্থাপনা সংস্থার দেওয়া হইল।


2286 (3'-6") WIDE COMMON PASSAGE
 6'-4" (40'-9")

13868(45'-6")

12040(39'-6")

10490(34'-3")

13790(45'-3")

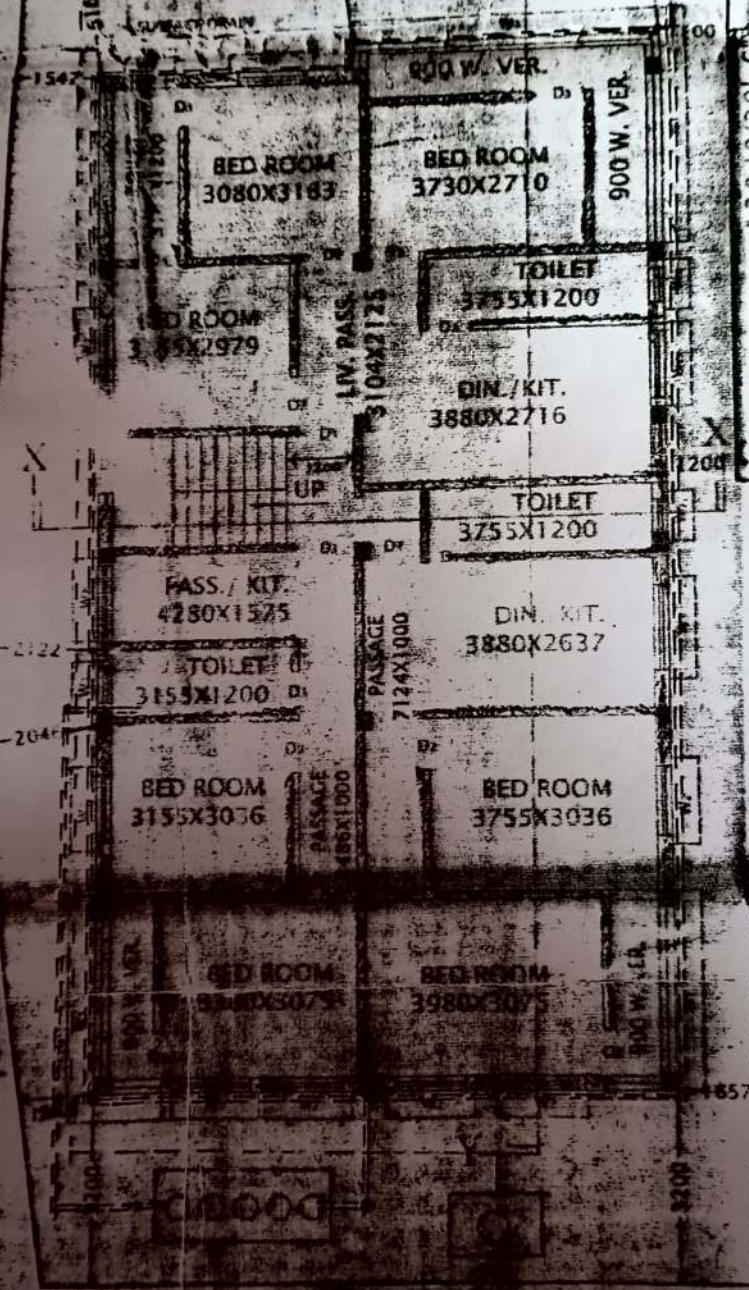


PROPOSED GROUND FLOOR
 SCALE: 1/800


12040(39'-6")

457
(1'-6")

13'-0" (45'-3")

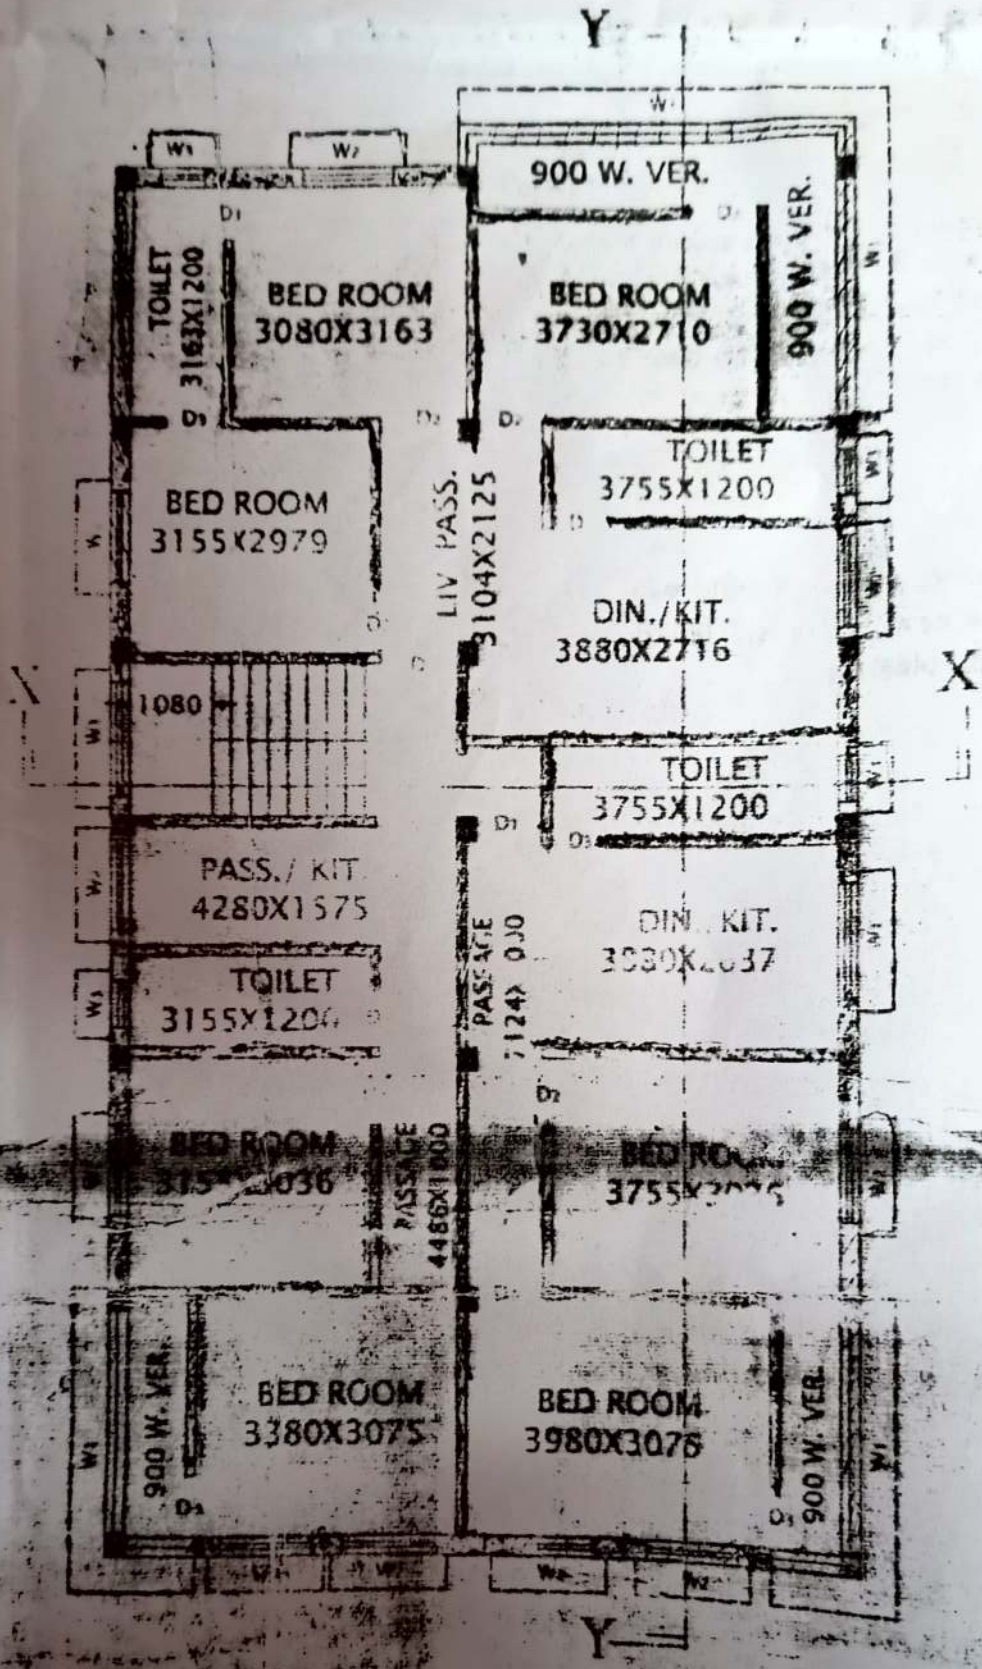

PROPOSED 1ST FLOOR
SCALE - 1:100

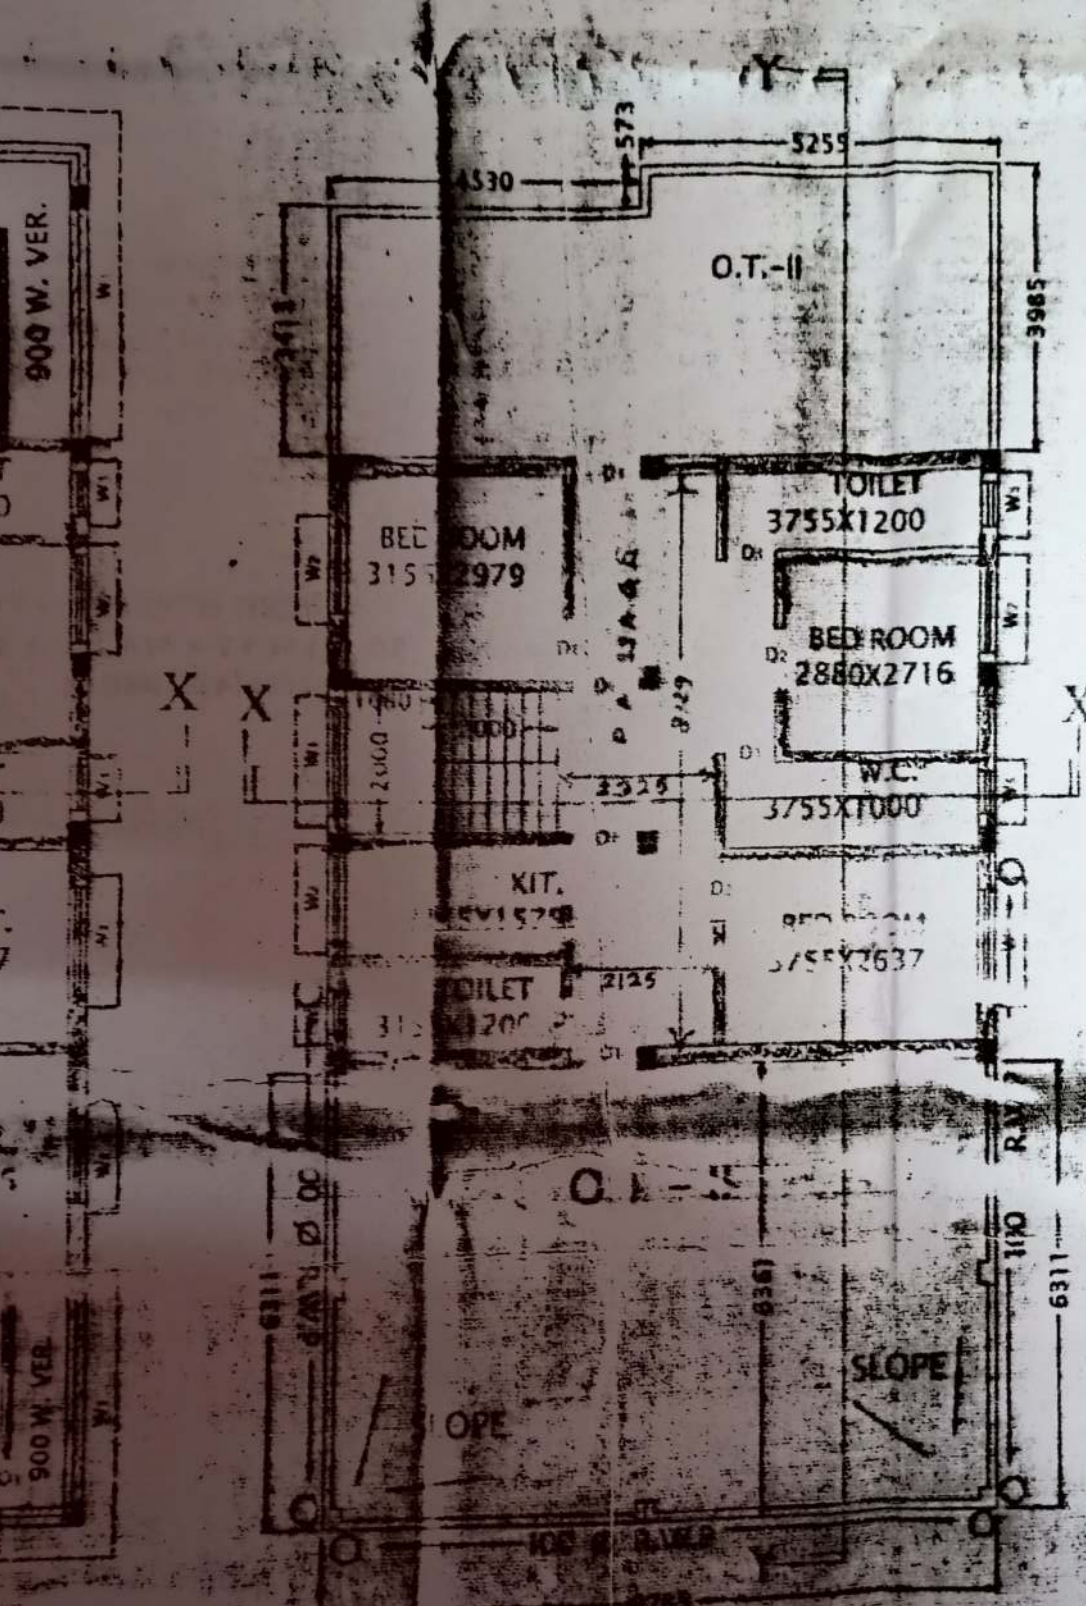

STRUCTURAL D
ALL DIMENSIONS AR

PROPOSED G+2 ST
HOLDING NO - 27
WARD NO - 10 ; B

SIGN OF APPLICA

Aparna Ghosh.
Somnath Ghosh.
6/8/09

PROPOSED 2ND FLOOR
SCALE - 1:100

2286 (7'-6") WIDE COMMON PASSAGE

12421(40'-9")

13868(45'-6")

12040(39'-6")

R.T.S.

R.T.S.

A.B.S.


HATCHED PORTION TO BE DEMOLISHED
AT THE TIME OF CONSTRUCTION

10490(34'-5")


12268(40'-3")

EXISTING GROUND FLOOR

SCALE - 1:100

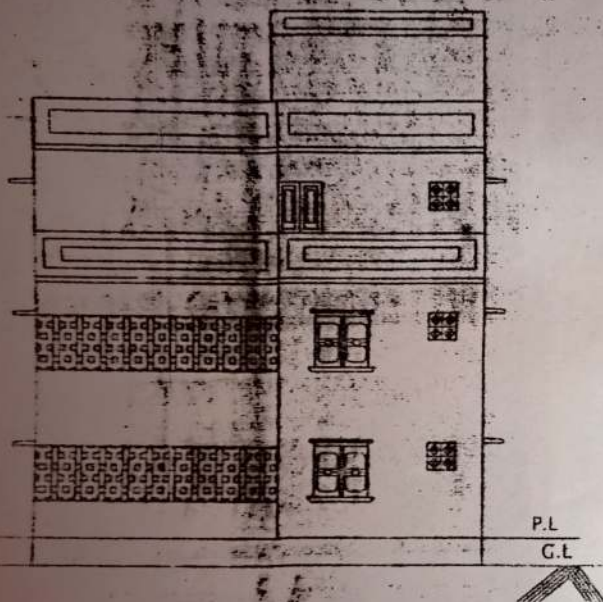


FRONT ELEVATION

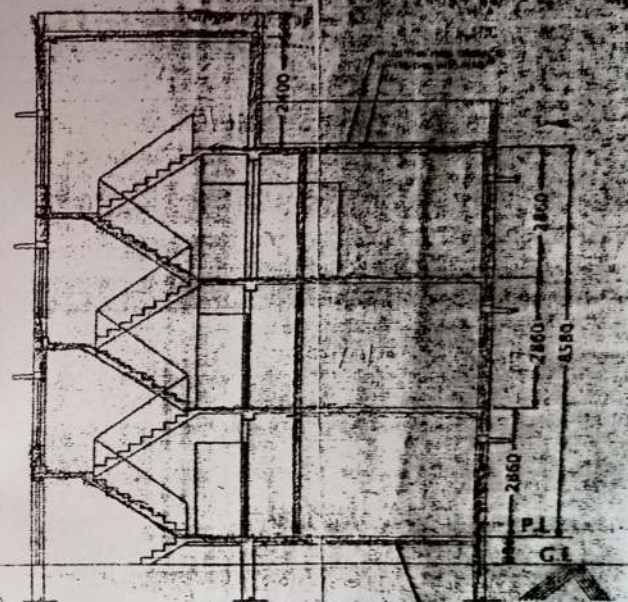

SECTION: X-X
SCALE - 1:100

100MM PCC OVER
75 TH R.F.S.

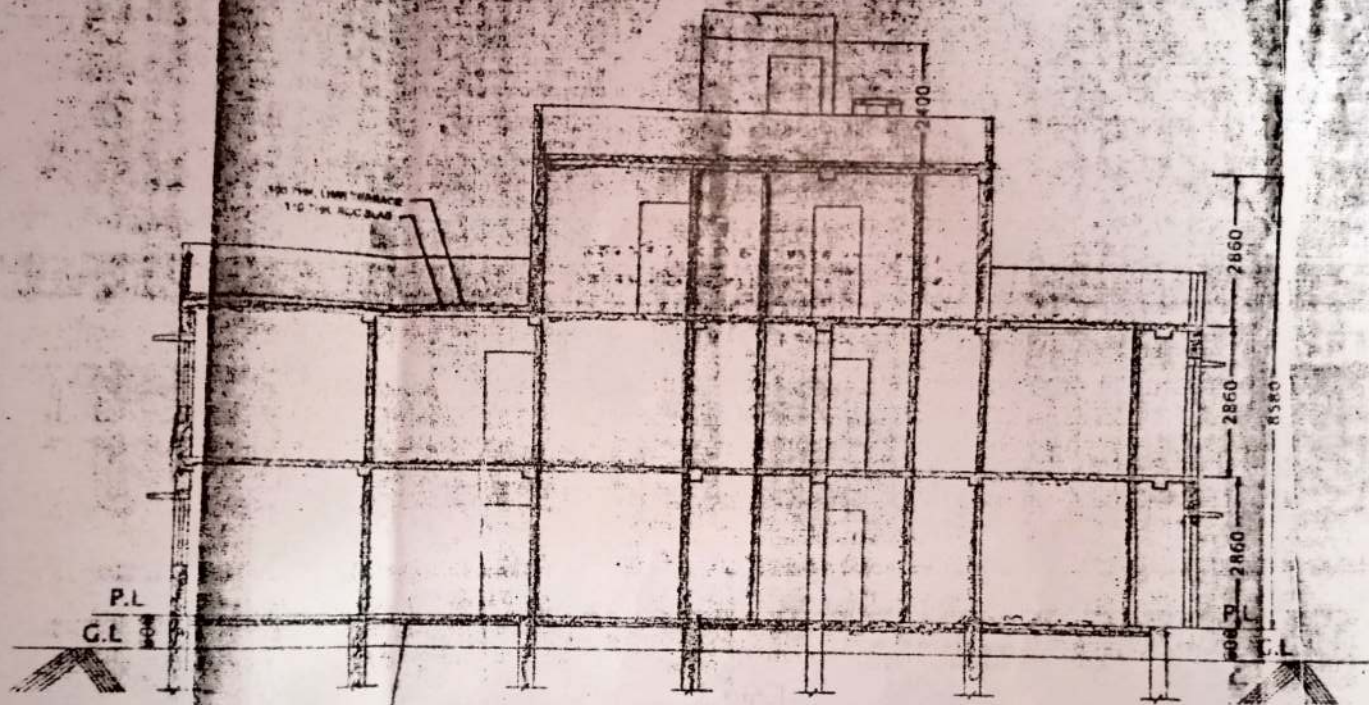

SECTION : Y-Y

SCALE - 1:100

BENARAS ROAD

COM. PAS.

28-1-1944

PROPOSED SITE

5. HÖL. NO. 27






KEY PLAN
SCALE - 1:10000



SITE PLAN
SCALE - 1:600

SPECIFICATION OF CONSTRUCTION

1. ALL 1ST. CLASS BRICK WORK WILL BE DONE BY SAND-CEMENT MORTAR IN SUPERSTRUCTURE.
2. ALL EXTERNAL WALL WILL BE OF 250 TH. & INTERNAL WALL WILL BE OF 125 TH.
3. SAND-CEMENT PLASTER 19 MM. TH. ON OUTSIDE, 12 MM. TH. ON INSIDE WALL & 6 MM. TH. ON CEILING, LINTEL, CHAJJA.
4. THE GRADE OF CONC. USED M-20 & STEEL Fe-415.
5. CLEAR SPACE IN FOUNDATION 50 MM. IN ALL FACES, IN COLUMN 45 MM. & IN BEAMS 15 MM. AT TOP, 25 MM. AT BOTTOM.
6. 75 MM. B.F.S. PROVIDED IN FLOORING & FOUNDATION.
7. 100 DRAIN WATER PIPE WILL BE CONFIRM.
8. DOORS & WINDOWS FRAMES WILL BE OF SAL WOOD SHUTTER WILL BE OF CAMARI/SALOON.
9. R.C.C. 1:1:3 FOR SLAB & COLUMN.
10. MATERIAL USED: CEMENT - PORTLAND, SAND - MEDIUM COARSE, STONE - 20 MM. DN. GRADED.

UNDERTAKING

I/WE ARE GIVING UNDERTAKING THAT WHEN SEWER LINE WILL BE AVAILABLE AT THE SITE, I/WE SHALL TAKE CONNECTION AT MY OWN COST

AREA STATEMENT

AREA OF LAND — (K. - 07 CH. - 20 SFT.)	298.680 Sq. M.
PERMISSIBLE COVERED AREA	199.12
PERMISSIBLE F. A. R.	1.5
PERMISSIBLE TOTAL FLOOR AREA	448.02 Sq. M.
PROPOSED GROUND FLOOR AREA	181.859
PROPOSED FIRST FLOOR AREA	181.859
PROPOSED SECOND FLOOR AREA	83.248
PROPOSED TOTAL FLOOR AREA	446.966
STAIR HEAD ROOM AREA	11.950
REQUIRE OPEN SPACE AREA	99.56
AVAILABLE OPEN SPACE AREA	116.821
PROPOSED F. A. R.	1.49
WIDTH OF FRONTAGE PASSAGE	1.236 M. W.C.P.
% OF GROUND COVERAGE	60.857 %


SCHEDULE OF DOORS & WINDOWS

MKD.	SIZE	REMARKS	MKD.	SIZE	REMARKS
D1.	1000 X 2100	PANEL DOOR	W1.	1500 X 1200	GLAZED
D2.	900 X 2100	PANEL DOOR	W2.	1200 X 1200	GLAZED
D3.	750 X 2100	PANEL DOOR	W3.	600 X 600	GLAZED

STRUCTURAL DETAIL

ALL DIMENSIONS ARE IN M.M. SCALE = 1:10 50: 100: 600

SHEET NO-1 OF 2

PROPOSED G+2 STOREEDED RESIDEDNTIAL BUILDING AT
 HOLDING NO - 27/1 SHANATHI BOSE LANE.
 WARD NO - 10 ; BOROUGH NO - II ; DIST - HOWRAH.

SIGN. OF APPLICANT

SIGN. OF E. B. S. / I. B. S.

200

ROOM
X2716

V.C.
000

537

DOPE

DOOR

STRUCTURAL DETAIL

ALL DIMENSIONS ARE IN M.M. SCALE = 1:10 50:100:600

SHEET NO-1 OF 2

PROPOSED G+2 STOREYED RESIDENTIAL BUILDING AT
HOLDING NO - 27/1 SHANATHI BOSE LANE.
WARD NO - 10; BOROUGH NO - II; DIST - HOWRAH.

SIGN OF APPLICANT

Aparna Ghosh.
Somnath Ghosh.
6/8/09

SIGN OF L.B.S./I.B.A.

Subrata Manna
SUBRATA MANNA
L.B.S. of Howrah Municipal Corporation
Class - I. No. 26

SIGN OF STR. ENG.

Drabhi Chatterjee
B.C.E. (J.U.)
37, Lakshman Das Lane
Howrah-711001

R.K. Bora
24-2-23