


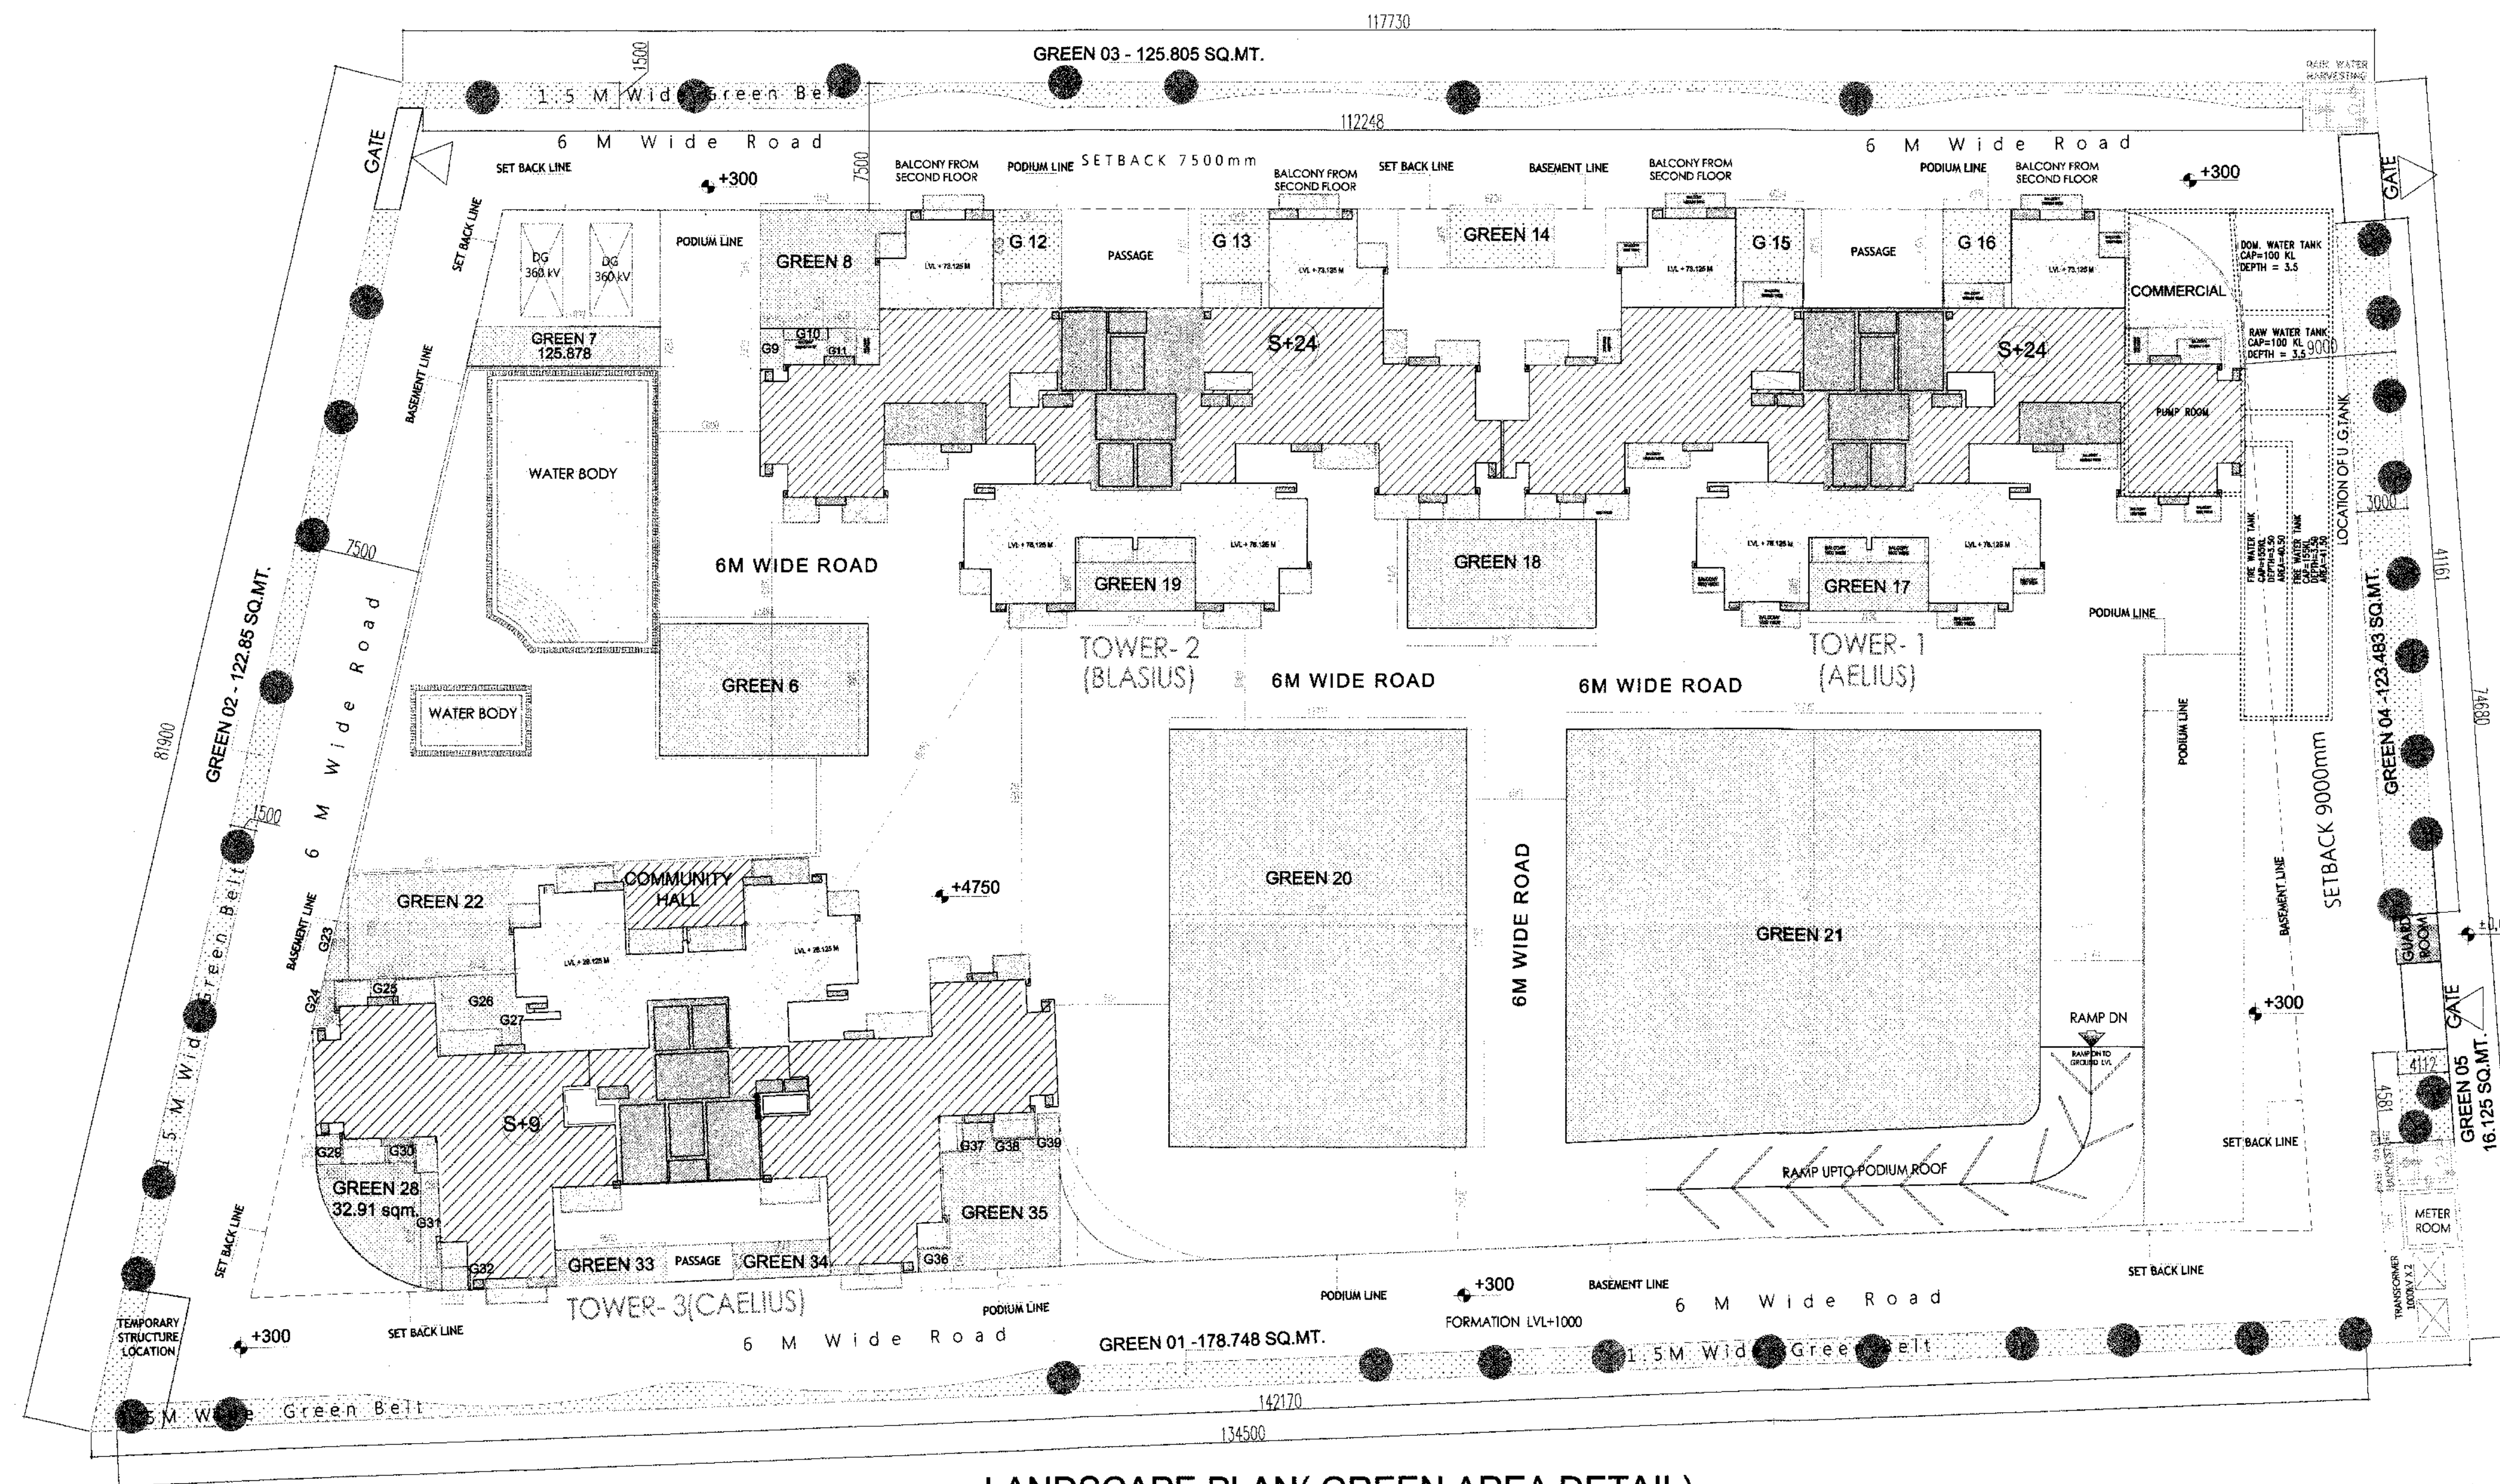

GREEN AREA DETAIL	
GREEN AREA - 01 = 134.50x1.50 = 201.75 SQM	
GREEN AREA - 02 = 81.90x1.50 = 122.85 SQM	
GREEN AREA - 03 = 142.24x1.50 = 213.36 SQM	
GREEN AREA - 04 = 41.16x3.00 = 123.48 SQM	
GREEN AREA - 05 = 4.11x4.581 = 18.837 SQ.M	
GREEN AREA - 06 = 12.49x7.801 = 97.465 SQM	
GREEN AREA - 07 = 11.00x2.351 = 25.877 SQM	
GREEN AREA - 08 = 7.16x7.019 = 50.256 SQM	
GREEN AREA - 09 = 2.42x1.376 = 2.964 SQM	
GREEN AREA - 10 = 2.67x0.645 = 1.825 SQM	
GREEN AREA - 11 = 1.67x1.660 = 3.411 SQM	
GREEN AREA - 12 = 4.05x4.359 = 17.570 SQM	
GREEN AREA - 13 = 4.05x4.356 = 17.659 SQM	
GREEN AREA - 14 = 6.20x3.475 = 21.545 SQM	
GREEN AREA - 15 = 4.05x4.355 = 17.637 SQM	
GREEN AREA - 16 = 4.05x4.355 = 17.637 SQM	
GREEN AREA - 17 = 7.13x2.865 = 20.427 SQM	
GREEN AREA - 18 = 11.29x6.420 = 72.815 SQM	
GREEN AREA - 19 = 7.13x2.865 = 20.427 SQM	
GREEN AREA - 20 = 17.72x24.780 = 439.250 SQM	
GREEN AREA - 21 = 28.27x23.956 = 677.236 SQM	
GREEN AREA - 22 = 9.85x6.264 = 61.030 SQM	
GREEN AREA - 23 = 0.89x6.264 = 5.578 SQM	
GREEN AREA - 24 = 1.50x2.751 = 4.127 SQM	
GREEN AREA - 25 = 1.35x1.015 = 1.370 SQM	
GREEN AREA - 26 = 4.84x3.138 = 15.193 SQM	
GREEN AREA - 27 = 1.13x1.015 = 1.147 SQM	
GREEN AREA - 28 = 1.69x1.752 = 2.960 SQM	
GREEN AREA - 29 = 1.68x1.015 = 1.705 SQM	
GREEN AREA - 30 = 1.05x6.785 = 7.124 SQM	
GREEN AREA - 31 = 1.71x1.355 = 2.316 SQM	
GREEN AREA - 32 = 6.80x2.138 = 14.518 SQM	
GREEN AREA - 33 = 5.84x2.136 = 12.474 SQM	
GREEN AREA - 34 = 6.53x7.528 = 49.153 SQM	
GREEN AREA - 35 = 1.81x1.311 = 2.374 SQM	
GREEN AREA - 36 = 1.87x1.667 = 3.118 SQM	
GREEN AREA - 37 = 2.67x0.642 = 1.718 SQM	
GREEN AREA - 38 = 1.21x2.149 = 2.599 SQM	
TOTAL	2294.441 SQM

Project :-
 PROPOSED REVISED GROUP HOUSING FOR
 M/S SOLARIS REALTECH PRIVATE LTD
 ON PLOT NO- GH- 16 B, SECTOR 01
 GREATER NOIDA.

REVISED SANCTION DRAWING

DRAWING TITLE :-

LANDSCAPE PLAN

ARCHITECT SIGN: *[Signature]*
 OWNER SIGN: *[Signature]*

Project Architect



response@rba.net.in

8-33, Sector - 51,
 NOIDA 201301, INDIA

Telephone: (95120) 4246195-96
 Fax: (95120) 4246195
 www.rba.net.in

SCALE :-
 1:100, 1:200

DRG. No.:-
 02

GROUND COVERAGE	
TOWER 1	= 553.438
TOWER 2	= 553.438
TOWER 3	= 568.415
COMMU. HALL	= 202.076
MTR.ROOM	= 14.000
SHOP&KIOSK	= 40.950
TOTAL	= 1932.317