


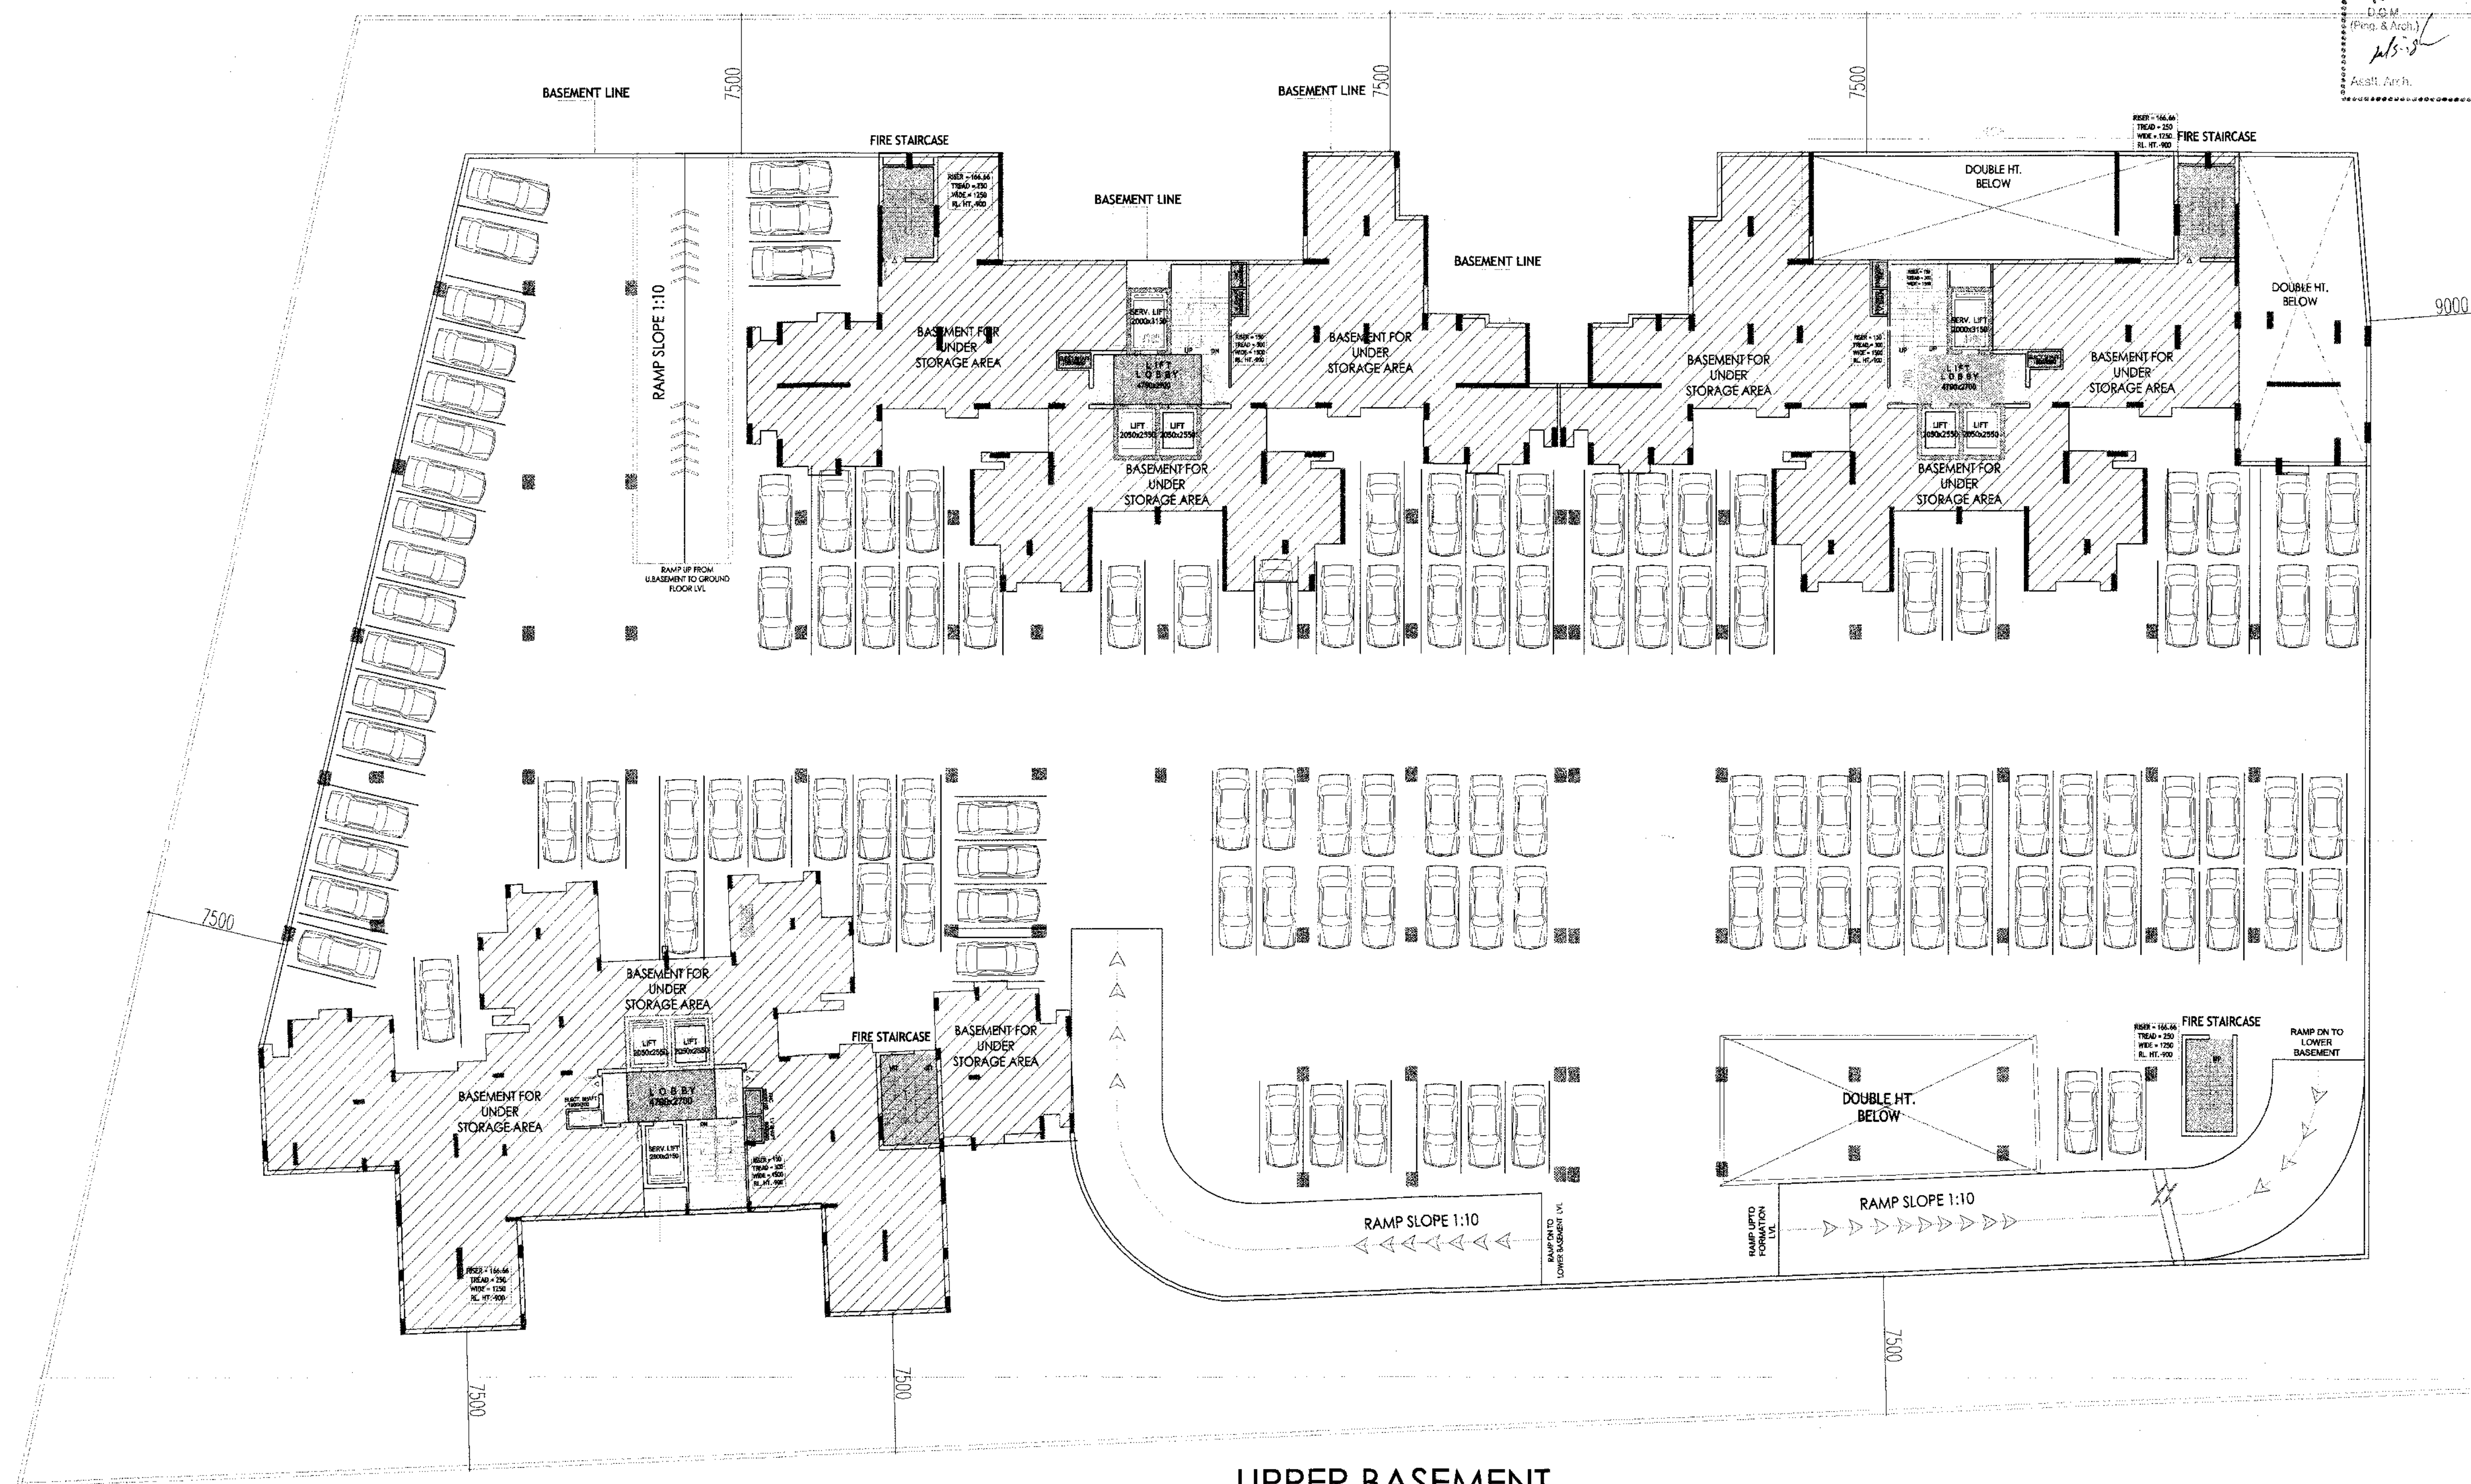

UPPER BASEMENT

Project :-

PROPOSED REVISED GROUP HOUSING FOR
 M/S SOLARIS REALTECH PRIVATE LTD
 ON PLOT NO- GH- 16 B, SECTOR 01
 GREATER NOIDA.

REVISED
 SANCTION DRAWING

UPPER BASEMENT

Drawing No. :- 06

SCALE. :-
 1:100, 1:200



response@rba.net.in
 B - 33, Sector - 51,
 NOIDA 201301, INDIA

Telephone (95120)4246195-96
 Fax (95120)4246195
 www.rba.net.in

Rajendra

ARCHITECT'S SIGN

Shalini

AUTHORISED SIGNATORY

OWNER'S SIGN