


B-33-75
 Vice Letter No. 653
 Valid up to Date: 25/12/2016
 5 years
 Nishant
 D.O.M.
 (Plan & Arch.)
 Gen. Manager
 (Plan & Arch.)
 S.M. (Plan)

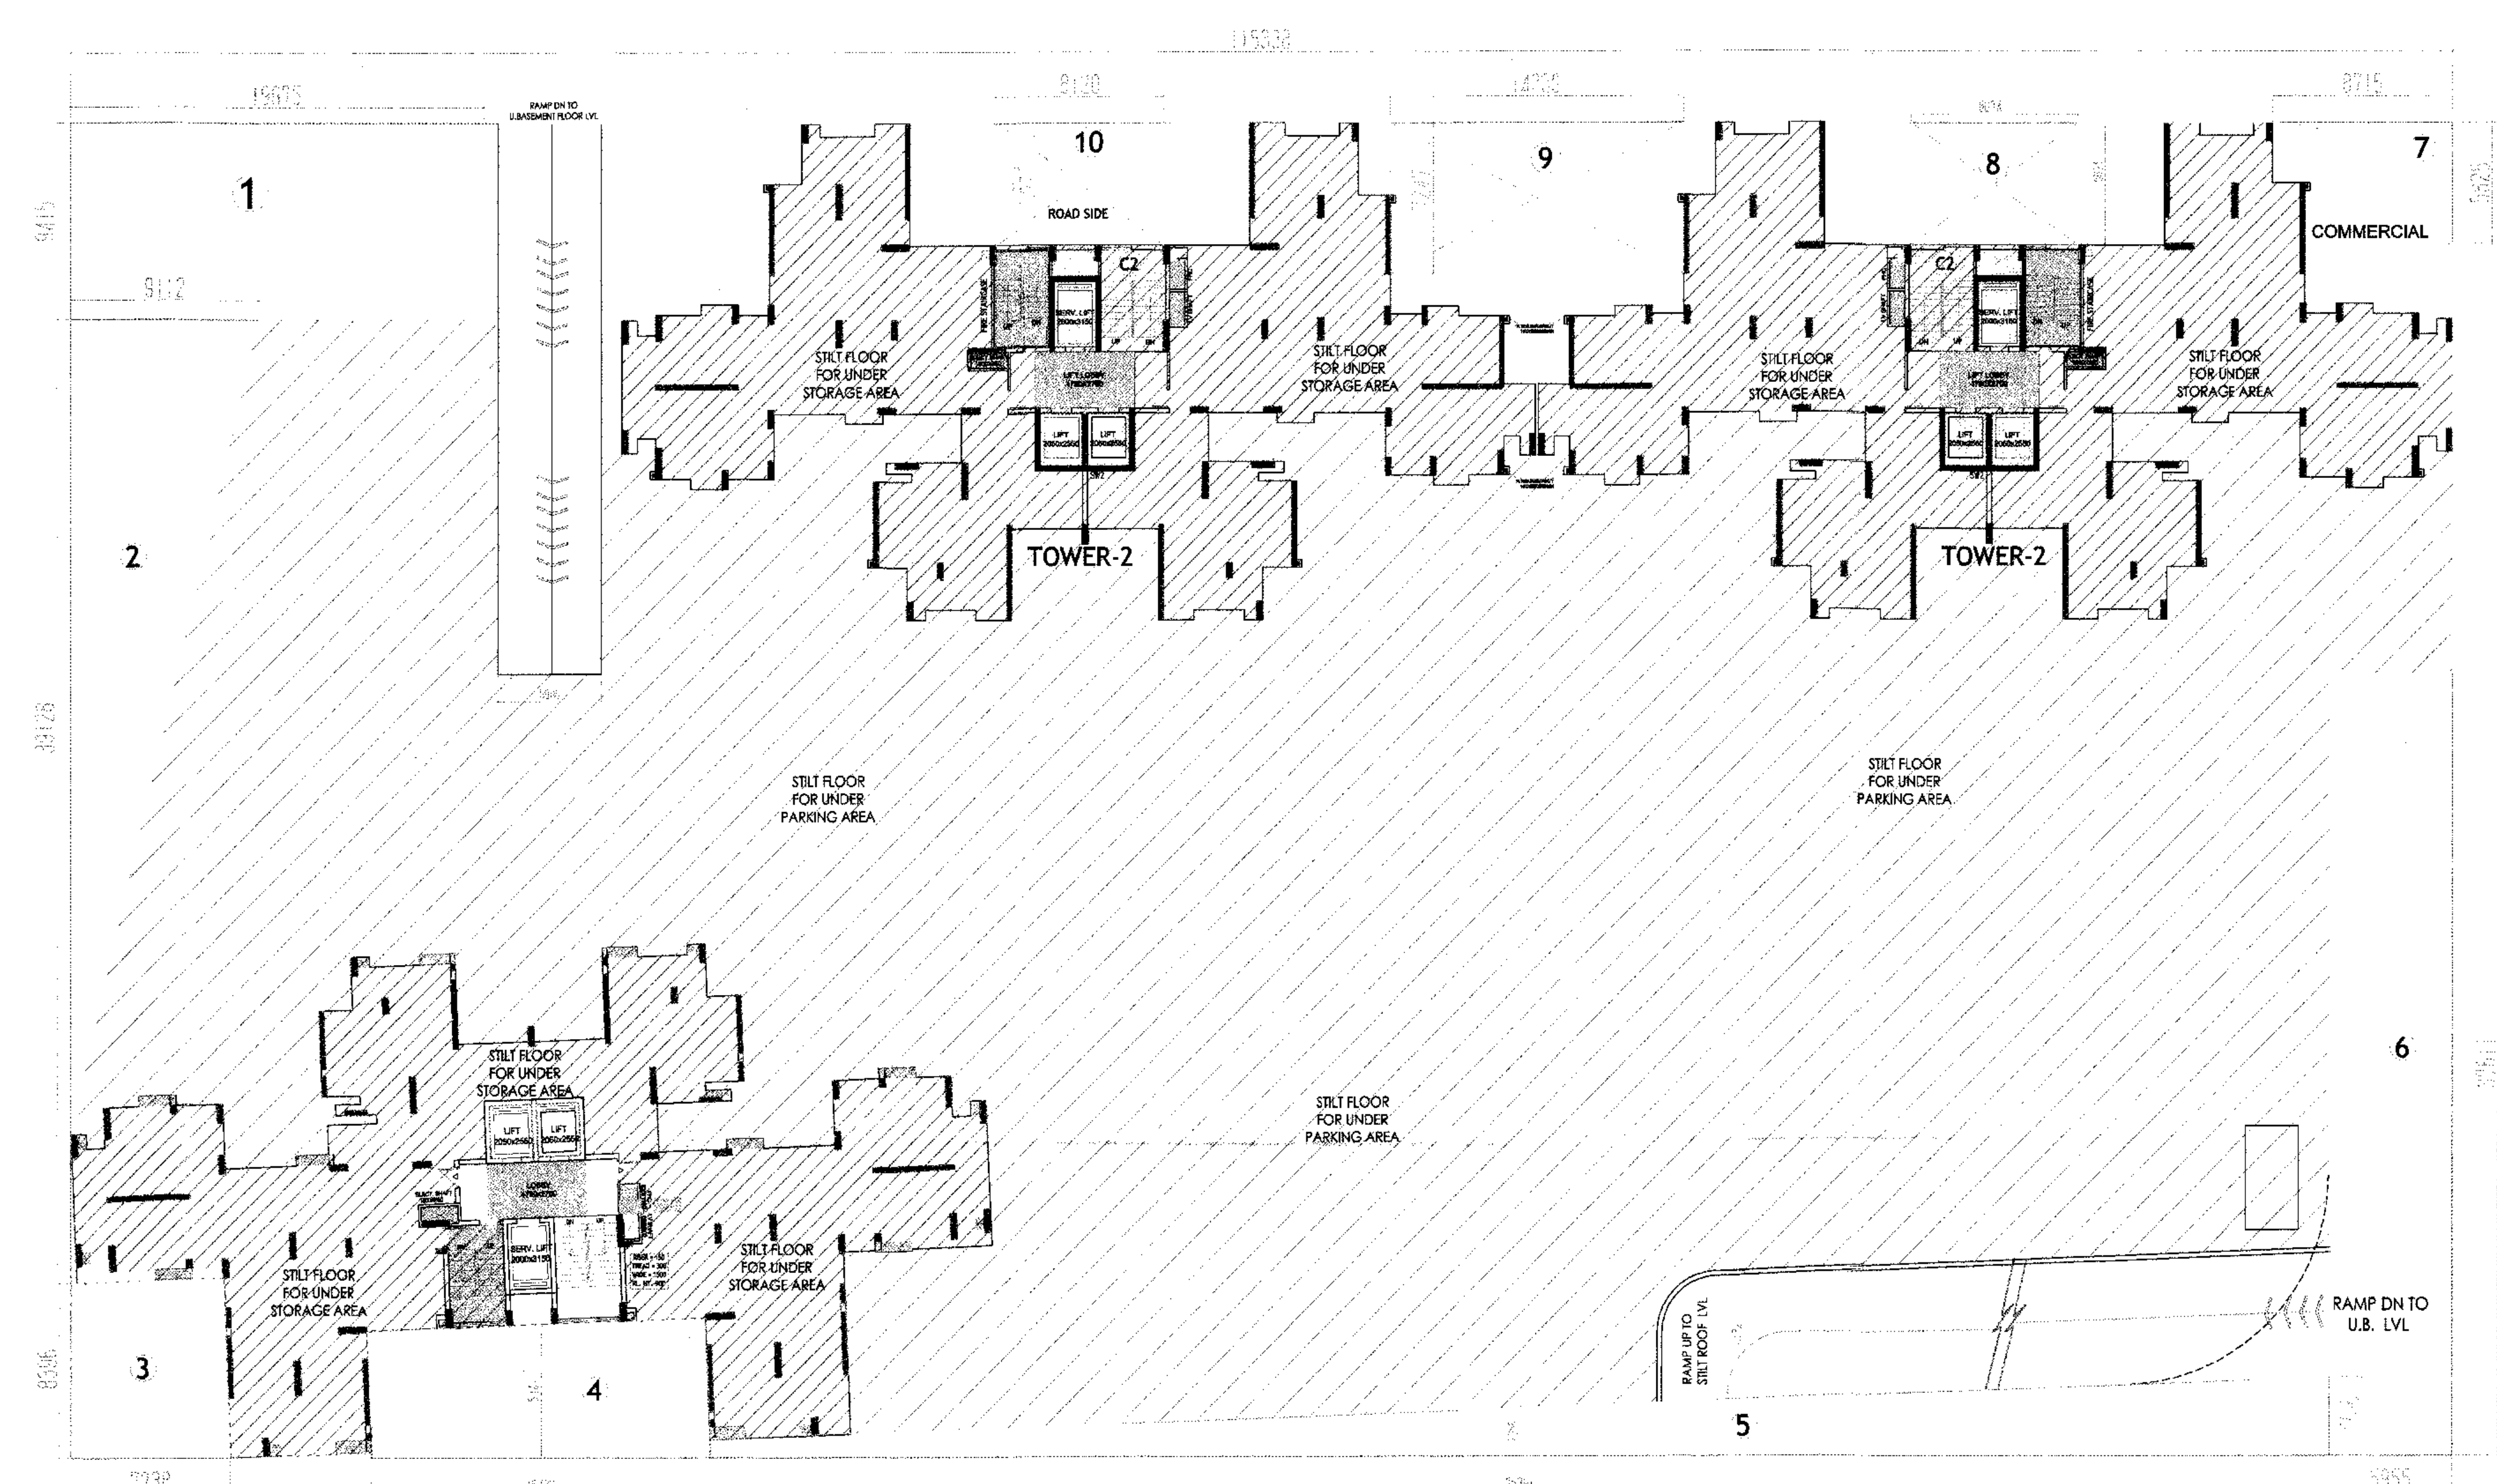

AREA CALCULATION									
L	X	B	=	115.338	X	63.976	=	7378.863	
Open Areas:									
1	=	1	X	19.975	X	9.415	=	188.064	
2	=	1/2	X	9.112	X	39.128	=	356.534	
3	=	1	X	7.738	X	8.396	=	64.968	
4	=	1	X	16.43	X	6.441	=	105.825	
5	=	1	X	78.397	X	2.358	=	184.860	
6	=	1	X	5.955	X	37.611	=	223.973	
7	=	1	X	8.715	X	5.825	=	50.764	
8	=	1	X	8.074	X	5.854	=	47.265	
9	=	1	X	14.239	X	7.247	=	103.190	
10	=	1	X	8.120	X	5.854	=	47.534	
Total								=	1372.977
Total covered area = 7378.863 - 1372.977 = 6005.886									

TOWER 1	=	553.438
TOWER 2	=	553.438
TOWER 3	=	568.415
Podium floor tower area	=	1675.291 sqm
PODIUM floor covd. area	=	6005.886 - 1675.291
	=	4330.595 sqm
SHOP & KIOSK	=	40.95 sqm

TOWER-3 STILT FLOOR

(services area 15%) F A R TOWER 1&2

S1	4.790	X	2.700	=	12.933
S2	1.800	X	0.737	=	1.327
S3	1.365	X	0.735	=	1.003
S4	1.580	X	0.735	=	1.161
S5	2.700	X	4.645	=	12.562
Total					= 28.966 Sqm
(services area TOWER 1&2)					= 57.932 sqm

F A R TOWER 1&2

C1	=	1	X	4.790	X	3.010	=	14.417
C2	=	1	X	5.815	X	5.110	=	29.714
Total								= 44.133
F A R TOWER 1&2								= 88.266

RAMP	1	X	36.400	X	6.000	=	218.40
RAMP	1	X	26.415	X	6.000	=	158.49
TOTAL					=	376.89	
STILT FLOOR FOR STORAGE AREA T1 = 561.483							
STILT FLOOR FOR STORAGE AREA T2 = 561.483							
STILT FLOOR FOR STORAGE AREA T3 = 588.441							

(services area 15%) F A R TOWER 3

S1	1.800	X	0.850	=	1.530
S2	2.700	X	4.650	=	12.555
S3	4.790	X	2.700	=	12.933
S4	0.985	X	0.850	=	0.837
S5	1.730	X	0.850	=	1.471
S6	2.980	X	4.900	=	14.602
Total					= 43.928 Sqm

F A R TOWER 3

C1	=	1	X	5.860	X	5.106	=	29.921
C2	=	1	X	4.790	X	3.010	=	14.418
F A R TOWER 3								= 44.339

Podium floor parking area =
 = 6005.886 - 376.89 + 1675.291 + 12.75 + 40.95 + 561.483 + 561.483 + 588.441
 = 6005.886 - 3817.288 = 2188.598 sqm

Project Architect

response@rba.net.in
 B - 33, Sector - 51,
 NOIDA 201301, INDIA
 Telephone (95120)4246195-96
 Fax (95120)4246195
 www.rba.net.in

Project :-

PROPOSED REVISED GROUP HOUSING FOR
 M/S SOLARIS REALTECH PRIVATE LTD
 ON PLOT NO- GH- 16 B, SECTOR 01
 GREATER NOIDA.

Drawing title :-

REVISED SANCTION DRAWING

Drawing No. :- 09

SCALE :-

1:100

AUTHORIZED SIGNATORY

ARCHITECT'S SIGN
 OWNER'S SIGN