


Greater Noida Development Authority
 APPROVED
 Date: 28/12/2016
 Validity: 5 Years
 Noida
 (Plg. & Arch.)
 Sd/- (Plg.)

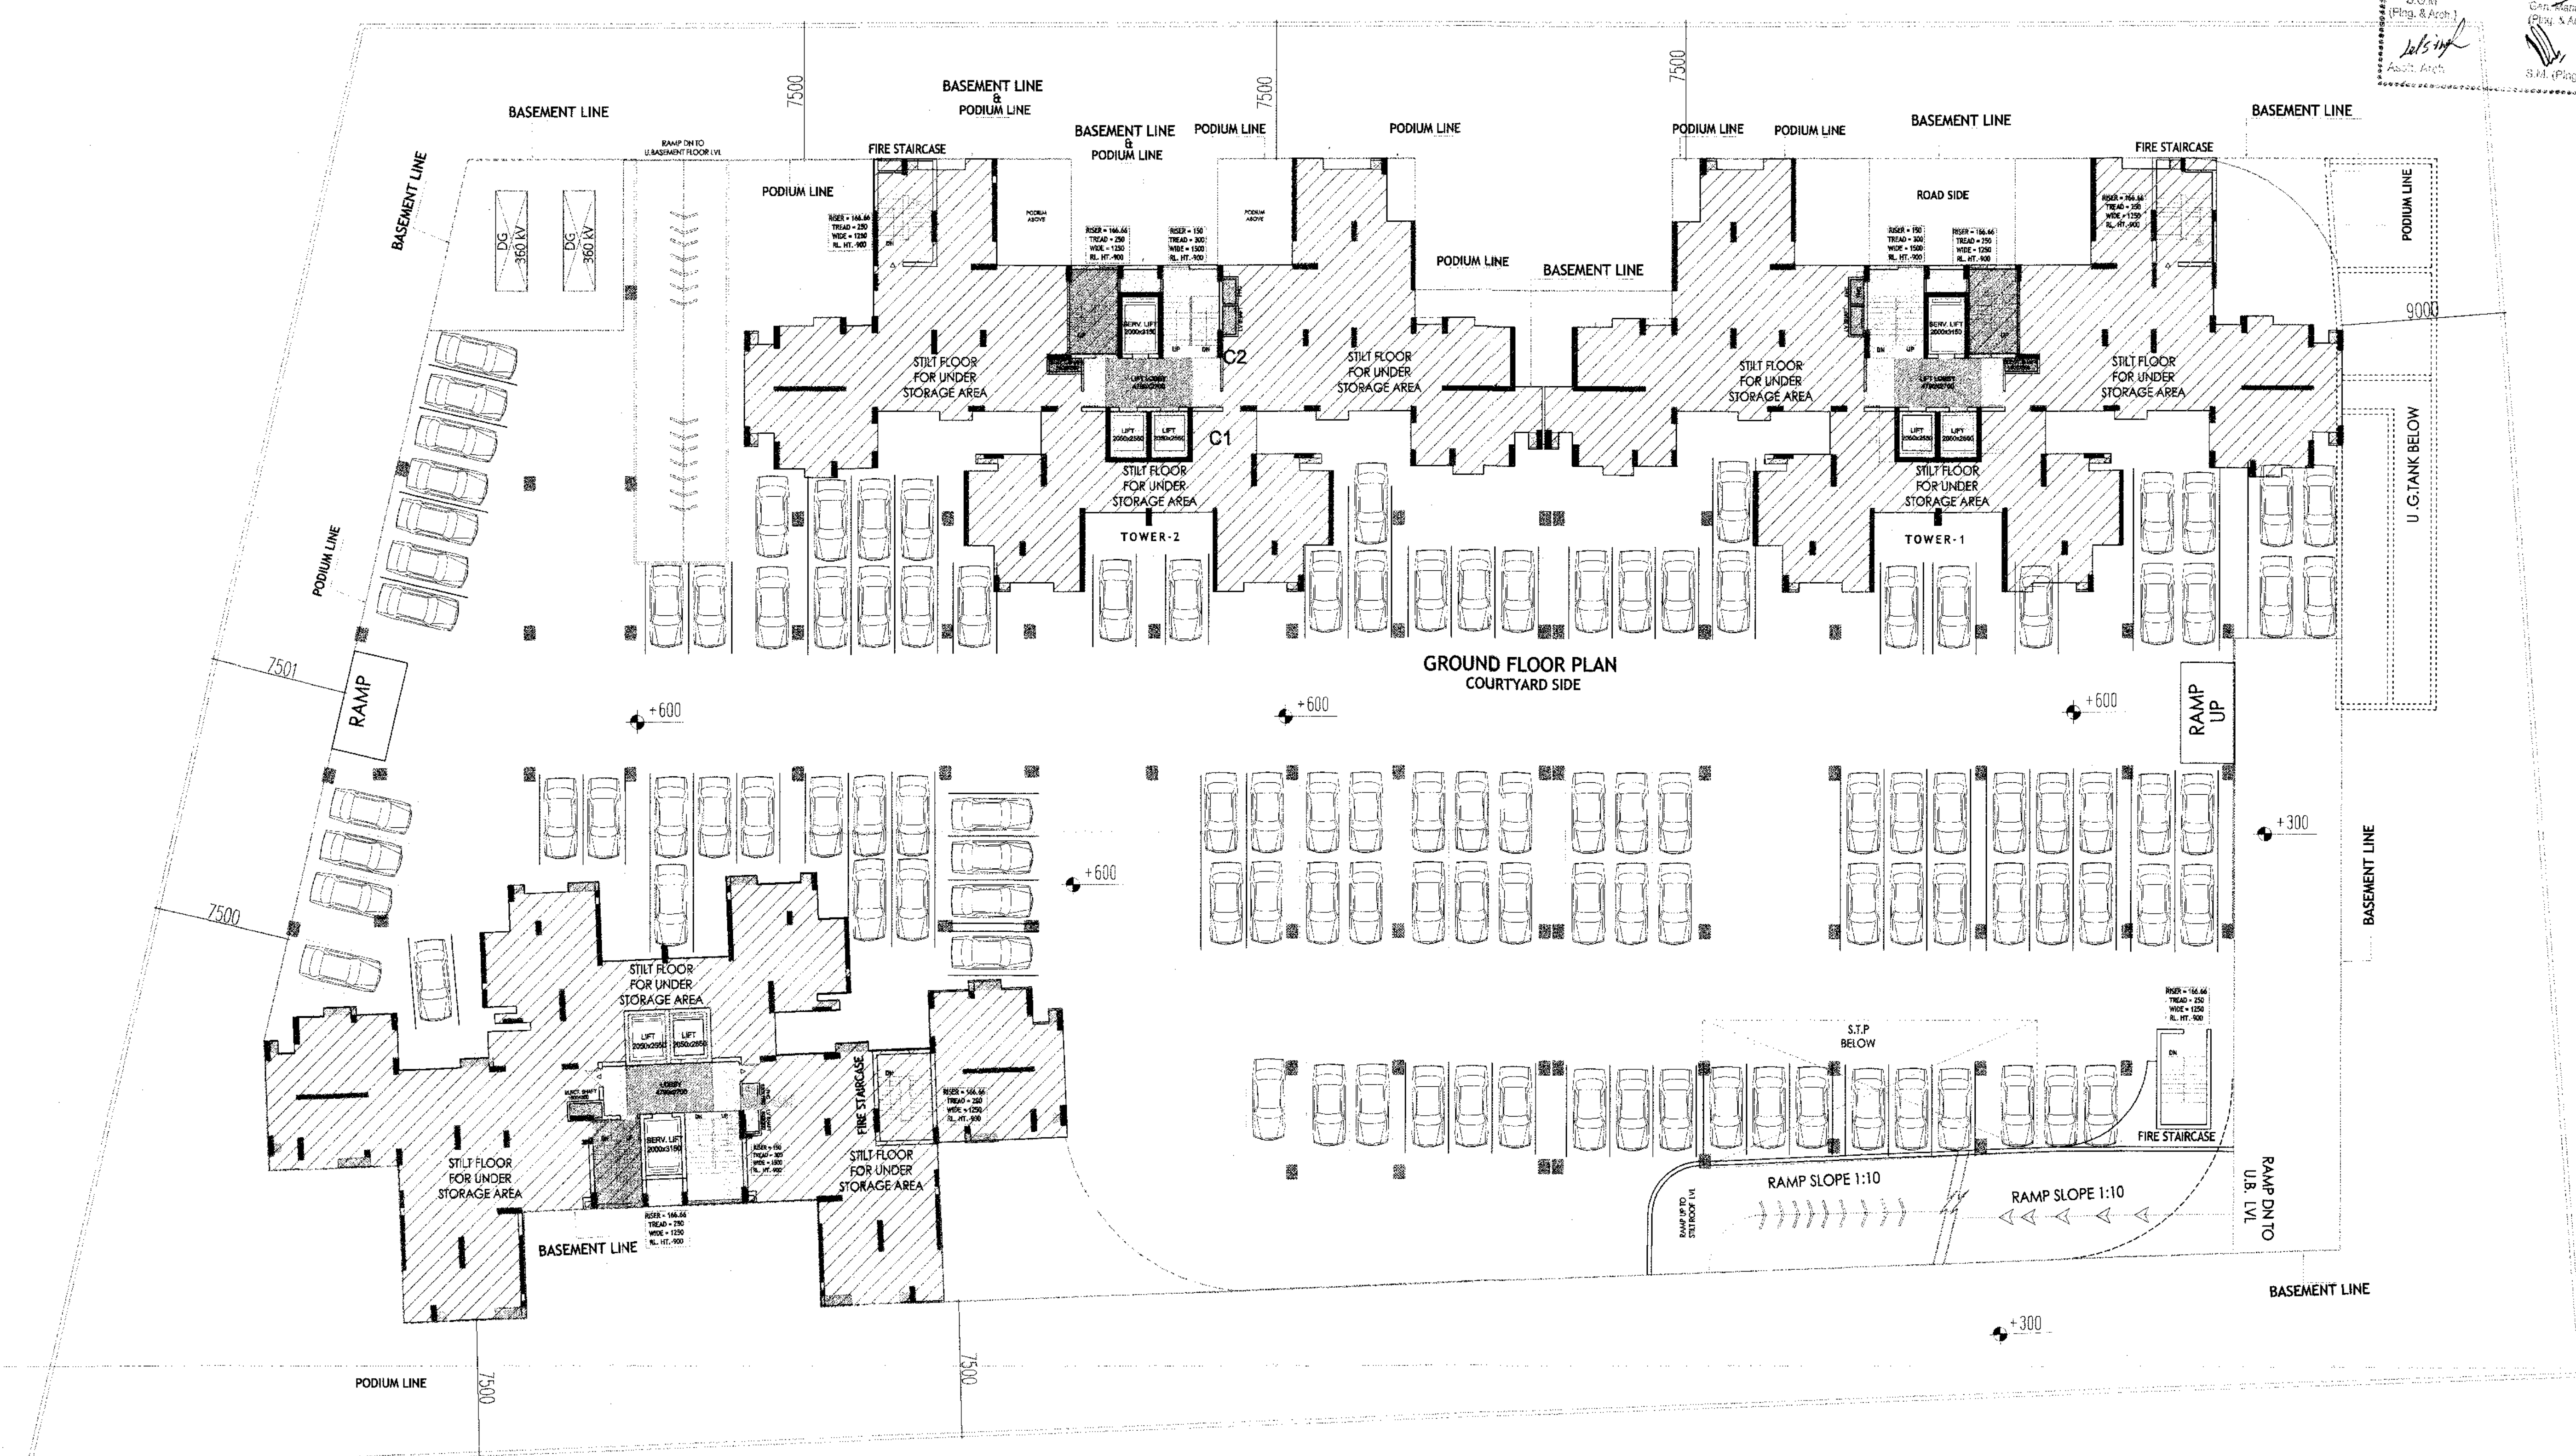

STILT PLAN

Project :- PROPOSED REVISED GROUP HOUSING FOR M/S SOLARIS REALTECH PRIVATE LTD ON PLOT NO- GH - 16 B, SECTOR 01 GREATER NOIDA.	REVISED SANCTION DRAWING STILT PLAN	Drawing No. :- 08 SCALE :- 1:100 , 1: 200	response@rba.net.in B - 33, Sector - 51, NOIDA 201301, INDIA Telephone (95120) 4246195-96 Fax (95120) 4246195 www.rba.net.in ARCHITECT'S SIGN OWNER'S SIGN
---	---	---	---