


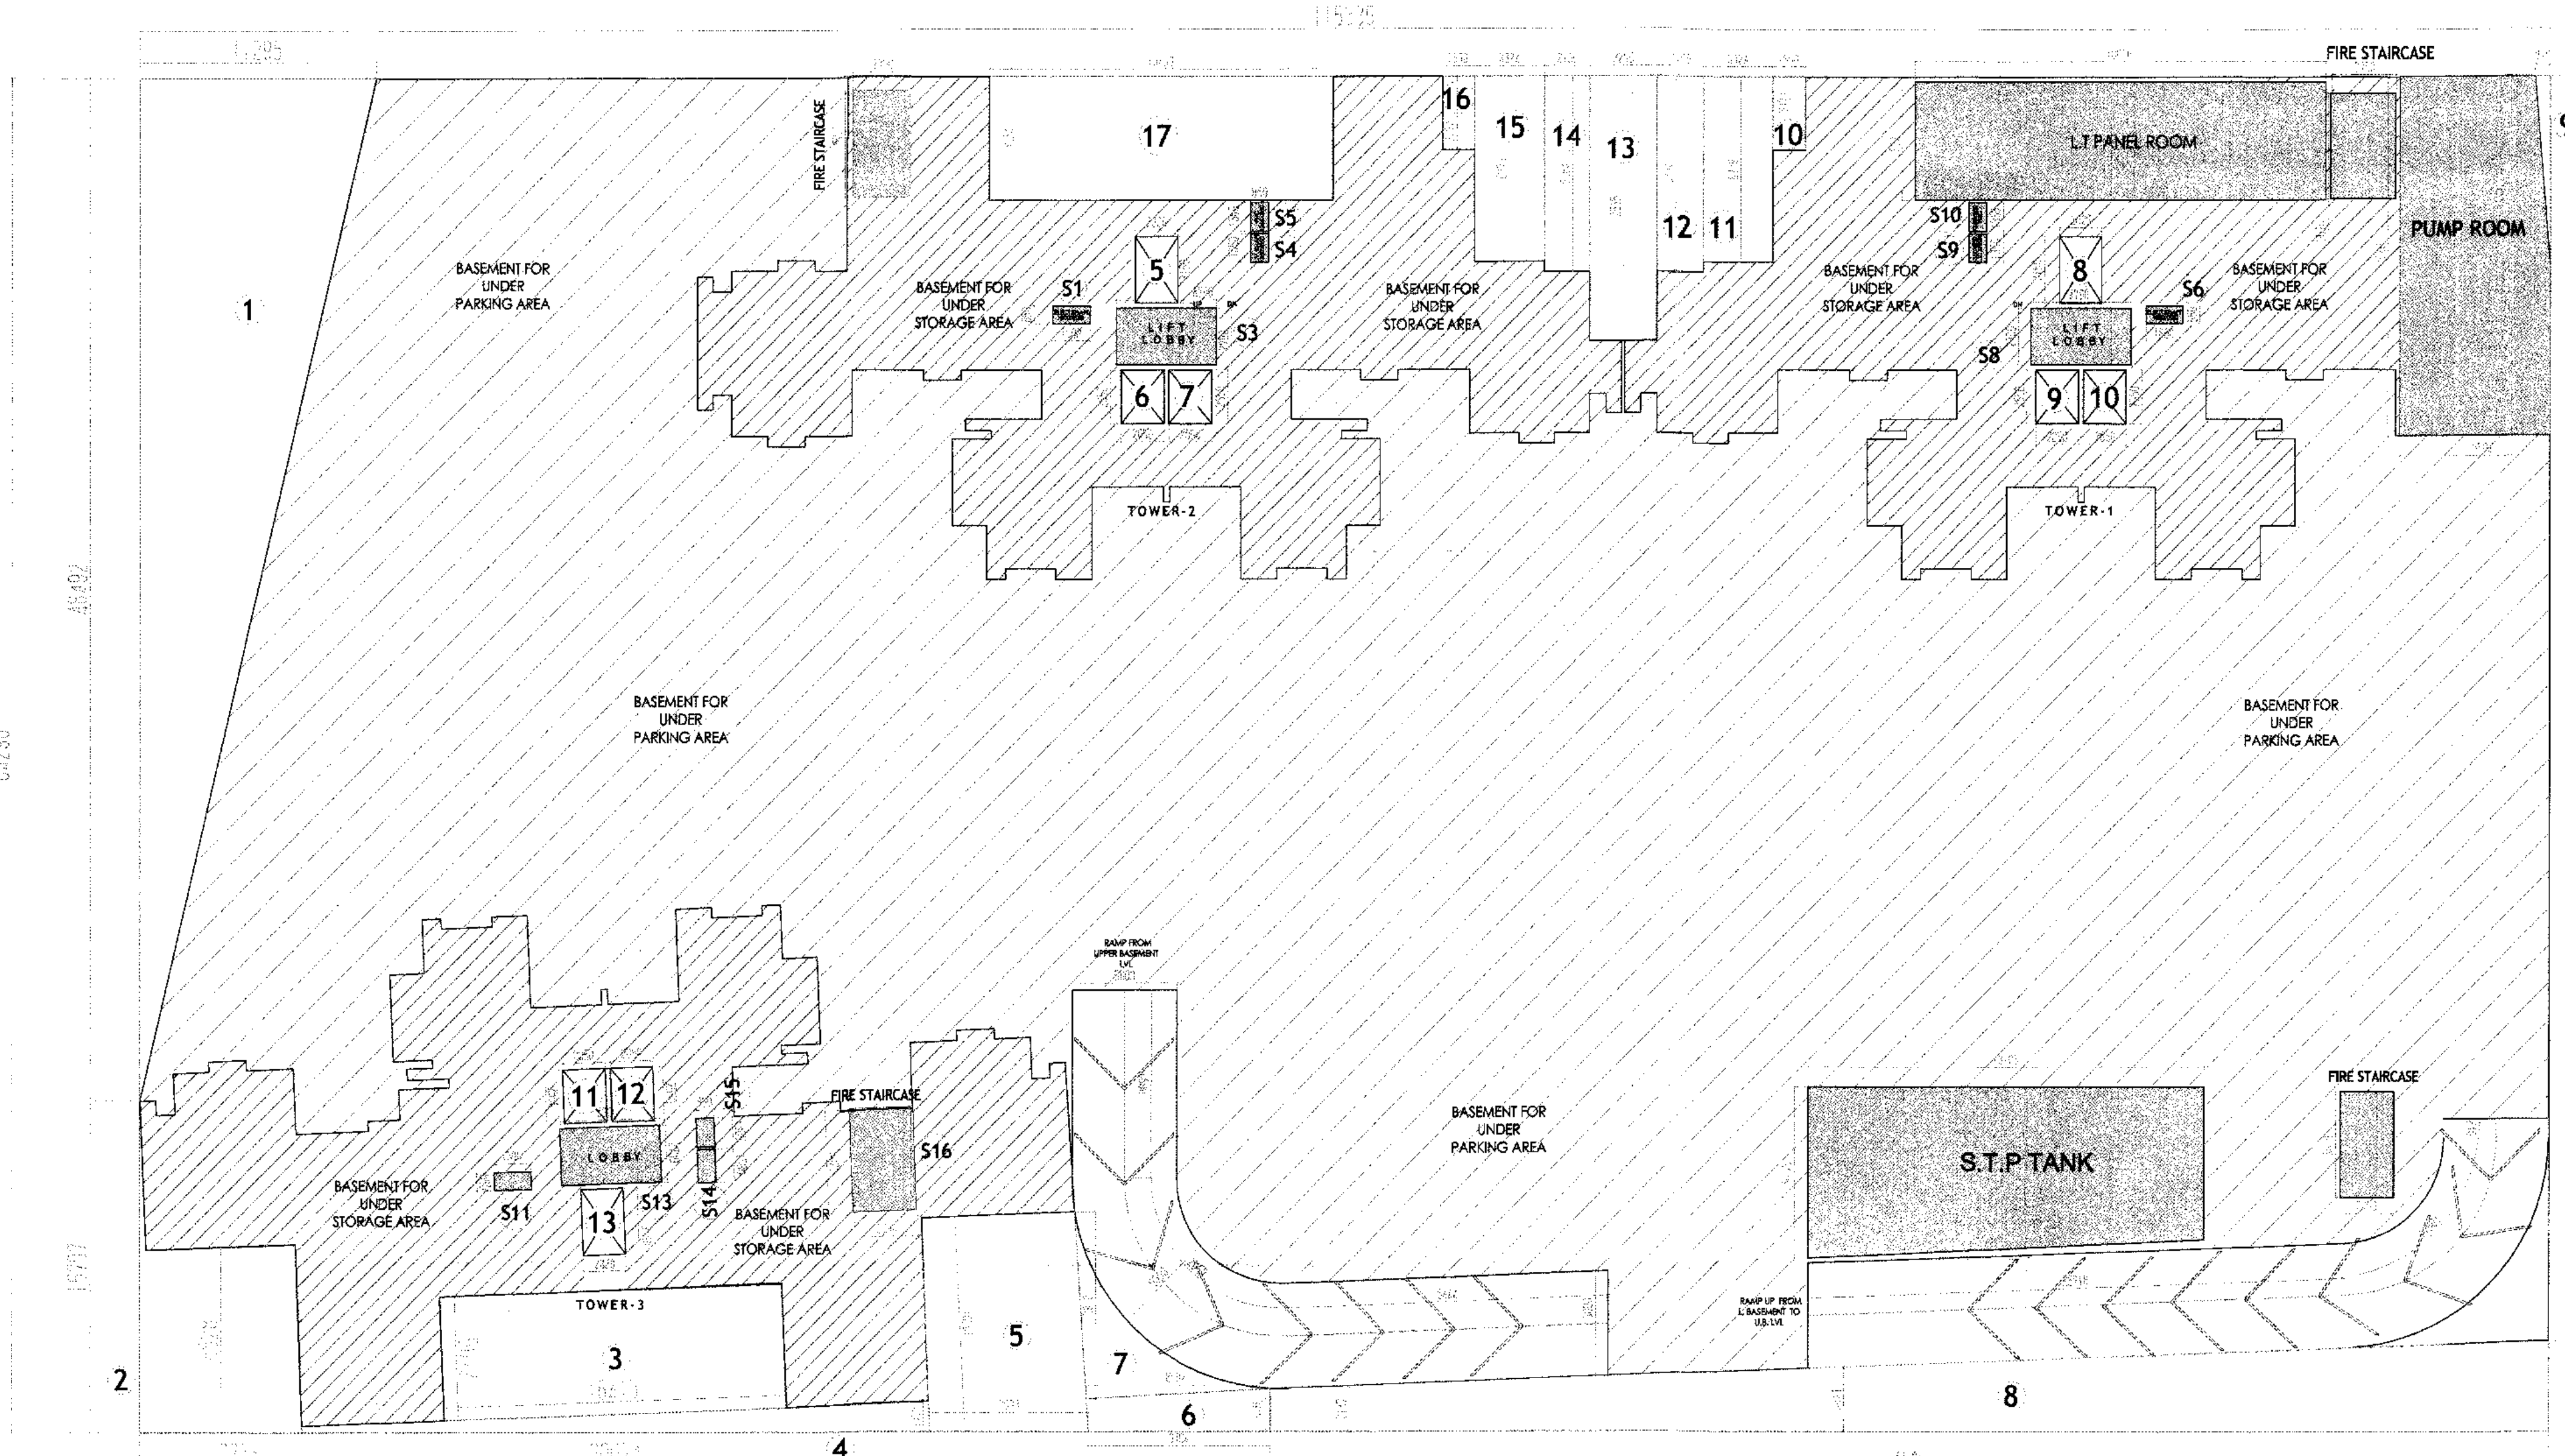

Approved
 Valid up to Date: 5 years
 Noida
 (Eng. & Arch.)
 Asstt. Archt.
 (Eng. & Arch.)
 (Eng. & Arch.)

LOWER BASEMENT ENVELOPE PLAN

AREA CALCULATION

	L	X	B		
PUMP ROOM	17.020	X	5.502	=	93.644
S.T.P. ROOM	13.103	X	9.145	=	119.832
U.G. TANK	16.340	X	6.250	=	102.125
L.T. PANEL ROOM	18.676	X	5.322	=	99.396
Total					414.997 sqm

(services area tower area)

S1	=	1	X	1.800	X	0.850	=	1.53
S3	=	1	X	4.790	X	2.700	=	12.933
S4	=	1	X	1.350	X	0.850	=	1.147
S5	=	1	X	1.365	X	0.850	=	1.160
S6	=	1	X	1.800	X	0.850	=	1.53
S8	=	1	X	4.790	X	2.700	=	12.933
S9	=	1	X	1.350	X	0.850	=	1.147
S10	=	1	X	1.365	X	0.850	=	1.160
S11	=	1	X	1.800	X	0.850	=	1.53
S12	=	1	X	2.980	X	4.900	=	14.602
S13	=	1	X	4.790	X	2.700	=	12.933
S14	=	1	X	1.580	X	0.850	=	1.343
S15	=	1	X	1.365	X	0.850	=	1.160
S16	=	2	X	2.750	X	5.02	=	27.610
Total								92.718

RAMP	1	X	36.400	X	5.000	=	182.000
S.T.P.	1	X	13.103	X	9.145	=	119.832
pump room	1	X	17.02	X	5.502	=	93.644
L.T. PANEL ROOM	1	X	18.676	X	5.322	=	99.396
BASEMENT FOR STORAGE AREA T1 =							466.848
BASEMENT FOR STORAGE AREA T2 =							561.483
BASEMENT FOR STORAGE AREA T3 =							588.441

AREA CALCULATION					
L	X	B	=	115.335	X 64.290 = 7414.887
Open Areas:					
1	=	1/2	X	11.295	X 48.492 = 273.858
2	=	1	X	7.773	X 8.828 = 68.620
3	=	1	X	16.413	X 5.872 = 96.377
4	=	1/2	X	30.074	X 1.459 = 21.938
5	=	1	X	7.593	X 10.251 = 77.835
6	=	1	X	8.704	X 2.046 = 17.808
7	=	1	X	8.594	X 8.910 = 38.286
8	=	1	X	61.194	X 3.044 = 186.274
9	=	1/2	X	0.715	X 9.435 = 3.370
10	=	1	X	1.550	X 3.474 = 5.384
11	=	1	X	3.324	X 8.779 = 29.181
12	=	1	X	2.195	X 9.264 = 20.334
13	=	1	X	3.200	X 12.535 = 40.112
14	=	1	X	2.196	X 9.264 = 20.343
15	=	1	X	3.324	X 8.779 = 29.181
16	=	1	X	1.550	X 3.474 = 5.384
17	=	1	X	16.433	X 5.854 = 96.198
Total					1030.483
Total covered area = 7414.887 - 1030.483 = 6384.404					

(services area non tower area)					
S16	=	2	X	2.750	X 5.020 = 27.610

PUMP ROOM

U.G. TANK

S.T.P. TANK

L.T. PANEL ROOM

Total covered area = 7414.887 - 1030.483 = 6384.404
 Basement parking area = 6384.404 - (92.718+182.0+119.832+93.644+99.396+27.610+561.483+466.848+588.441)
 6384.404 - 2231.972 = 4152.432 Sqm (Non.F.A.R)

Project Architect

response@rba.net.in
 B-33, Sector - 51,
 NOIDA 201301, INDIA
 Telephone (95120)4246195-96
 Fax (95120)4246195
 www.rba.net.in

Project :-
 PROPOSED REVISED GROUP HOUSING FOR
 M/S SOLARIS REALTECH PRIVATE LTD
 ON PLOT NO- GH- 16 B, SECTOR 01
 GREATER NOIDA.

Drawing title :-
 REVISED SANCTION DRAWING

Drawing No. :- 05

SCALE :-
 1:100, 1:200

ARCHITECT'S SIGN

OWNER'S SIGN