


Greater Noida Industrial Development Authority
 Approved
 Validity to Date: 5 Years
 25/11/2016
 Date: 6.5.9
 25/11/2016
 S.M. (Plng.)
 S.M. (Plng.)
 S.M. (Plng.)

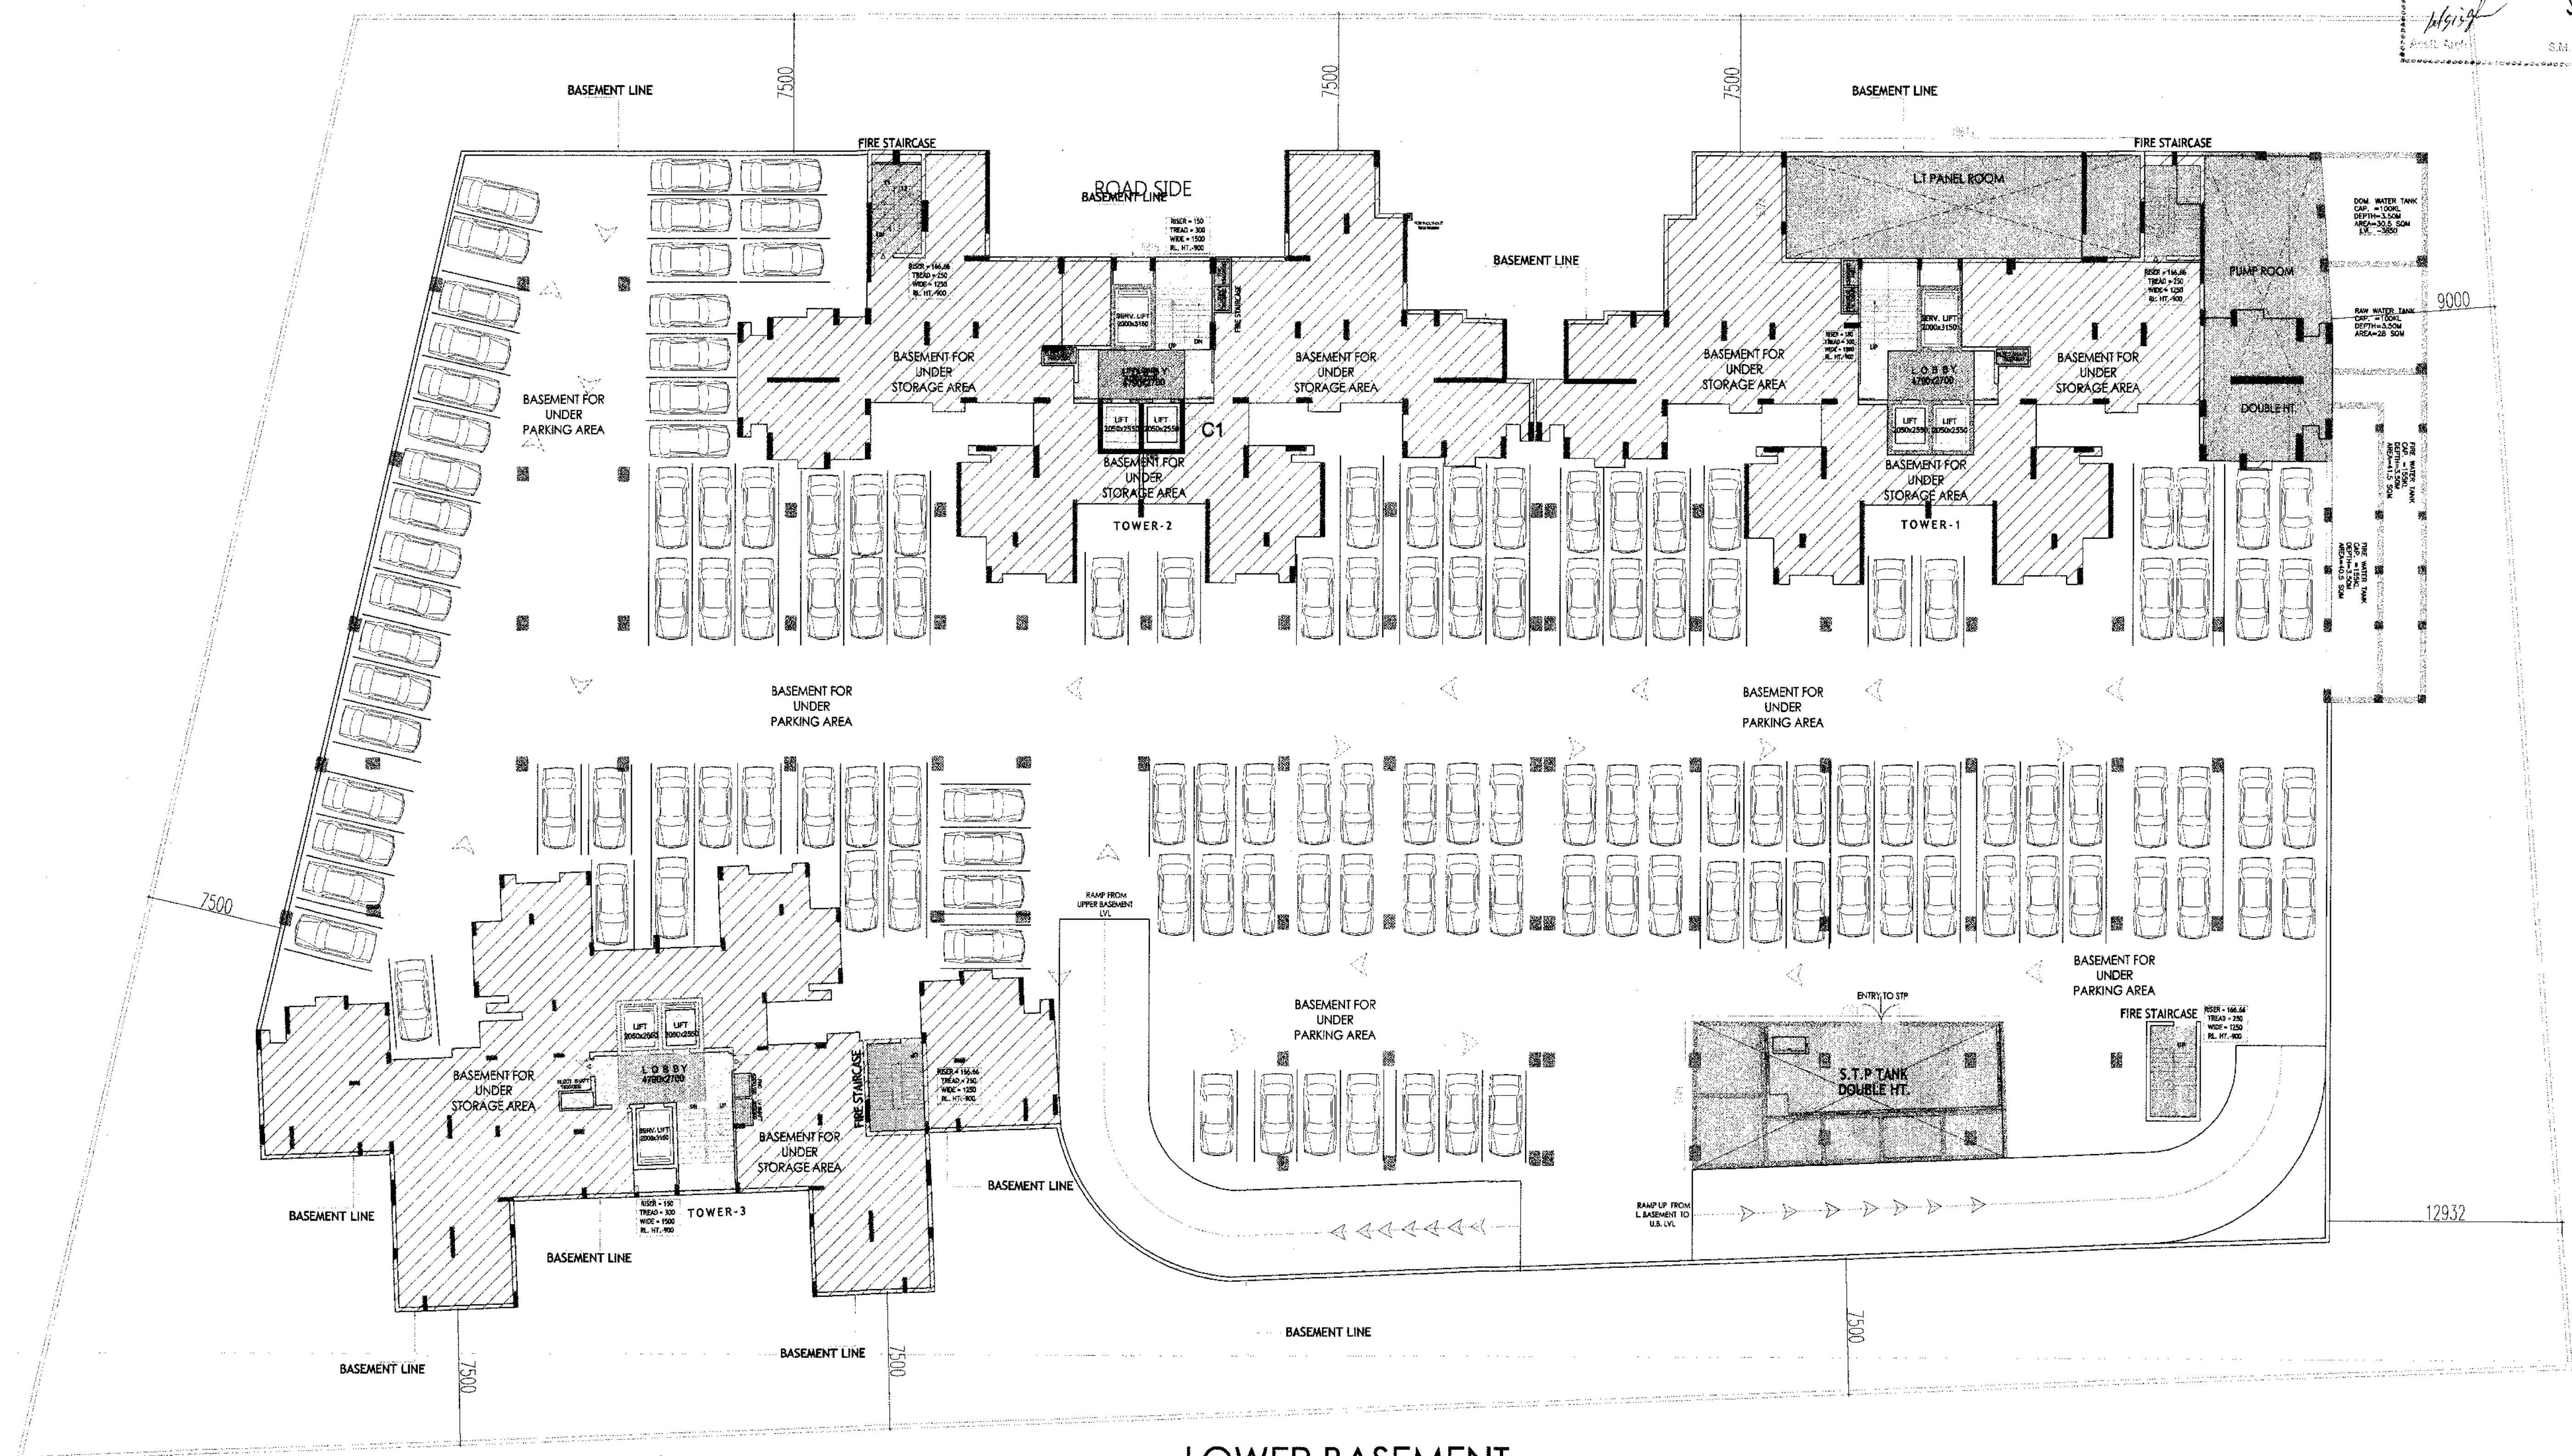

LOWER BASEMENT

Project :-

PROPOSED REVISED GROUP HOUSING FOR
 M/S SOLARIS REALTECH PRIVATE LTD
 ON PLOT NO- GH- 16 B, SECTOR 01
 GREATER NOIDA.

REVISED
 SANCTION DRAWING

LOWER BASEMENT

Drawing No. :- 04

SCALE :-
 1:100, 1:200



response@rba.net.in
 B - 33, Sector - 51,
 NOIDA 201301, INDIA
 Telephone (95120)4246195-96
 Fax (95120)4246195
 www.rba.net.in

Rajendra Bhan

ARCHITECT'S SIGN

Losallees
 AUTHORISED SIGNATORY

OWNER'S SIGN