



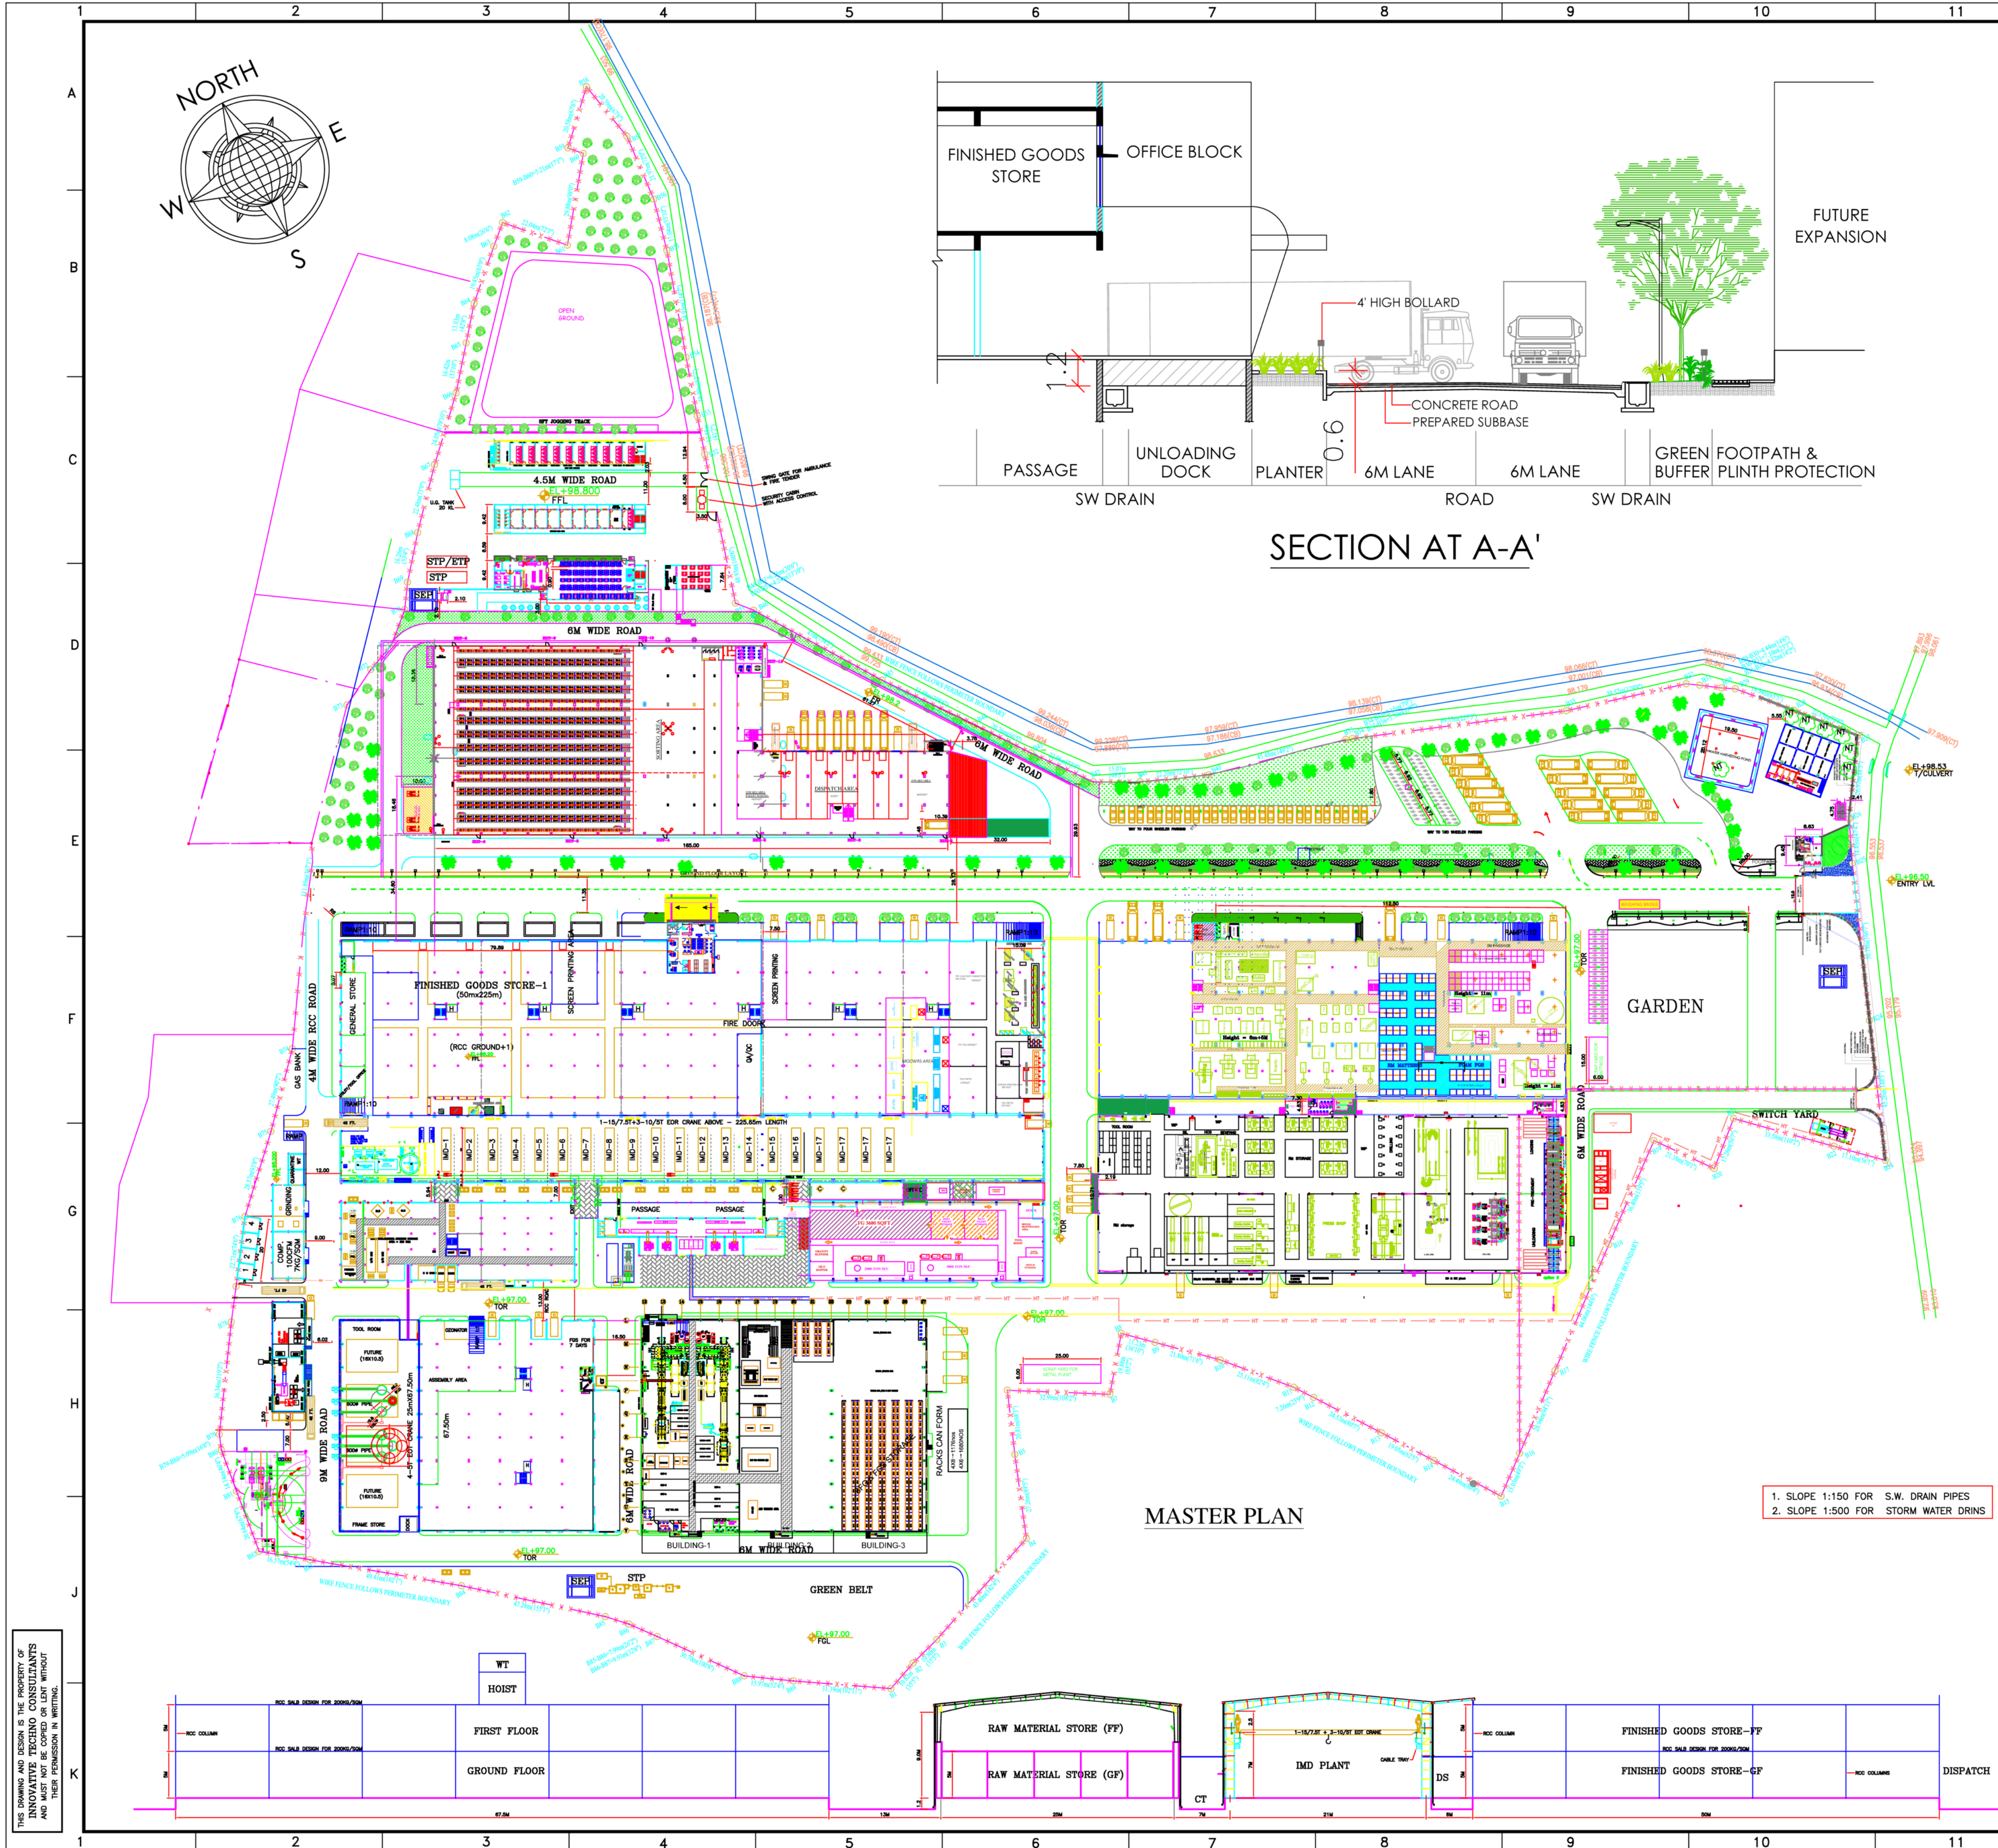

PROPOSED FACTORY LAYOUT OF  
**M/s NILKAMAL LIMITED, HOSUR**  
AT NALLAGANAKOTHAPALLI VILLAGE,  
HOSUR TALUK ,KRISHNAGERI DISTRICT,  
TAMILNADU

**SURVEY.NOS**  
149/1A,149/1B,149/1C ,149/1D,149/1E,149/1F , 151/1,151/2,151/3,  
152/1B,152/1C2,152/2B,152/3B,152/4B,152/4C,152/5,152/6,152/7,  
152/8,152/9A,152/9B,152/9C,153/1,153/2,153/3A,153/3B, 153/4,  
153/5 299/1 226/1 & 227/2K3

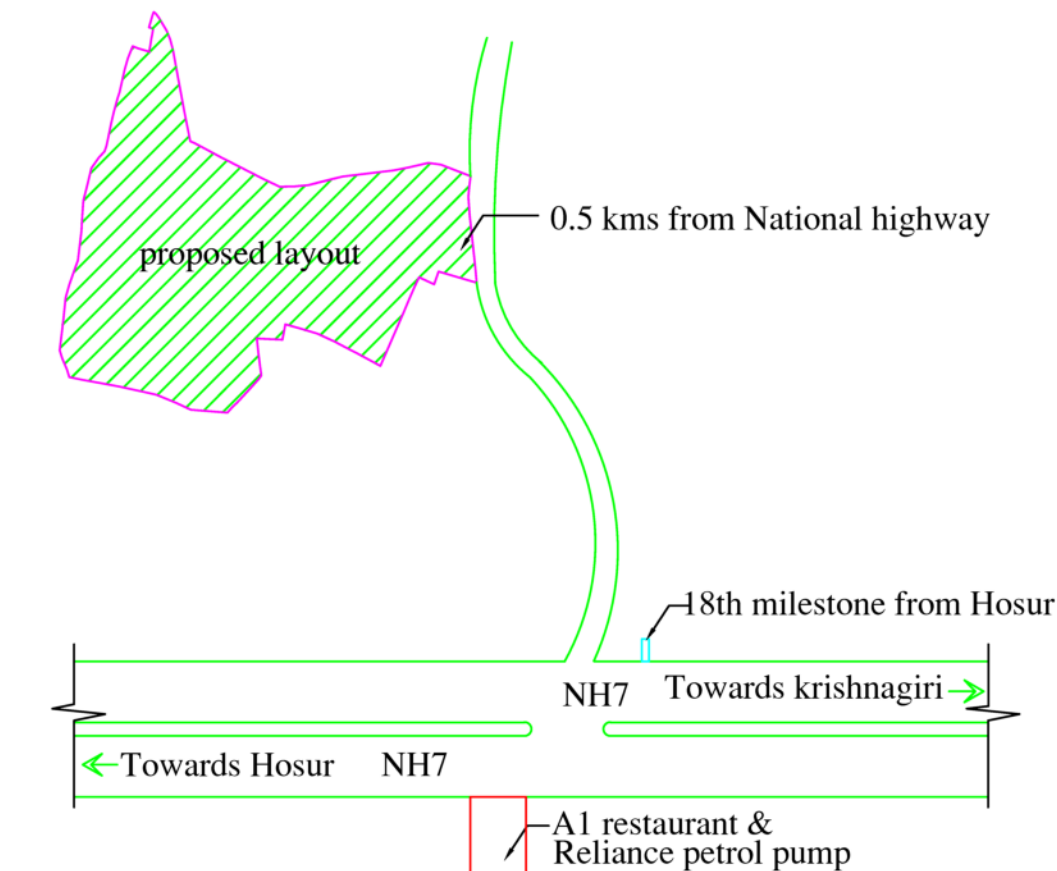

### LOCATION PLAN

### GREEN BELT AREA CALCUATIONS

| SR NO                                                                 | DESCRIPTION                                           |                               |
|-----------------------------------------------------------------------|-------------------------------------------------------|-------------------------------|
| 1                                                                     | PLOT AREA                                             | 12.6400 HECTOR                |
| 2                                                                     | GREEN BELT REQUIRED (25%)                             | 3.160 HECTOR                  |
| 3                                                                     | GREEN BELT PROVIDED<br>(18509.778+10854.480+5955.868) | 2.0127 HECTOR<br>3.532 HECTOR |
| TOTAL GREEN BELT PROVIDED                                             |                                                       | 27.943%                       |
| SNO.226/1,S.NO.152/1A,S.NO.4A/2 ARE NOT INCLUDED IN ABOVE CALCULATION |                                                       |                               |

### CRANE REQUIREMENTS

| DESCRIPTION | CAPACITY | REQUIRED HEIGHT IN METER<br>ABOVE RAIL TIE ROD STING MOULD |      |      |      | LIFT HEIGHT | CLEAR HEIGHT |
|-------------|----------|------------------------------------------------------------|------|------|------|-------------|--------------|
| 3000T M/C   | 25/15T   | 2.00M                                                      | 3.6M | 1.0M | 2.2M | 7.5M        | 10.0M        |
| 1450T M/C   | 15/7.5T  | 2.00M                                                      | 3.4M | 1.0M | 2.2M | 7.0M        | 9.5M         |
| 1000T M/C   | 10/5T    | 2.00M                                                      | 3.0M | 1.0M | 2.0M | 6.7M        | 9.2M         |

| 25      | PU FILLING STATION AND DRAIN ADDED | SK     | ND     | ND      | 18.11.11 |
|---------|------------------------------------|--------|--------|---------|----------|
| 24      | FGS - DOCK & RAMP REVISED          | SK     | ND     | ND      | 02.08.11 |
| 23      | WORKER'S ROOM LAYOUT REVISED       | SK     | ND     | ND      | 06.06.11 |
| 11      | STP & CABLE TRENCH ADDED           | SK     | ND     | ND      | 25.08.10 |
| REV.NO. | DESCRIPTION                        | DRN.BY | CHD.BY | APPD.BY | DATE     |

**INNOVATIVE**  
TECHNO CONSULTANTS  
PHONE: 0-93264 72122

CLIENT: **NILKAMAL LIMITED-HOSUR**

PROJECT: PROPOSED PLANT AT NALLAGANAKOTHAPALLI VILLAGE,  
HOSUR TALUK, KRISHNAGERI DISTRICT, TAMILNADU.

PROJECT NO: **TN29-76**

CADFILE:- C:\STD\A1R0

PC NO:- 10

SK ND ND 09.06.10  
SCALE SHT. No. PAPER SIZE  
1:1 01 OF 01 A1 841x594

TITLE: **MASTER PLAN**

DRAWING NO. **TN-29-76-1000**

REV.NO **41**

THIS DRAWING AND DESIGN IS THE PROPERTY OF INNOVATIVE TECHNO CONSULTANTS AND MUST NOT BE COPIED OR LENT WITHOUT THEIR PERMISSION IN WRITING.