



NOTES

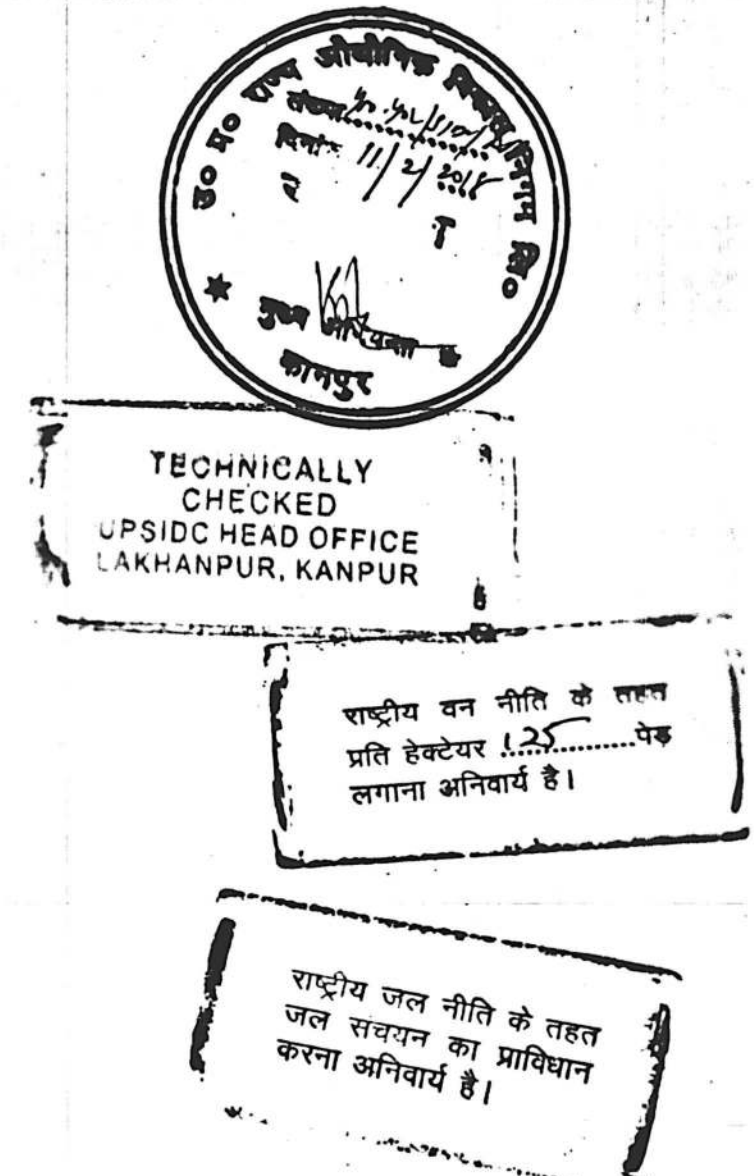

FOUNDATION PLAN

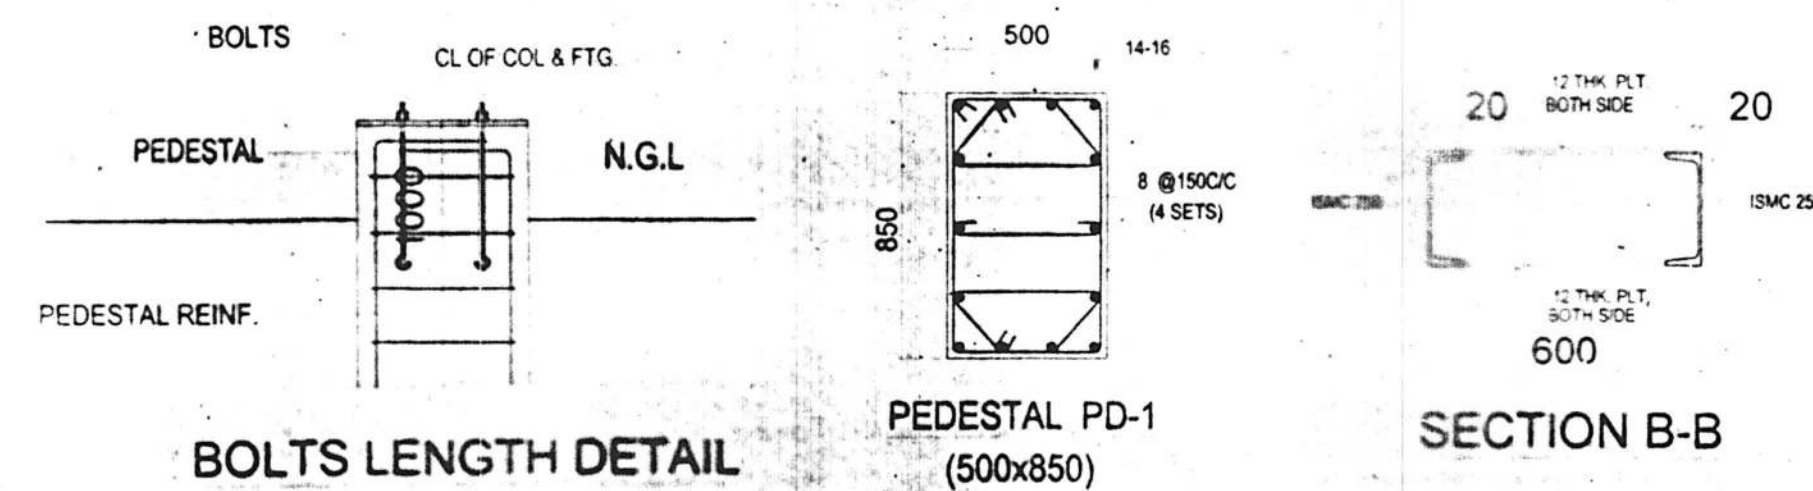

Super Frozen Foods (P) Ltd.
Managing Director/Director/ Auth. Sign.

GAURAV VARMA
Registered Architect
CA/98/19450