

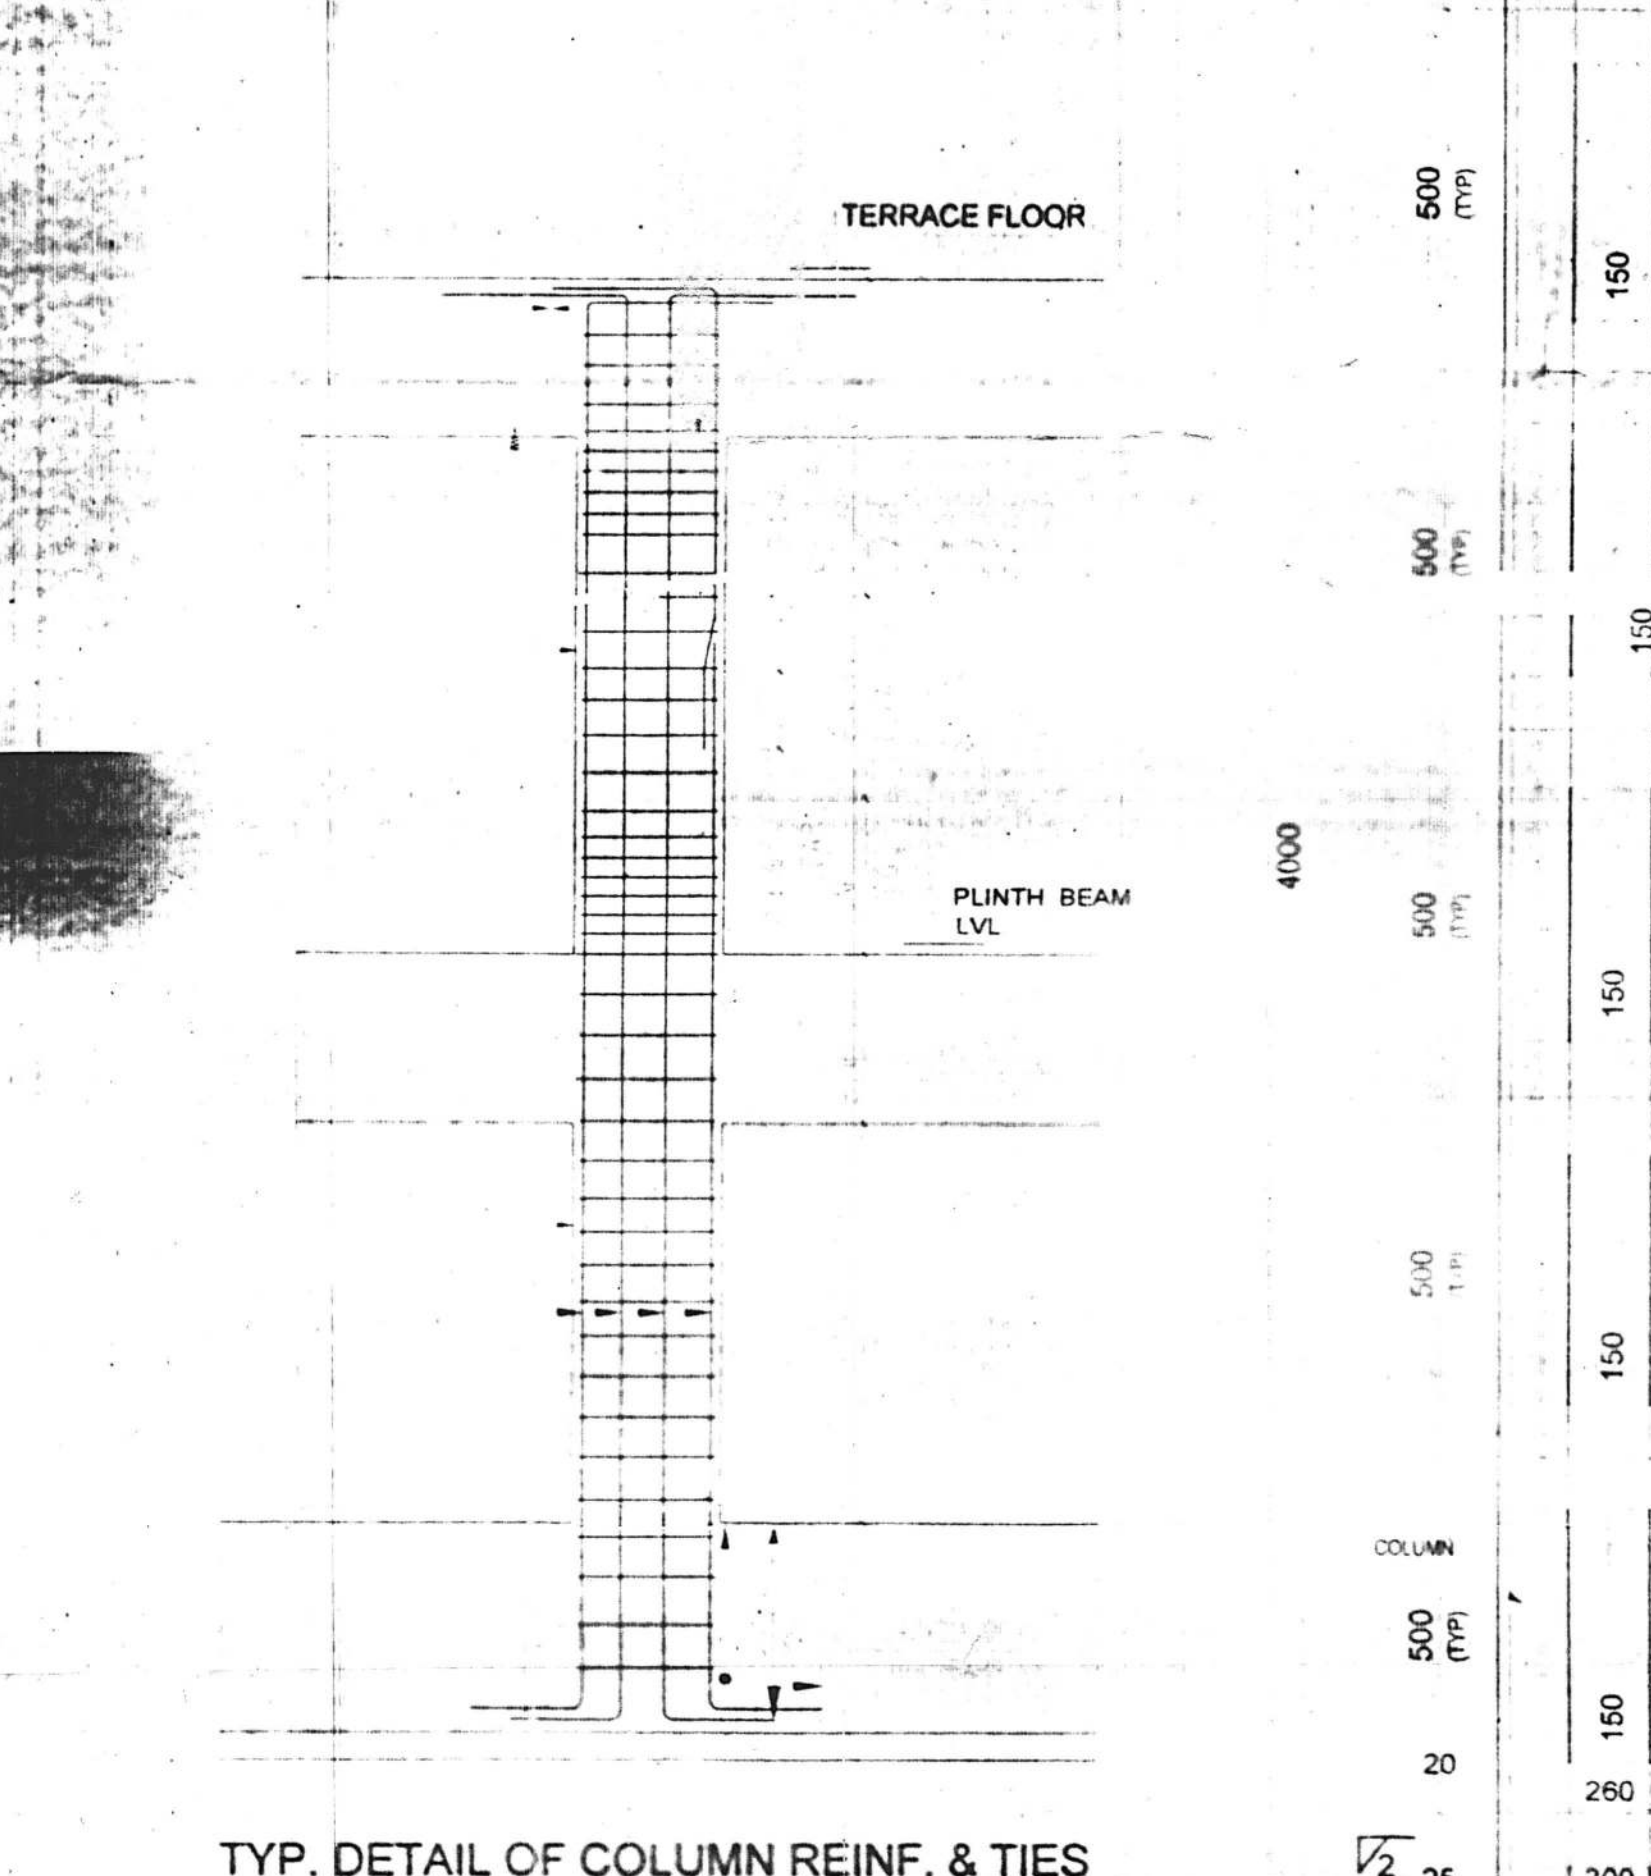
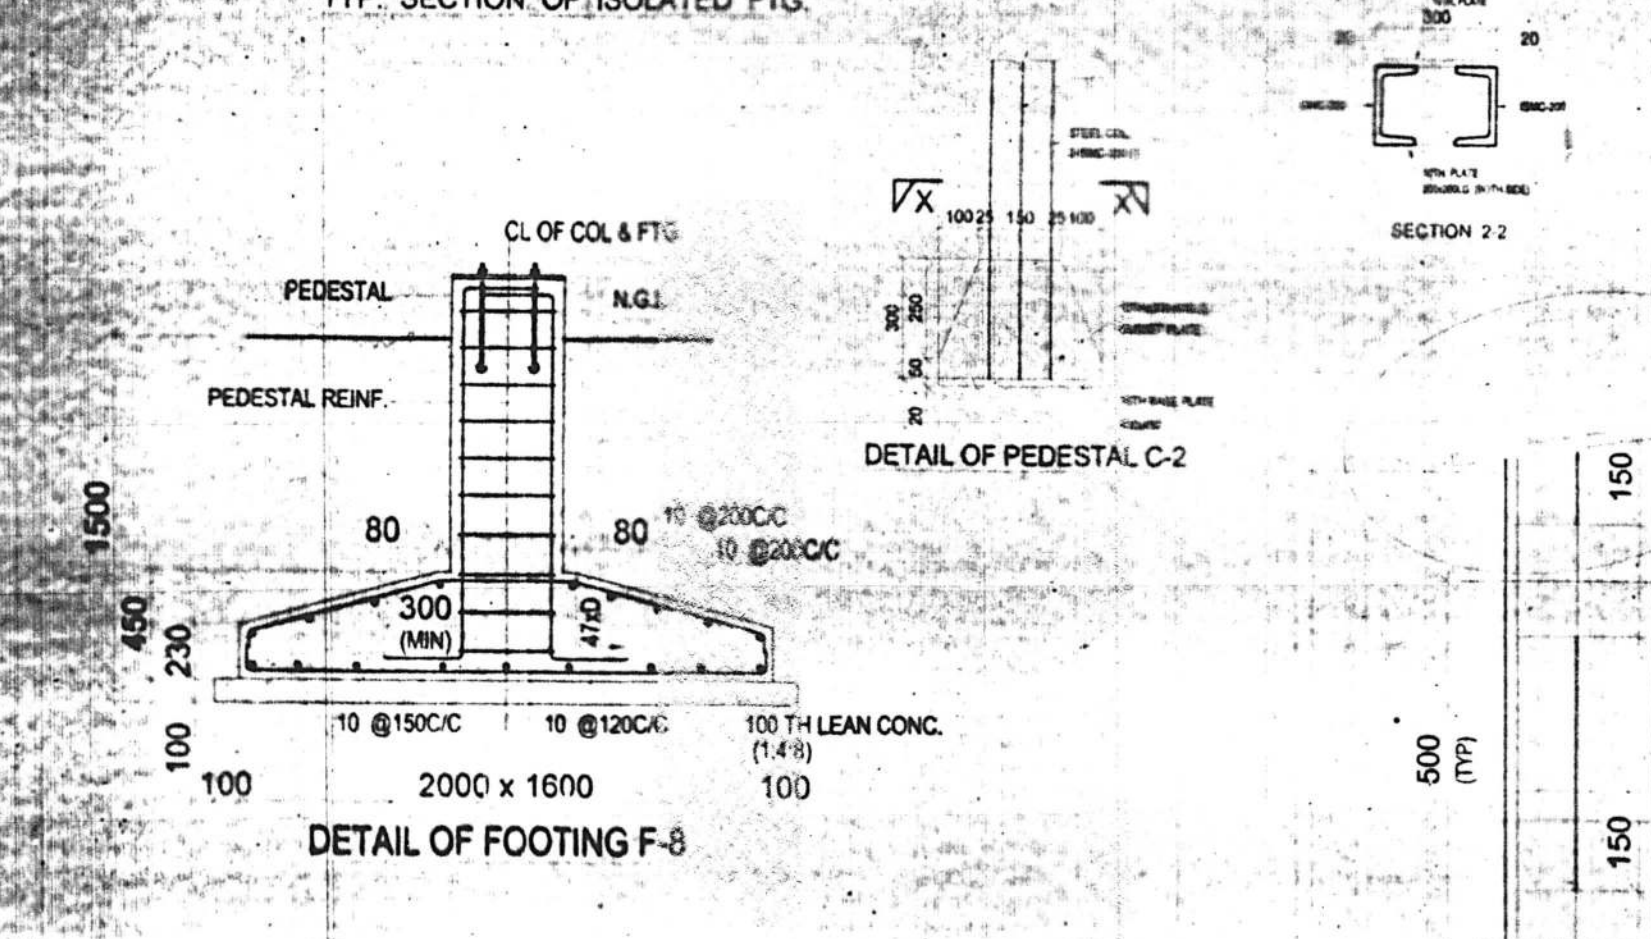




○ D.G. AREA & ESS BLDG
BLOCK-G & H

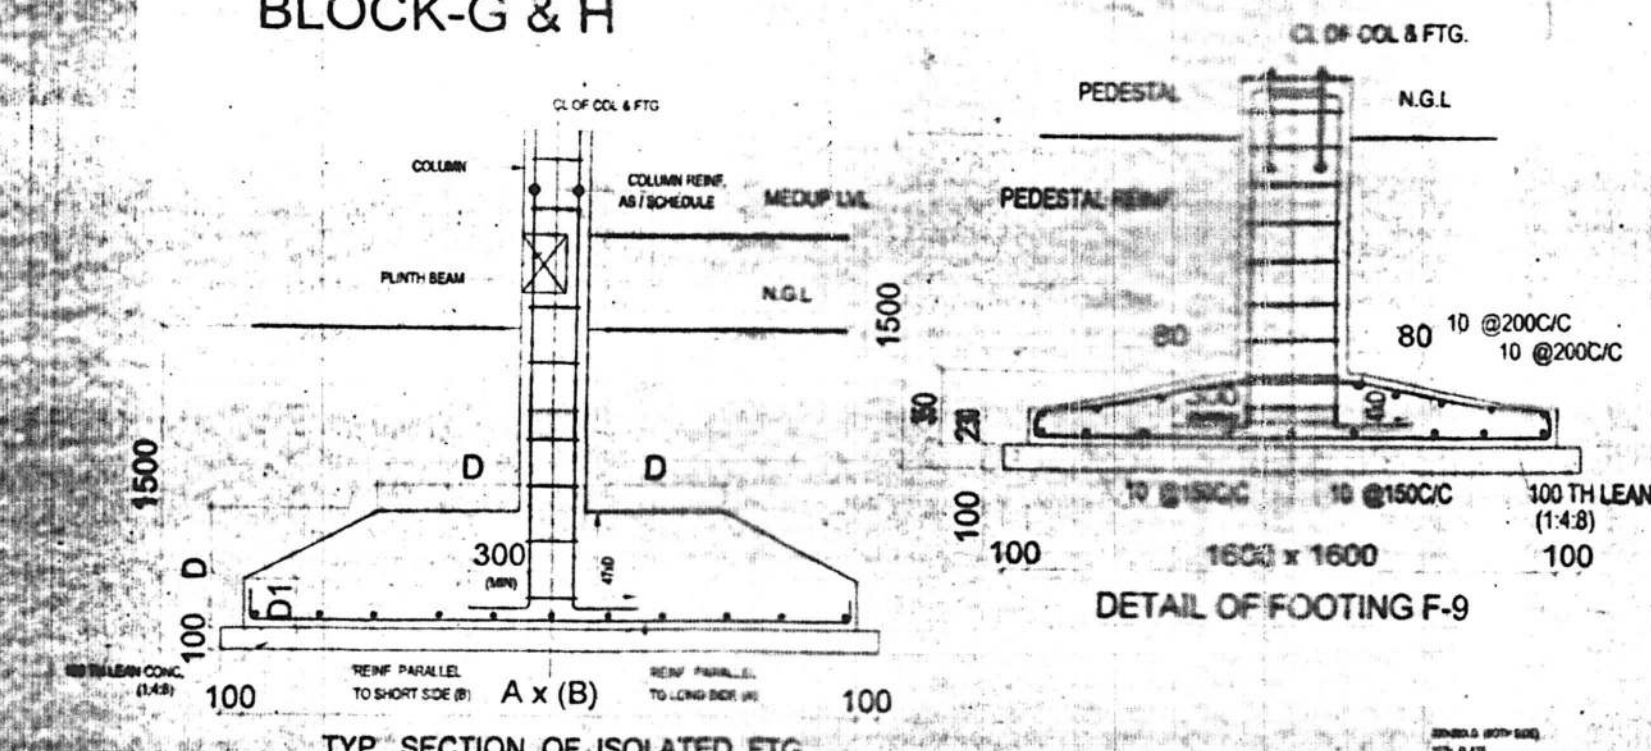


TYP. DETAIL OF COLUMN REINF. & TIES
TYP. DETAIL -X

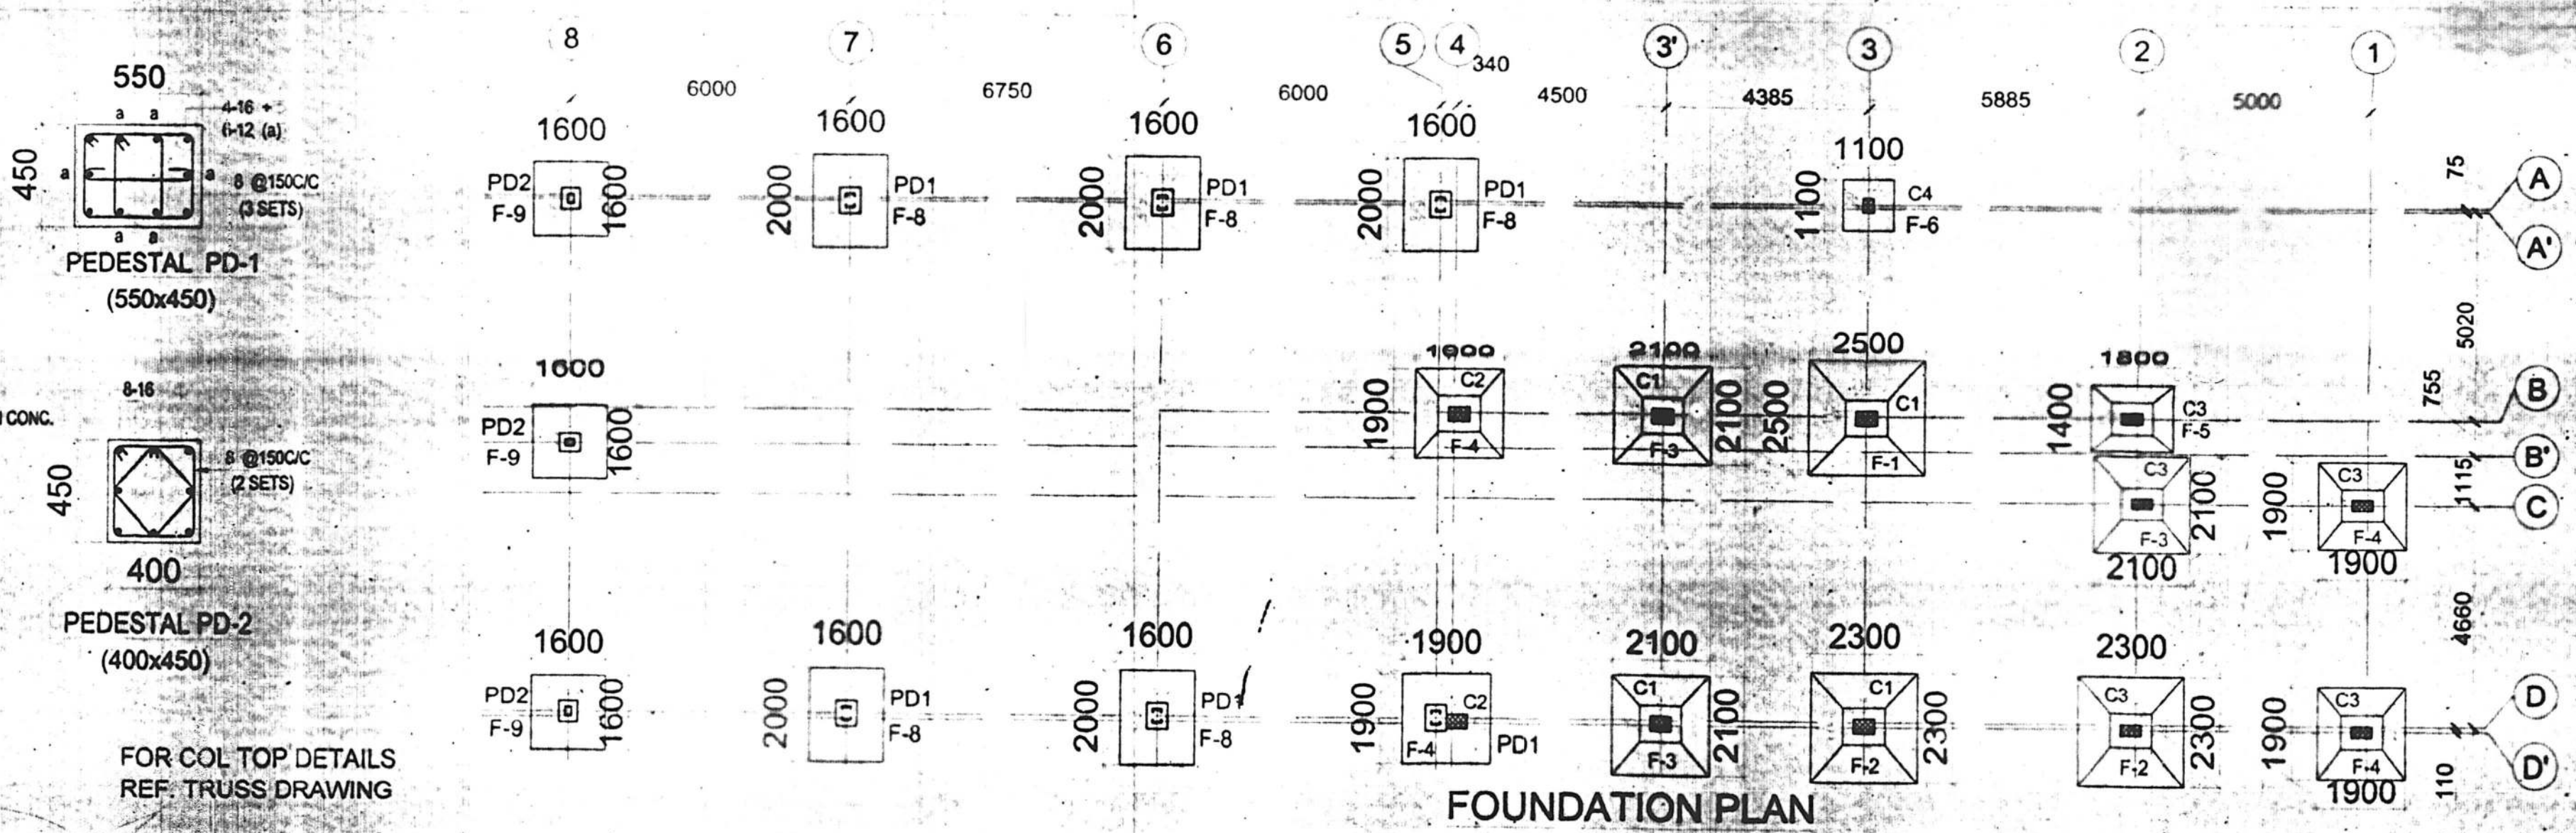


FOUNDATION PLAN

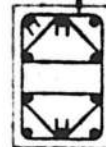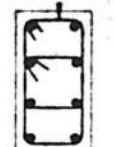COLUMN SCHEDULE					SCHEDULE OF ISOLATED FOOTING				
M-25					FOOT MARK	CONC. DIMENSION		REINFORCEMENT (BOTTOM)	
						LONG SIDE	SHORT SIDE	NO. & SIZE	NO. & SIZE

COLUMN SCHEDULE

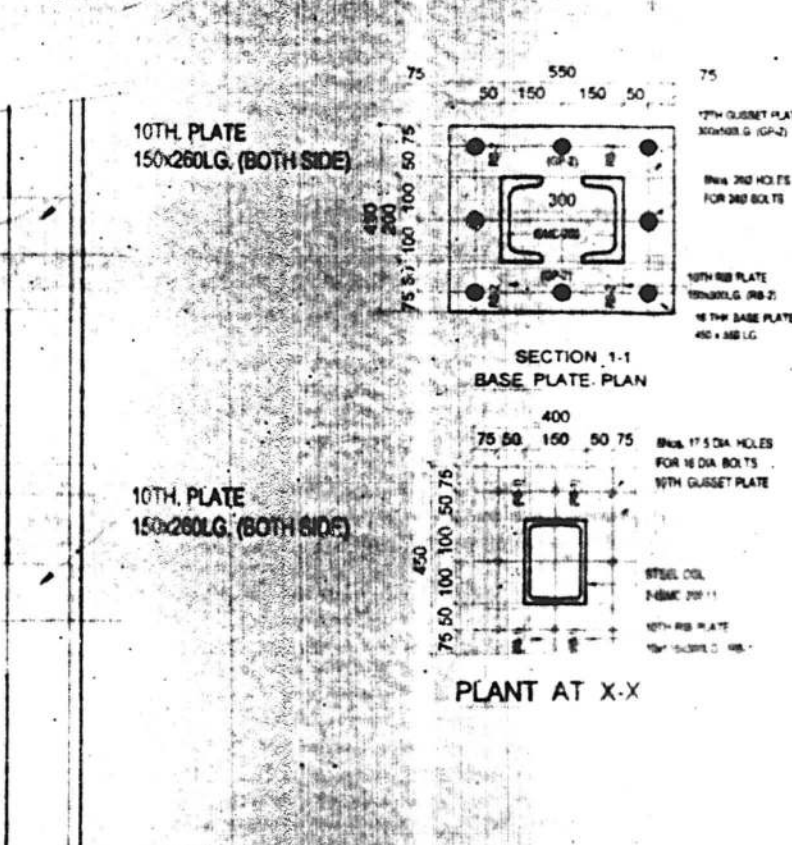


PLANT AT X-

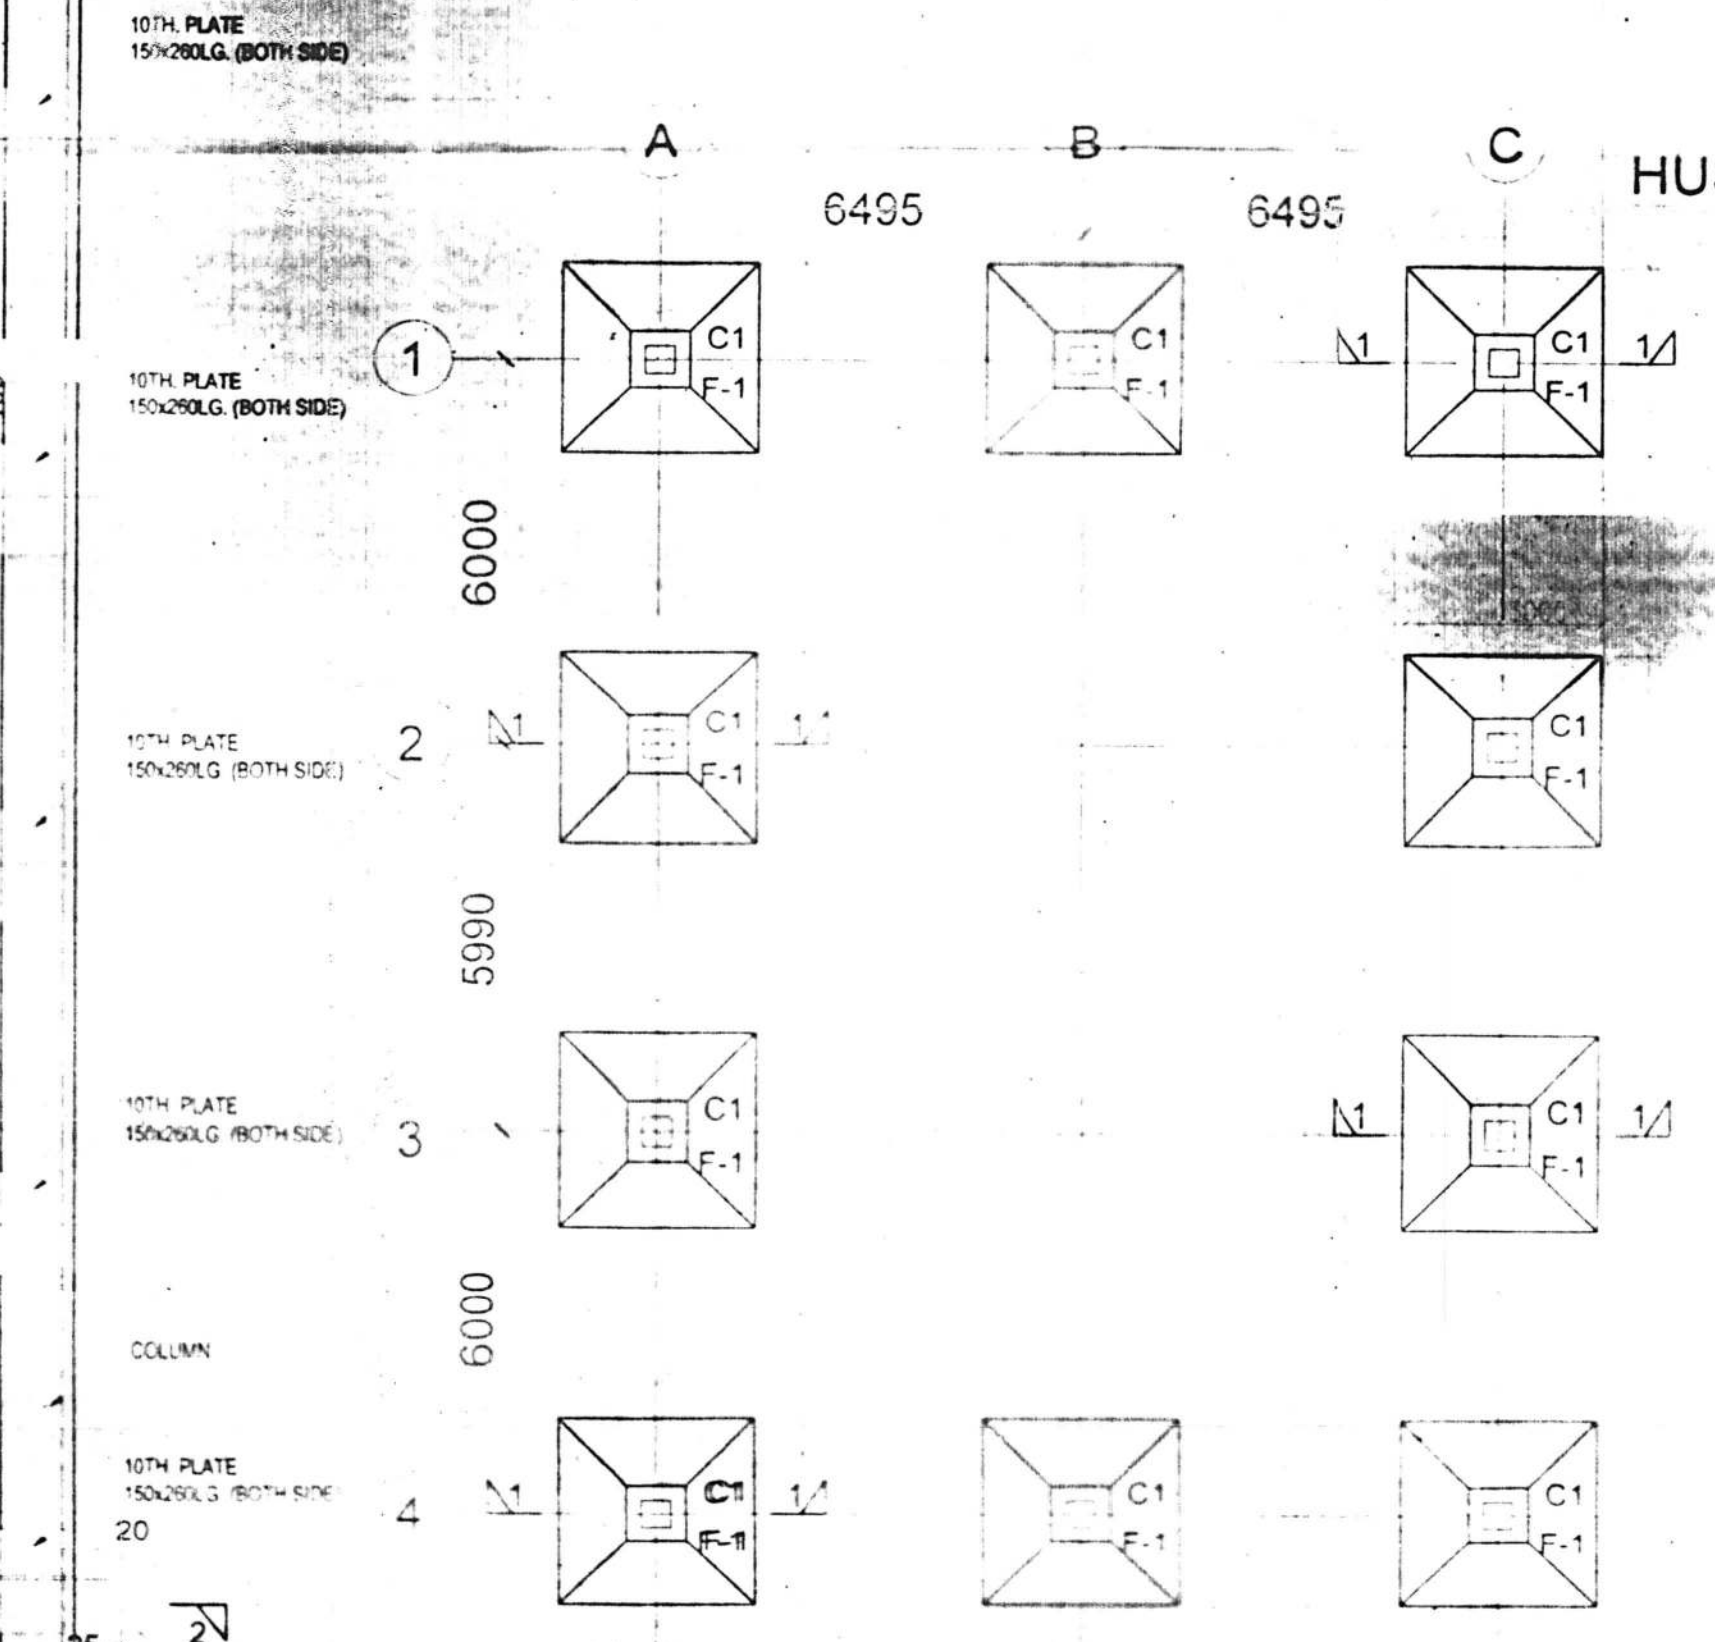


FOUNDATION PLAN

SCHEDULE OF ISOLATED FOOTING			
FOOT MARK	CONC. DIMENSION	REINFORCEMENT (BOTTOM)	
F-1			


DETAIL OF COL C-1

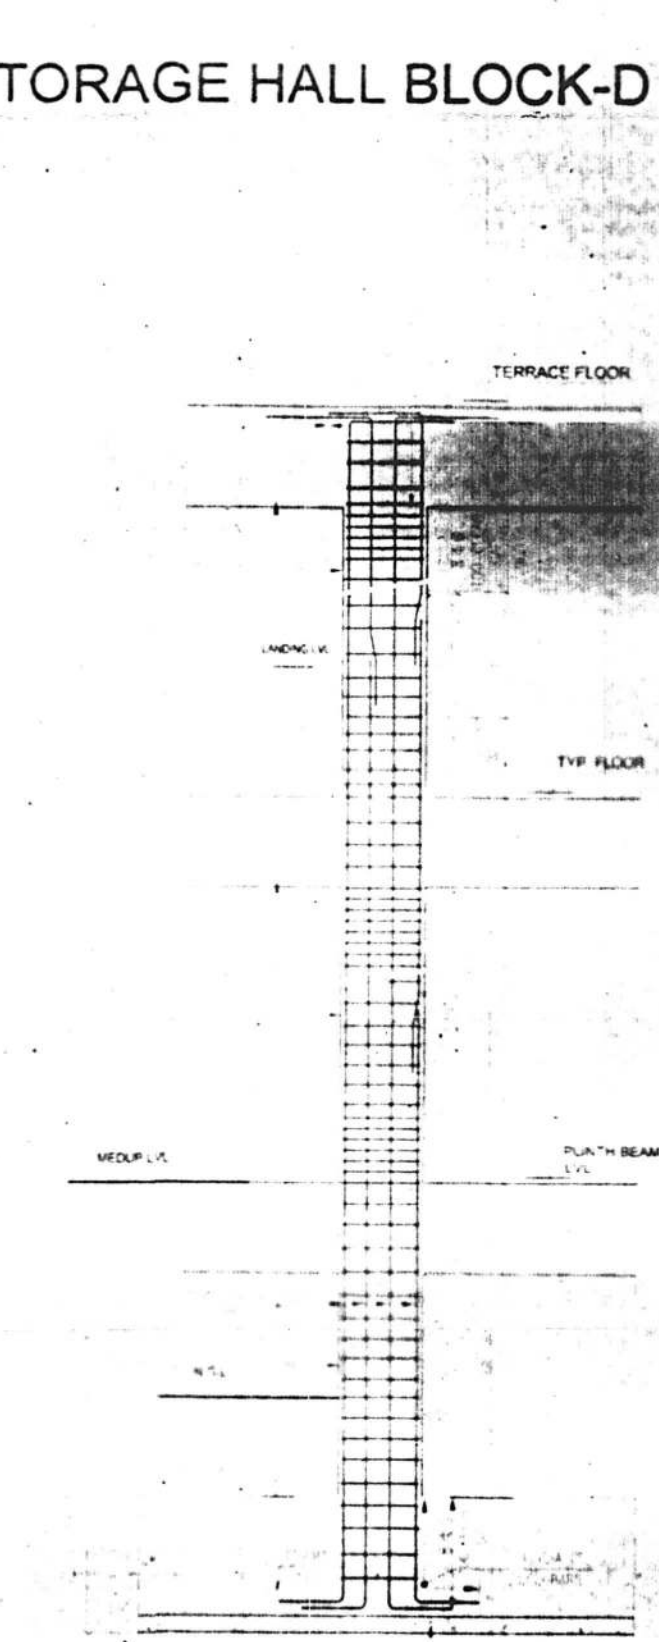

TYP. DETAIL OF COLUMN REINF. & TIES
TYP. DETAIL -X

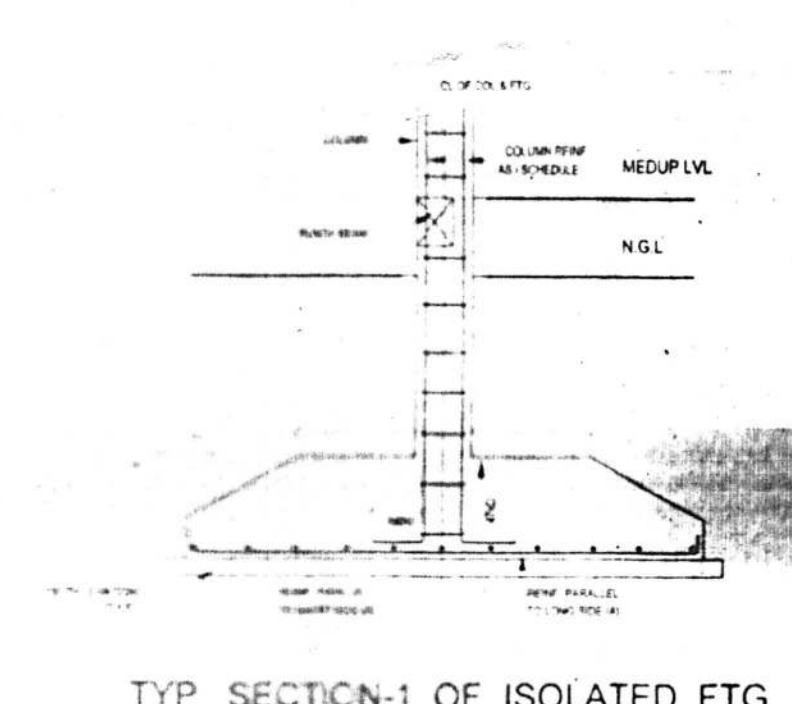


TYP SECTION-1 OF ISOLATED FTG

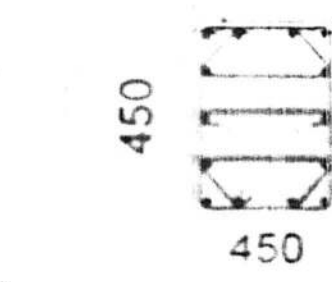

TYPICAL COLUMN
(C1 - 450X450)

NOTES

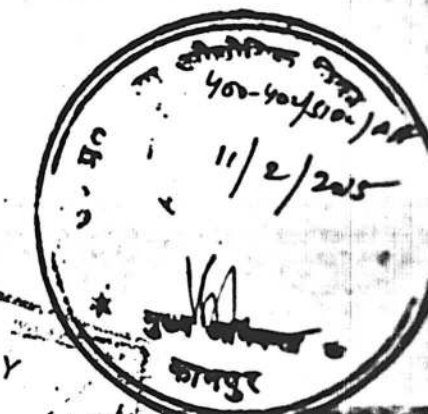

TECHNICALLY
CHECKED
UPSIDC HEAD OFFICE
LAKHANPUR, KANPUR

राष्ट्रीय जल नीति के तहत
जल संघयन का प्राविधान
करना अनिवार्य है।

SUBMISSION DRAWING

PROPOSED & EXISTING BUILDING PLAN
ON PLOT NO. D-06 TO D-10
UPSIDC INDUSTRIAL AREA SITE - 2
DISTT.:- UNNAO

-- OWNED BY :-

AL - SUPER FROZEN FOODS PVT. LTD.
THROUGH DIRECTOR MR. ARHAM QURESHI

TITLE -

ESS BLDG & HUSK STORAGE FOUNDATION DETAIL

OWNER'S SIGN _____

ENGINEER'S SIGN

P. KUMAR
Chartered Engineer (M
623, Sanjay Enclave, D

G. Varma

AI-Super Frozen Foods (P) Ltd.
Managing Director/Director/Auth. Signt.

GAURAV VARMA
Registered Architect
CA/96/19450