
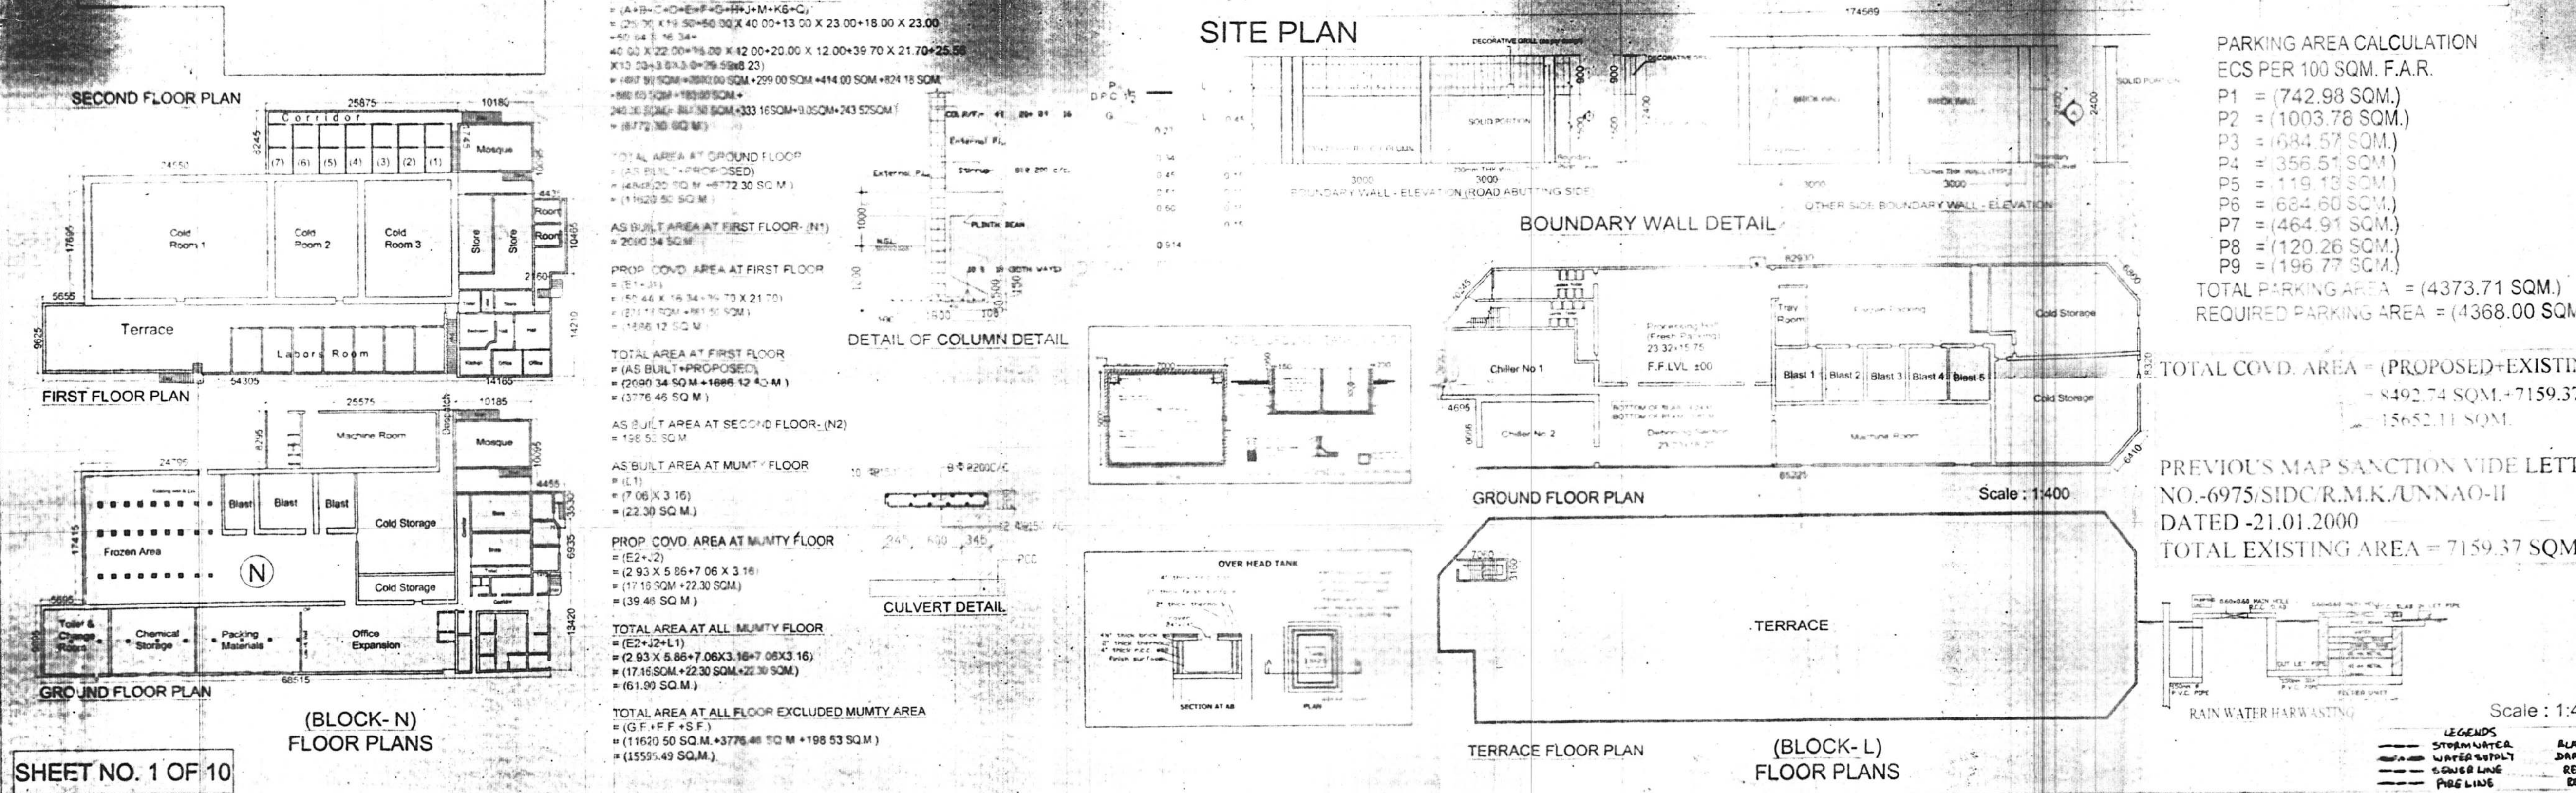


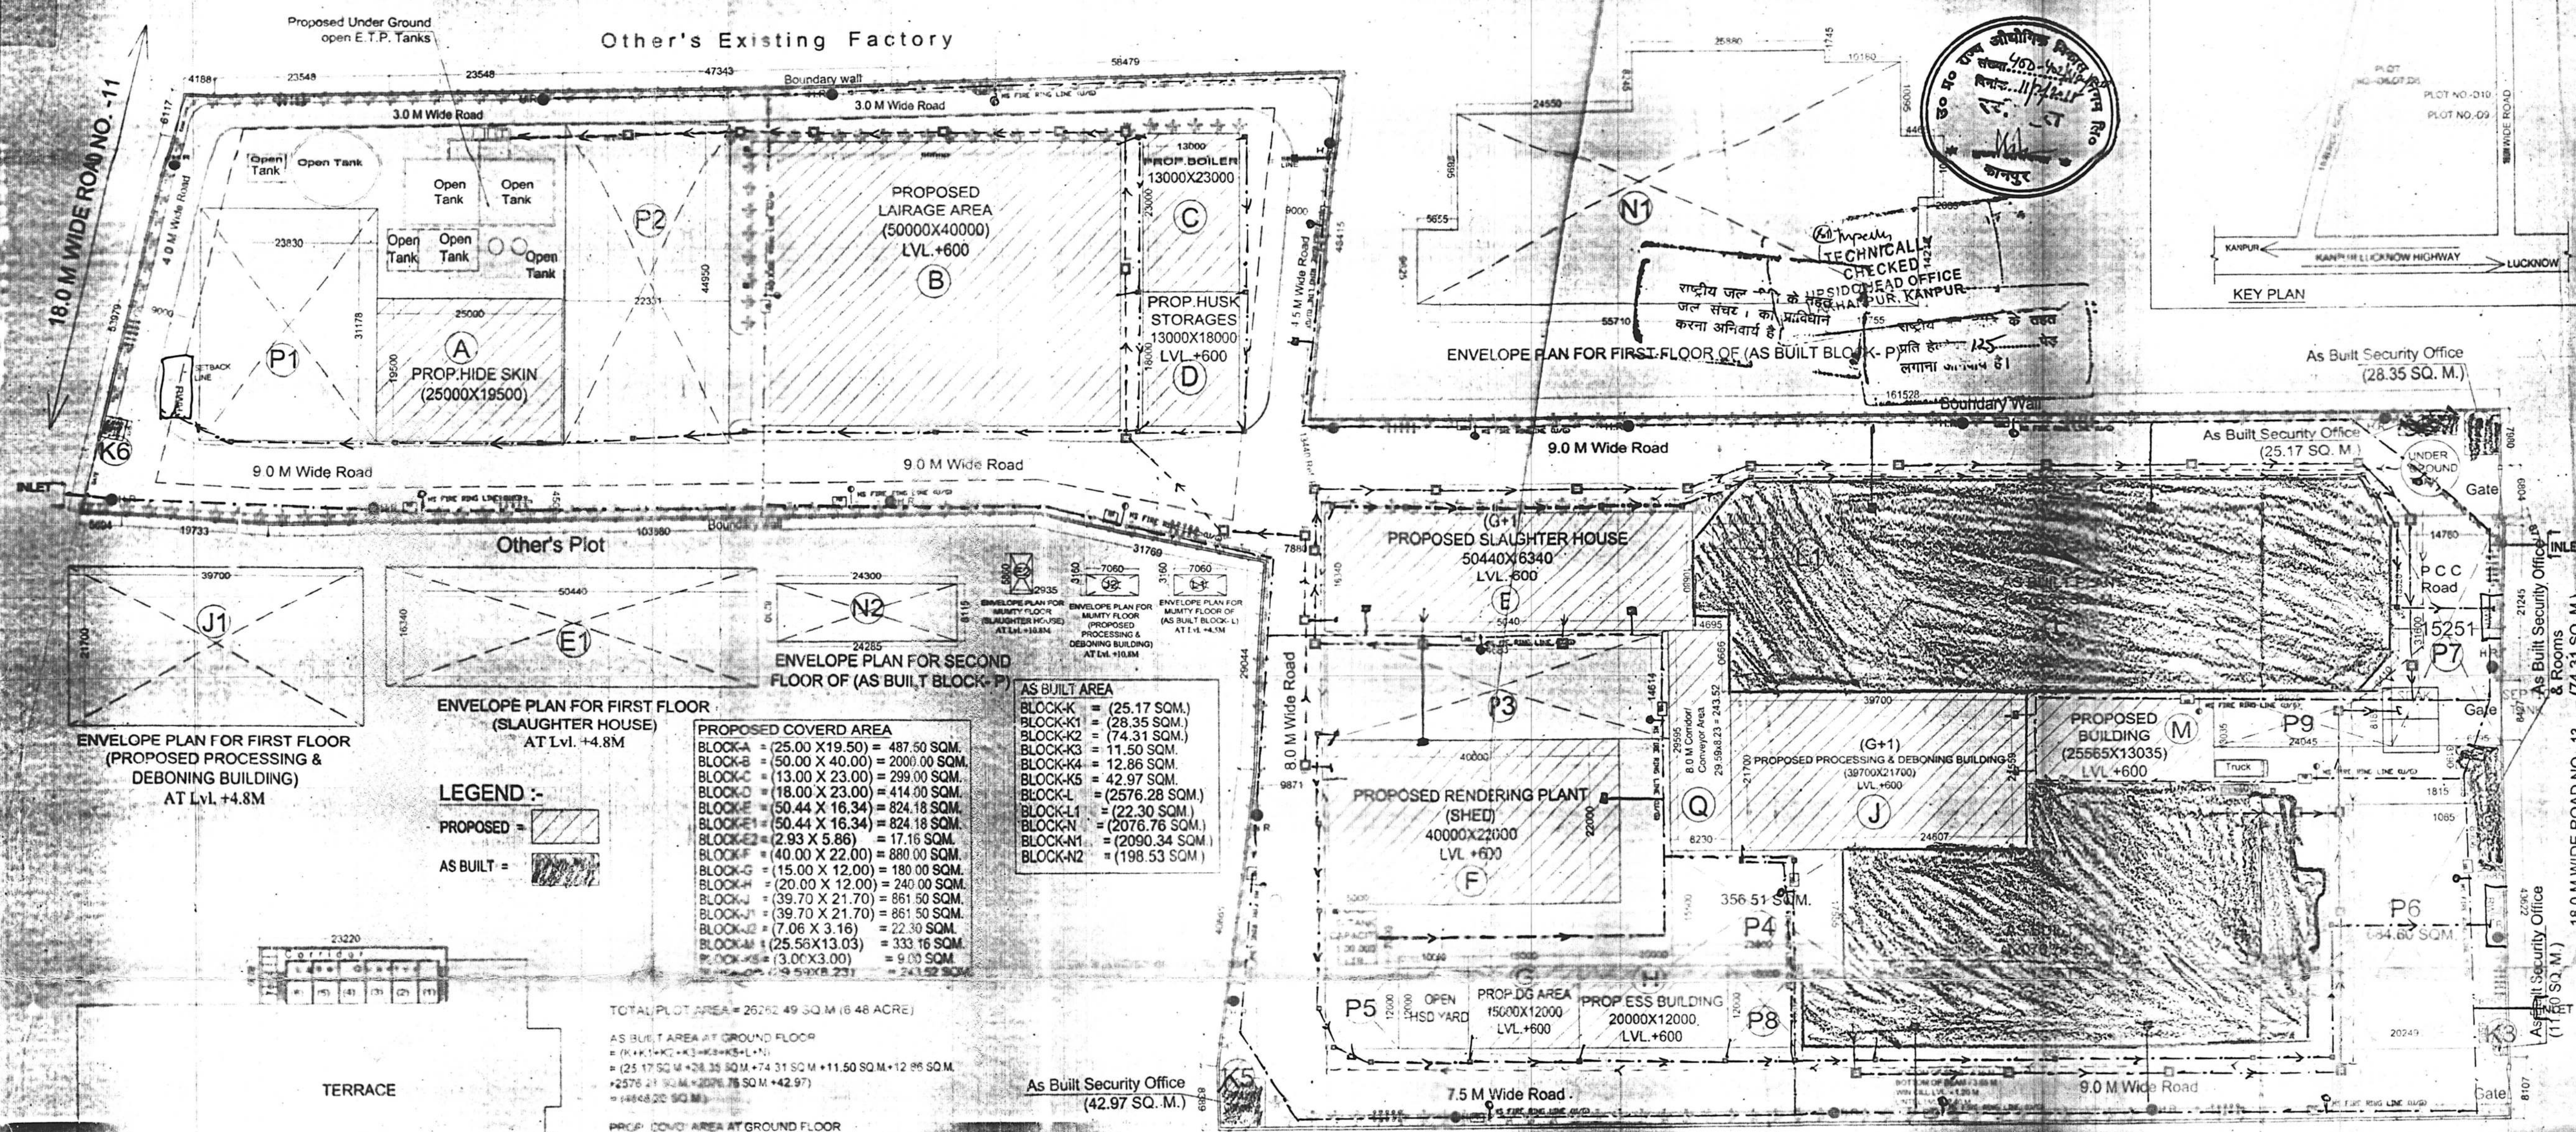

THIS IS TO CERTIFIED THAT THE THERE IS NO PROPERTY OR ROAD MAINTAINED BY ANY GOVT. DEPARTMENT OR BELONGING TO RAILWAY ADMINISTRATION WITH IN 30.48 MT. FROM THE SITE IN QUESTION.

SPECIFICATION	
R.C.C. FOOTING AND BASE	1:2.4
R.C.C. COLUMN AND BEAM	1:2.4
R.C.C. SLAB LINTEL	1:2.4
BRICK WORK	1:6
12 MM THICK PLASTER	1:5
MARBLE FLOORING AND BASE LINE CONC.	1:3.6

DOORS & WINDOW SCHEDULE	
D	1.50 X 2.40
D1	1.40 X 2.40
D2	1.00 X 2.40
D3	0.75 X 2.10
V	2.10 X 0.60

SCALE - 1 : 400

DATE -

TOTAL PLOT AREA	
1. PERMISSIBLE COVD. AREA GR. FR.	26262.49 SQ. MT.
2. PERMISSIBLE F.A.R.	50% @ 13131.25 SQ. M.
3. PROPOSED COVD. AREA OF GR. FR.	6772.30 SQ. MT.
4. EXISTING COVD. AREA OF GR. FR.	4848.20 SQ. MT.
5. TOTAL COVD. AREA OF GR. FR.	11620.50 SQ. MT.
6. PROPOSED COVD. AREA OF FIRST FR.	1666.12 SQ. MT.
7. EXISTING COVD. AREA OF FIRST FR.	2090.34 SQ. MT.
8. TOTAL COVD. AREA OF FIRST FR.	3756.46 SQ. MT.
9. EXIST. COVD. AREA OF SECOND FR.	198.53 SQ. MT.
10. TOTAL COVD. AREA OF SECOND FR.	198.53 SQ. MT.
11. EXIST. AREA OF MUMTY FLOOR	22.30 SQ. MT.
12. PROPOSED AREA OF MUMTY FLOOR	39.48 SQ. MT.
TOTAL COVD. AREA OF ALL FLOOR EXCLUDED MUMTY FLOOR	16555.40 SQ. MT.
TOTAL F.A.R.	16555.40 SQ. MT.

PROPOSED & EXISTING BUILDING PLAN ON PLOT NO. D-05 TO D-10 UPSIDE INDUSTRIAL AREA SITE - 2 DISTT. - UNNAO

OWNED BY - AL - SUPER FROZEN FOODS PVT. LTD. THROUGH DIRECTOR MR. ARHAM QURESHI

SUBMISSION DRAWING

LEGEND

SCALE - 1 : 400

FIRE FIGHTING PROVISION

1. FIRE EXTINGUISHER AS PER IS 2180
2. HOSE REEL AS PER IS 884 & 1985
3. WET RISER AS PER IS
4. YARD HYDRANT @ 30 MTR B.W. (IN)
5. AUTOMATIC SPRING KLER SYSTEM
6. MANUALLY FIRE ALARM
7. AUTOMATIC DETECTION ALARM SYSTEM
8. UNDER GROUND TANK 75,000 LTR
9. ONE ELECTRIC & ONE DIESEL PUMP 2280 L.P.M.
10. OVER HEAD TANK 10,000 LTR 450 L.P.M.
11. ONE ELECTRIC JOCKEY PUMP 180 LFM
12. D.H. BOX (DELIVERY HOSE BOX)
13. PUMP CAPACITY SHALL BE BASED ON THE COVERED AREA OF THE BUILDING

TOTAL TREES = 324 NOS

PARKING CALCULATION

TOTAL PARKING = 156 NOS

OWNER'S SIGN ARCHITECT SIGN

GAURAV VARMA
Registered Architect
GA/95/19450