


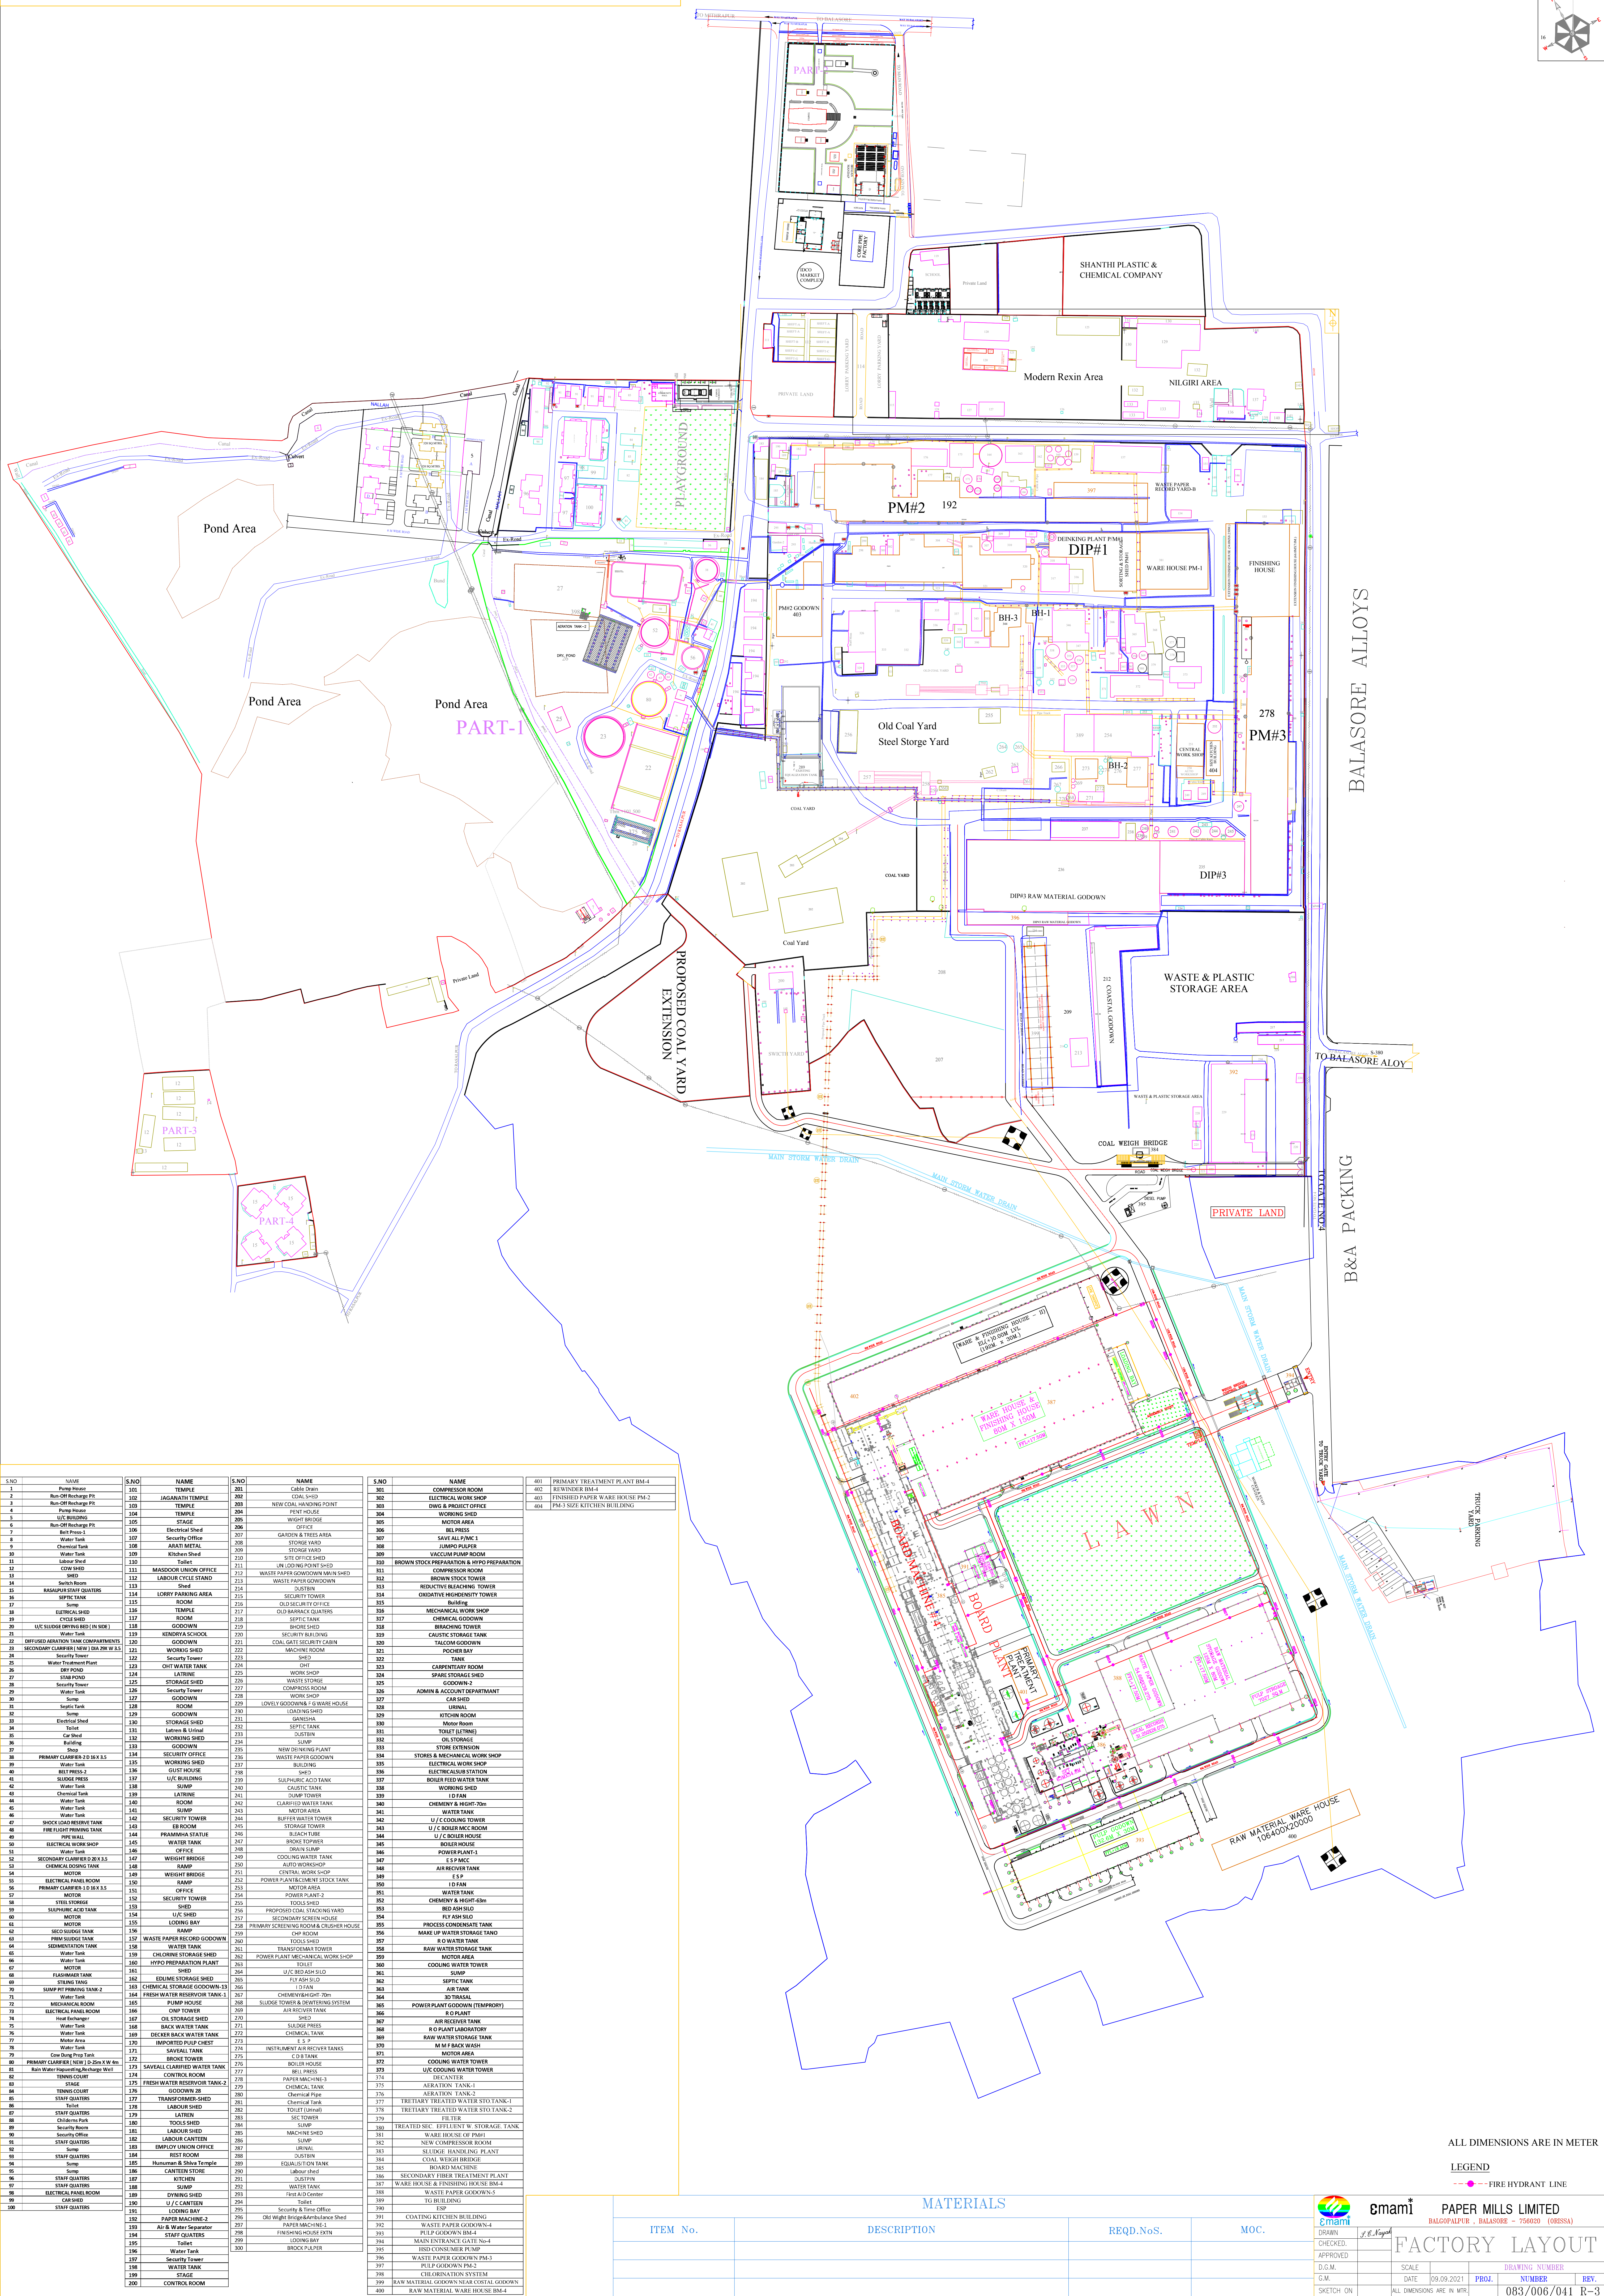

ALL DIMENSIONS ARE IN METER

LEGEND

---●--- FIRE HYDRANT LINE

 emami		PAPER MILLS LIMITED BALGODAPUR, BANGALORE - 756000 (ORESSA)	
DRAWN CHECKED: APPROVED: D.G.M. C.M.	<i>S. K. Gupta</i>	FACTORY LAYOUT	
SCALE	09.09.2021	DRAWING NUMBER	REV.
DATE	09.09.2021	PROJ.	083/006/041 R-3
ALL DIMENSIONS ARE IN MTR.			

THE INFORMATION CONTAINED HERE IN IS PROPERTY OF EMAMI AND IS NOT TO BE USED WITHOUT THE EXPRESS WRITTEN PERMISSION OF EMAMI