


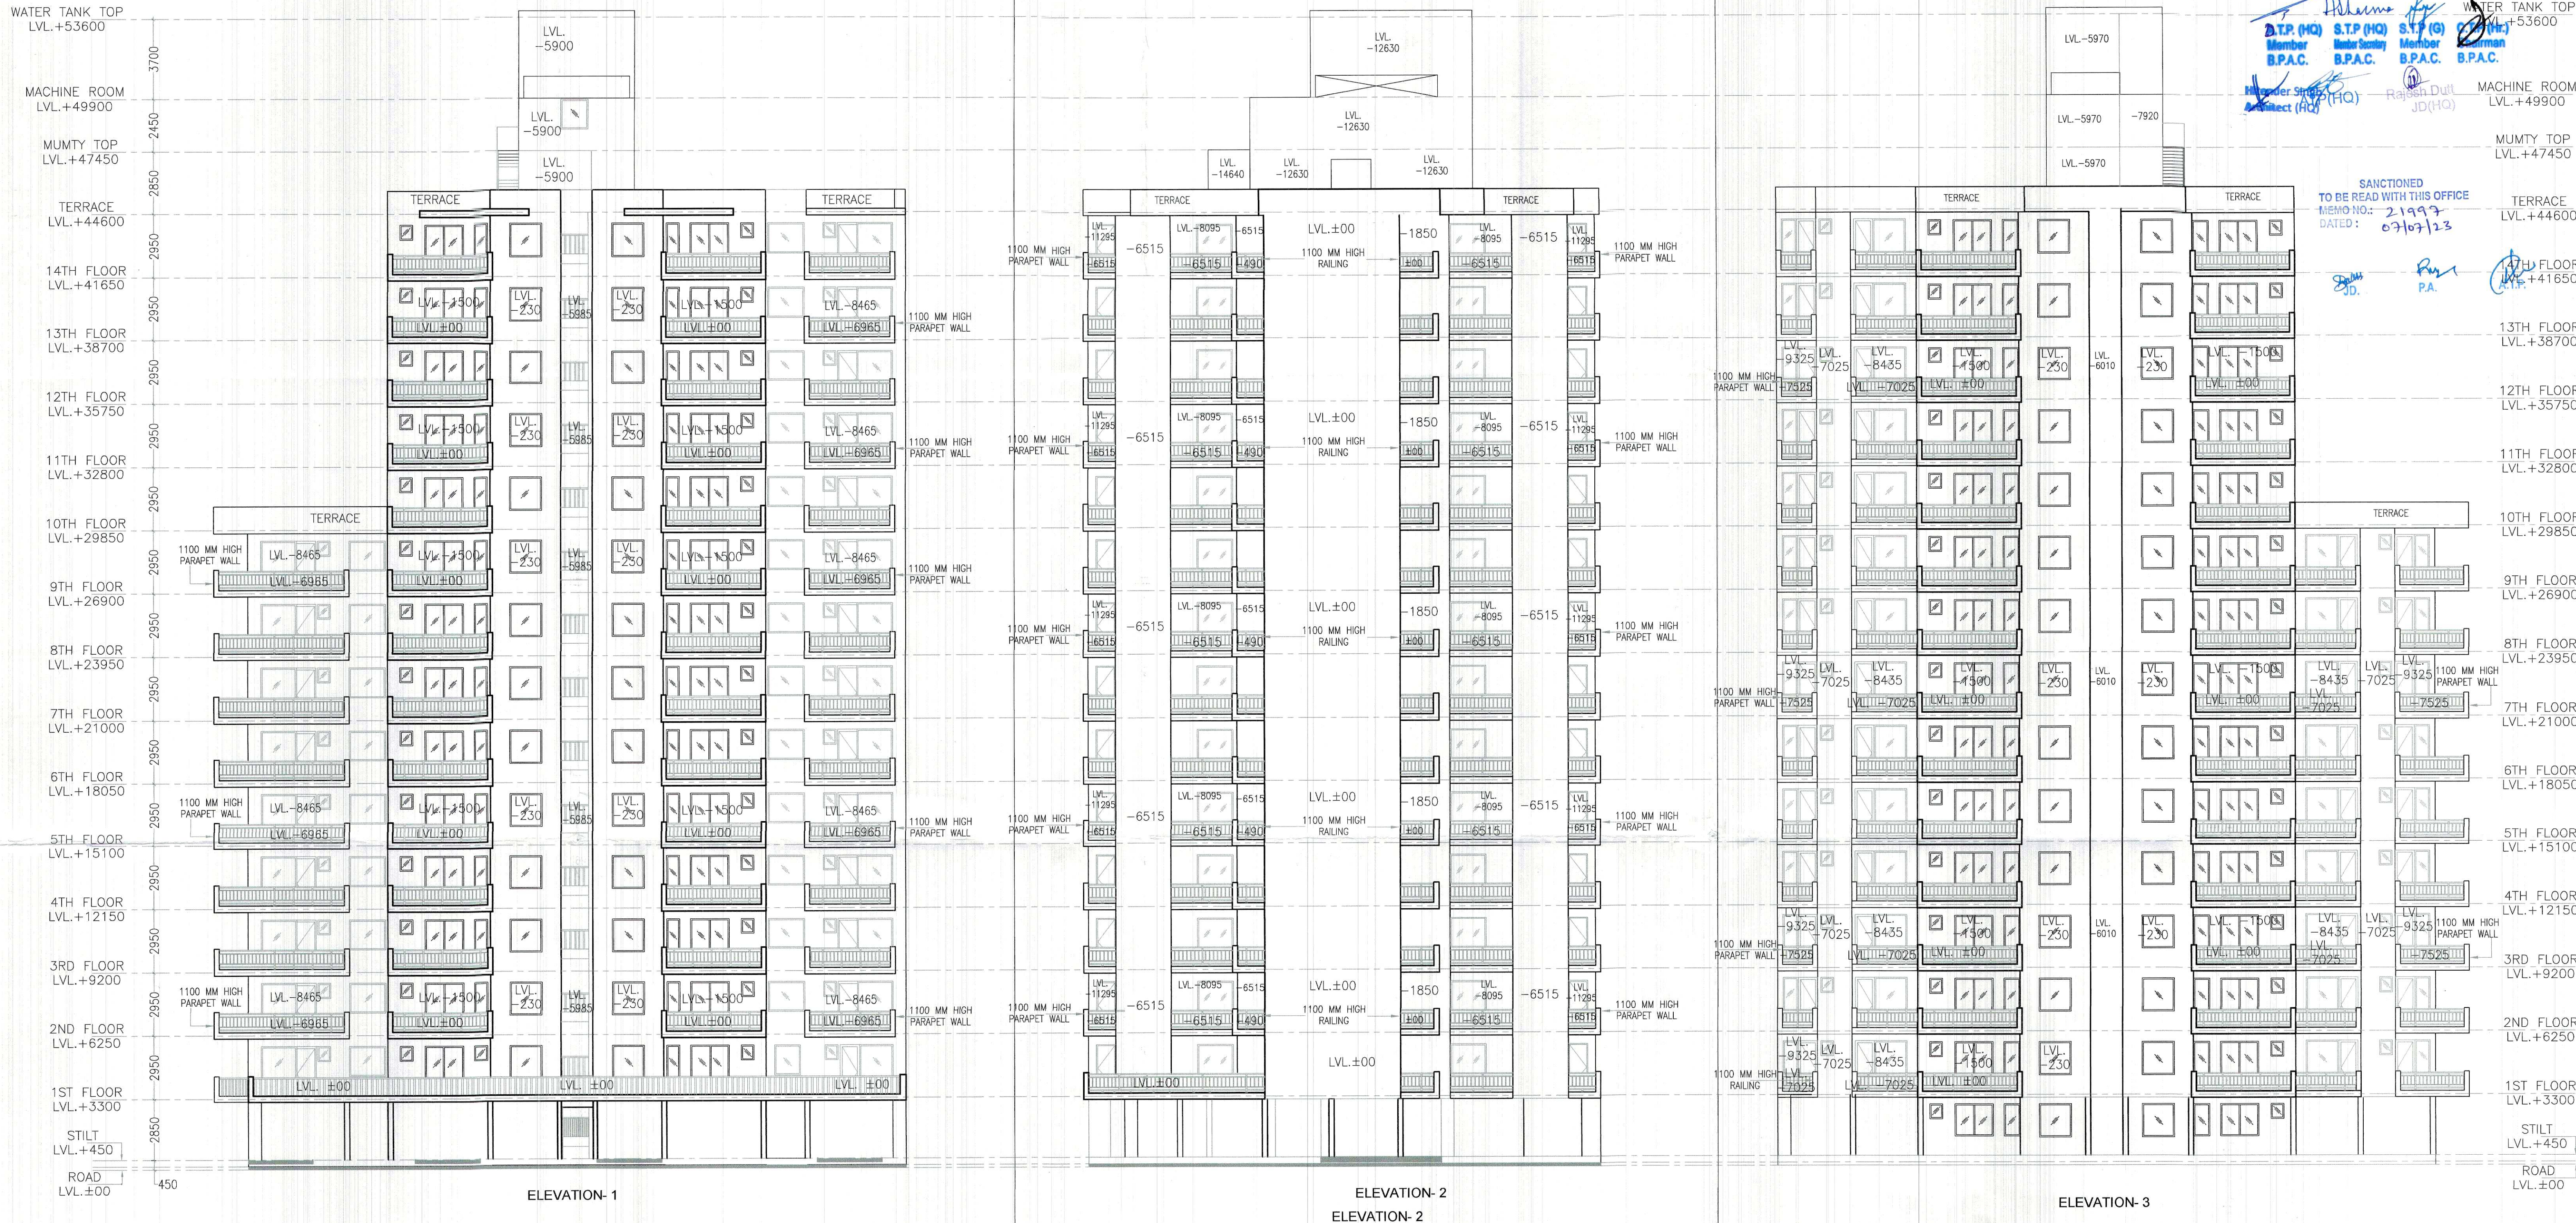

- NOTES:
1. ALL DIMENSIONS IN MM.
 2. ALL INTERNAL WALLS ARE 100MM BLOCK WORK AND EXTERNAL WALLS ARE 150MM THICK RCC WALL.
 3. LIFT SHALL BE WITH 100% POWER BACKUP.

PROJECT:
PROPOSED BUILDING PLAN FOR AFFORDABLE GROUP HOUSING COLONY OVER AN AREA MEASURING 4.25 ACRES (LICENSE NO. 32 OF 2023 DATED 14/02/2023) IN SECTOR-98A, GURUGRAM BEING DEVELOPED BY SH. JAGDISH CHANDER S/O RAM SWAROOP IN COLLABORATION WITH DISHITA INFRA PVT. LTD.

ARCHITECT:
VIKAS AHLAWAT ARCHITECTS
ARCHITECTURE, INTERIORS, PLANNING
Unit No 303 Hites Time Center, Gurgaon Sector 94, Golf Course Road, Gurgaon
O - 0124-4284293 M - 9869155468 Mail - vk.vikas.ahlawat@gmail.com

OWNERS SIGNATURE:
[Signature]
AUTHORIZED SIGNATORY

ARCHITECT SIGNATURE:
[Signature]
ARCHITECT

DRAWING TITLE:
**TOWER C & F
ELEVATION-1, 2 & 3**

DATE: **APRIL-2021**
SCALE: **1:140 (A1)**

SHEET NO.
CF-03

NAME	WIDTH	HEIGHT	CLL	UNIT
DW1	2475	2450	800	2450
DW2	1800	2450	800	2450
DW3	1575	2450	800	2450
DW4	1410	2450	800	2450
D1	1050	2150	---	2150
D2	910	2150	---	2150
D3	750	2150	---	2150
W1	1250	1400	1050	2450
V	600	2450	1500	2450