


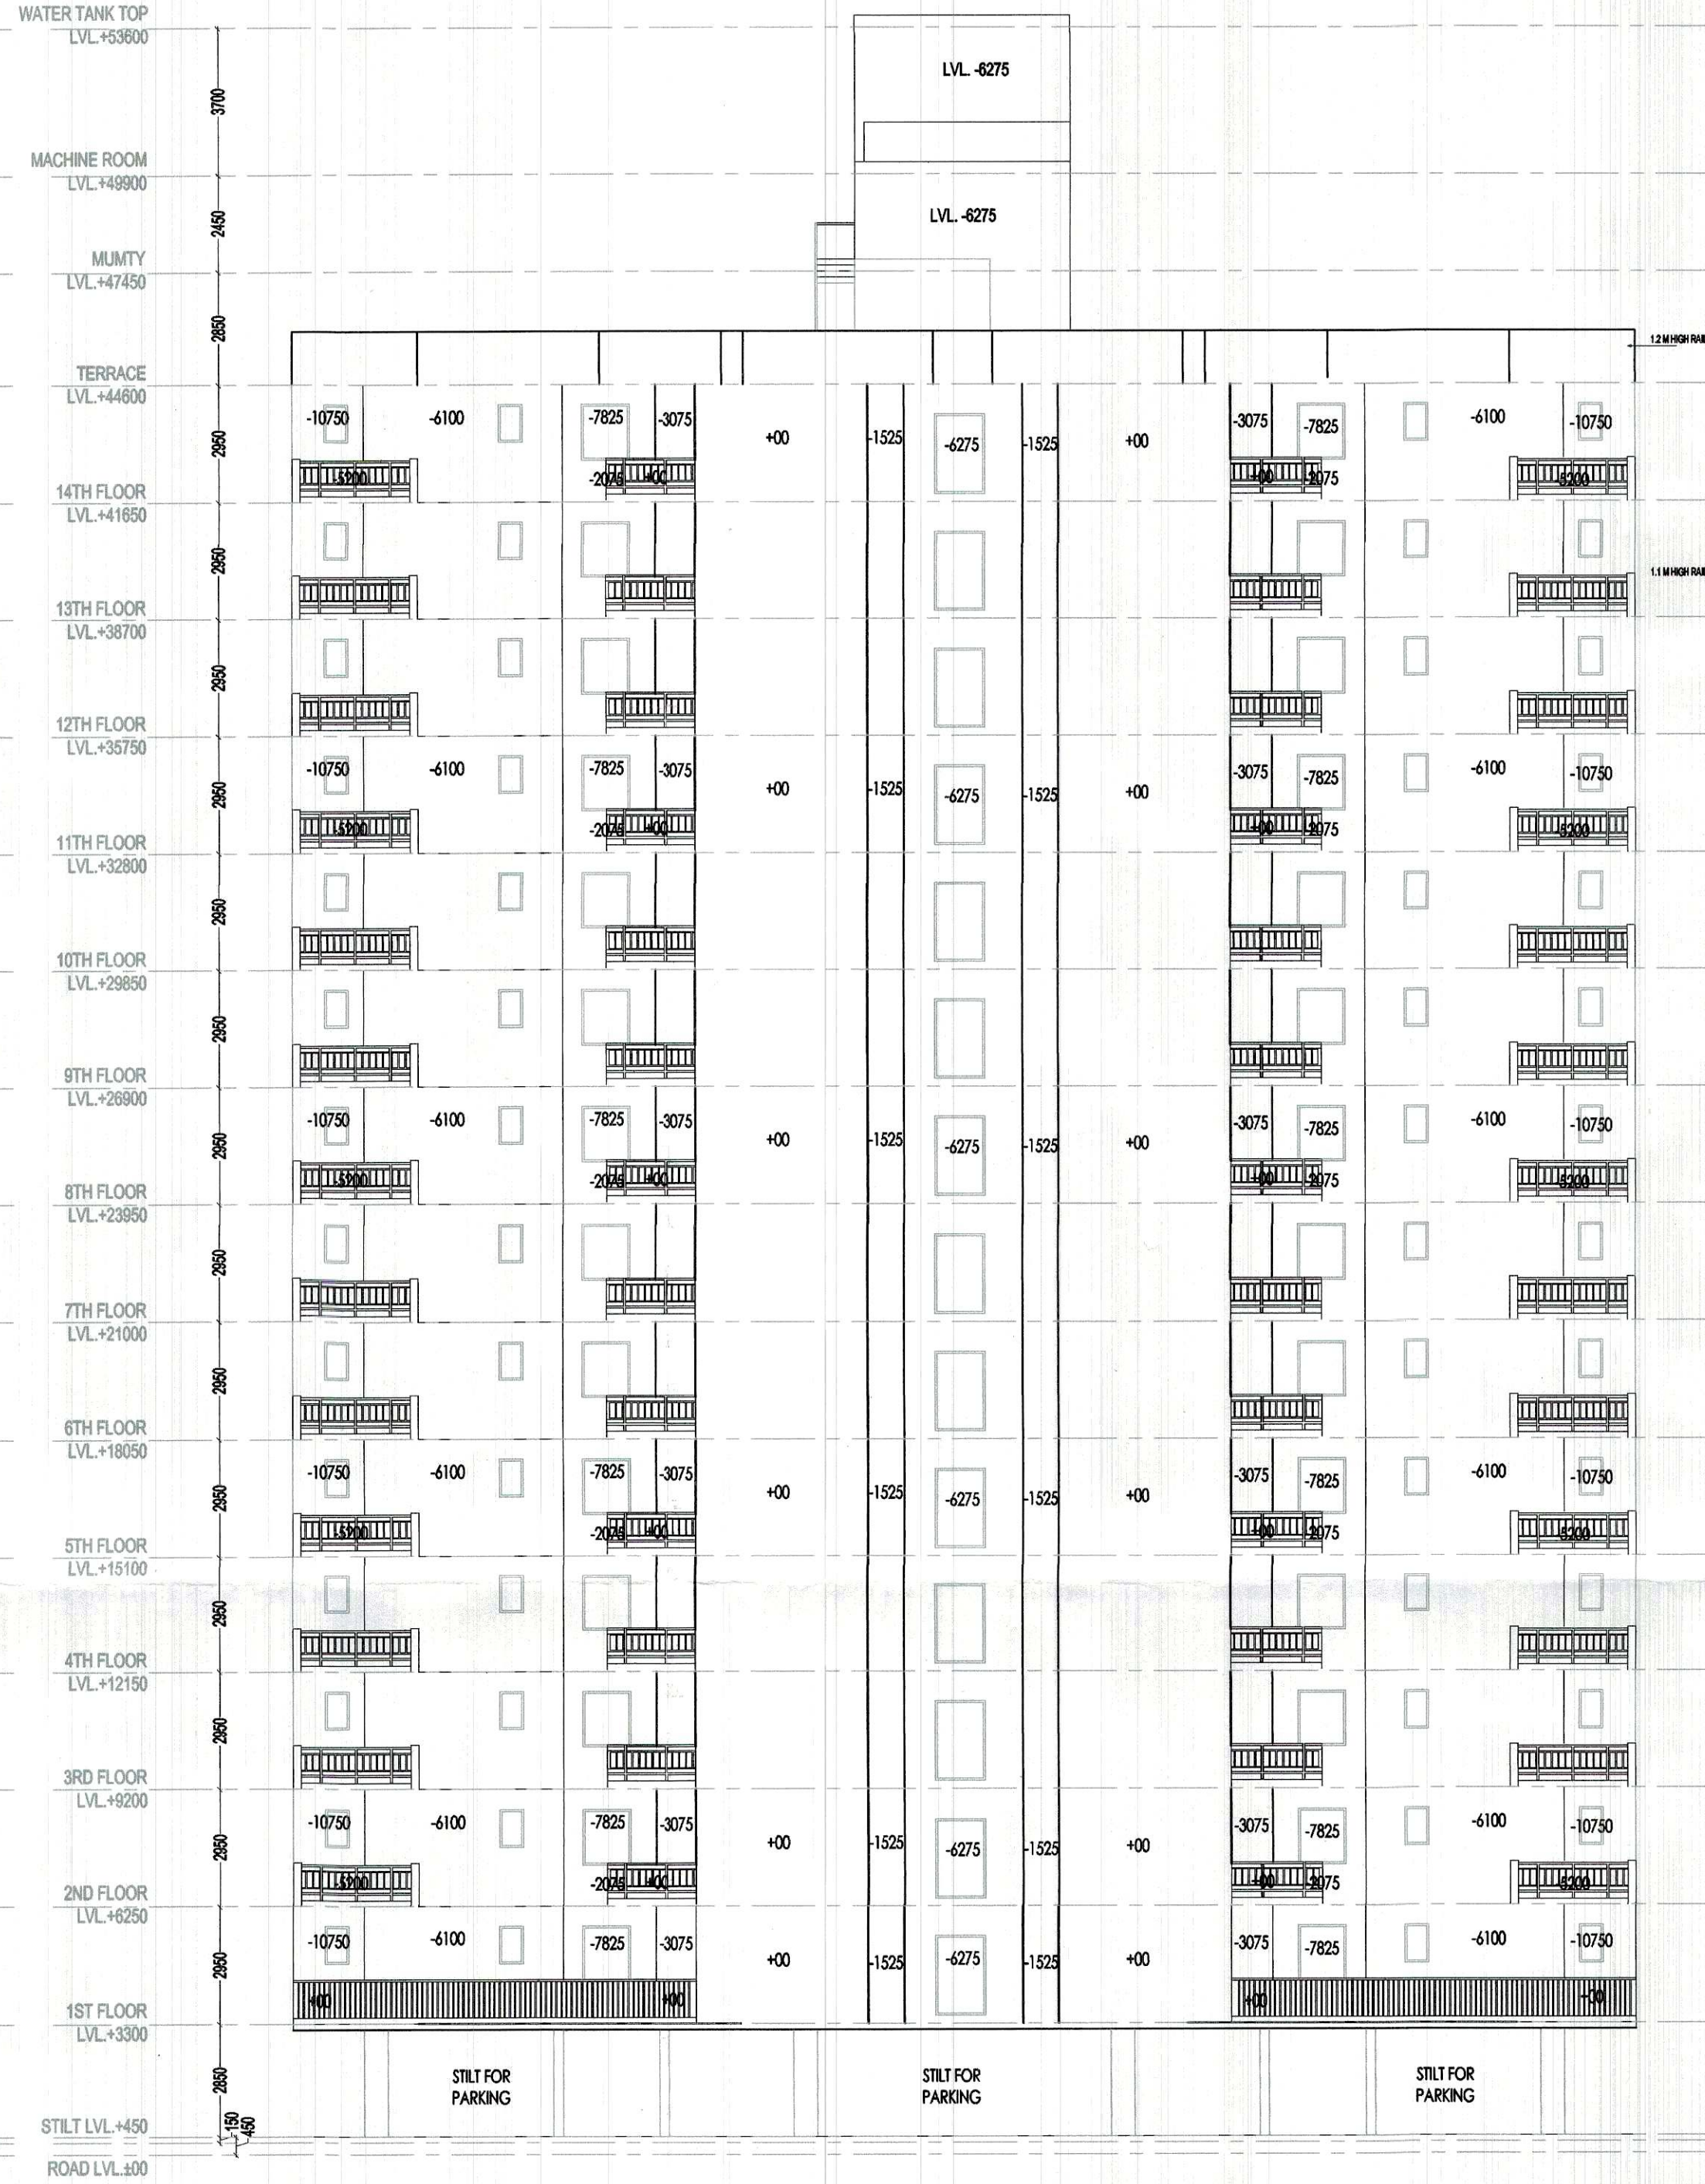

ELEVATION-4



ELEVATION-2



SECTION Y-Y'

NOTES:

- ALL DIMENSIONS IN MM.
- ALL INTERNAL WALLS ARE 100MM BLOCK WORK AND EXTERNAL WALLS ARE 150MM THICK RCC WALL.
- LIFT SHALL BE WITH 100% POWER BACKUP.

PROJECT:

PROPOSED BUILDING PLAN FOR AFFORDABLE GROUP HOUSING COLONY OVER AN AREA MEASURING 4.25 ACRES (LICENSE NO. 32 OF 2023 DATED 14/02/2023) IN SECTOR-99A, GURUGRAM BEING DEVELOPED BY SH. JAGDISH CHANDER S/O RAM SWAROOP IN COLLABORATION WITH DISHITA INFRA PVT. LTD.

ARCHITECT:

VIKAS AHLAWAT ARCHITECTS

ARCHITECTURE, INTERIORS, PLANNING

Unit No. 303, Nexus Time Center, Suncity Sector - 54, Golf Course Road, Gurugram  
O :- 0124-4284283 M :- 0-9890158486 Mail :- ar.vikas.ahlawat@gmail.com

OWNERS SIGNATURE:

ARCHITECT SIGNATURE:

For DISHITA INFRA PVT. LTD.

Ar. VIKAS AHLAWAT  
CA/2013/53323

DRAWING TITLE:

TOWER B  
ELEVATIONS & SECTIONS

DATE: FEB-2023

SCALE: 1:80 (A1)

SHEET NO. T-B-04