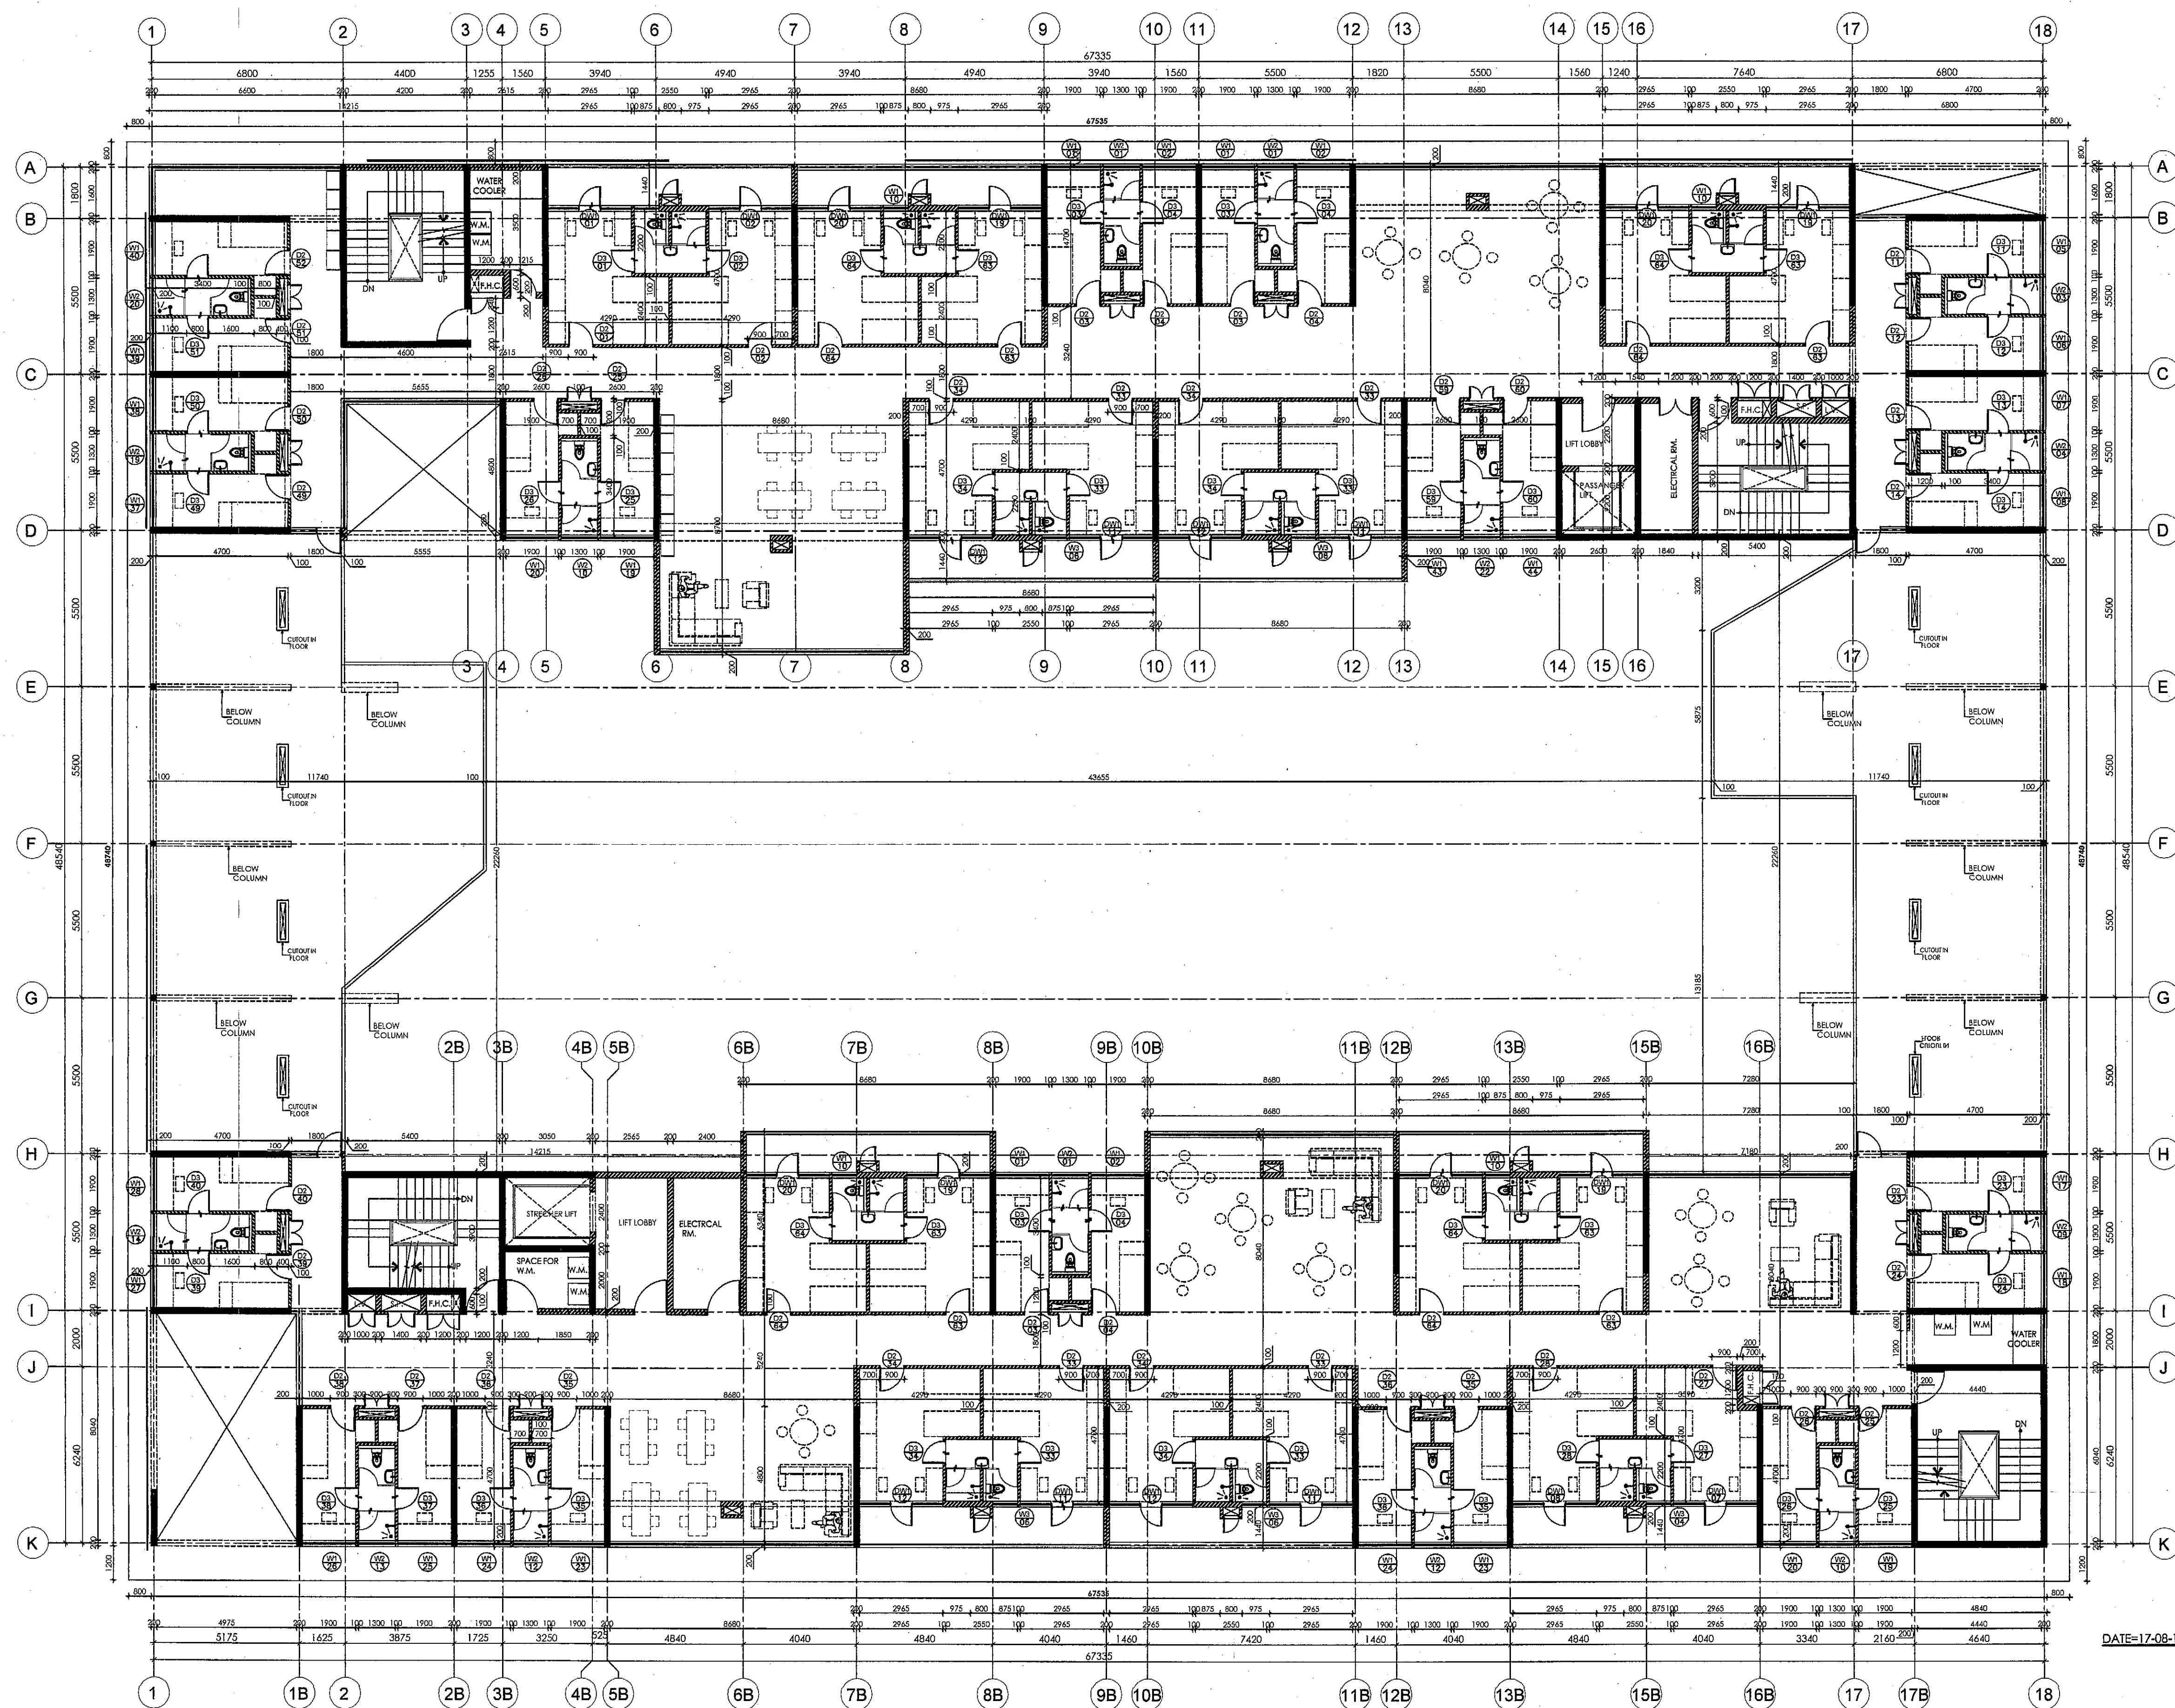


[illegible]

THIS DRAWING IS THE PROPERTY OF
DESIGNPLUS ASSOCIATES SERVICES PVT.LTD.
(NEW DELHI) AND NOT TO BE COPIED OR
USED WITHOUT THEIR WRITTEN PERMISSION.

CLIENT:

THAPAR UNIVERSITY
Thapar Technology Campus
Patiala 147004
Punjab, India

CONSULTANTS:

DESIGN ARCHITECT:
McCULLOUGHMULVIN ARCHITECTS
16, Molesworth Street
Dublin 2, Ireland
Email : thapar@mccloughmulin.com

EXECUTIVE ARCHITECT:
DESIGNPLUS ASSOCIATES
SERVICES PVT. LTD.
E-145, Okhla Industrial Estate
Phase III New Delhi - 110020
Email : projects@dp.co.in

STRUCTURAL CONSULTANTS:
CHORODIA TECHNO CONSULTANT
-1778, Chitranagar Park
Lower Ground Floor
New Delhi - 110019
Email : chorodiatech@gmail.com

PRISTINE IDEAS CONSULTING ENGINEERS
C-503, Lower Ground Floor
Chitranagar Park
New Delhi - 110019
Email : ideas@pristineideas.org

MEP CONSULTANT:
KAWRUP KRISHAN ASSOCIATES PVT. LTD.
F-301, Lado Sarai
New Delhi-110030
Email : mevin@krcopl.com

LANDSCAPE CONSULTANTS:
INTEGRAL DESIGNS
C-40 Andolan Niketan
New Delhi - 110021
Email : Samir@integralsdesigns.in

LEGEND:

1FFL	FINISHED FLOOR LEVEL (IN
2TOS	TOP OF SLAB/STRUCTURE (IN
3BOB	BOTTOM OF BEAM
4BOS	BOTTOM OF SLAB
5CMO	CLEAR MASONRY OPENING
6BOFC	BOTTOM OF FALSE CEILING
7BIC	TO BE CONFIRMED
9-A-A ST-1	ARCHITECTURAL DET./CLUSTER NO. RAISE NUMBER.
9-D-##	D: DOOR, W: WINDOW, RS: ROLLING SHUTTER, TYPE NUMBER
10	ELEVATION AND SECTION REFERENCE DRAWING NO.

Notes:
1. DO NOT SCALE THE DRAWING DIMENSIONS TO BE CHECKED ON SITE BEFORE ANY CONSTRUCTION OR MANUFACTURE.
3. THIS Dwg TO BE READ IN CONJUNCTION WITH ALL RELEVANT ARCHITECTURAL, STRUCTURAL AND MEP SERVICES. DISCREPANCIES BETWEEN DRAWINGS TO BE IMMEDIATELY BROUGHT TO CONSULTANTS ATTENTION.

[illegible]

Project	ਨਕਸ਼ਾ ਇਸ ਸਰ ਉਸਾਰੀ ਦਾ ਕੰਮ ਨਿਰਮਾਣ ਲੇ
---------	--

THAPAR UNIVERSITY EXTENSION PATIALA	
Drawing Title	ਨਕਸ਼ਾ ਿ ਉਸਾਰੀ ਢਰਤੋਂ ਨ
GIRLS HOSTEL PLAN AT LVL-06	

Job Number ----		Scale 1:125
CAD file ref.		Date 20th July, 2015
Drawn by	Checked by	Approved by PA
Drawing Number THP/GH/A-105		Rev. 00

VERINDER KUMAR GOYAL
Registered 'A' Class
Building Designer & Supervisor,
By Municipal Corporation Patiala
Trade Registration No. 1971