












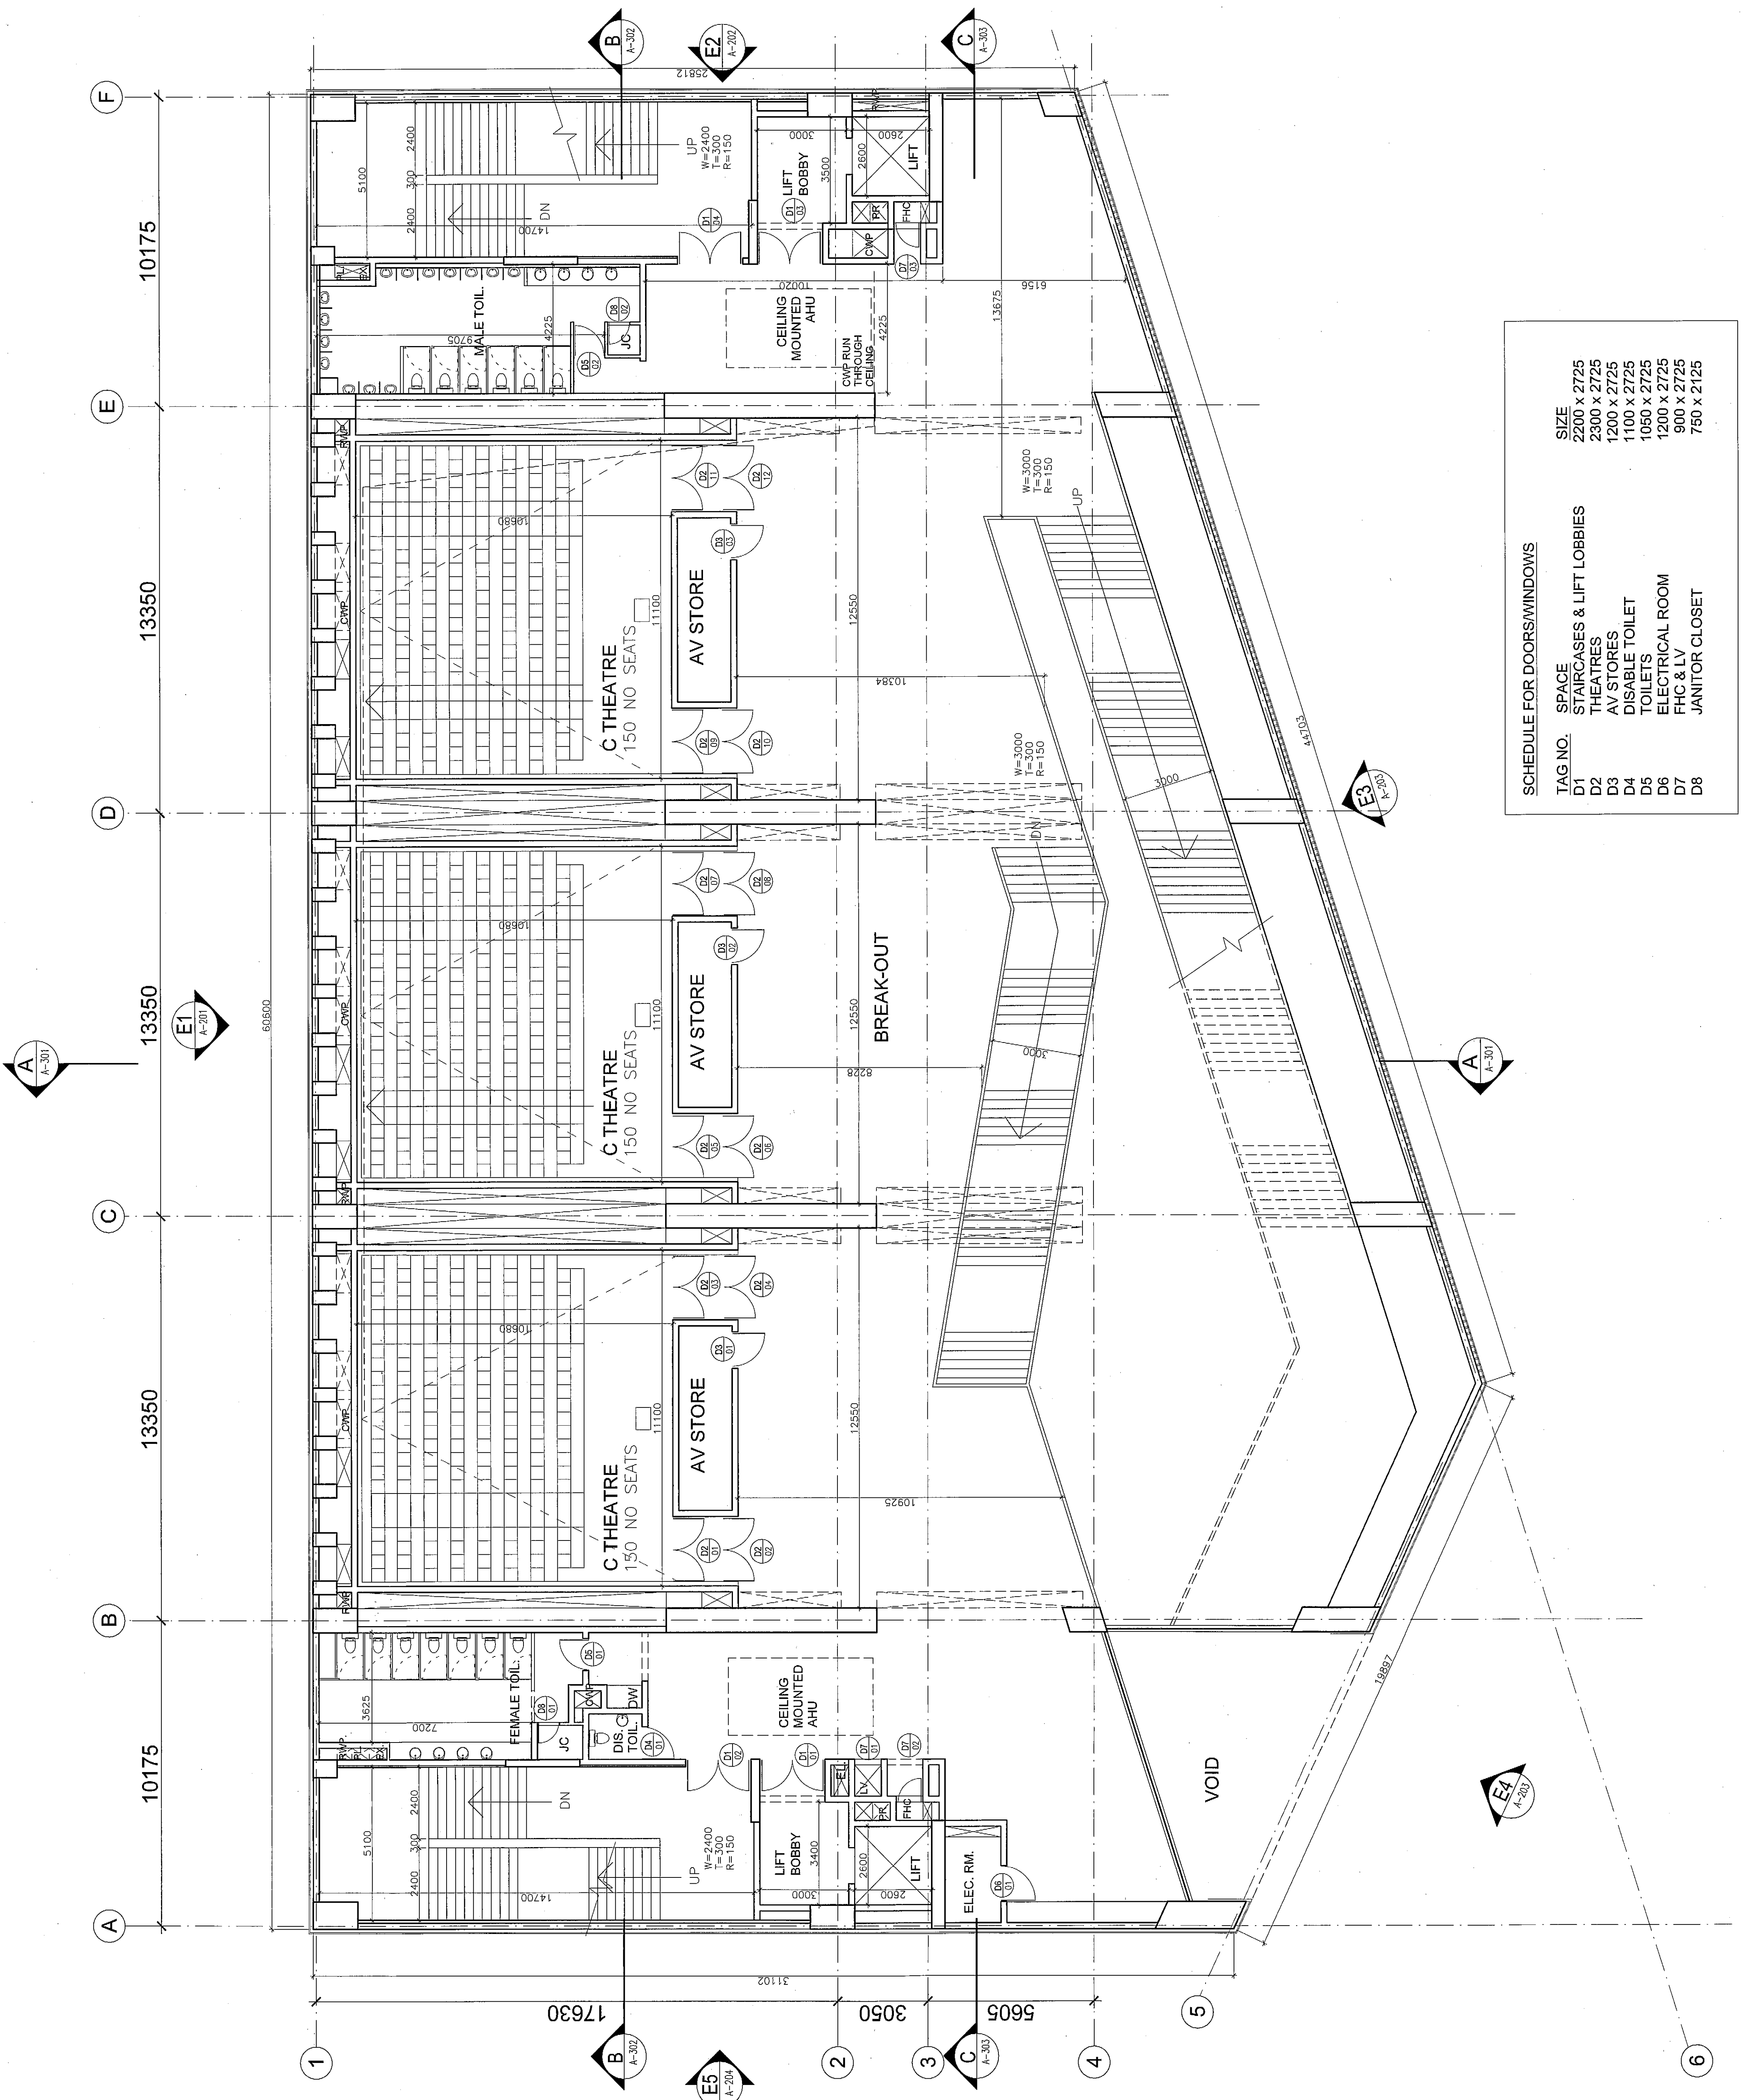

SCHEDULE FOR DOORS/WINDOWS		
TAG NO.	SPACE	SIZE
D1	STAIRCASES & LIFT LOBBIES	2200 x 2725
D2	THEATRES	2300 x 2725
D3	AV STORES	1200 x 2725
D4	DISABLED TOILET	1100 x 2725
D7	FHC & LV	900 x 2725
D8	JANITOR CLOSET	750 x 2125



