

NOTES:
1. ALL DIMENSIONS ARE IN MM UNLESS OTHERWISE SPECIFIED.
CLIENT:
THAPAR UNIVERSITY
Patiala
147001







LEGEND:
FINISHED FLOOR LEVEL (ON 1750mm) IS INDICATED BY A DOTTED LINE WITH AN ELEVATION OF 2000.


SUBMISSION DRAWING
Project
THAPAR UNIVERSITY
EXTENSION
PATIALA
Drawing Title
LECTURE BUILDING
GROUND FLOOR LVL. 00 PLAN

Drawn By: [Signature]
Checked By: [Signature]
Approved By: [Signature]

Sheet Number: 00
Total Sheets: 00

THP/EA-101

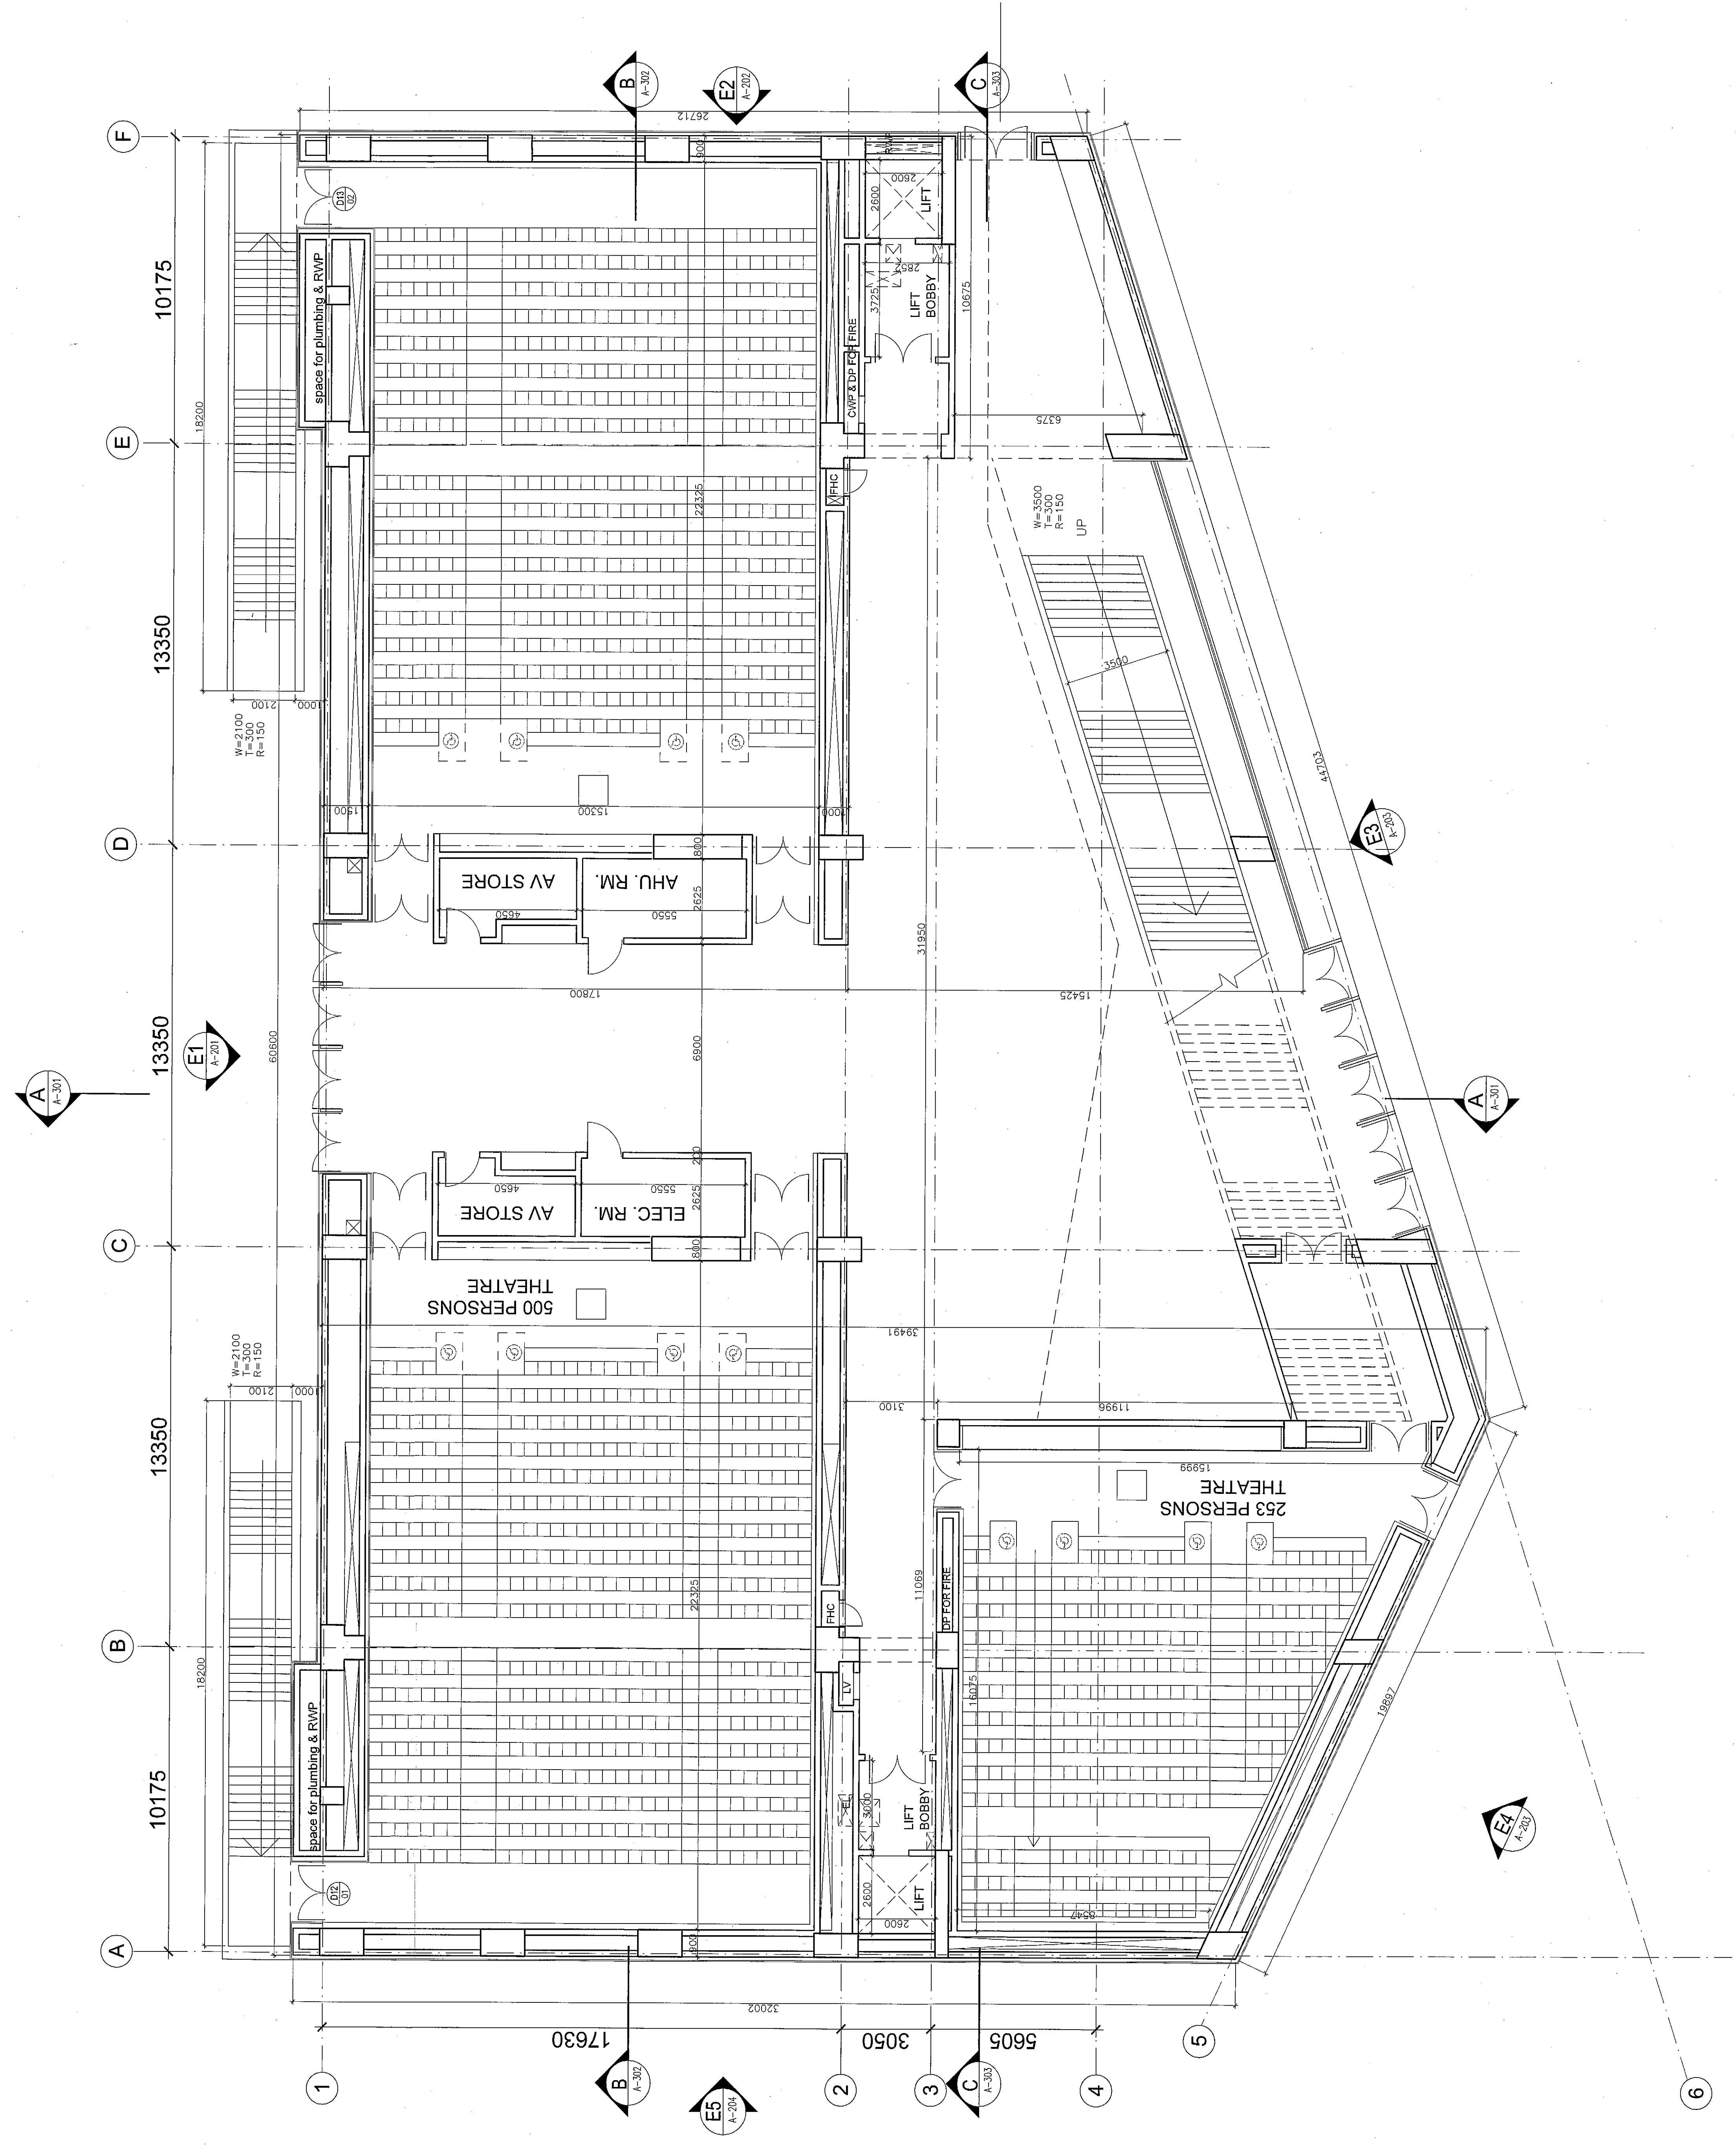

THAPAR UNIVERSITY
EXTENSION
PATIALA
LECTURE BUILDING
GROUND FLOOR LVL. 00 PLAN