


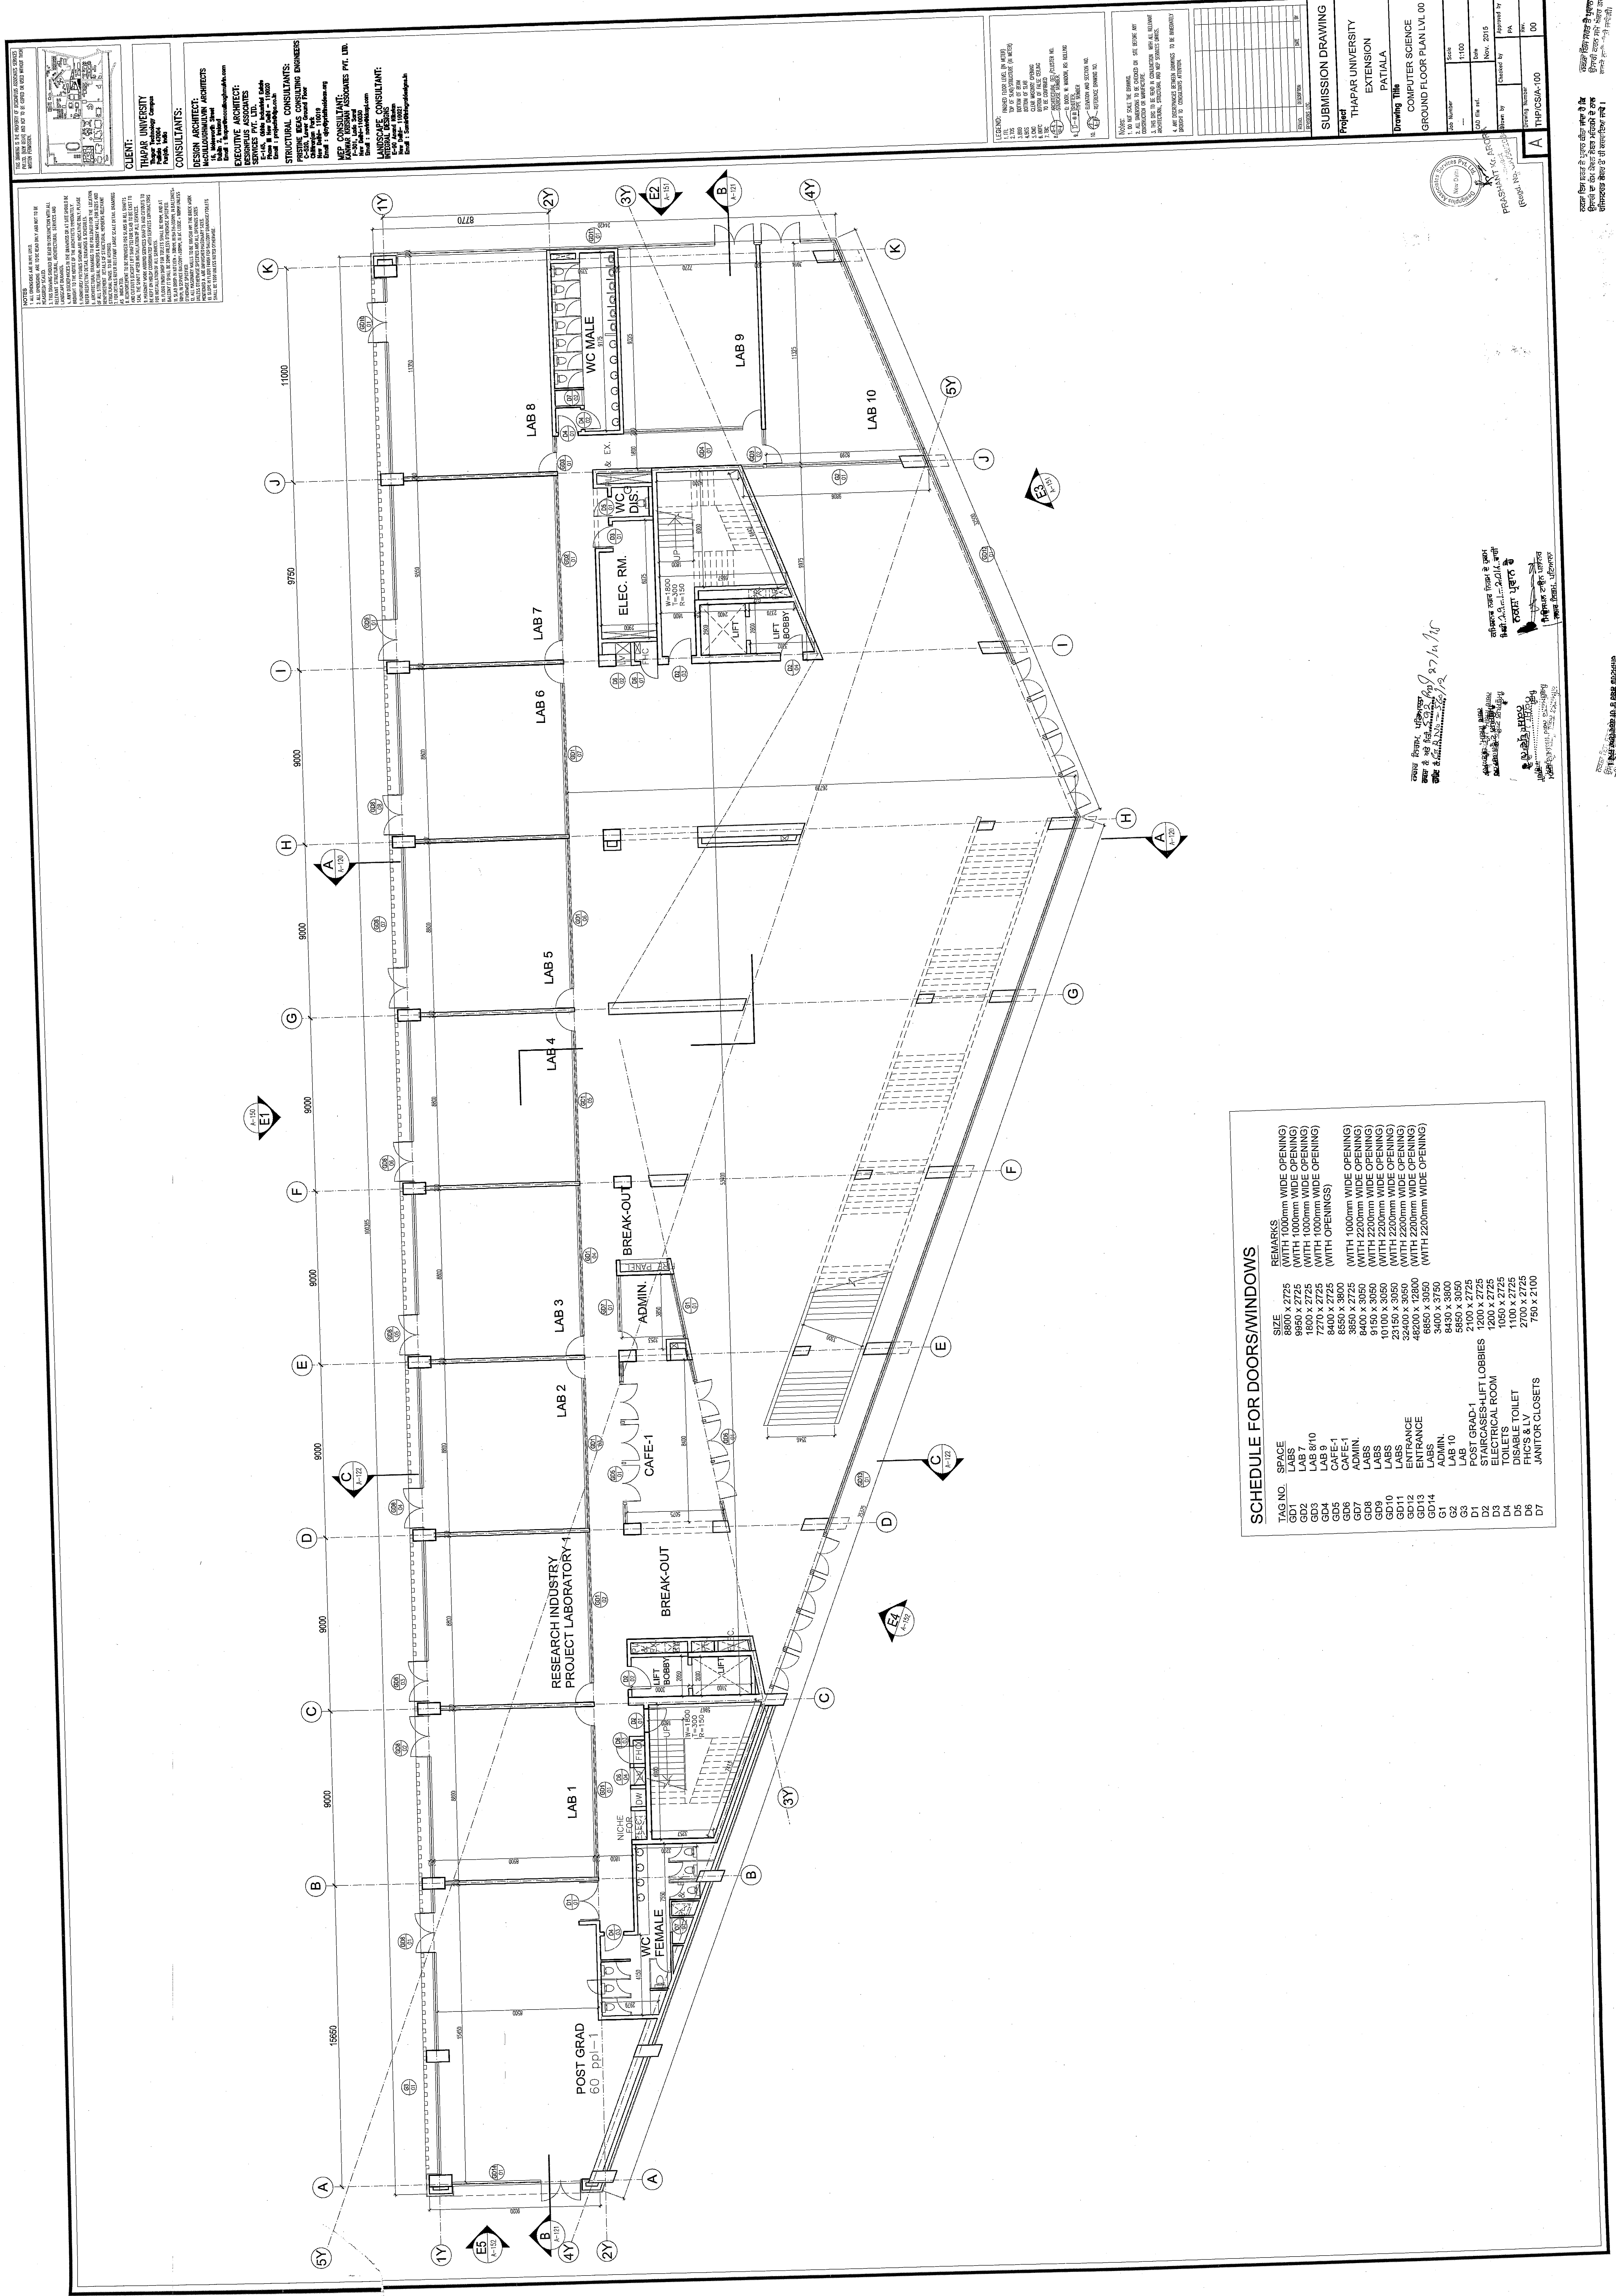

TAG NO.	SPACE	SIZE	REMARKS
G02	LAB 7	9950 x 2725	(WITH 1000mm WIDE OPENING)
G03	LAB 8/10	1800 x 2725	(WITH 1000mm WIDE OPENING)
G04	LAB 9	7270 x 2725	(WITH 1000mm WIDE OPENING)
G06	CATE-1	8550 x 3800	
G08	LABS	8400 x 3050	(WITH 2200mm WIDE OPENING)
G09	LABS	9150 x 3050	(WITH 2200mm WIDE OPENING)
G10	LABS	10100 x 3050	(WITH 2200mm WIDE OPENING)
G12	ENTRANCE	32400 x 3050	(WITH 2200mm WIDE OPENING)
G13	ENTRANCE	48200 x 12800	(WITH 2200mm WIDE OPENING)
G14	LABS	6950 x 3050	(WITH 2200mm WIDE OPENING)
G1	ADMIN.	3400 x 3750	
G3	LAB	5850 x 3050	
