


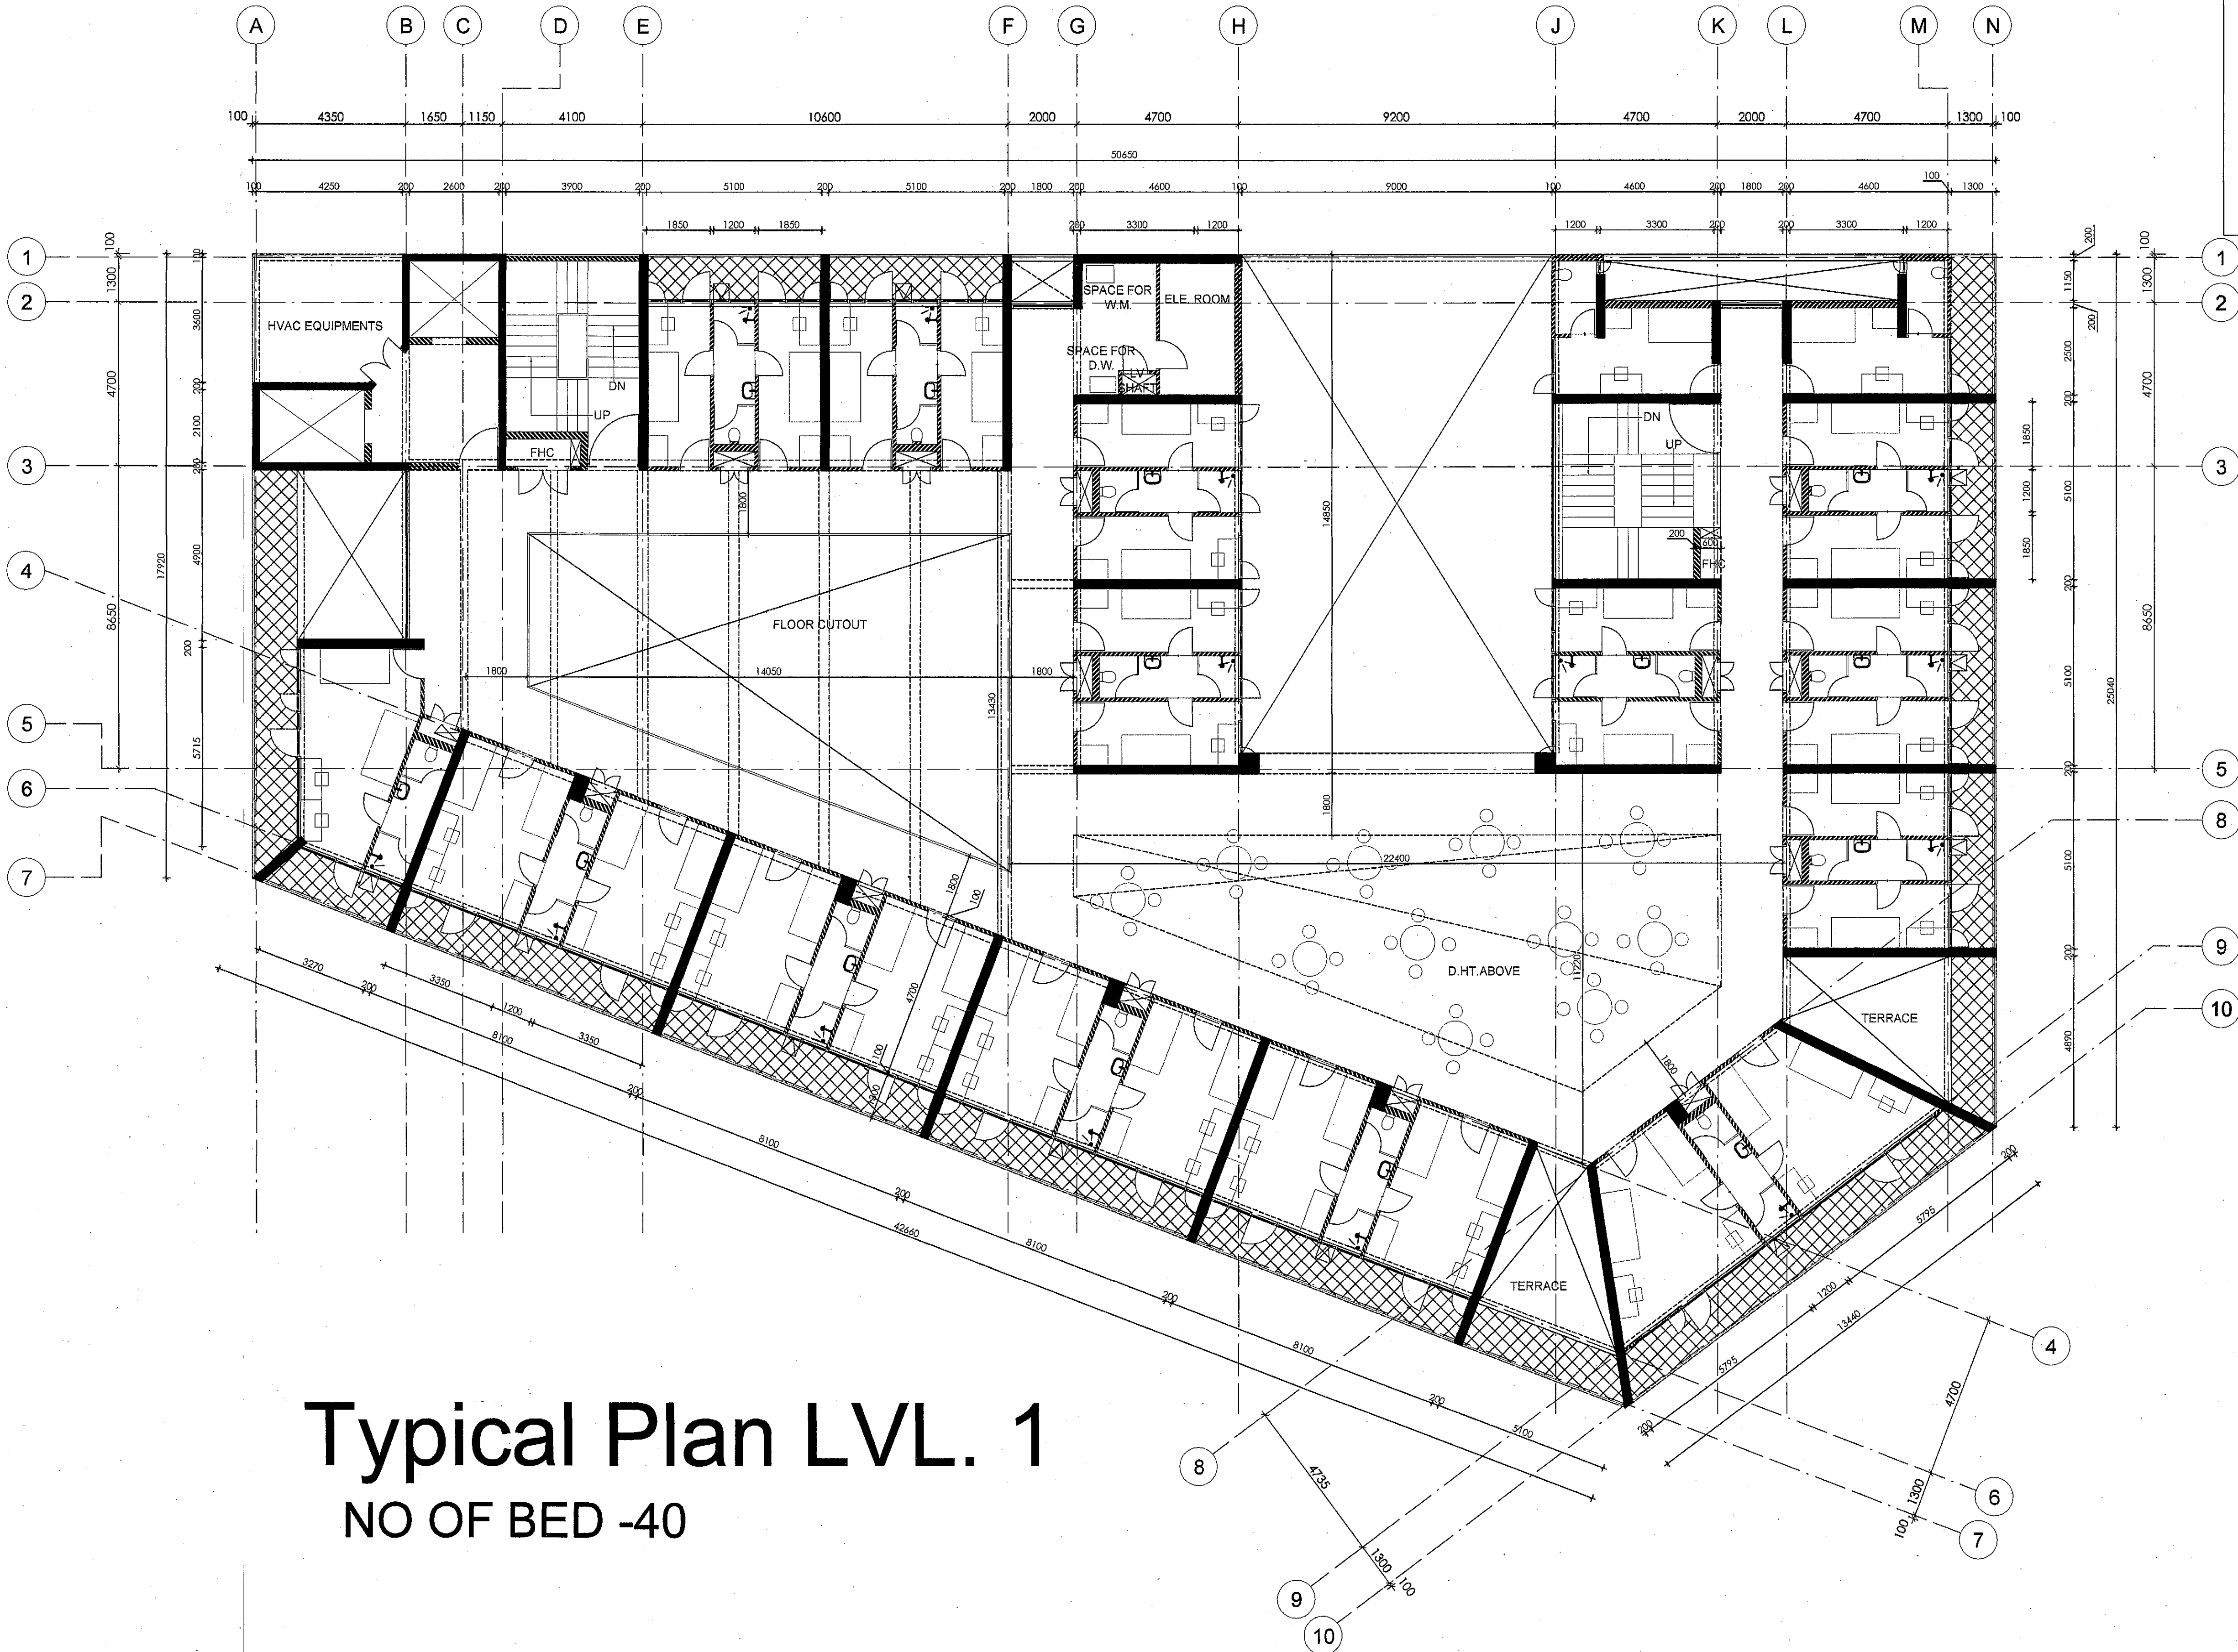

Typical Plan LVL. 1
NO OF BED -40

NOTES:
1. ALL DIMENSIONS ARE IN MM UNLESS NOTED OTHERWISE.
2. ALL DIMENSIONS ARE TO BE READ ONLY AND NOT TO BE MEASURED/SCALED.
3. THIS DRAWING SHOULD BE READ IN CONJUNCTION WITH ALL RELEVANT STRUCTURAL, ARCHITECTURAL SERVICES AND LANDSCAPE DRAWINGS.
4. ANY DISCREPANCIES IN THE DRAWING OR AT SITE SHOULD BE BROUGHT TO THE NOTICE OF THE ARCHITECT IMMEDIATELY.
5. FURNITURE/FIXTURES SHOWN ARE INDICATIVE ONLY, PLEASE REFER RESPECTIVE DETAIL DRAWINGS & SCHEDULES.
6. ARCHITECTURAL DRAWINGS TO BE FOLLOWED FOR THE LOCATION OF ALL STRUCTURAL MEMBERS & MASONRY WALLS, FOR SIZES AND HEIGHTS/DEPTH DETAILS OF STRUCTURAL MEMBERS RELEVANT STRUCTURAL DWGS. TO BE REFERRED.
7. FOR DETAILS REFER RELEVANT LARGE SCALE DETAIL DRAWINGS AS INDICATED.
8. REINFORCEMENT TO BE PROVIDED FOR SLABS IN ALL SHAFTS AND OUTGOING EXCEPT LEFT SHAFTS FOR SLAB TO BE CAST IN SITU. THE SHAFT AFTER NOT ALLOWING FOR ALL SERVICES.
9. MASONRY WORK AROUND SERVICES SHAFTS AND OUTGOING TO BE KEPT ON HOLD COORDINATED WITH SERVICES CONTRACTORS FOR INSTALLATION OF ALL SERVICES.
10. FLOOR FINISH DROP FOR TOILETS SHALL BE 10MM AND AT BALCONY IT SHALL BE 20MM UNLESS OTHERWISE SPECIFIED.
11. SLAB DROP IN KITCHEN + 20MM, IN BATH+20MM, IN BALCONIES+ 20MM, IN SERVICE BALCONY+20MM, IN AC LEDGE + 100MM UNLESS OTHERWISE SPECIFIED.
12. ALL MASONRY WALLS TO BE 15/750 MM THK BRICK WORK UNLESS OTHERWISE SPECIFIED AND ALL OPENINGS SIZES MONITORED & JAS IMPROVED MASONRY SIZES.
13. SLOPE IN FLOOR FINISH FOR BALCONY DRAINAGE/TOILETS SHALL BE 1:200 UNLESS NOTED OTHERWISE.

THIS DRAWING IS THE PROPERTY OF DESIGNPLUS ASSOCIATES SERVICES PVT.LTD. (NEW DELHI) AND NOT TO BE COPIED OR USED WITHOUT THEIR WRITTEN PERMISSION.

CLIENT:
THAPAR UNIVERSITY
Thapar Technology Campus
Patiala - 147004
Punjab, India

CONSULTANTS:
DESIGN ARCHITECT:
McCULLOUGH MULVIN ARCHITECTS
16, Molesworth Street
Dublin 2, Ireland
Email : thapar@mccloughmulvin.com

EXECUTIVE ARCHITECT:
DESIGNPLUS ASSOCIATES
SERVICES PVT. LTD.
E-145, Okhla Industrial Estate
Phase II New Delhi - 110029
Email : projects@dpas.co.in

STRUCTURAL CONSULTANTS:
CHORDIA TECHNO CONSULTANT
1-1738, Chittaranjan Park
Lower Ground Floor
New Delhi - 110019
Email : chordiatech@gmail.com

PRISTINE IDEAS CONSULTING ENGINEERS
C-520, Lower Ground Floor
Chittaranjan Park
New Delhi - 110019
Email : ojey@pristineideas.org

MEP CONSULTANT:
KANWAR KRISHAN ASSOCIATES PVT. LTD.
F-501, Lado Sarai
New Delhi - 110030
Email : navin@kkaapl.com

LANDSCAPE CONSULTANT:
INTEGRAL DESIGNS
E-90 Anand Niketan
New Delhi - 110021
Email : Sam@integraldesigns.in

LEGEND:
1. FINISHED FLOOR LEVEL (IN 2TOS)
2. SLAB/STRUCTURE (IN 3BOS)
3. BOTTOM OF BEAM
4. BOTTOM OF SLAB
5. CLEAR MASONRY OPENING
6. BOTTOM OF FALSE CEILING
7. TO BE CONFIRMED
8. ARCHITECTURAL DET./CLUSTER
9. D. DOOR, W. WINDOW, RS. TYPE NUMBER
10. ELEVATION AND SECTION
11. REFERENCE DRAWING NO.

Notes:
1. DO NOT SCALE THE DRAWING.
2. DIMENSIONS TO BE CHECKED ON SITE BEFORE ANY CONSTRUCTION OR MANUFACTURE.
3. THIS DRAWING SHOULD BE READ IN CONJUNCTION WITH ALL RELEVANT ARCHITECTURAL, STRUCTURAL AND MEP DRAWINGS TO BE IMMEDIATELY BROUGHT TO CONSULTANTS ATTENTION.

REVNO.	DESCRIPTION	DATE	BY

Project
**THAPAR UNIVERSITY
EXTENSION
PATIALA**

Drawing Title
**BOYS HOSTEL
PLAN AT LEVEL-1**

Job Number

Scale
1:100

CAD file ref.

Date
20th July, 2018

Drawn by

Checked by

Approved by
PA

Drawing Number
THP/BH/A-104

Rev.
00

VERINDER KUMAR GOTA
Registered 'A' Class
Building Designer & Supervisor
By Municipal Corporation Patiala
vide Registration No. 1971