


NOTES:  
1. ALL DIMENSIONS ARE IN M.M. UNLESS OTHERWISE SPECIFIED.  
2. THE DRAWING SHALL BE READ IN CONJUNCTION WITH ALL RELEVANT STRUCTURAL, ARCHITECTURAL, SERVICES AND LANDSCAPE DRAWINGS.  
3. ANY DISCREPANCIES IN THE DRAWINGS OR AT SITE SHALL BE REPORTED TO THE ARCHITECT IMMEDIATELY.  
4. DIMENSIONS SHOWN ARE INDICATIVE ONLY. PLEASE REFER TO THE RELEVANT DRAWINGS FOR DIMENSIONS.  
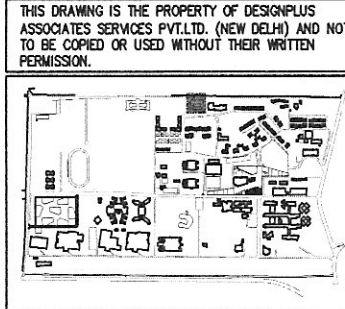


CLIENT:  
**THAPAR UNIVERSITY**  
Thapar Technology Campus  
Punjab, India

CONSULTANTS:  
**ARCHITECT:**  
DESIGNPLUS ASSOCIATES  
SERVICES PVT. LTD.  
C-145, Gurgaon Industrial Estate  
Phase III, New Delhi - 110029  
Email: info@designplus.in

**STRUCTURAL CONSULTANTS:**  
PRISTINE IDEAS CONSULTING ENGINEERS  
C-520, Lower Ground Floor  
Chaitanyia Park  
New Delhi - 110019  
Email: info@pristineideas.org

**MEP CONSULTANT:**  
KANWAR KRISHAN ASSOCIATES PVT. LTD.  
F-201, Loka Sand  
New Delhi - 110020  
Email: meep@kkanwar.com

**LANDSCAPE CONSULTANT:**  
NITESH DESIGNS  
E-90, Anand Vihar  
New Delhi - 110021  
Email: sonu@niteshdesigns.in

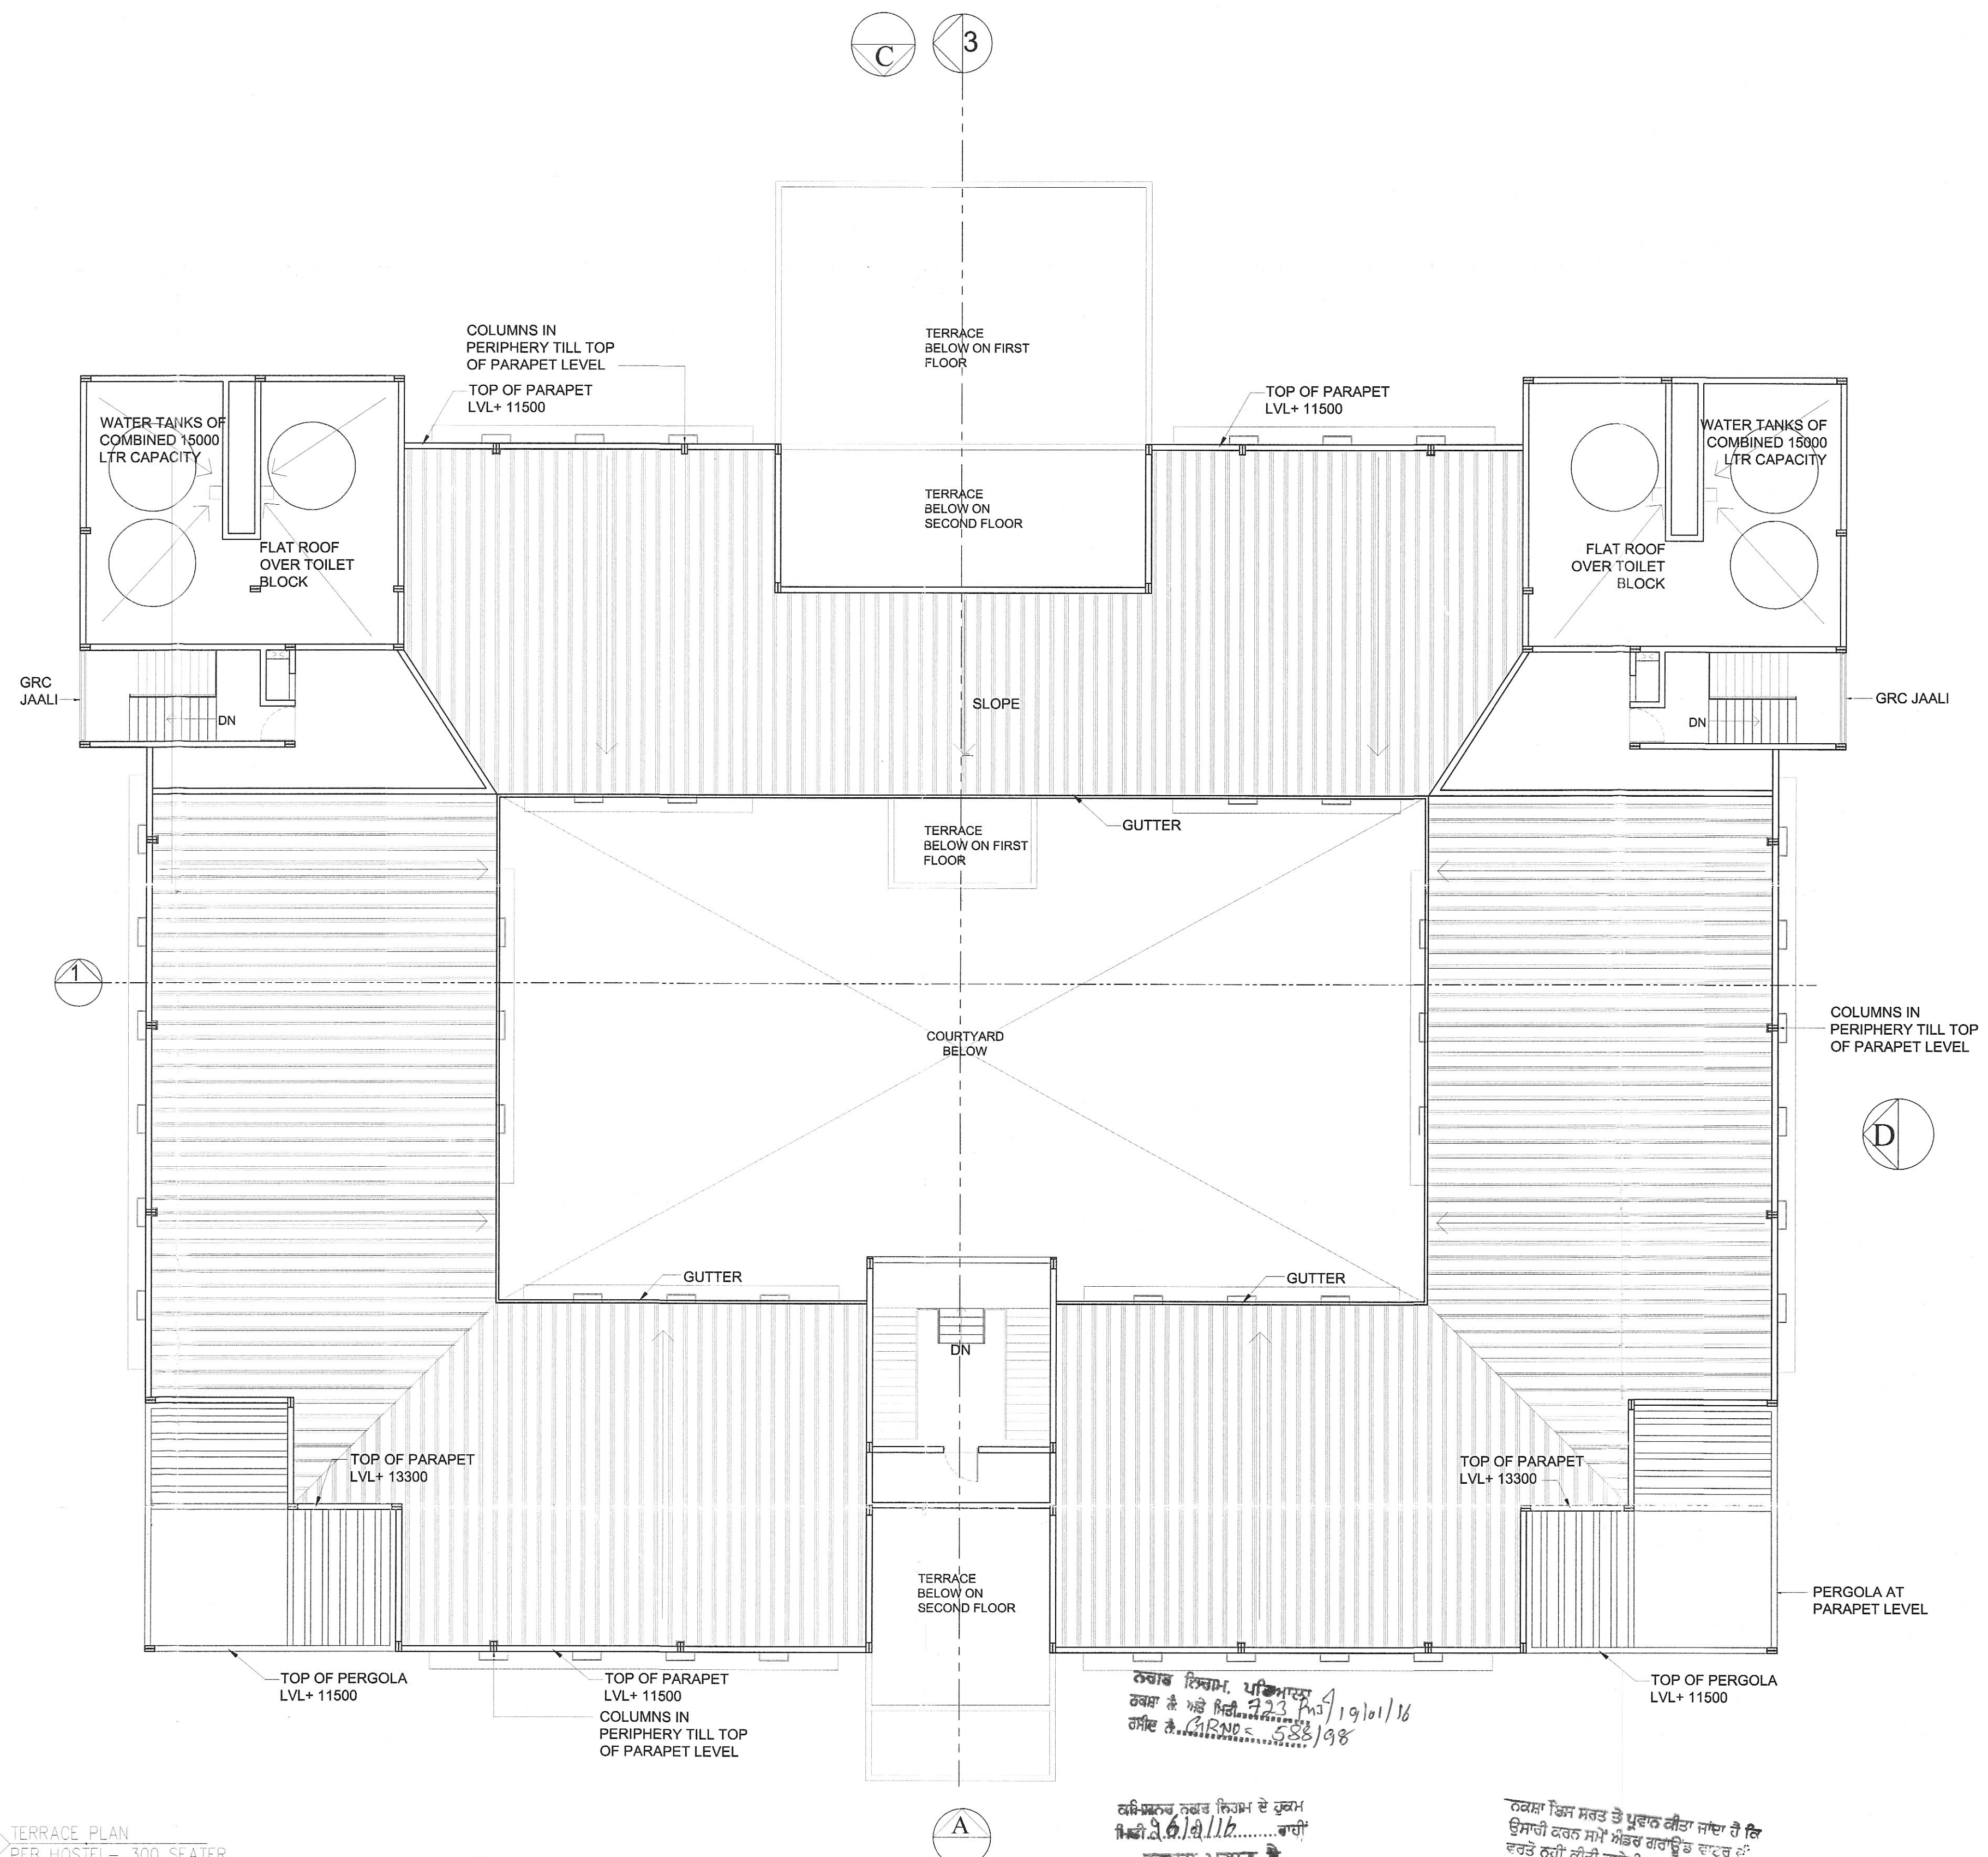

TERRACE PLAN  
PEB HOSTEL- 300 SEATER

PRASHANT K. ARORA  
Architect  
(Regd. No. C.V.58/20846)

LEGEND:

1. F.F.L.	FINISHED FLOOR LEVEL (IN METERS)
2. S.L.	TOP OF SLAB/STRUCTURE (IN METERS)
3. B.O.B.	BOTTOM OF BEAM
4. B.O.S.	BOTTOM OF SLAB
5. C.M.O.	CLEAR MASONRY OPENING
6. B.O.P.	BOTTOM OF FALSE CEILING
7. D.C.	TO BE COMPLETED
8. A.C.	ARCHITECTURAL CLUSTER NO.
9. D.O.O.R.	DOOR, W. WINDOW, RES.
10. E.L.E.V.	ELEVATION AND SECTION NO.
11. R.D.N.O.	REFERENCE DRAWING NO.

REV.	DESCRIPTION	DATE	BY

NOTES:  
1. DO NOT SCALE THE DRAWING.  
2. ALL DIMENSIONS TO BE CHECKED ON SITE.  
3. THIS DRAWING TO BE READ IN CONJUNCTION WITH ALL RELEVANT ARCHITECTURAL, STRUCTURAL, AND MEP SERVICES DRAWINGS.

SUBMISSION DRAWING

Project  
**THAPAR UNIVERSITY**  
EXTENSION  
PATIALA

Drawing Title  
**PEB HOSTEL B- 300 SEATER**  
TERRACE PLAN

Job Number	Scale
---	1:100
CAD file ref.	Date
---	NOV 2015
Drawn by	Checked by
AA	PA
Drawing Number	Rev.
THP/PHB2/A-104	00