


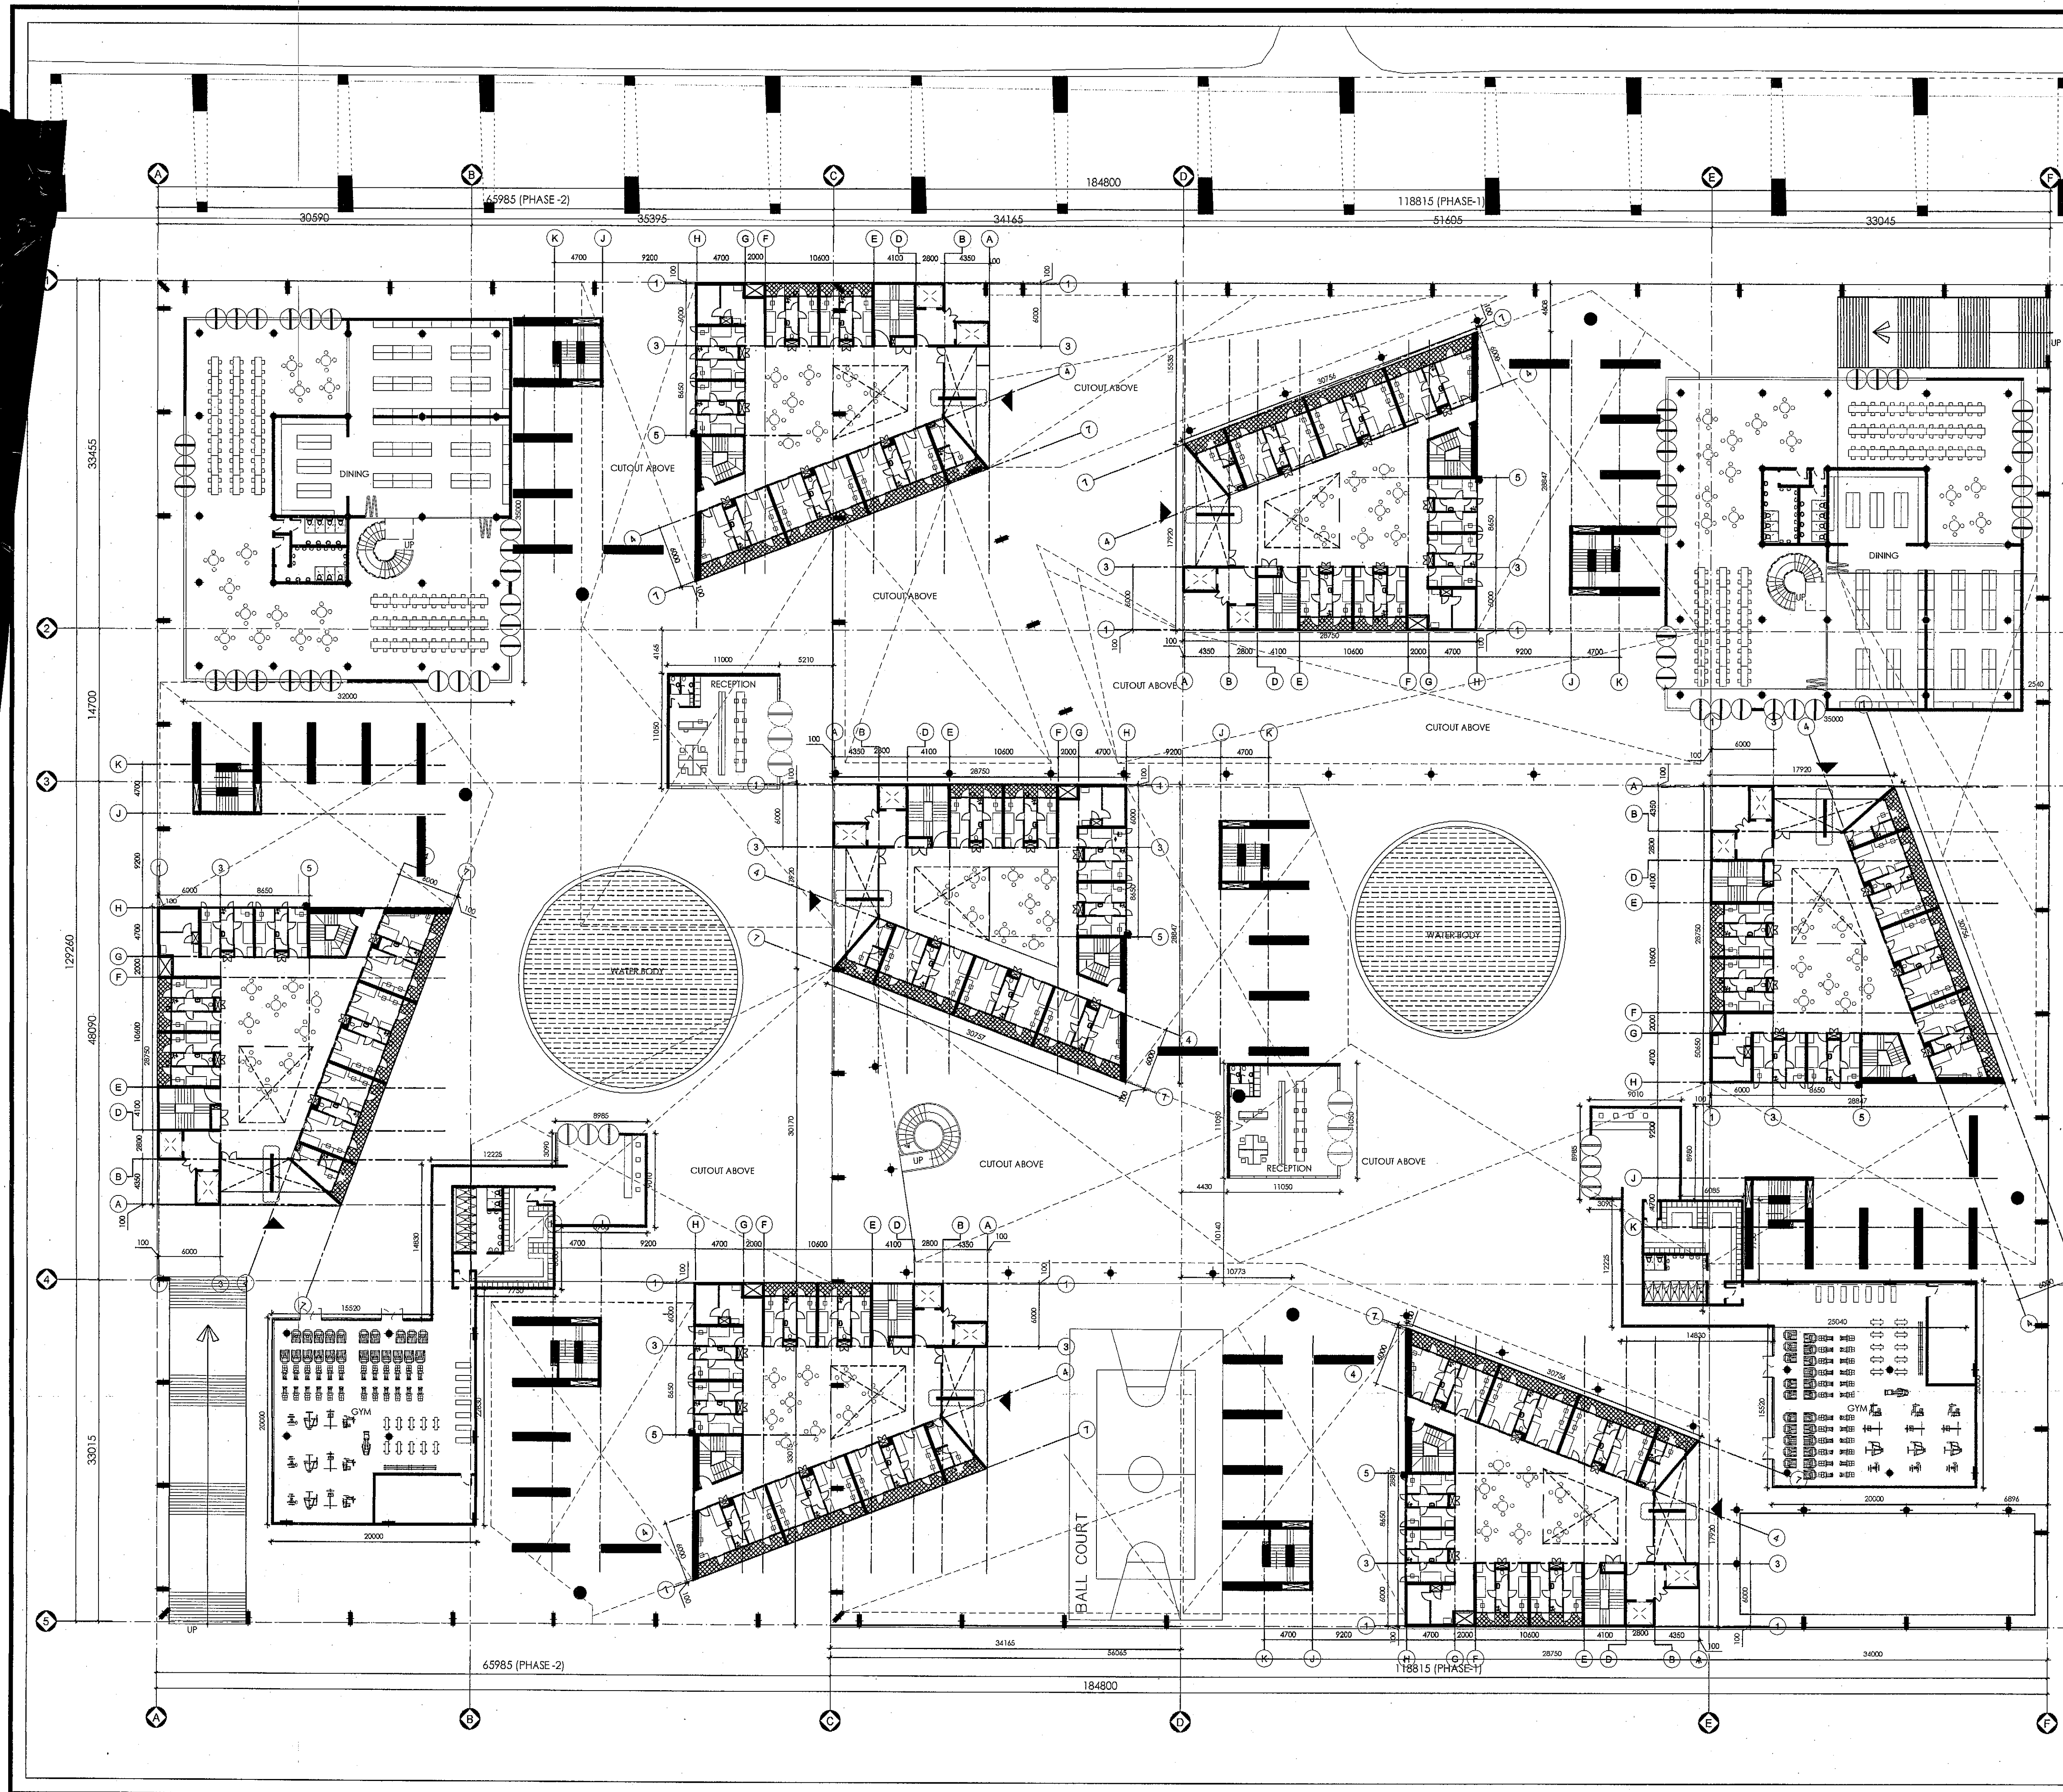

NOTES:
1. ALL DIMENSIONS ARE IN MM UNLESS OTHERWISE SPECIFIED.
2. ALL DIMENSIONS ARE TO BE READ ONLY AND NOT TO BE MEASURED/SCALED.
3. THIS DRAWING SHOULD BE READ IN CONJUNCTION WITH ALL RELEVANT SPECIFICATIONS, CONTRACT DOCUMENTS AND SERVICES AND LAYOUTS.
4. ANY DISCREPANCIES IN THE DRAWING SHOULD BE BROUGHT TO THE NOTICE OF THE ARCHITECT IMMEDIATELY.
5. FURNITURE/FIXTURES SHOWN ARE INFERRED ONLY; PLEASE REFER RESPECTIVE DETAIL DRAWINGS & SCHEDULES.
6. ARCHITECTURAL DRAWINGS TO BE FOLLOWED FOR THE LOCATION OF ALL STRUCTURAL MEMBERS & MASONRY WALLS FOR SIZES AND DIMENSIONS. DETAILS OF STRUCTURAL MEMBERS RELEVANT TO BE REFERRED.
7. FOR DETAILS REFER RELEVANT LARGE SCALE DETAIL DRAWINGS AS INDICATED.
8. REINFORCEMENT TO BE PROVIDED FOR SLABS IN ALL SHAFTS AND COLUMNS EXCEPT LIFT SHAFTS FOR SLAB TO BE CAST TO SEAL THE SHAFT AFTER INSTALLATION OF SERVICES.
9. MASONRY WORK AROUND SERVICES SHAFTS AND CUTOUTS TO BE DONE ON SLOPE COORDINATED WITH SERVICES CONTRACTORS FOR INSTALLATION OF ALL SERVICES.
10. FLOOR FINISH DROP FOR TOILETS SHALL BE 10MM, AND AT BALCONY IT SHALL BE 20MM UNLESS OTHERWISE SPECIFIED.
11. SLAB DROP IN KITCHEN: 30MM, IN BATHROOM: 10MM, IN BALCONY: 20MM, IN SERVICE BALCONY: 30MM, IN AC LEDGE: 100MM UNLESS OTHERWISE SPECIFIED.
12. ALL MASONRY WALLS TO BE 100/200 MM THICK BRICK WORK UNLESS OTHERWISE SPECIFIED AND ALL OPENING SIZES INDICATED & USE UNFINISHED MASONRY SIZES.
13. SLOPE IN FLOOR FINISH FOR BALCONY DRAINAGE/TOILETS SHALL BE 1:200 UNLESS NOTED OTHERWISE.

THIS DRAWING IS THE PROPERTY OF DESIGNPLUS ASSOCIATES SERVICES PVT. LTD. (NEW DELHI) AND NOT TO BE COPIED OR USED WITHOUT THEIR WRITTEN PERMISSION.

CLIENT:
THAPAR UNIVERSITY
Thapar Technology Campus
Patiala 147004
Punjab, India

CONSULTANTS:
DESIGN ARCHITECT:
MCCULLOUGH MULVIN ARCHITECTS
16, Molewsworth Street
Dublin 2, Ireland
Email: thapar@mcculloughmulvin.com

EXECUTIVE ARCHITECT:
DESIGNPLUS ASSOCIATES
SERVICES PVT. LTD.
E-145, Okhla Industrial Estate
Phase III New Delhi - 110020
Email: projects@dpqa.co.in

STRUCTURAL CONSULTANTS:
CHORDIA TECHNO CONSULTANT
1-1738, Chitranganj Park
Lower Ground Floor
New Delhi- 110019
Email: chordiatech@gmail.com

PRISTINE IDEAS CONSULTING ENGINEERS
C-520, Lower Ground Floor
Chitranganj Park
New Delhi- 110019
Email: gaj@pristineideas.org

MEP CONSULTANT:
KANWAR KRISHAN ASSOCIATES PVT. LTD.
F-301, Lado Sarai
New Delhi-110030
Email: nkan@kan.com

LANDSCAPE CONSULTANT:
INTEGRAL DESIGNS
E-90 Anand Niketan
New Delhi- 110021
Email: samir@integraldesigns.in

- LEGEND:
- 1.F.F.L. FINISHED FLOOR LEVEL (IN METER)
 - 2.T.O.S. TOP OF SLAB/STRUCTURE (IN METER)
 - 3.B.O.B. BOTTOM OF BEAM
 - 4.B.O.S. BOTTOM OF SLAB
 - 5.C.M.O. CLEAR MASONRY OPENING
 - 6.B.O.P.C. BOTTOM OF FALSE CEILING
 - 7.T.R.C. TO BE CONFIRMED
 - 8. ARCHITECTURAL DET./CLUSTER NO.
 - 9. STAIRCASE NUMBER
 - 10. D. DOOR, W. WINDOW, RS. ROLLING SHUTTER, TYPE NUMBER
 - 11. ELEVATION AND SECTION NO.
 - 12. REFERENCE DRAWING NO.

Notes:
1. DO NOT SCALE THE DRAWING.
2. ALL DIMENSIONS TO BE CHECKED ON SITE BEFORE ANY CONSTRUCTION OR
3. THIS DRAWING SHOULD BE READ IN CONJUNCTION WITH ALL RELEVANT ARCHITECTURAL, STRUCTURAL AND MEP SERVICES DRWS.
4. ANY DISCREPANCIES BETWEEN DRAWINGS TO BE IMMEDIATELY BROUGHT TO CONSULTANT'S ATTENTION.

REV. NO.	DESCRIPTION	DATE	BY

Project
**THAPAR UNIVERSITY
EXTENSION
PATIALA**

Drawing Title
**BOYS HOSTEL
SITE LAYOUT PLAN
AT GROUND FLOOR LVL.**

Job Number

Scale
1:300

CAD file ref.
Date
20th July, 2015

Drawn by
Checked by
Approved by
FA

Drawing Number
THP/BH/A-050

Rev.
00

VERINDER KUMAR GOYAL
Registered 'A' Class
Building Designer & Supervisor
By Municipal Corporation Patiala
Vide Registration No. 1971