


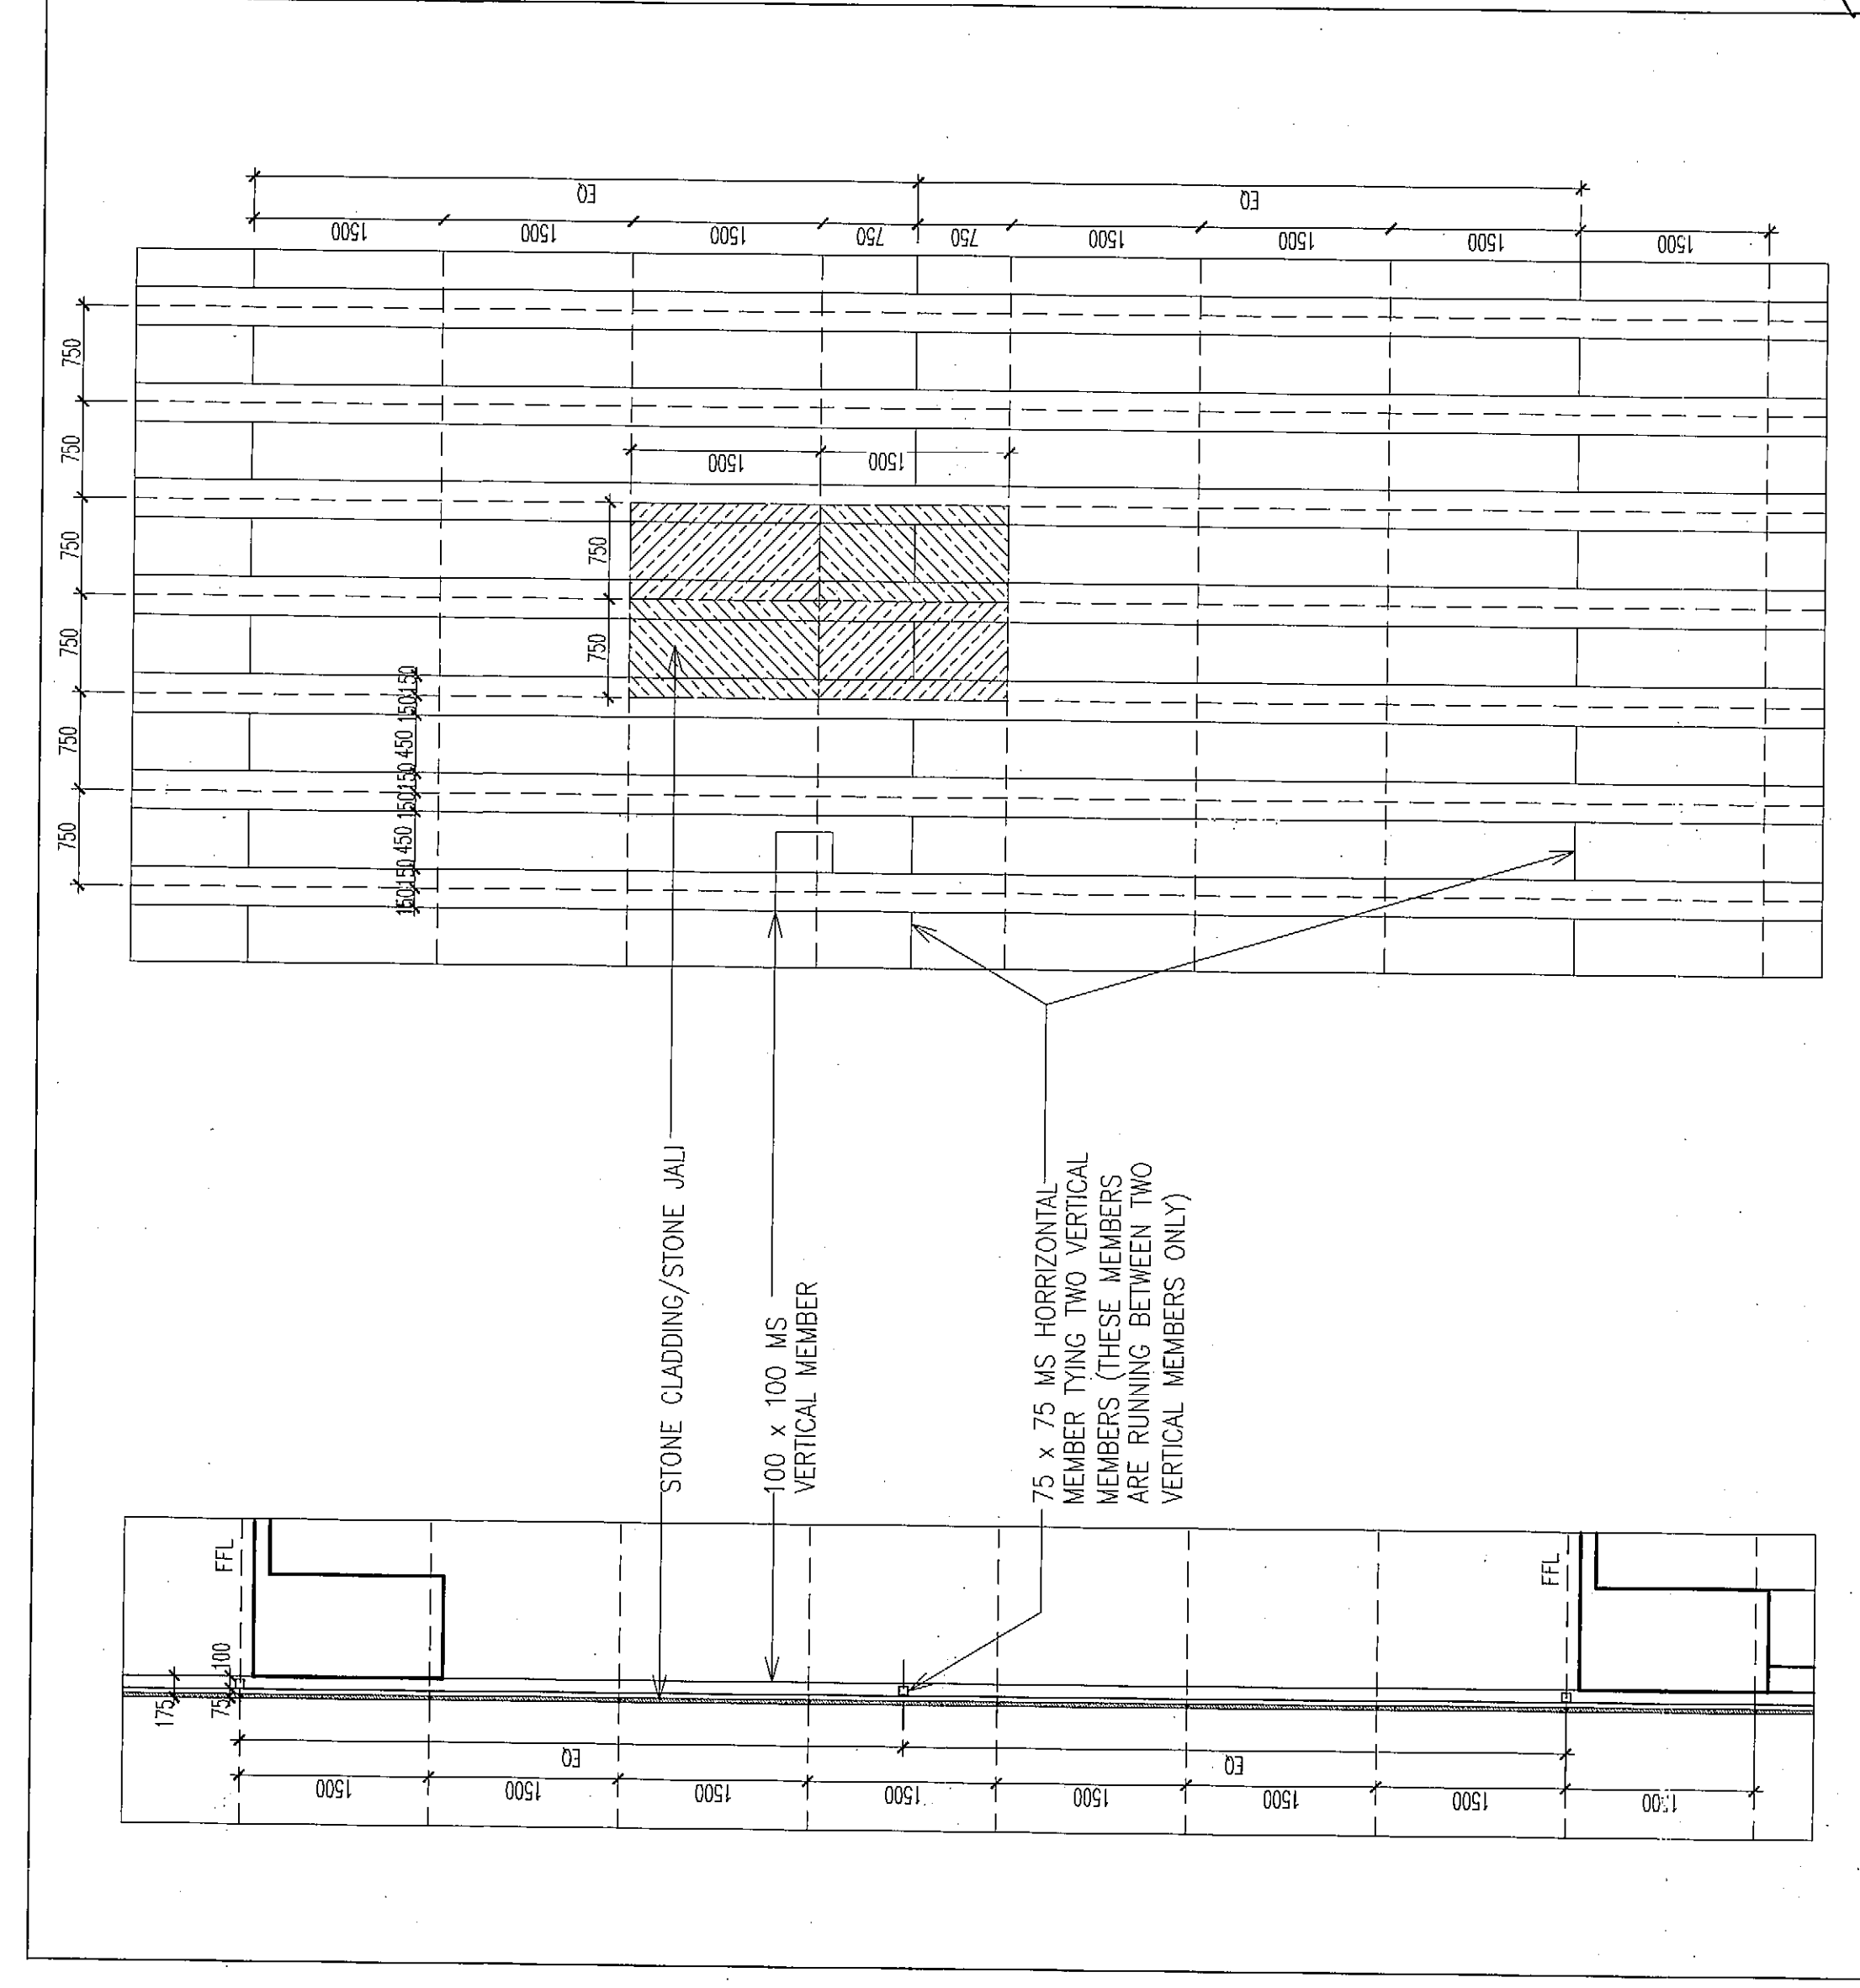

FACADE MATERIAL KEY

	JALI-1		AGRA RED SANDSTONE
	JALI-1		WHITE MARBLE
	ROCKFACED OR RIBBED STONE		RC EXPOSED
	ALUMINIUM LOUVERS		

NOTE:-
NGL IS 257.80
ROAD LEVEL IS 258.30, WHICH CORRESPONDS TO (+)0.450 M

ਕੀਮਤ ਨਵਰ ਸਿੰਘ ਦੇ ਹੁਕਮ
ਸ਼ਿਕਾਰੀ, 22/1/1946.....
ਨਕਸ਼ਾ ਪ੍ਰਦਾਨ ਹੈ
ਸਿਧੂਗੜ੍ਹ ਟਾਕੜੀ ਪਲਾਟ ਨੰਬਰ
ਨਵਾਰ ਸਿੰਘ, ਪਟਿਆਲਾ

LEGEND:

10. (A)	ELEVATION AND SECTION NO. REFERENCE DRAWING NO.

Notes:

1. DO NOT SCALE THE DRAWING.
2. ALL DIMENSIONS TO BE CHECKED ON SITE BEFORE ANY CONSTRUCTION OR MANIPULATION.
3. THIS DOW TO BE USED IN CONJUNCTION WITH ALL RELEVANT ARCHITECTURAL, STRUCTURAL AND MEP SERVICES DOWNS.
4. ANY DISCREPANCIES BETWEEN DRAWINGS TO BE IMMEDIATELY BROUGHT TO CONSULTANTS ATTENTION.

[illegible]

SUBMISSION DRAWING

Project	THAPAR UNIVERSITY EXTENSION PATIALA	Drawing Title
---------	---	---------------

**COMPUTER SCIENCE
ELEVATION E1**

Job Number	Scale 1:100
CAD file ref.	Date

Drawn by	Checked by	Approved by
		PA
Drawing Number		Rev.
THP/CS/A-150		00

FIXING DETAIL OF STONE SCREEN/CLADDING
SCALE 1:50

100

1	2	
---	---	---	---	---	---	---	---	---	----	----	-----	-----	

ਨੇਕਗਾ ਇਸ ਸ਼ਬਦ ਤੇ ਪ੍ਰਵਾਨ ਕੀਤਾ ਜਾਂਦਾ ਹੈ ਕਿ ਉਸਦੀ ਦਾ ਕੰਮ ਫੈਲਣ ਲੇਬਰ ਮਹਿਕਮੇ ਦੇ ਨਾਲ ਰਸਿਸਟਰਡ ਲੇਬਰ ਹੋ ਪੀ ਕਰਵਾਇਆ ਜਾਵੇ ।