


Kohinoor Business School (KBS)

Kohinoor International School (KIS)

Vacant Premises

Auditorium

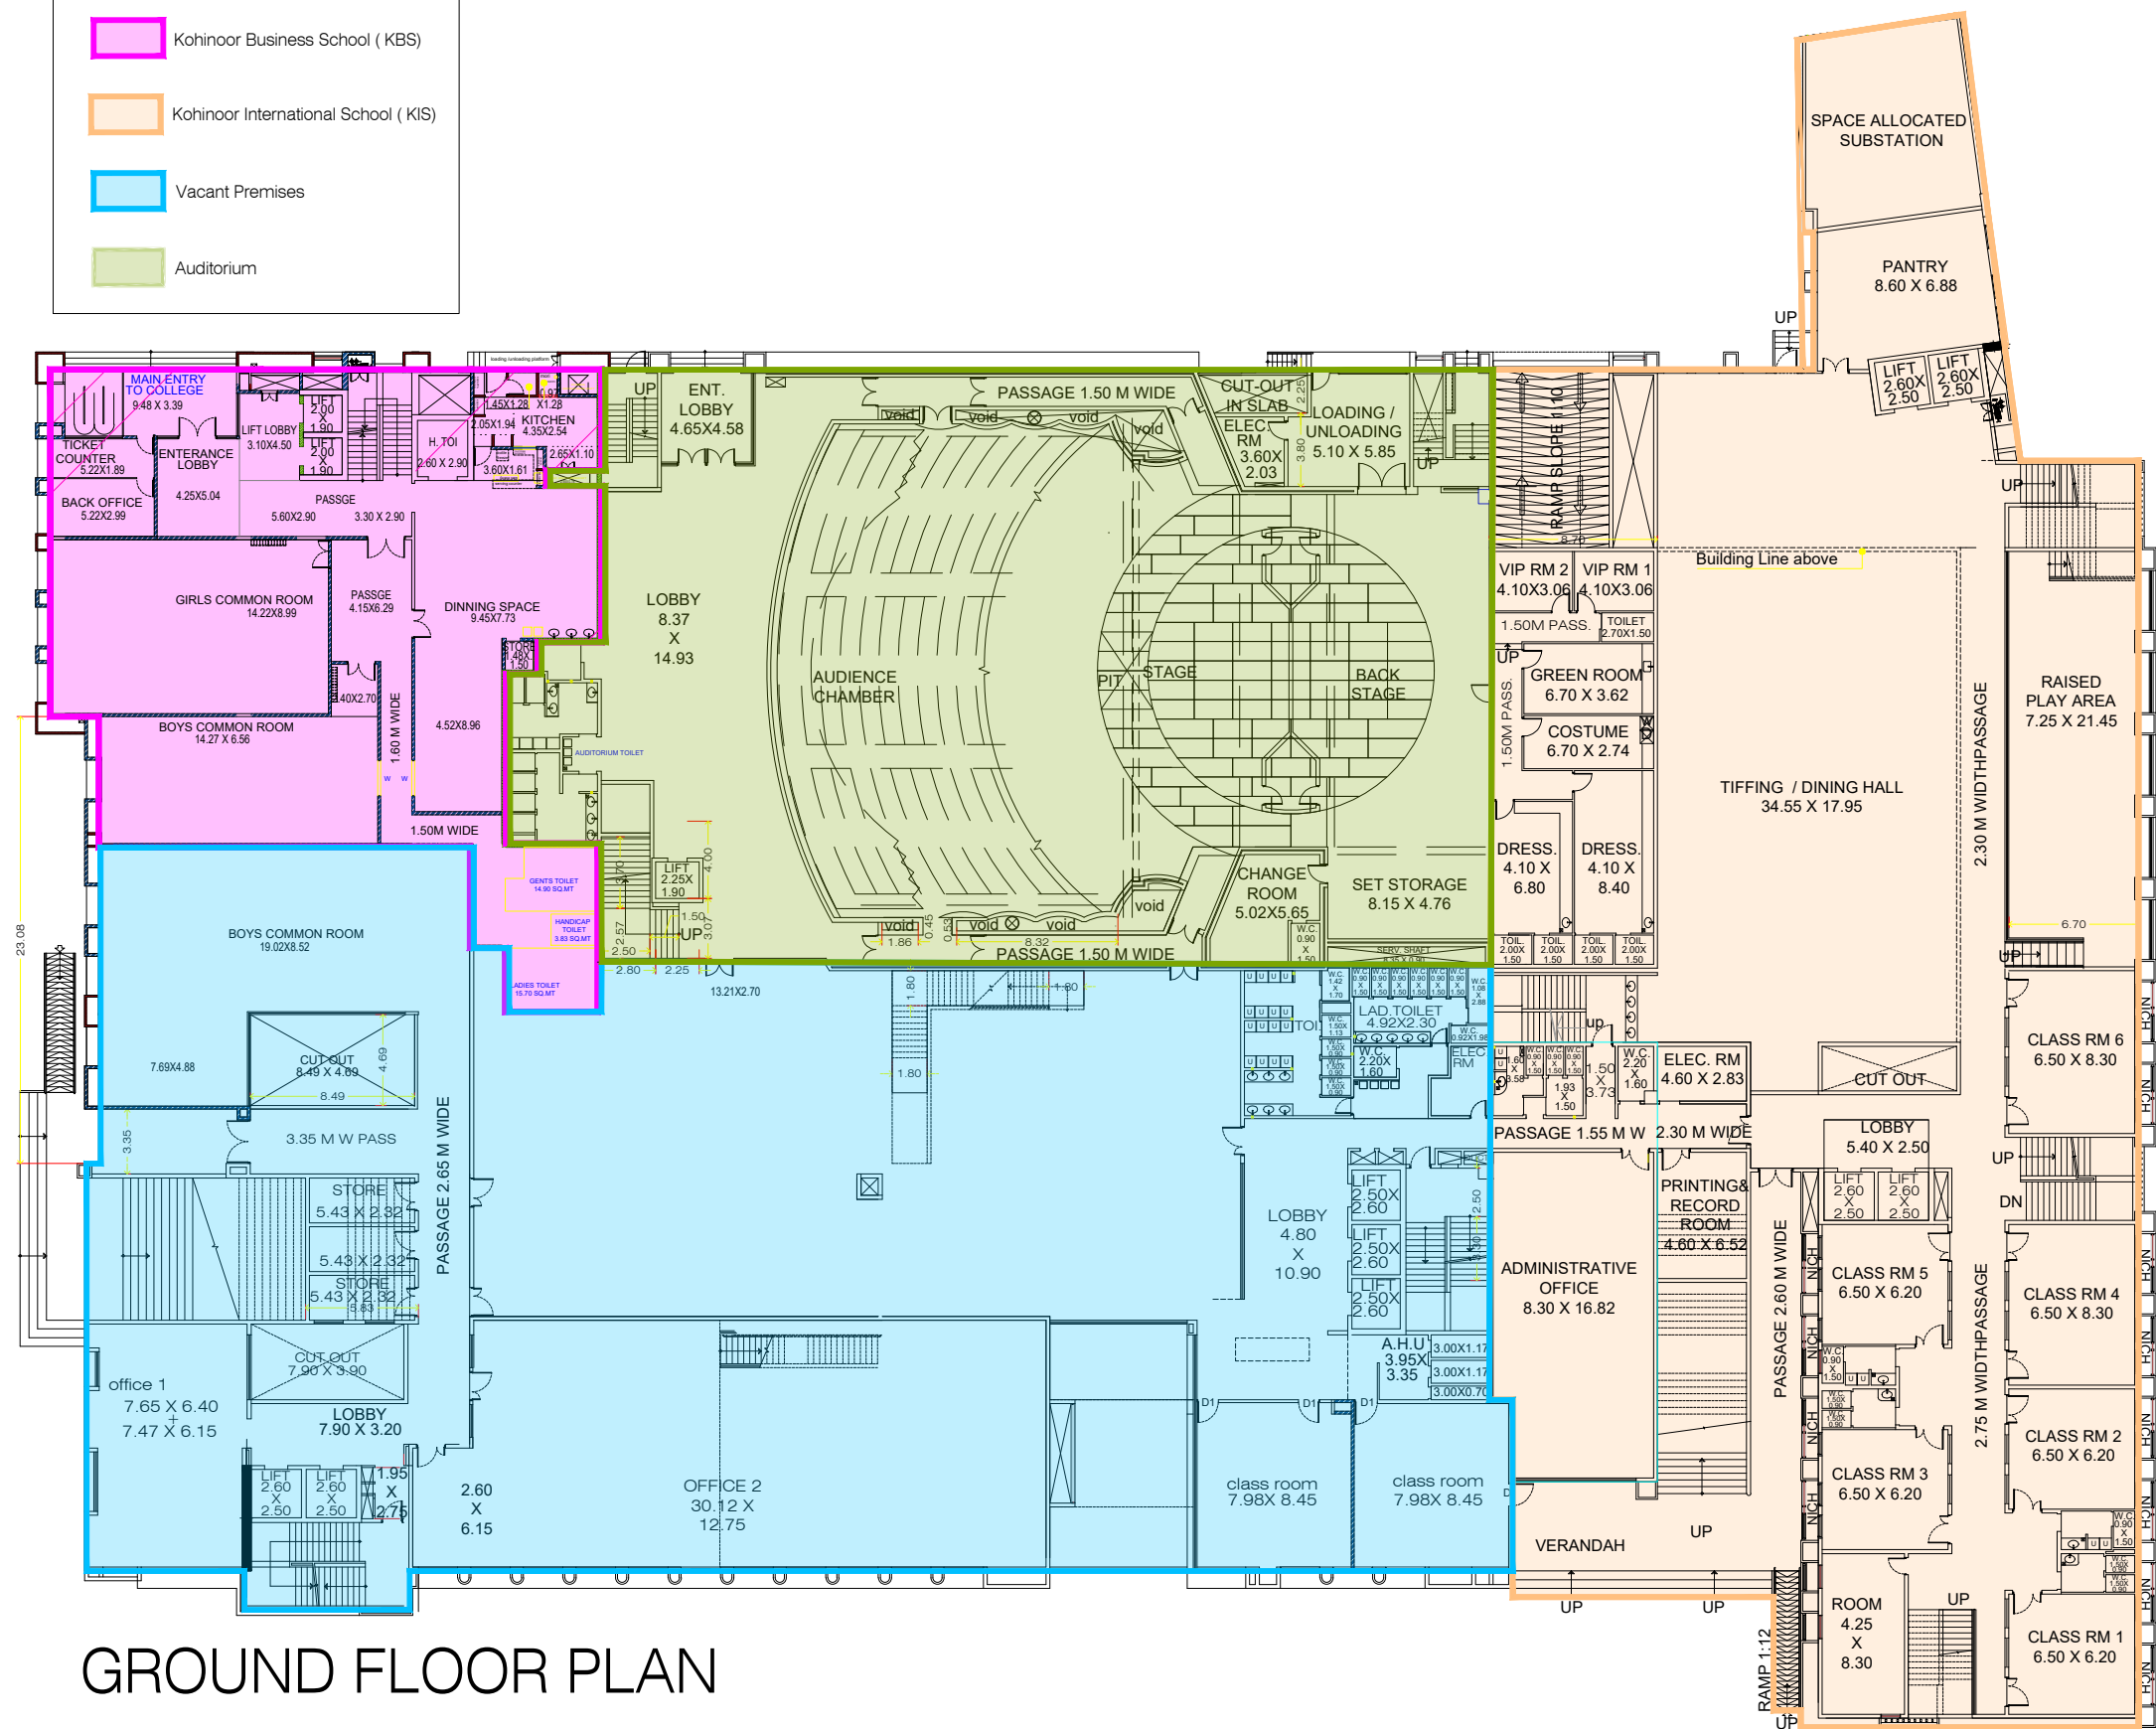

GROUND FLOOR PLAN