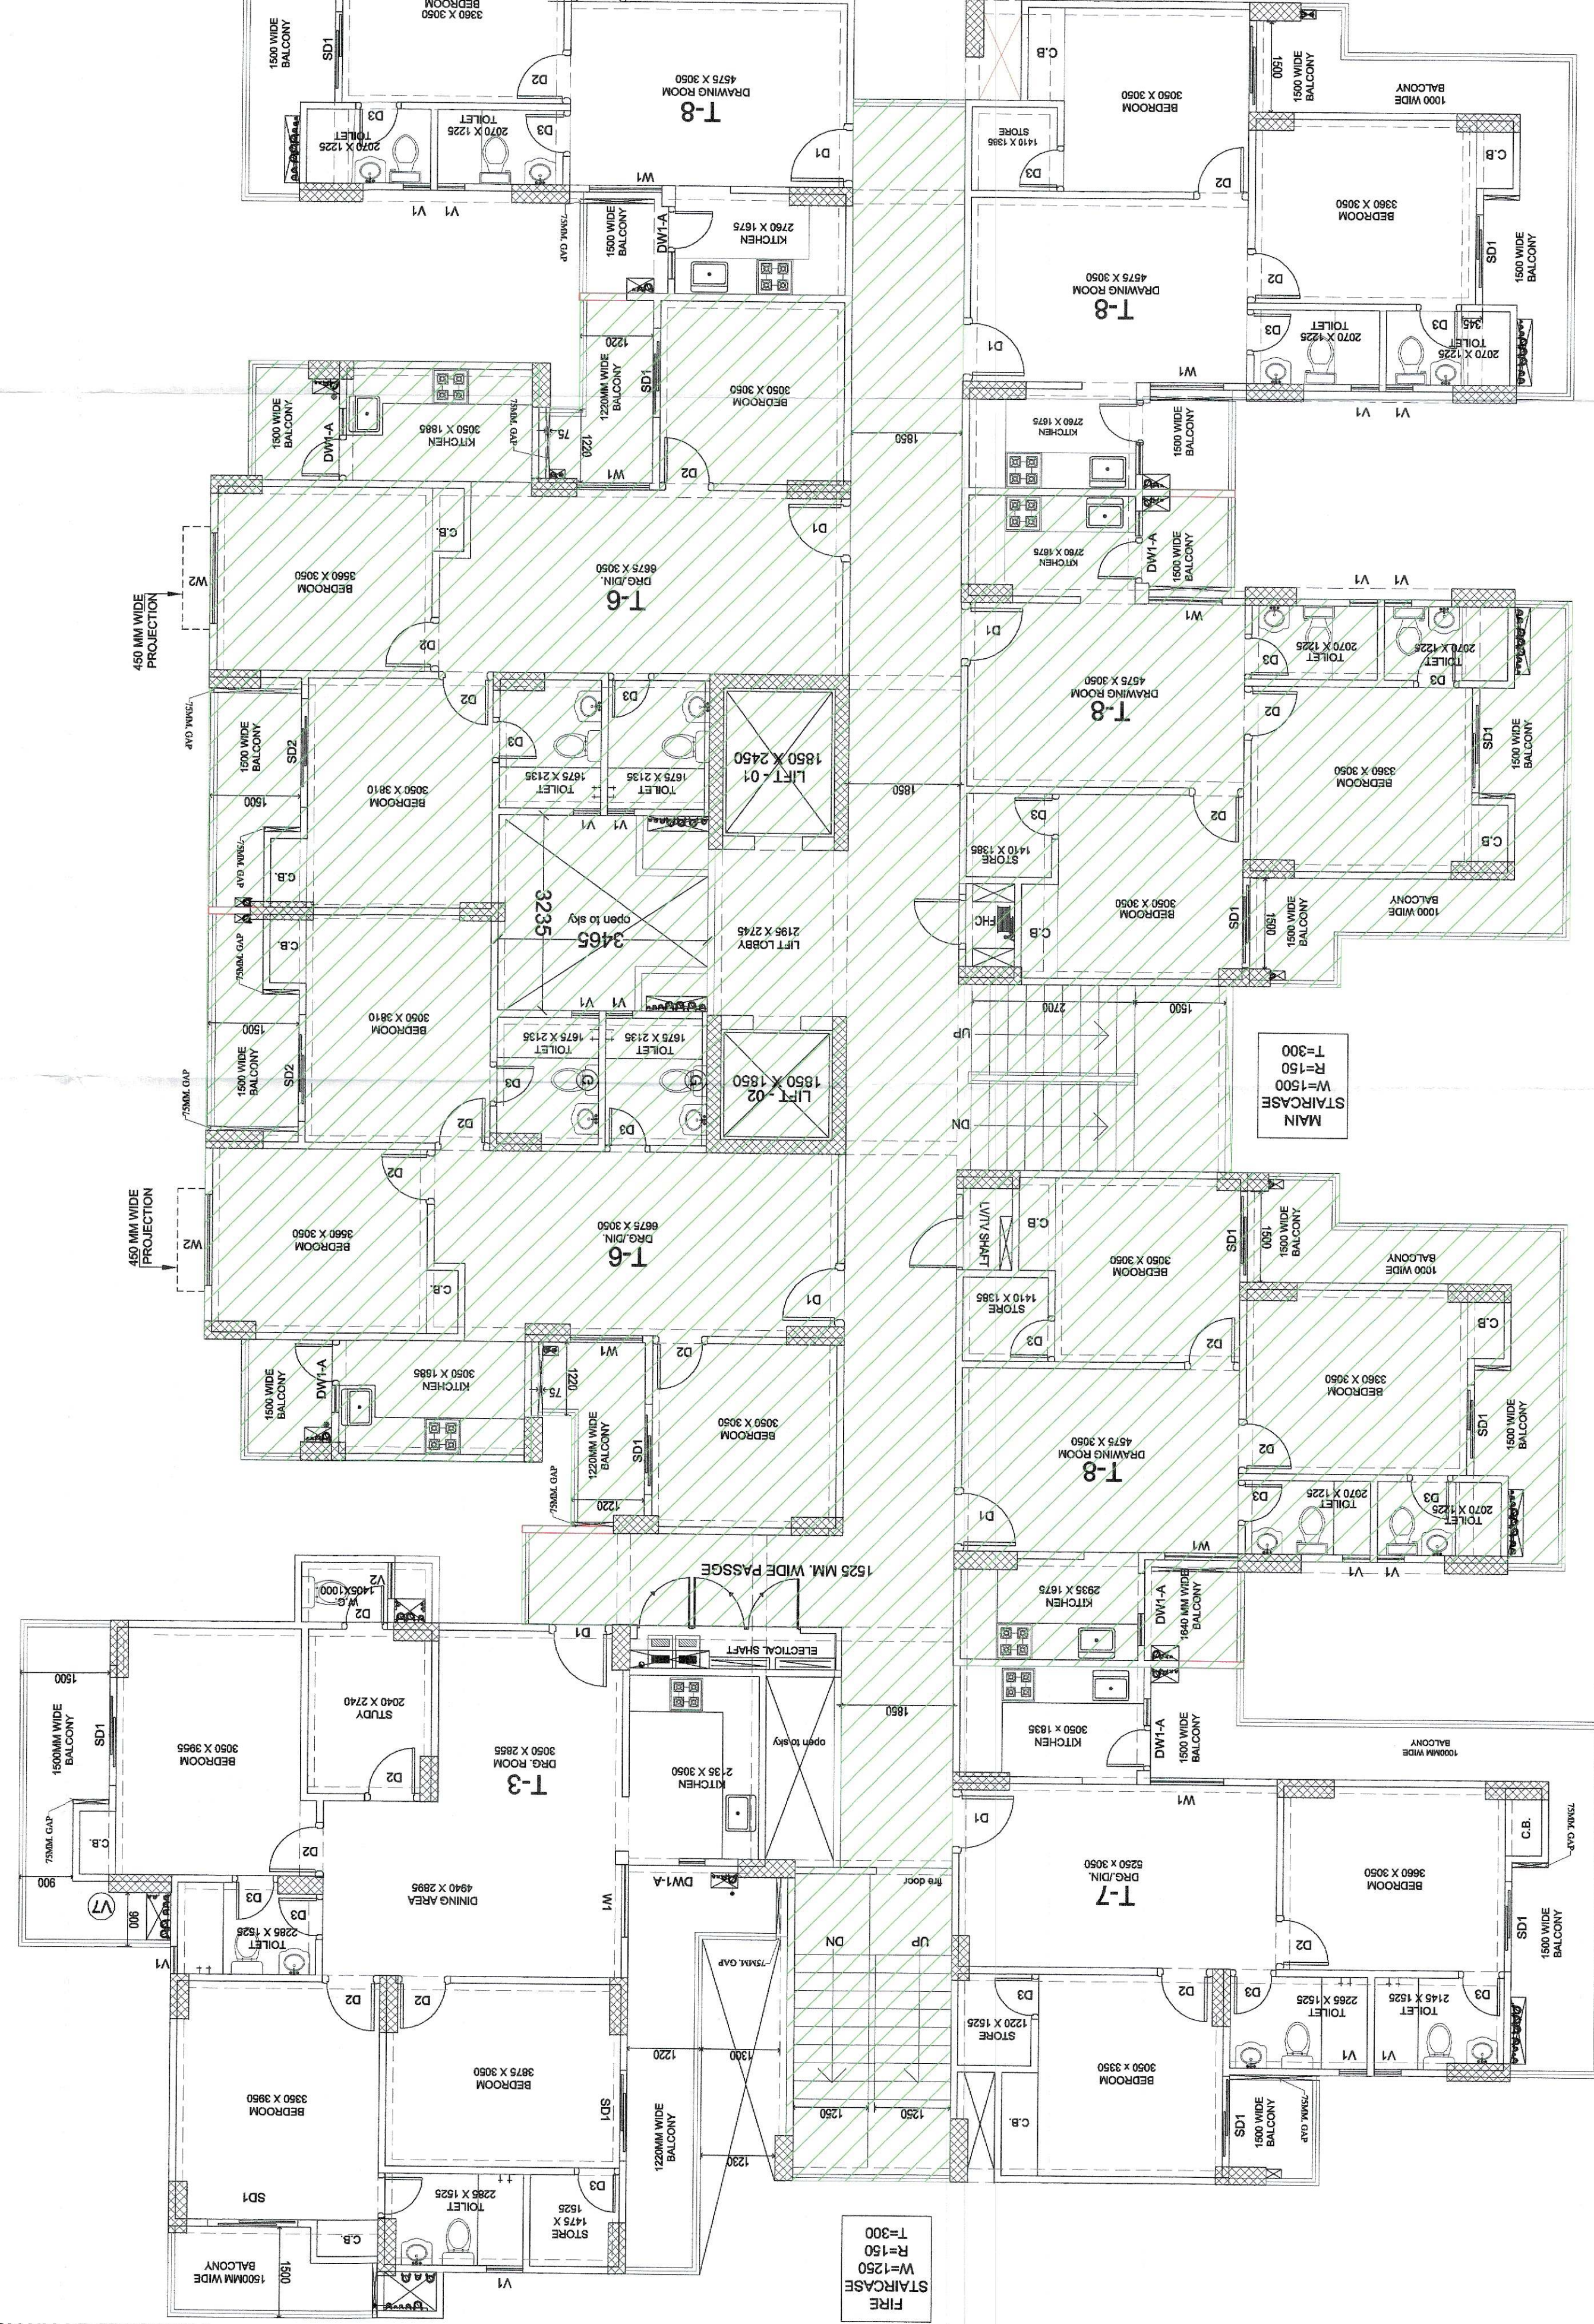


22nd & 23rd FLOOR PLANS
(to be compound)
USE 5% GREEN BUILDING
F.A.R. AREA

[illegible][illegible]