


STILT FLOOR PLAN (already compounded)

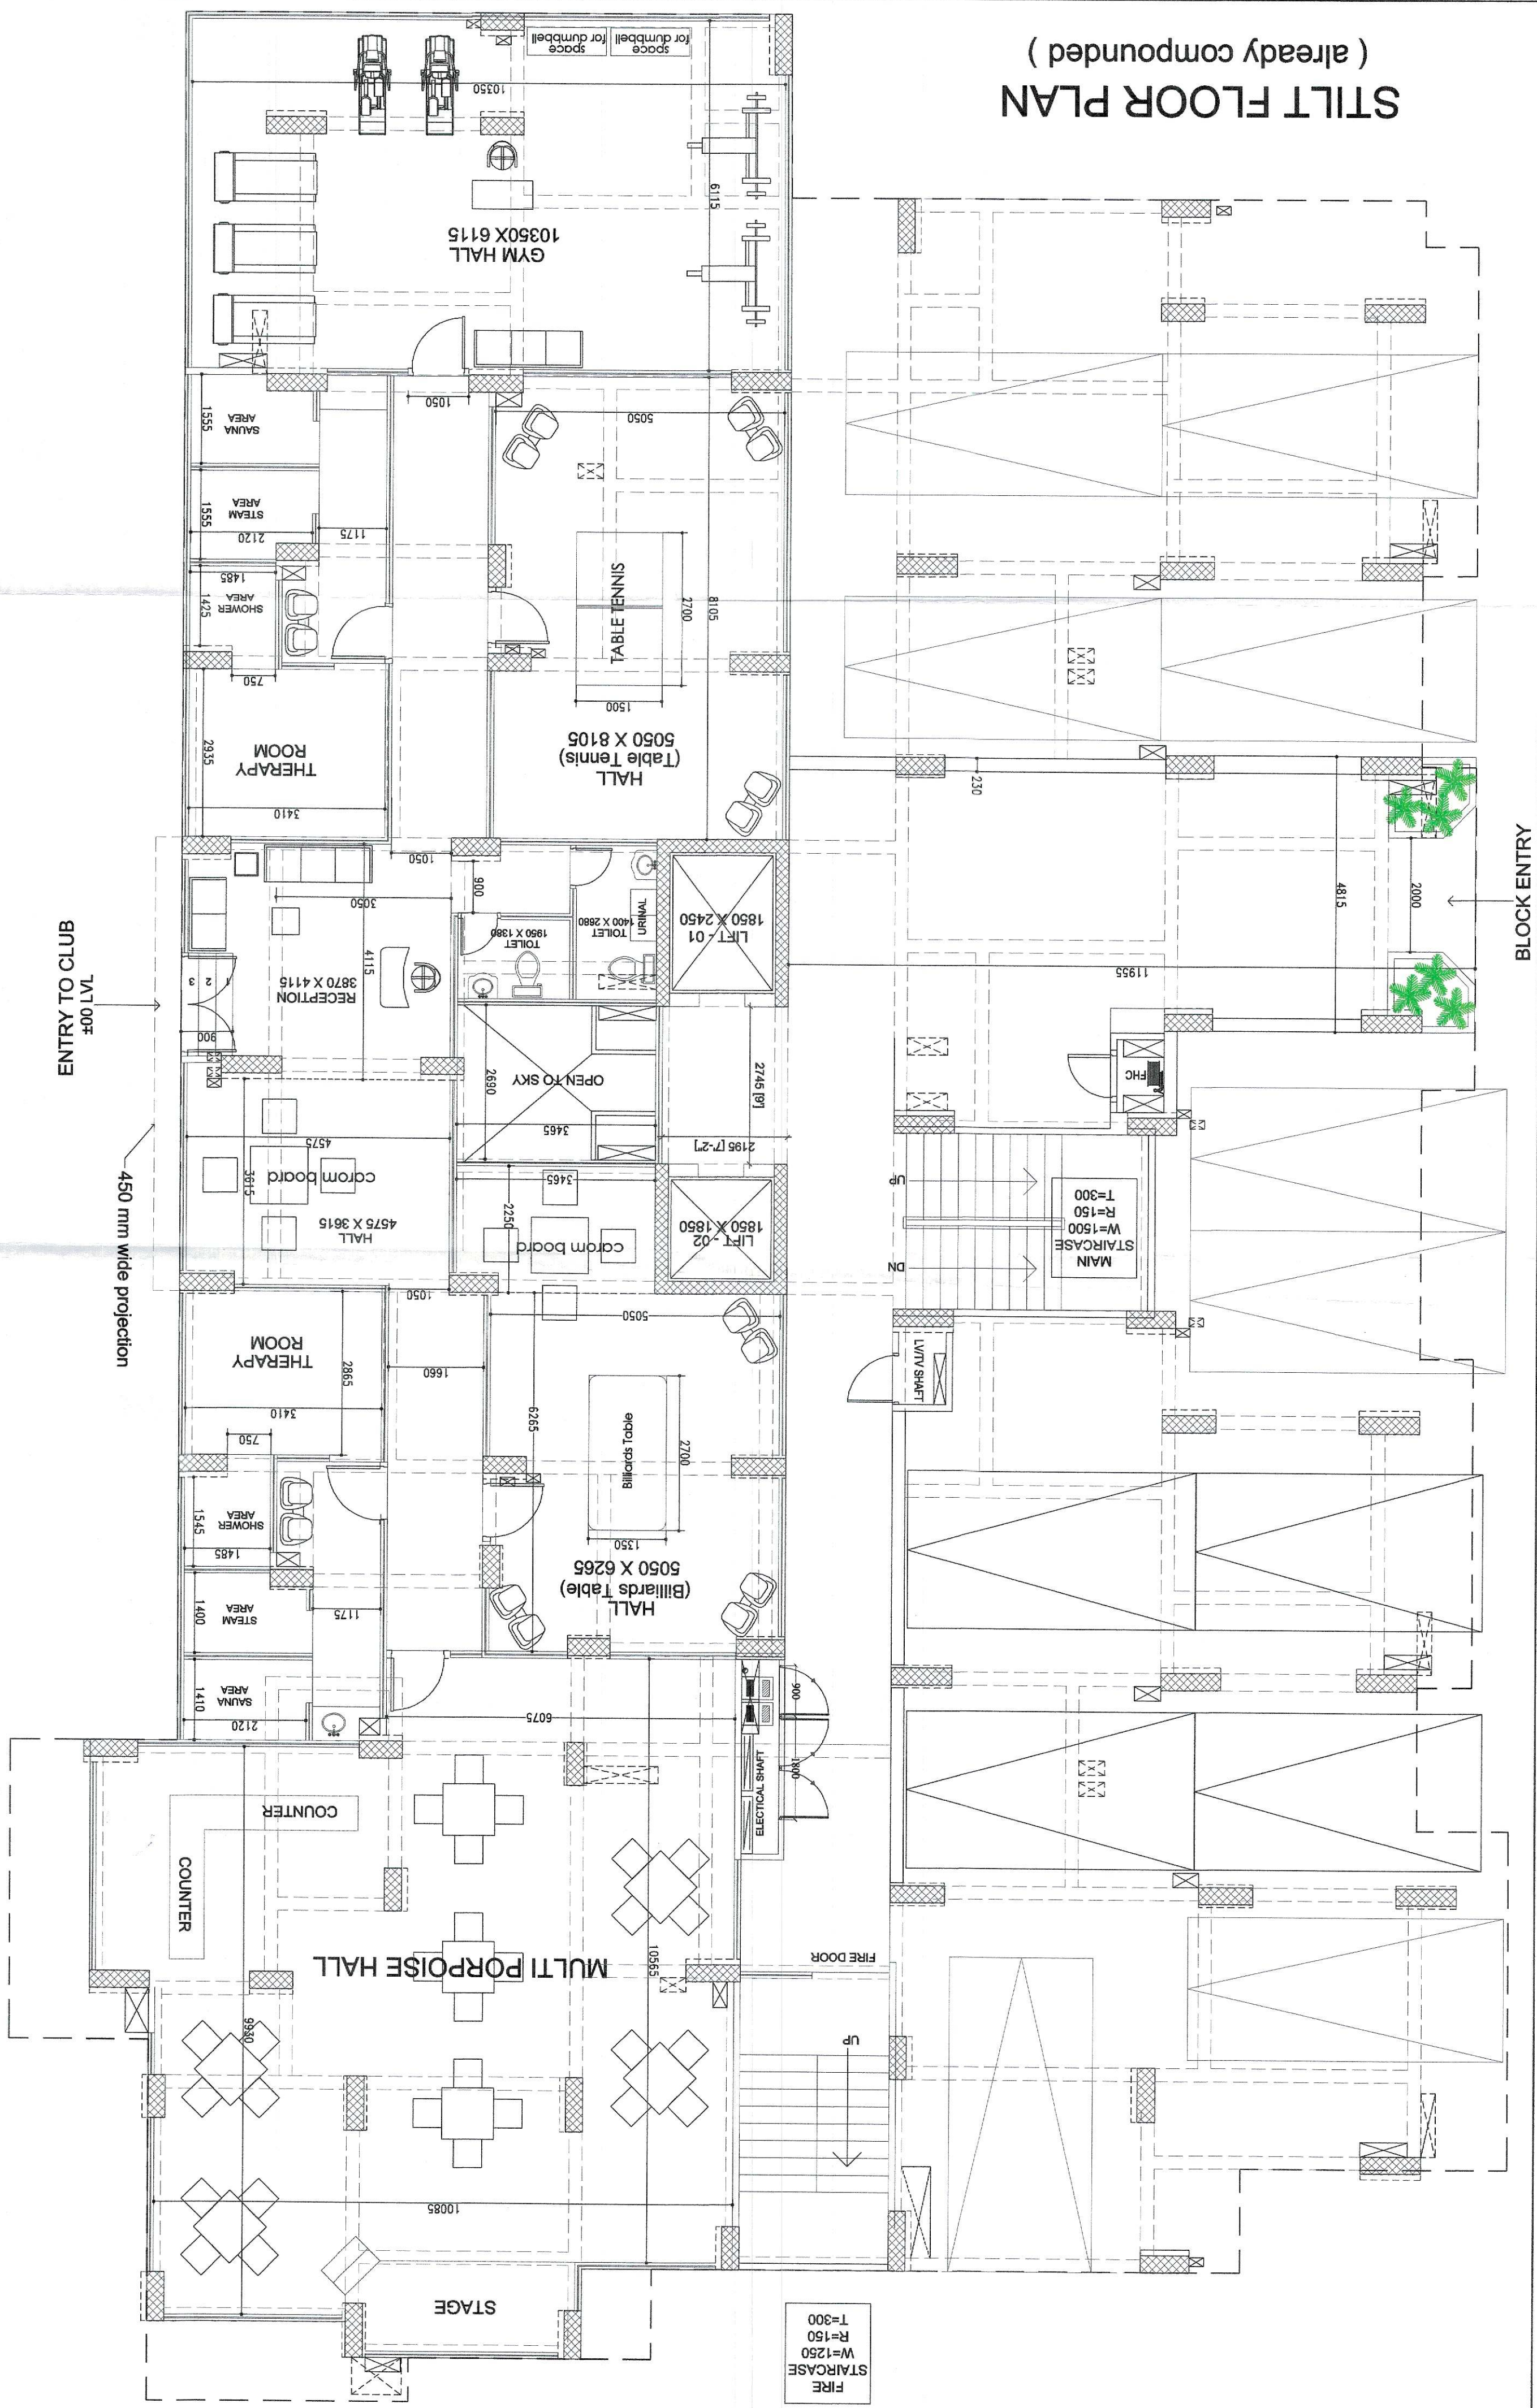

1st FLOOR PLAN (already compounded)

