
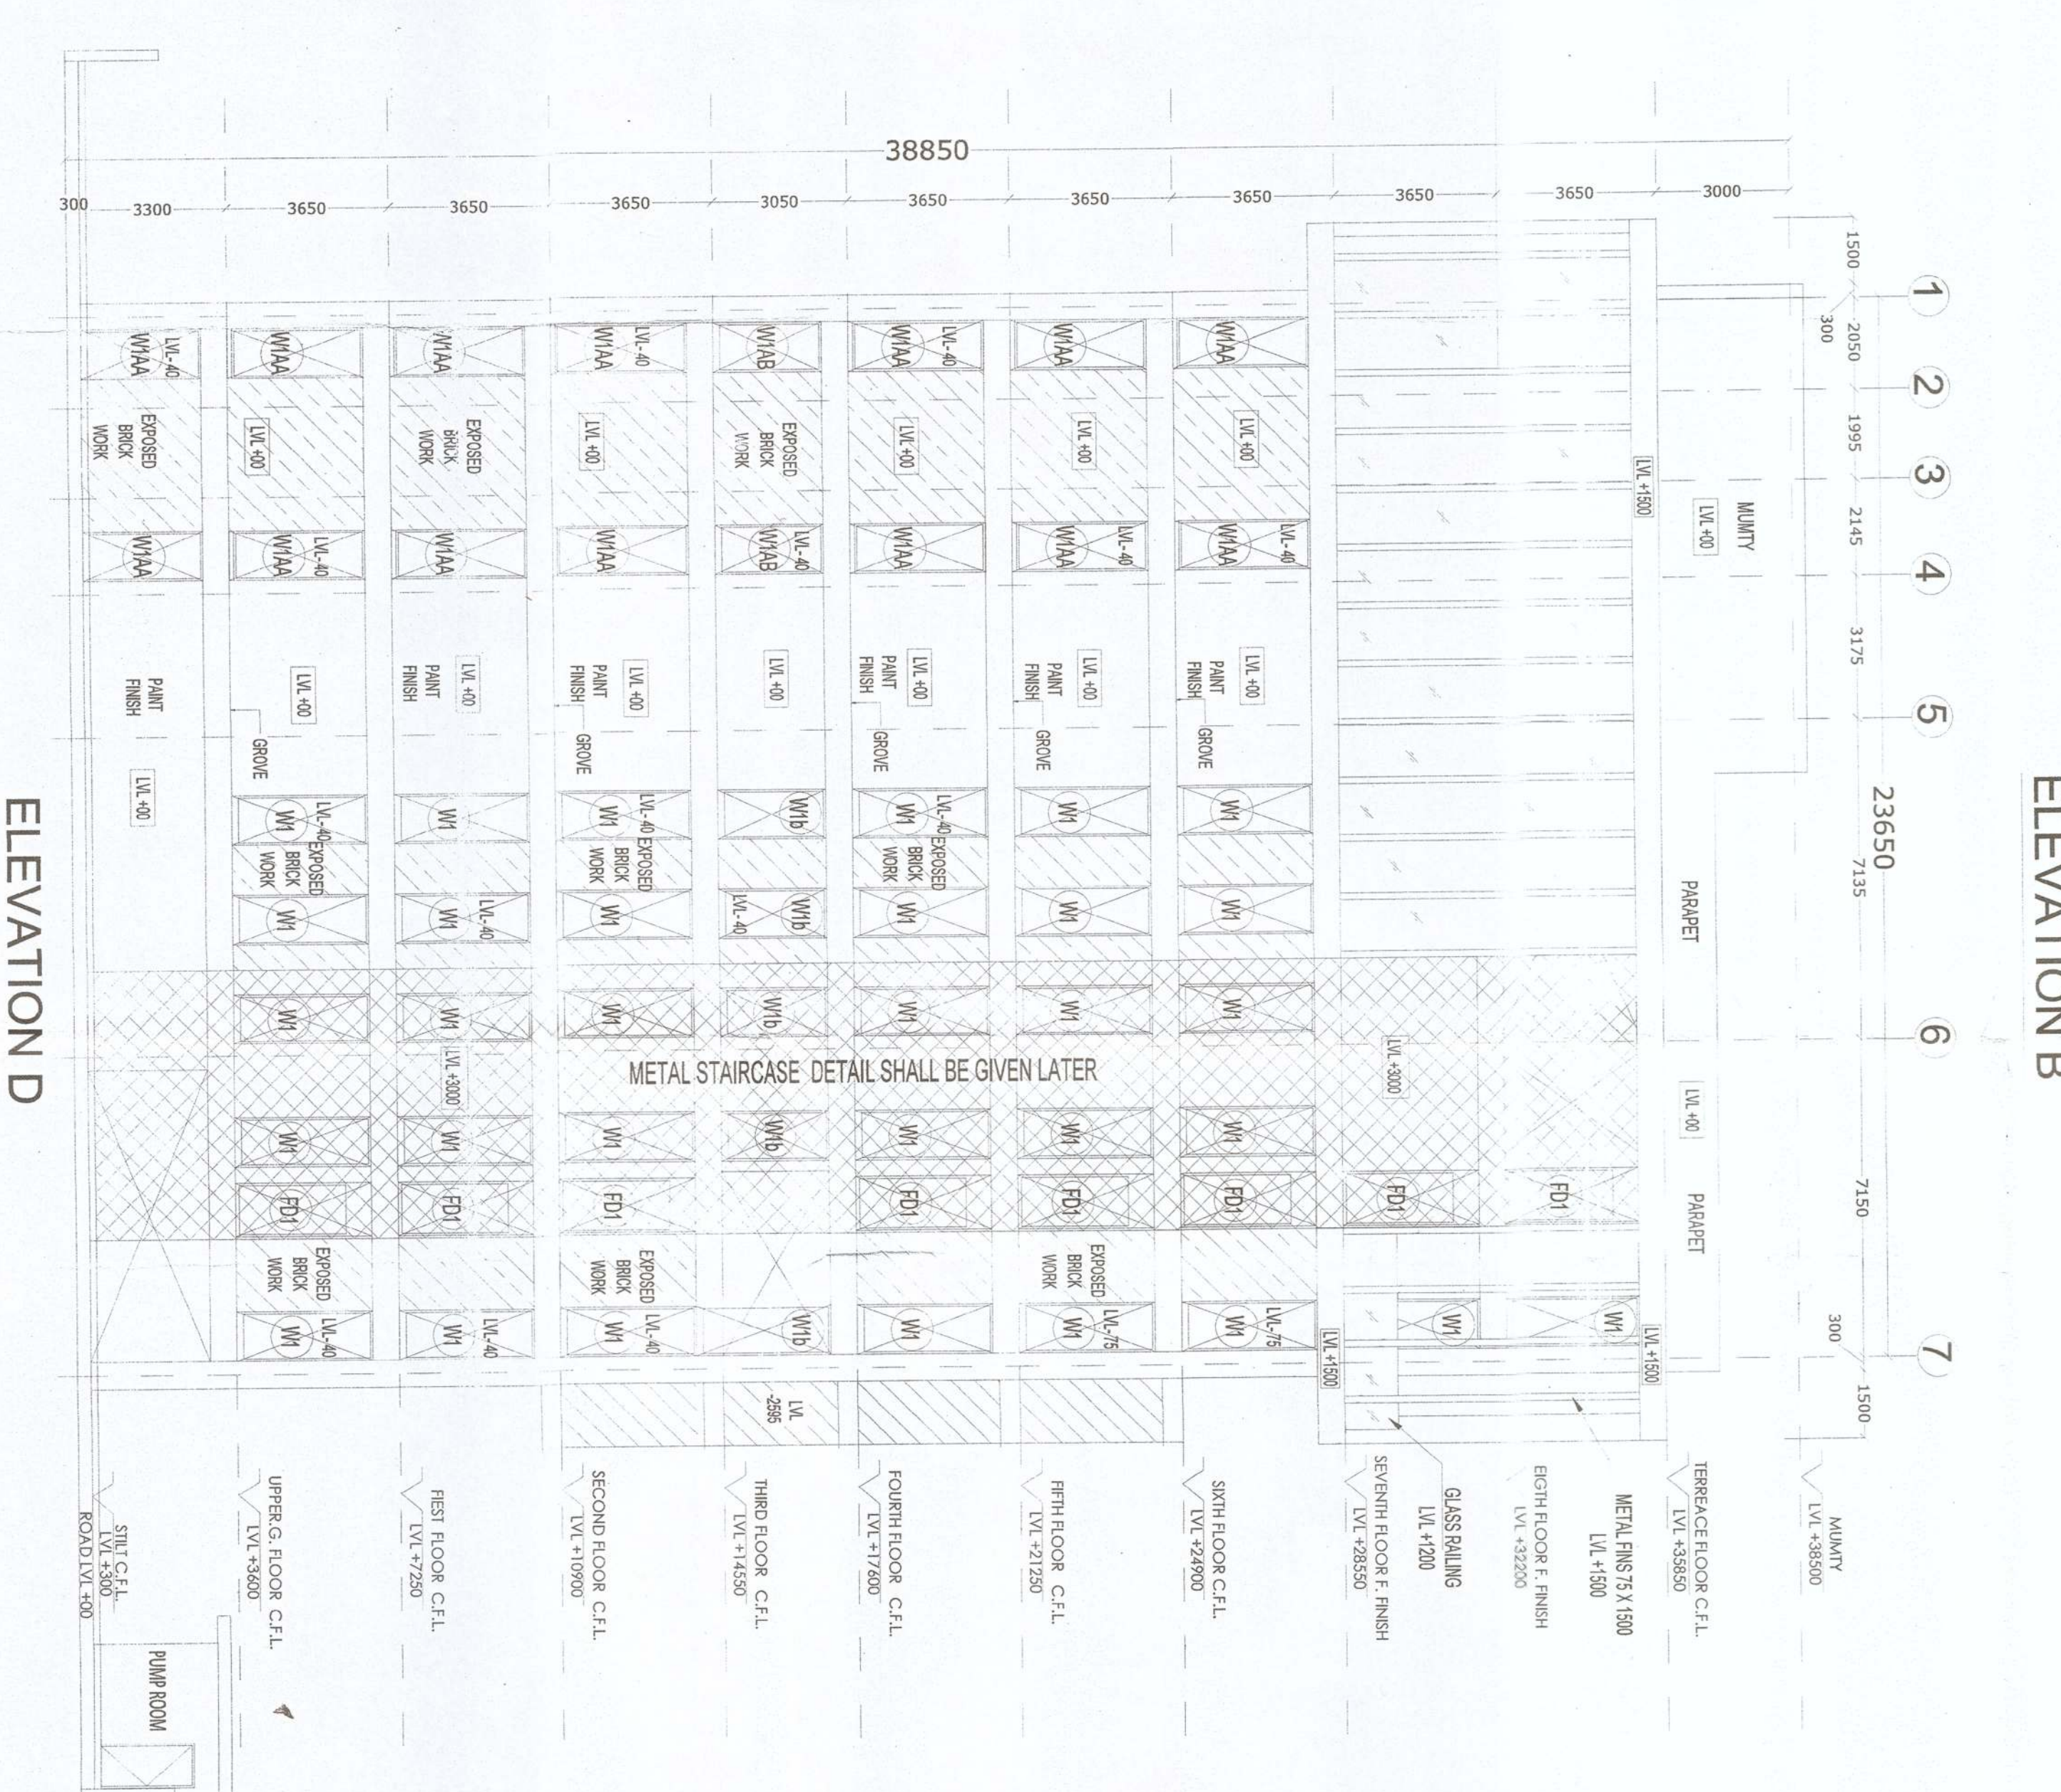
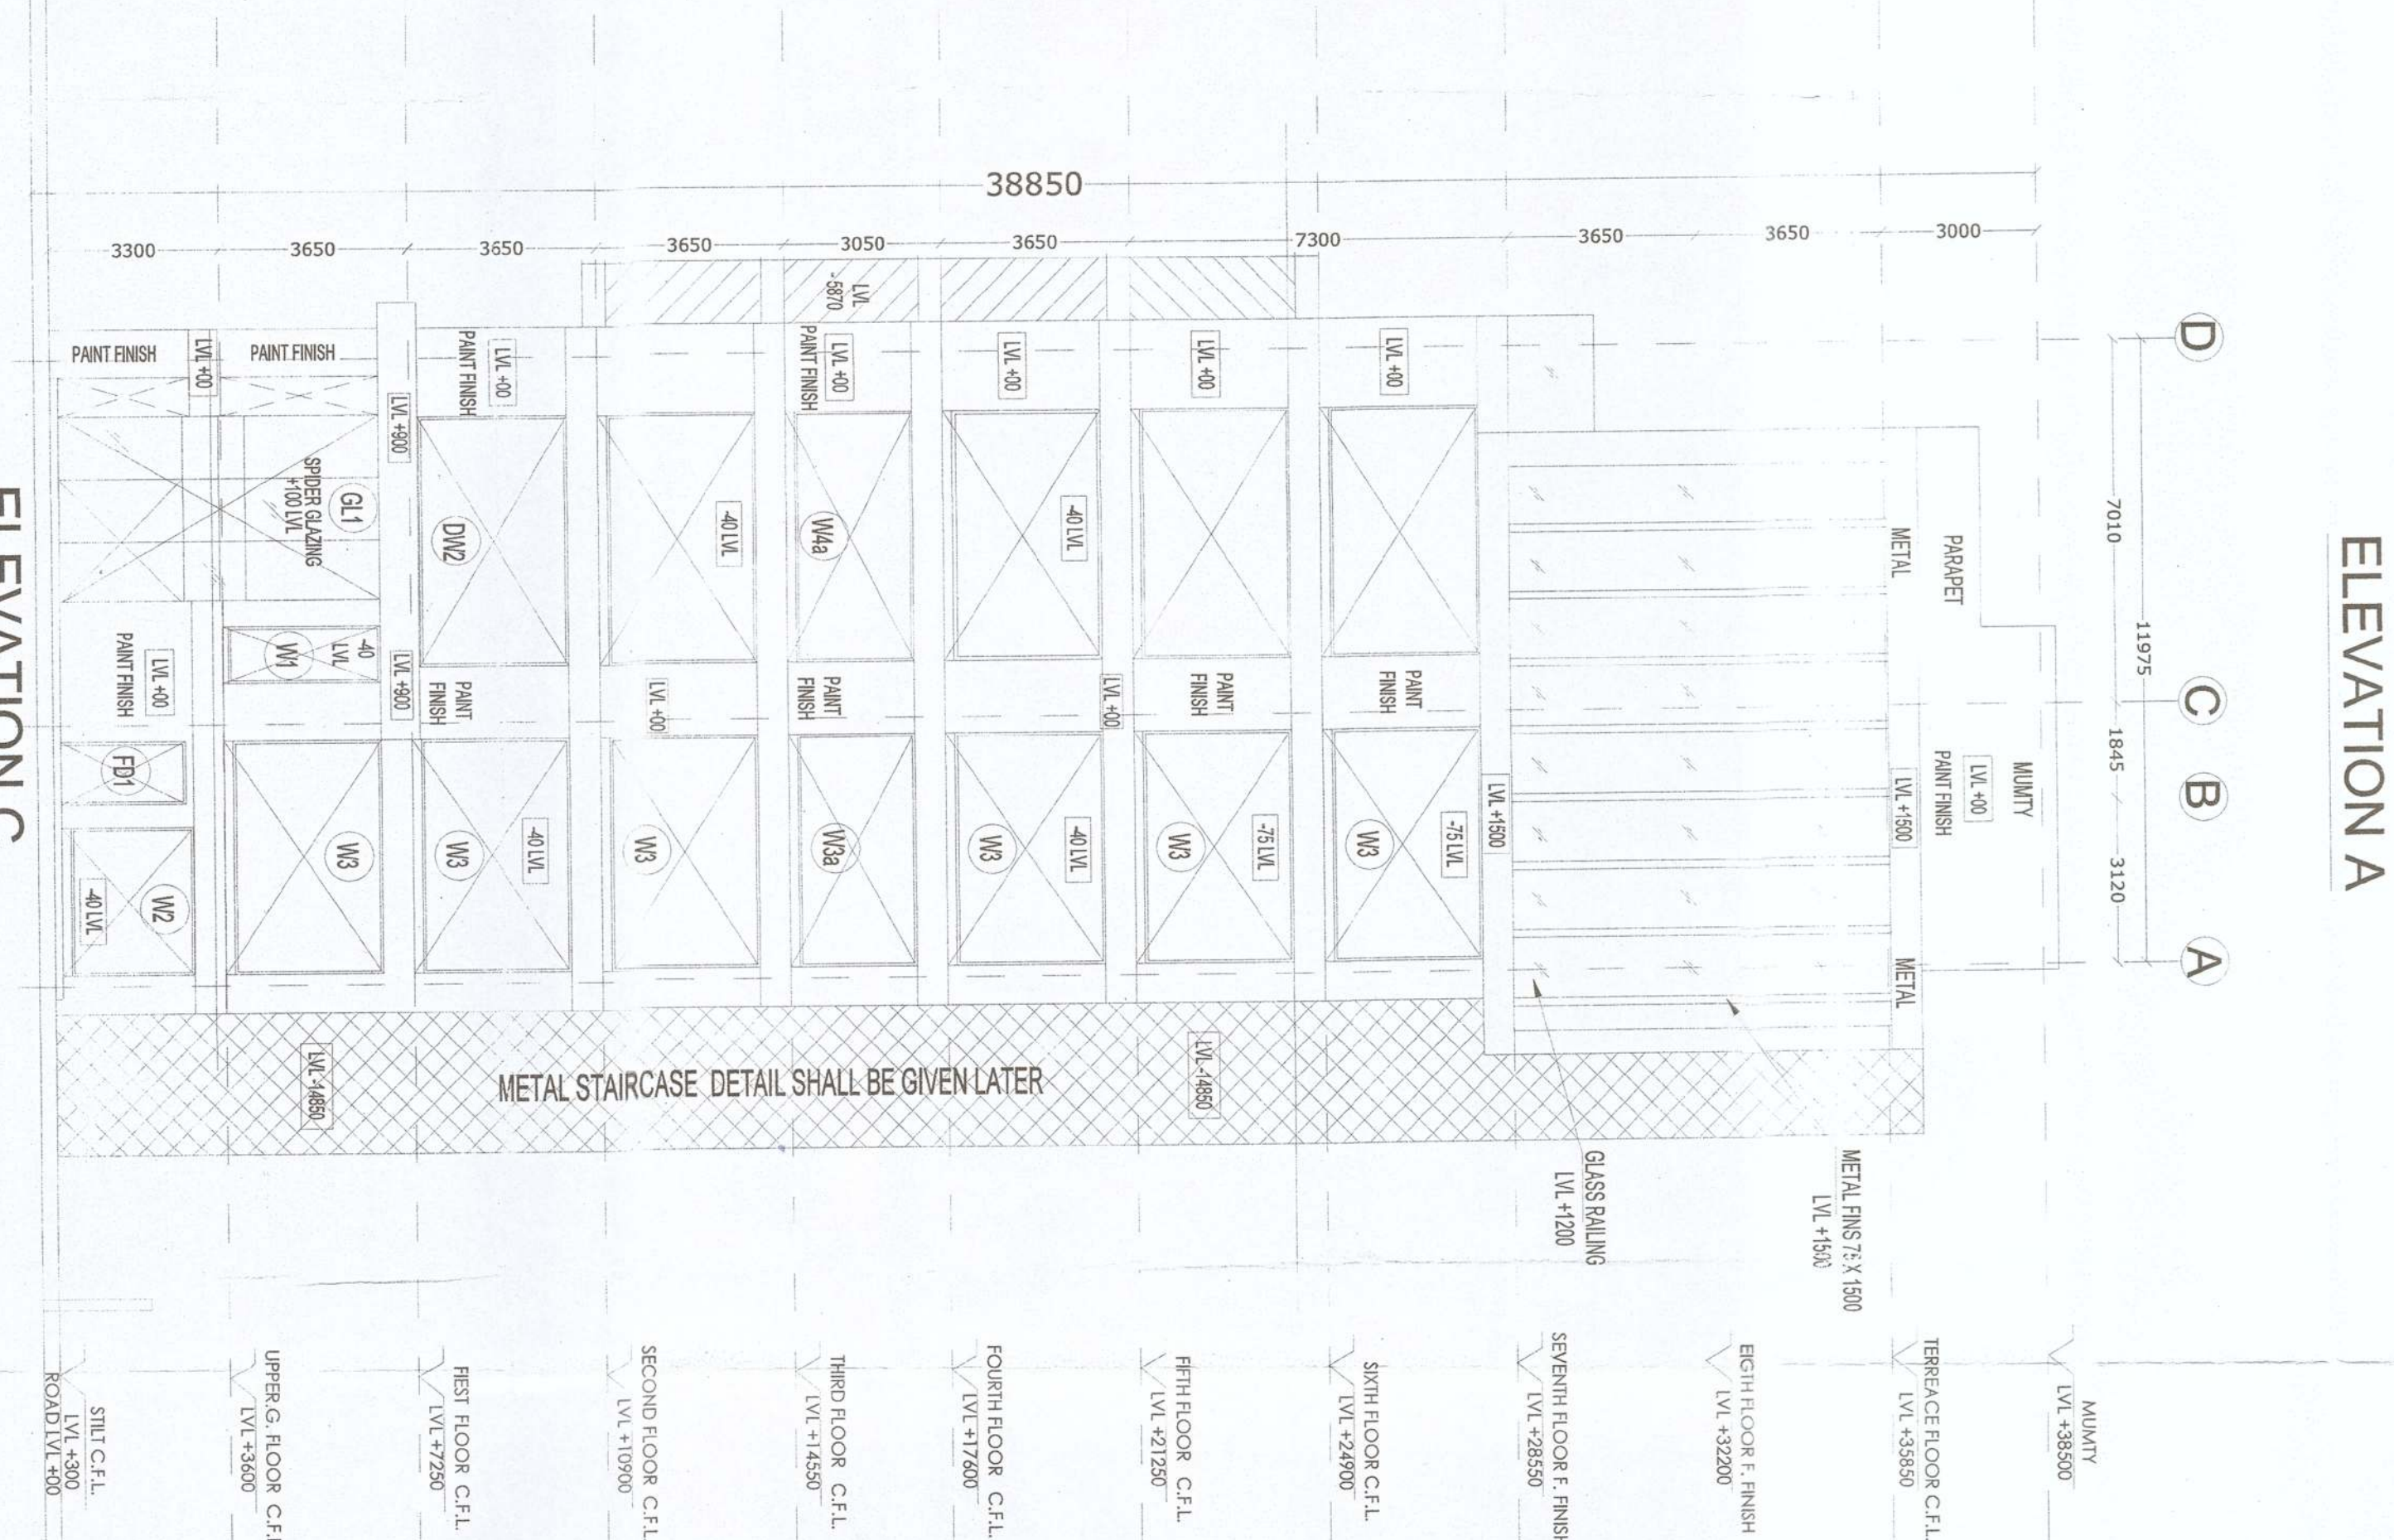
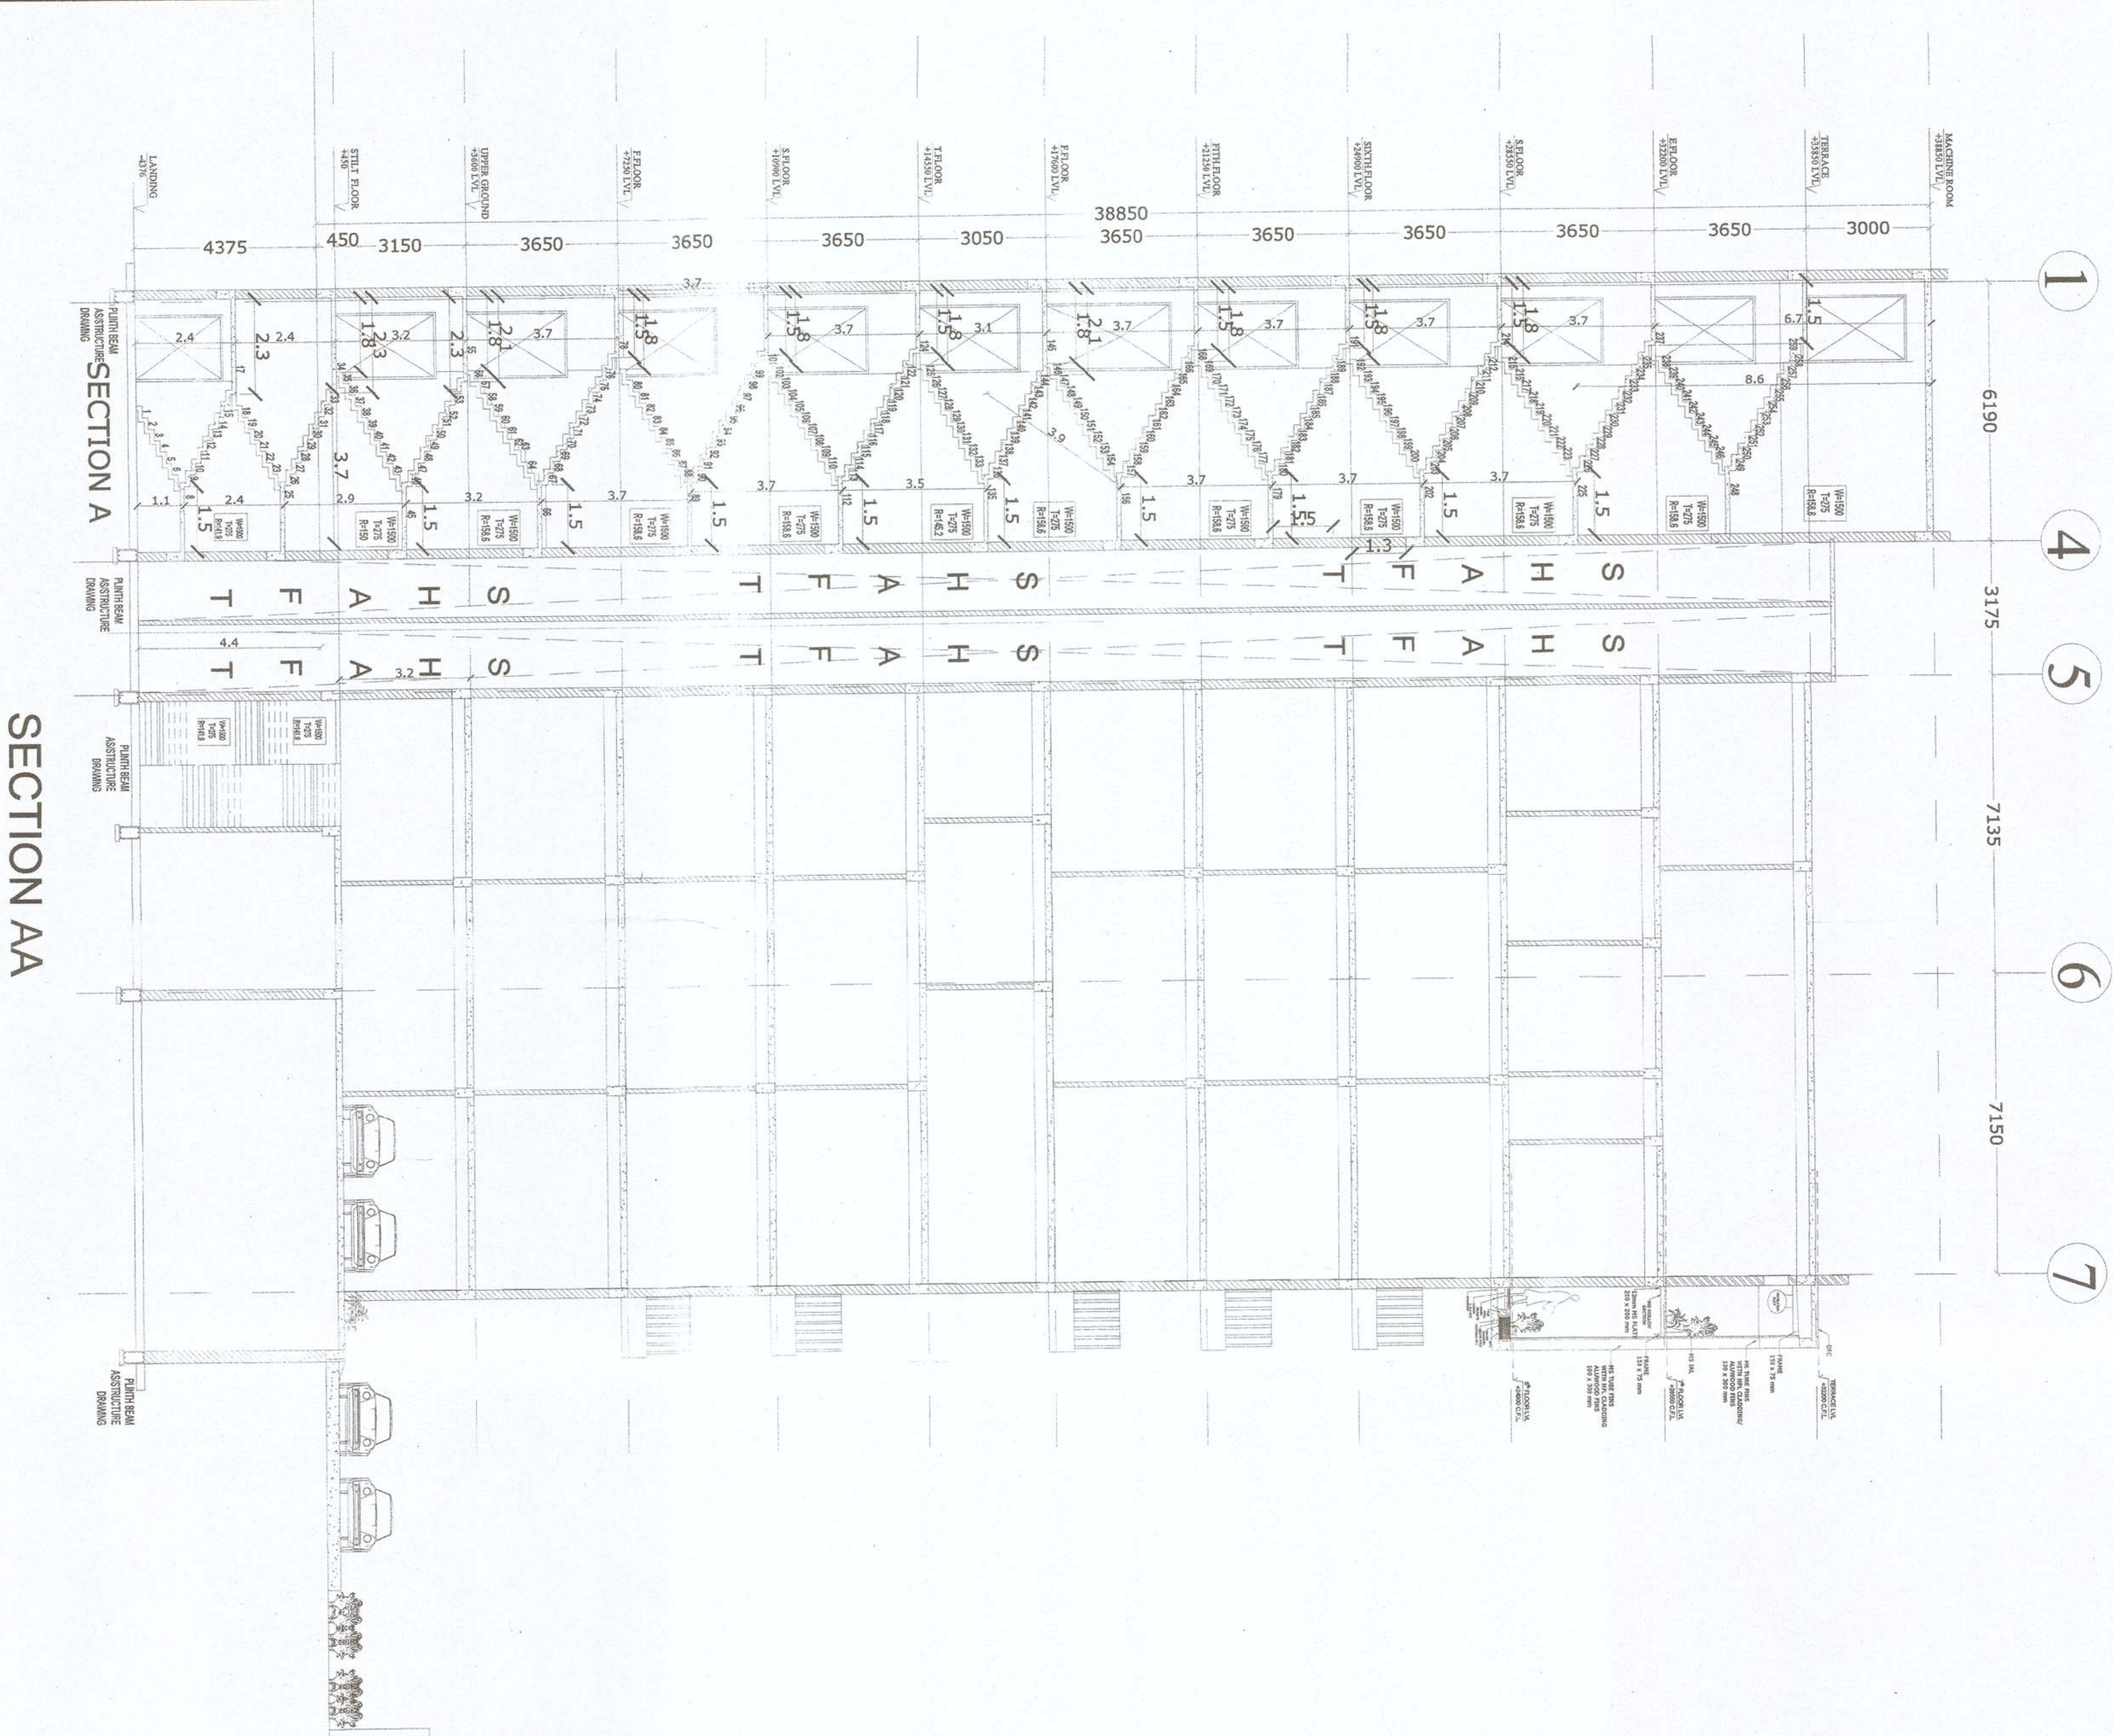
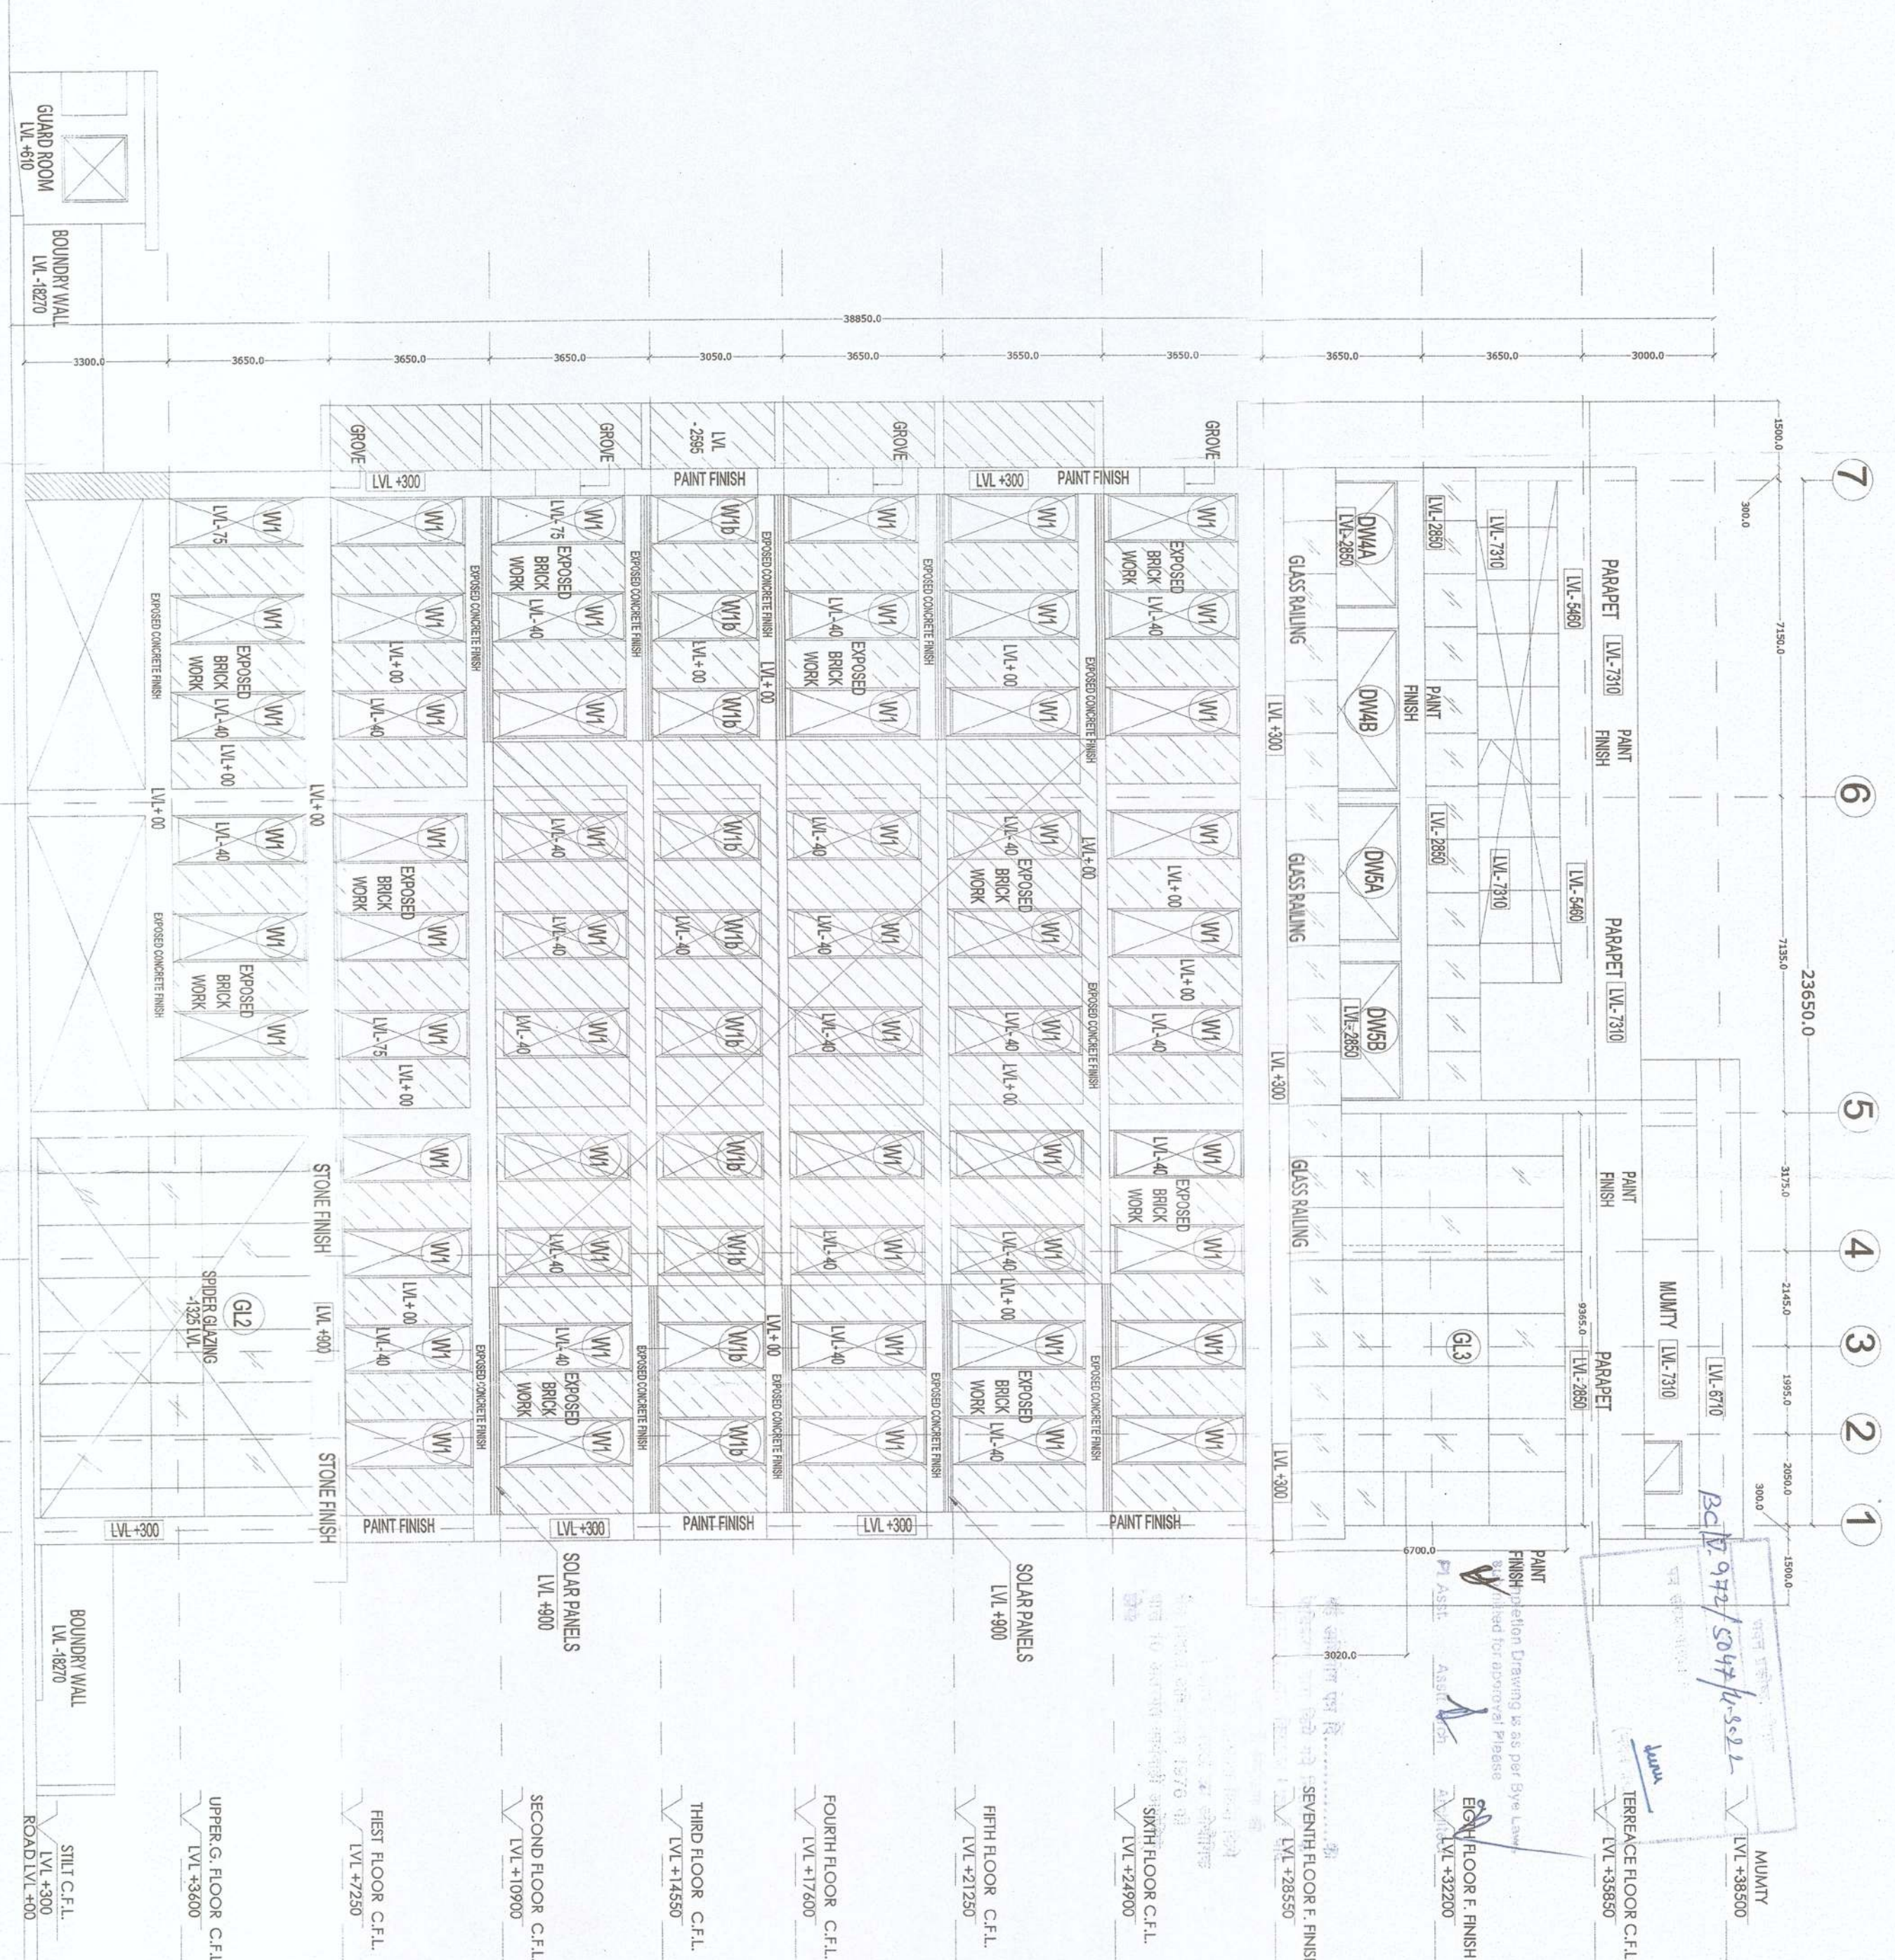


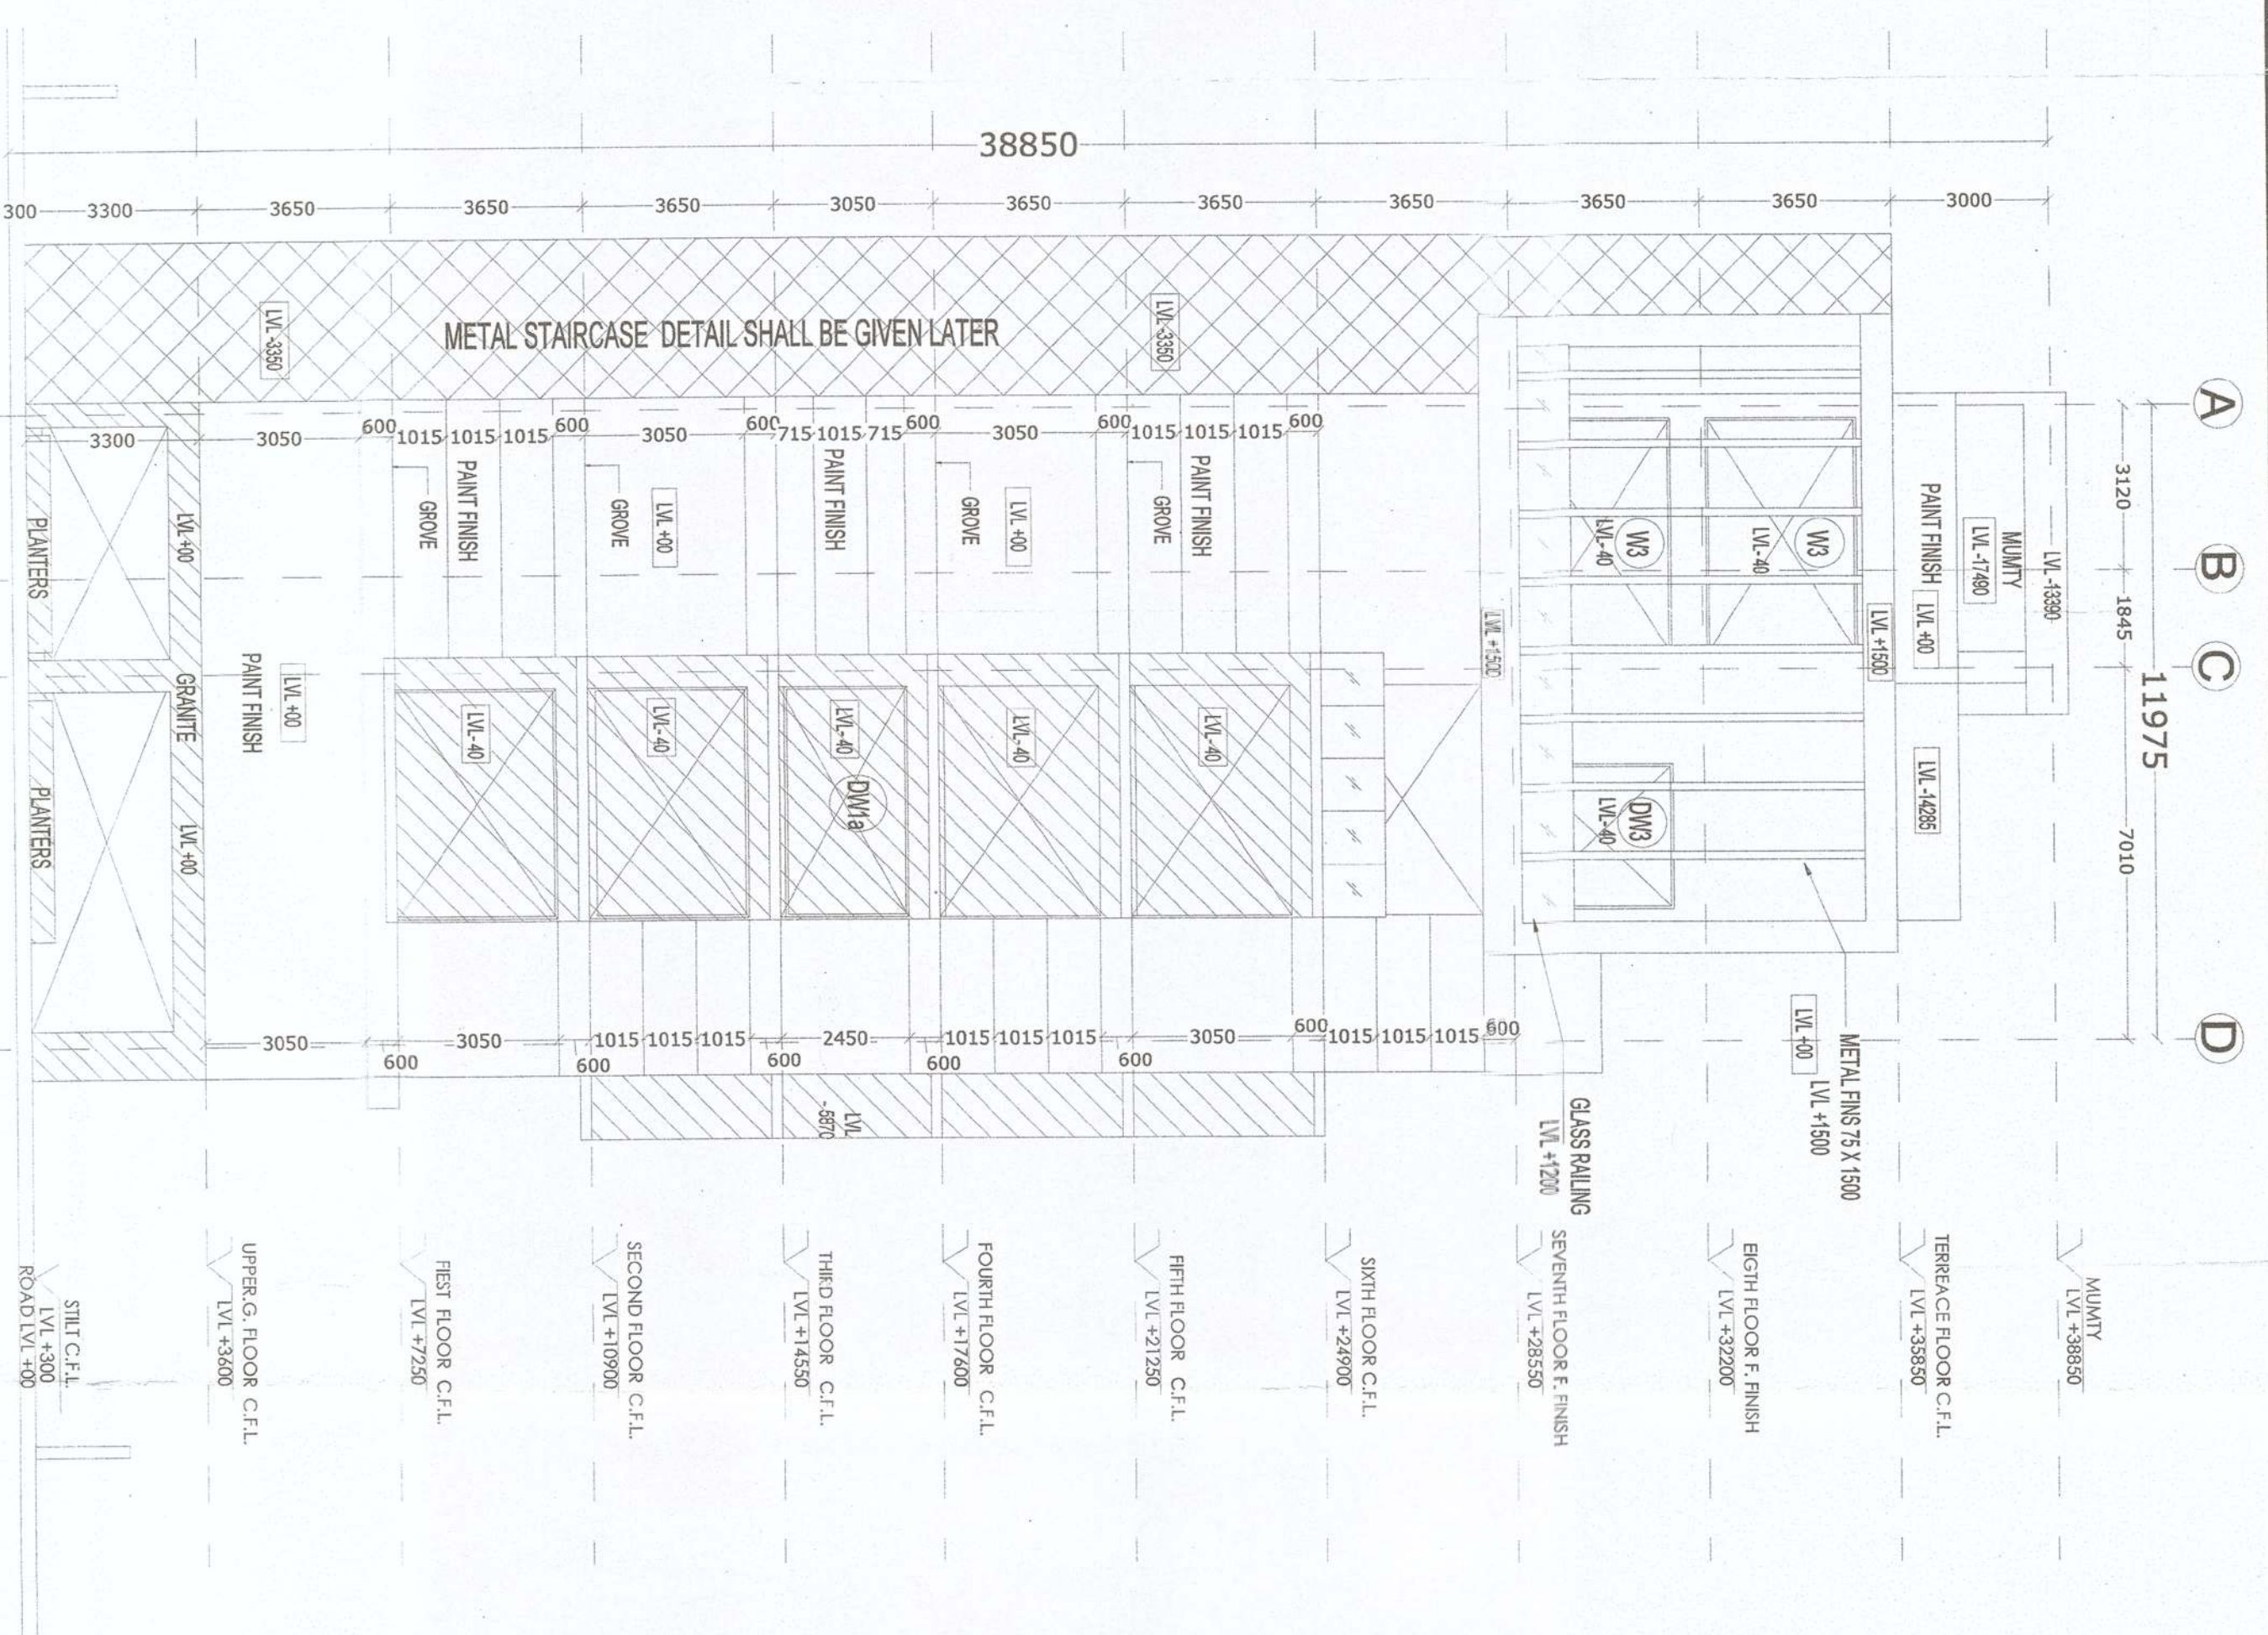

Project information and drawing details:

- PROJECT: PLOT NO. A-18, SECTOR-136, Noida
- FOR: MAPLE GARMENTS.
- COMPLETION DRG.
- DRAWING TITLE: ELEVATION & SECTION
- ARCHITECT'S SIGN: [Signature]
- OWNERS SIGN: [Signature]
- DATE: 27/07/2021
- SCALE: 1:100
- SHEET SIZE: A0
- DRG. NO: A-04
- For Maple Garments Pvt. Ltd.