


**EXISTING CONSTRUCTION AT
ADITYA HONDA SHOWROOM,
AT JALGAON.**

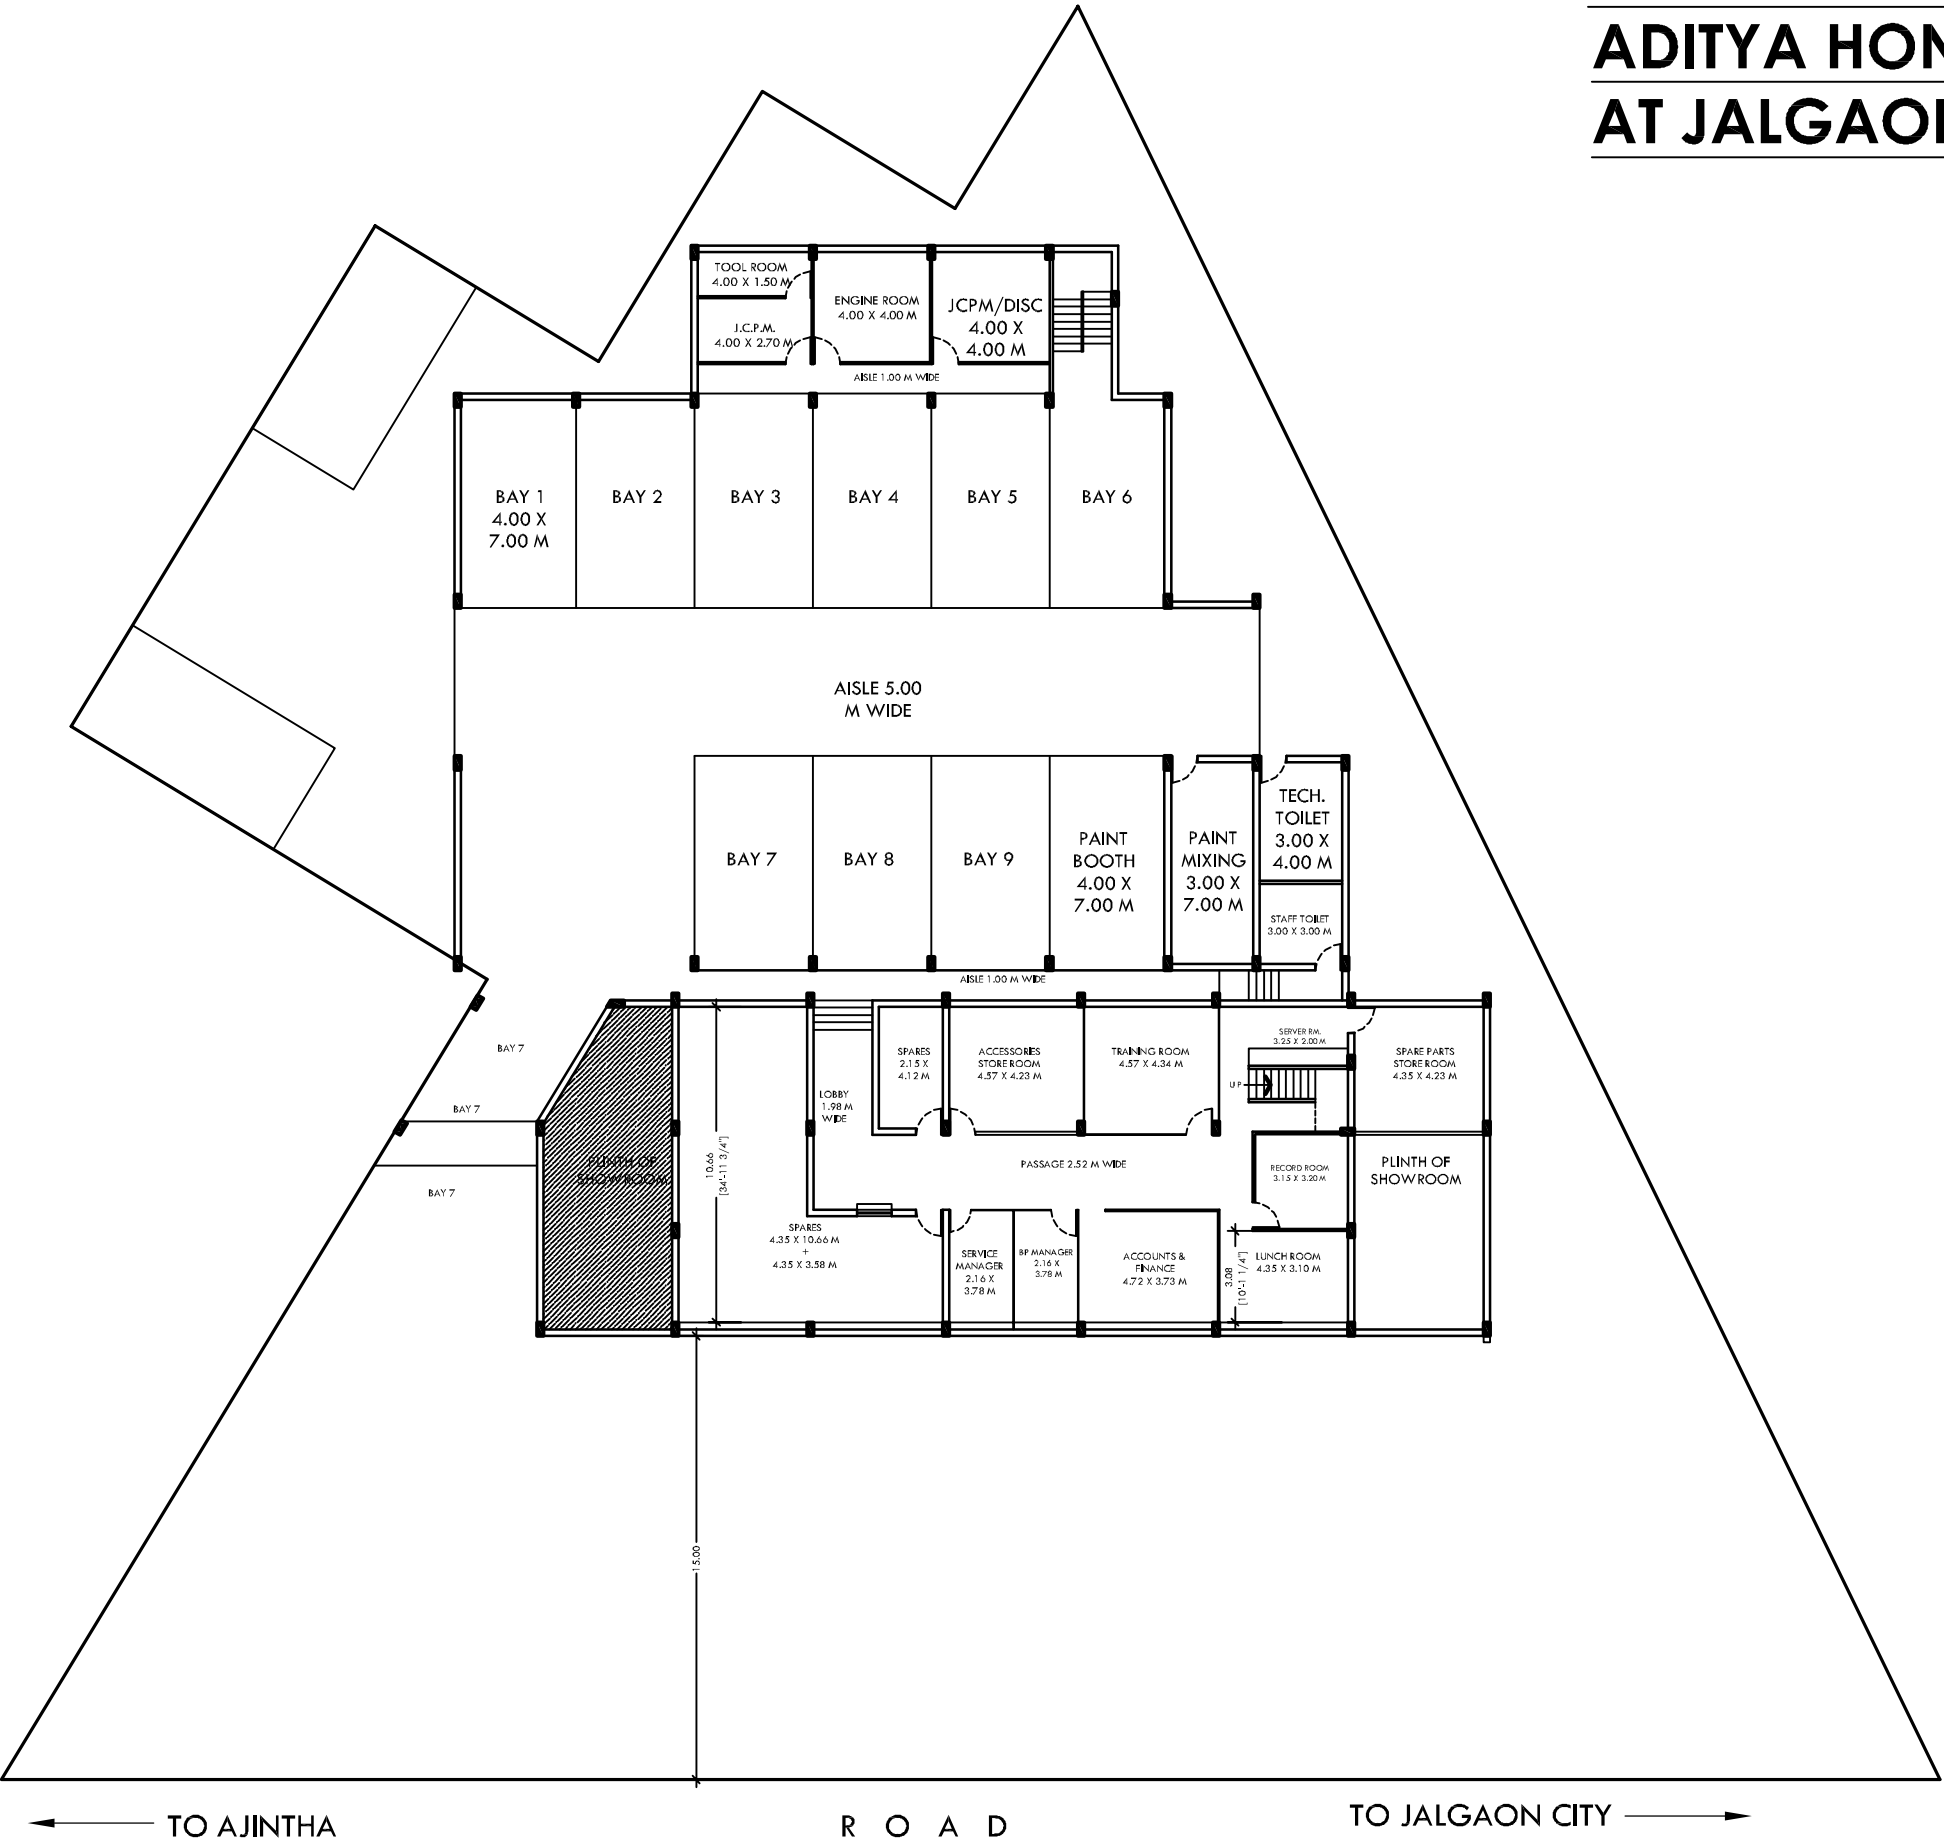

BASEMENT FLOOR
1 : 250

ARCHITECT • SHASHIKANT R. KULKARNI
CA/81/XXXX
KULKARNI ASSOCIATES
ARCHITECTS • ENGINEERS • INTERIOR DESIGNERS
TIRUPATI CHAMBERS, NEAR, HOTEL MORAKO, JALGAON-425 001
TEL: (O) 2228875, (R) 2236475, (M) 9823137778
E-MAIL :- shashikant_kulkarni18@yahoo.com

ADITYA HOUSING SOCIETY AT JALGAON

WASHING AREA

ENTRY TO SERVICE

TO AJINTHA

TO JALGAON CITY

GATE

ROAD

ROOMS AND DIMENSIONS:


- TOOL ROOM: 4.00 X 1.50 M
- J.C.P.M.: 4.00 X 2.70 M
- ENGINE ROOM: 4.00 X 4.00 M
- JCPM/DISC: 4.00 X 4.00 M
- ABSE 1.00 M WIDE
- BAY 1: 4.00 X 7.00 M
- BAY 2
- BAY 3
- BAY 4
- BAY 5
- BAY 6
- ABSE 5.00 M WIDE
- LVL. +0.36 M
- BAY 7
- BAY 8
- BAY 9
- PAINT BOOTH: 4.00 X 7.00 M
- PAINT MIXING: 3.00 X 7.00 M
- TECH. TOILET: 3.00 X 4.00 M
- STAFF TOILET: 3.00 X 3.00 M
- ABSE 1.00 M WIDE
- SALES MANAGER: 2.26 X 3.00 M
- DISCUSSION: 2.26 X 3.00 M
- ACCESSORIES: 4.46 X 4.34
- RECEPTION: 4.46 X 4.34
- CUSTOMER LOUNGE: 4.55 X 3.00 M
- PANTRY: 2.70 X 2.00 M
- LADIES TOILET: 1.63 X 2.00 M
- GENTS TOILET: 1.63 X 2.00 M
- SALES EXEC.: 3.00 X 2.65 M
- DRIVERS LOUNGE: 3.26 (AVG.) X 4.34 M
- SERVICE RECEPTION: 4.57 X 7.70
- SHOWROOM: 31.75 X 7.70 M
- DOUBLE HEIGHT
- GLASS PASSAGE
- PASSAGE: 1.25 M W
- UP
- DN

1 : 250

CA/81/XXXX


KULKARNI ASSOCIATES
ARCHITECTS . ENGINEERS . INTERIOR DESIGNERS
TIRUPATI CHAMBERS, NEAR. HOTEL MORAKO JALGAON.-425 001
TEL.:(O) 2228875,(R) 2236475, (M) 9823137778
E-MAIL :- shashikant_kulkarni8@yahoo.com

EXISTING CONSTRUCTION AT
ADITYA HONDA SHOWROOM,
AT JALGAON.

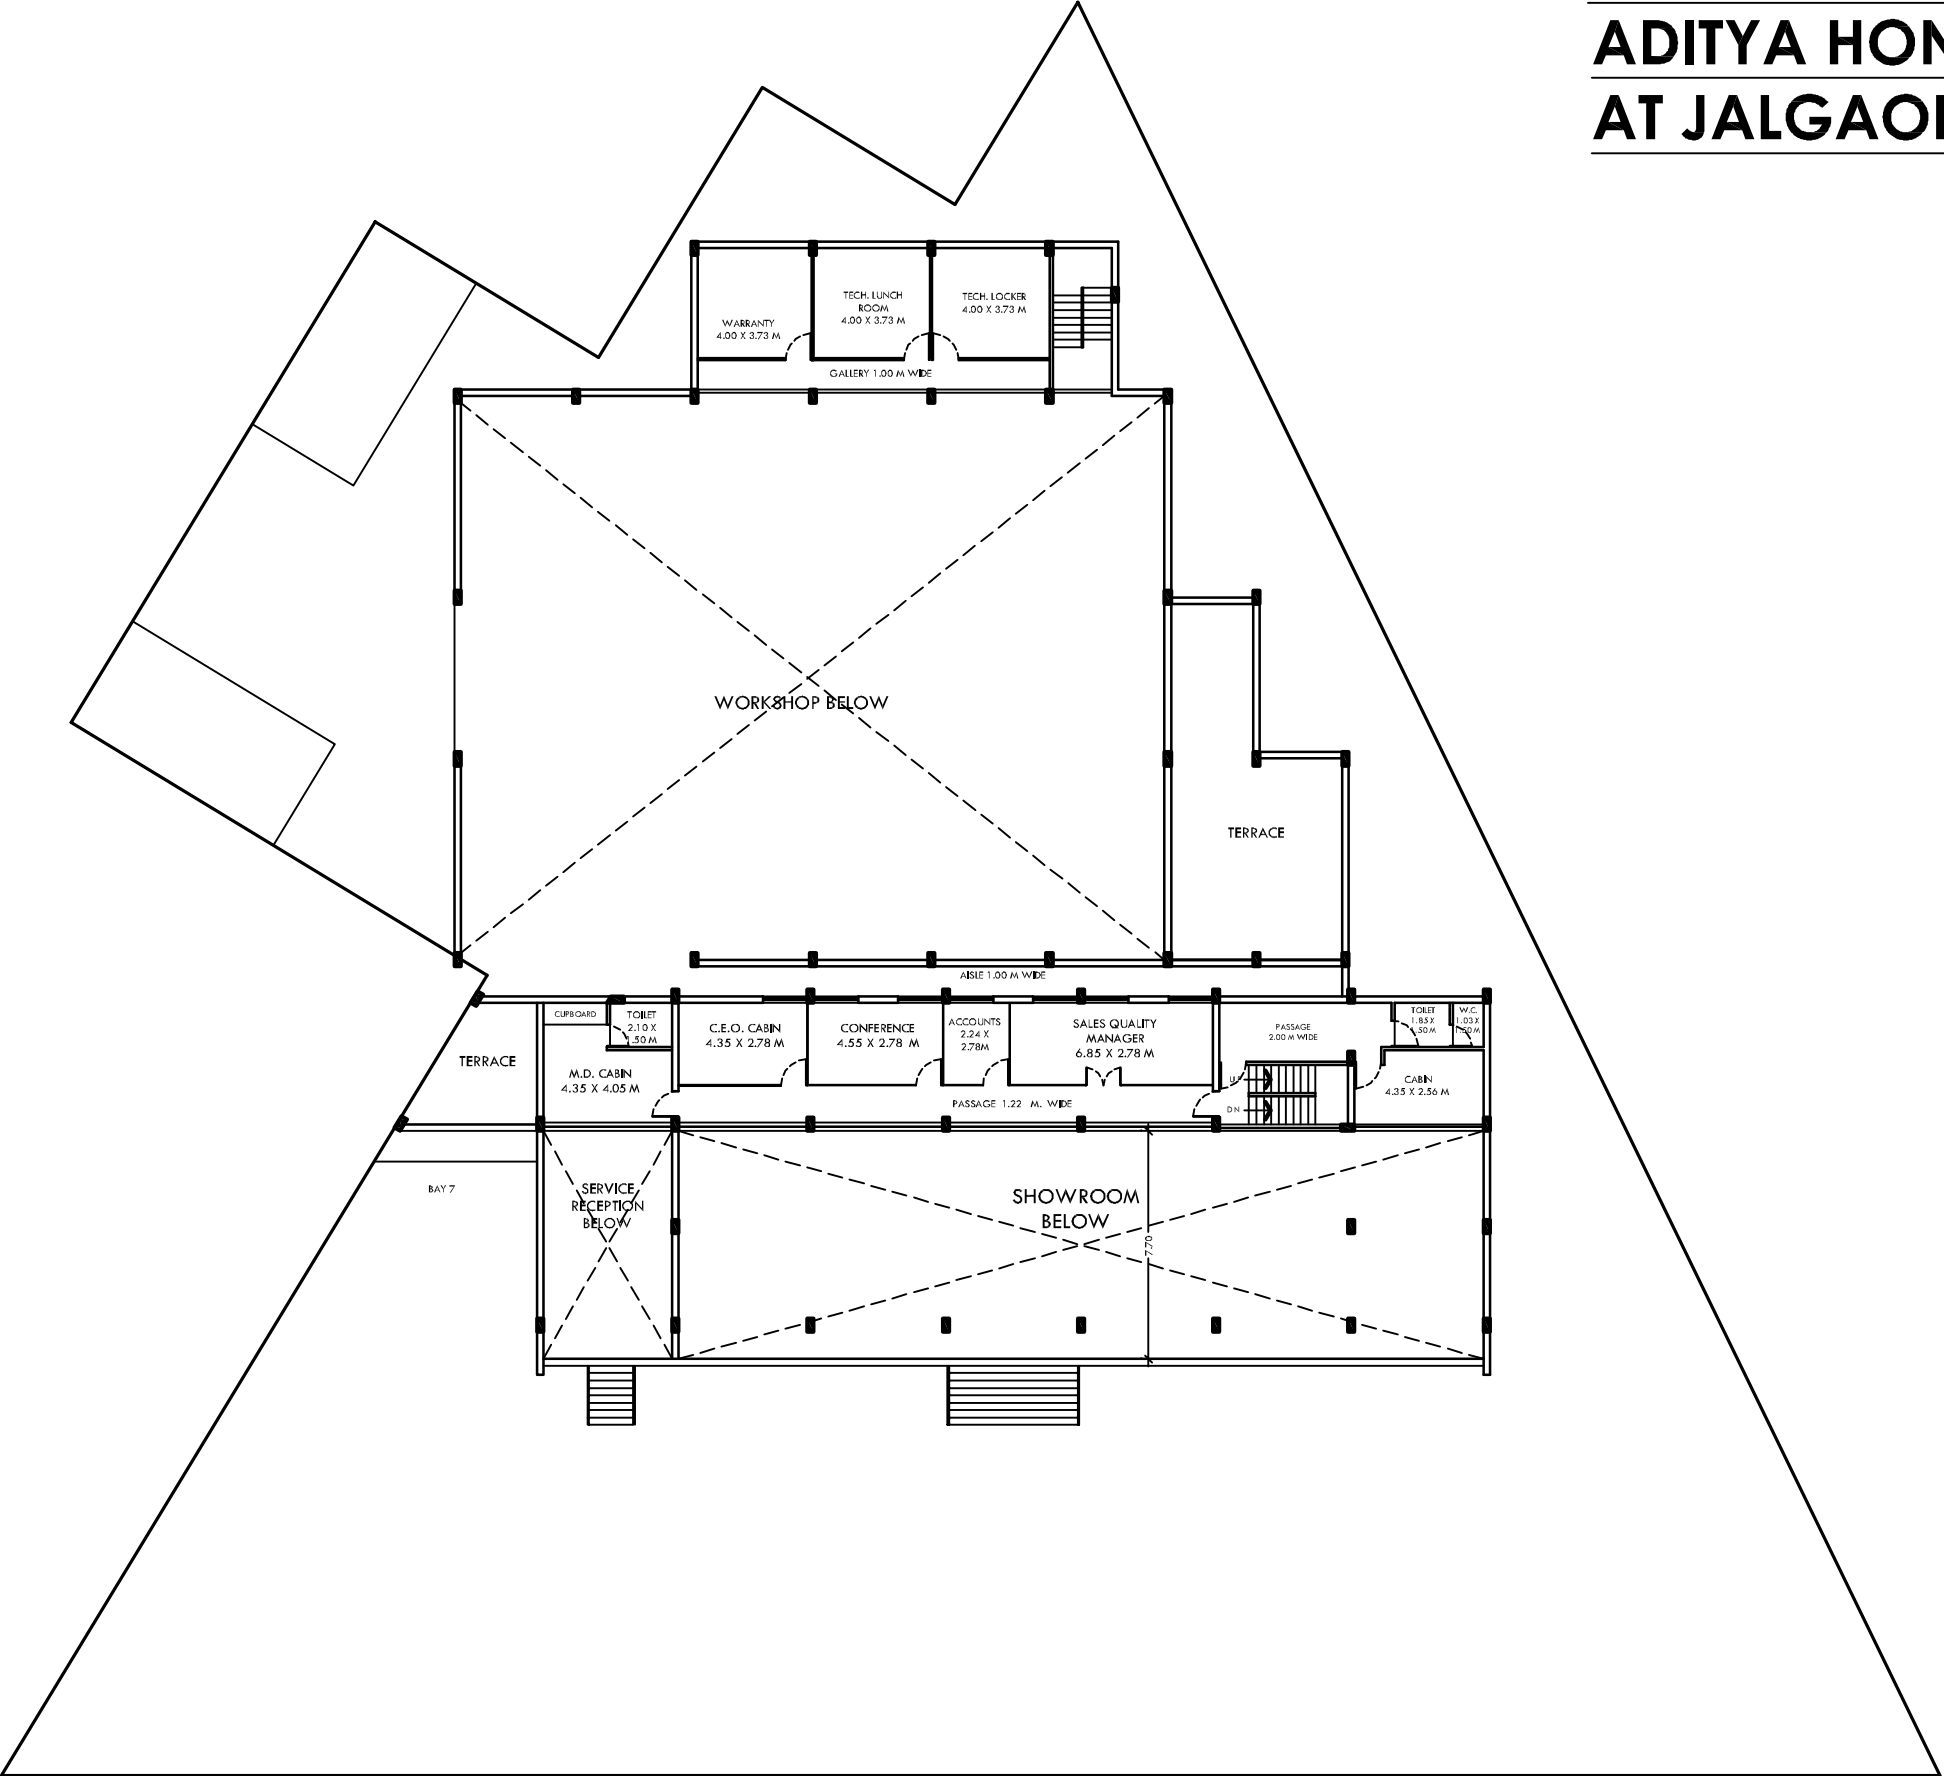

MEZANINE FLOOR PLAN

1 : 250

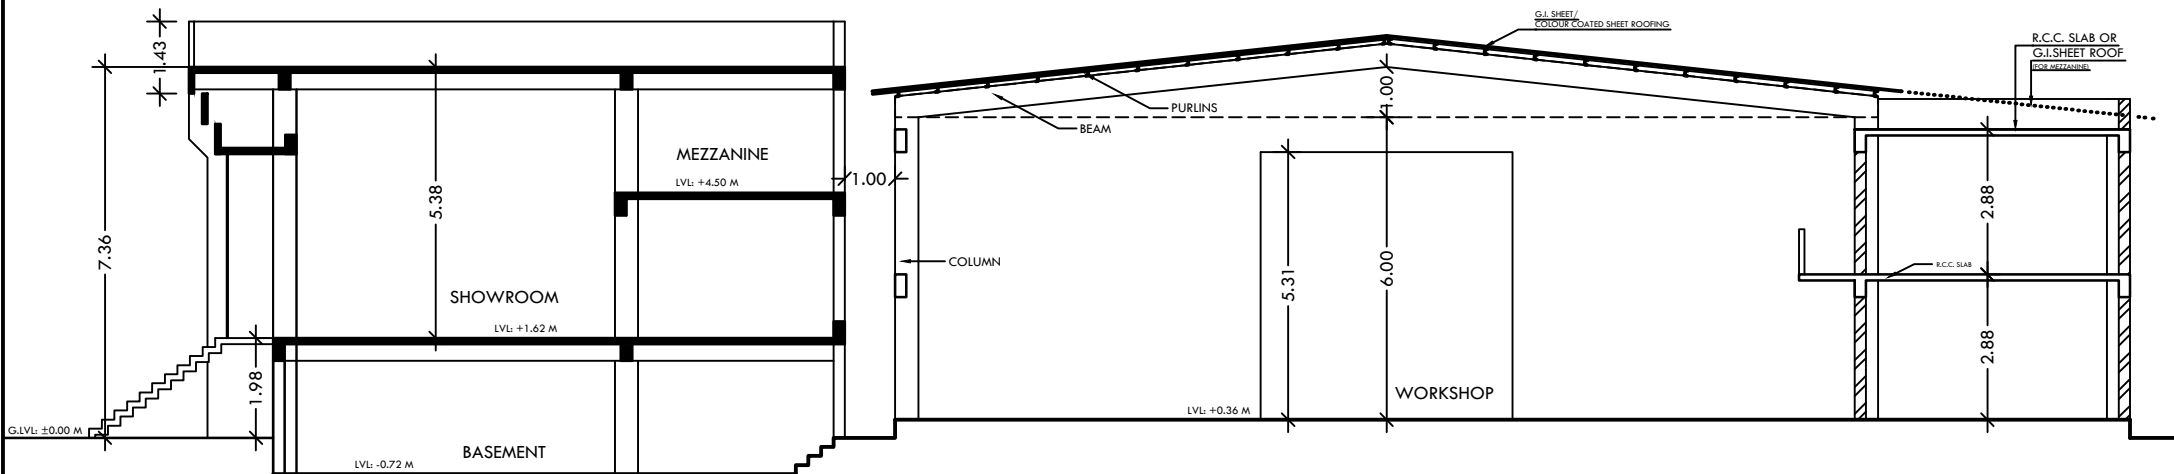

CROSS SECTION THROUGH WORKSHOP

(1:150)

(SHOWING VARIOUS HEIGHTS OF EXISTING & PROPOSED STRUCTURE)