

No. DB/A86054 1st
Dated 10/03/2012

Special Planning Authority
Deputy Engineer
MDC Utility Sub-Division
Chiplun.



PERFORMA - B
CONTENTS OF SHEET
BLOCK PLAN
LOCATION PLAN

STAMP OF DATE OF RECEIPT OF PLAN

STAMP OF DATE OF APPROVAL OF PLAN

DESCRIPTION OF PROPOSAL

PROPOSED SCHEME FOR
FACTORY BUILDING OF
AKASAKA ELECTRONICS ON
PLOT BEARING NUMBER
G-4, MIDC,
LOTE PARASHRAM INDUSTRIAL
ESTATE, TALUKA - KALIA,
DISTRICT - RAJGIRI

NO.	REV.	DATE	BY
1			

NAME AND DESIG. OF CLIENT

M/S. AKASAKA ELECTRONICS LTD.

For Akasaka Electronics Ltd.


OWNER: Authorised Signatory

NAME OF THE ARCHITECT


HADRIAN LOBO
REGISTERED ARCHITECT
ALL INDIA ARCHITECTURAL CONGRESS
HADRIAN LOBO

A-604 MERCURY
SUNCITY COMPLEX
OWAI, MUMBAI 400076


NAME OF THE STRUCTURAL CONSULTANT
S.M. MOHTE & ASSOCIATES
CONSULTING ENGINEERS
B. SHANKAR COMPLEX, 110 ROOM,
LAXMI NAGAR, PUNE 411 004

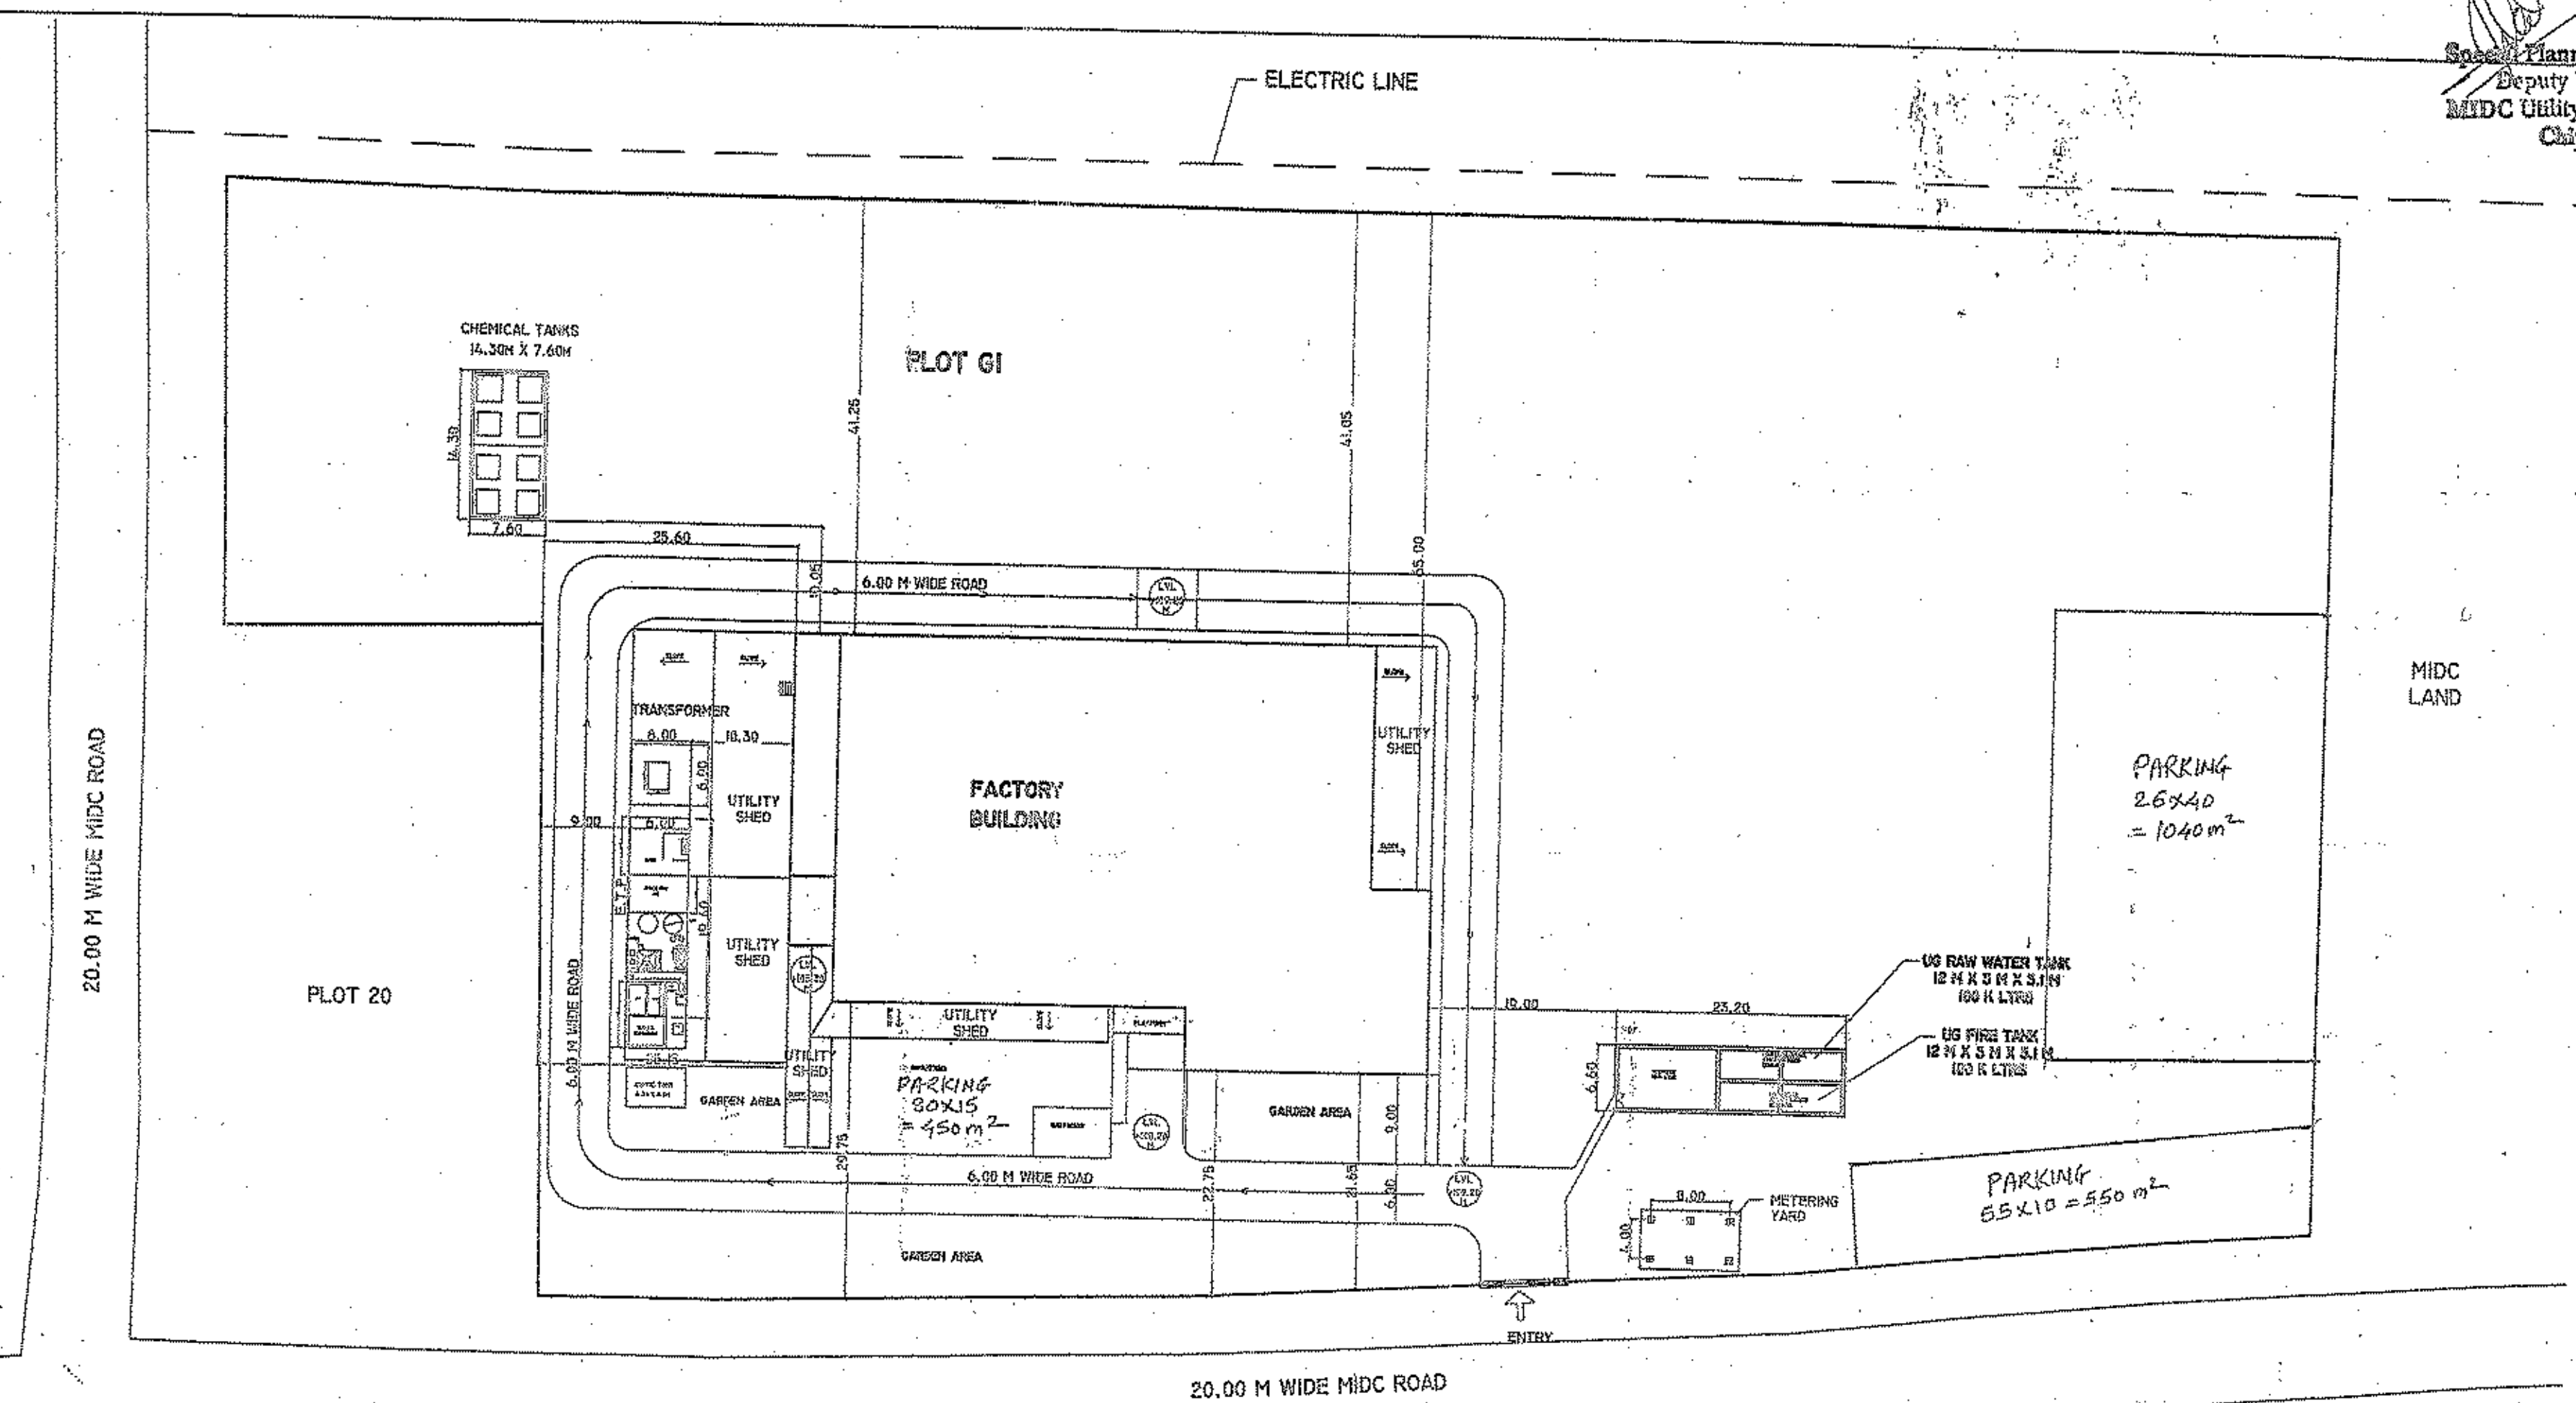


BLOCK PLAN
SCALE 1:500

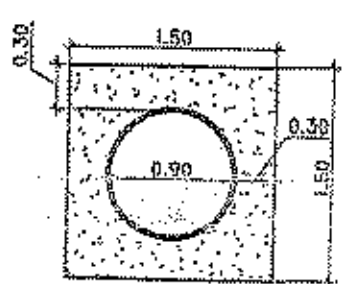

CROSS SECTION OF HUME PIPE
CULVERT AT ROAD CROSSING
SCALE 1:50

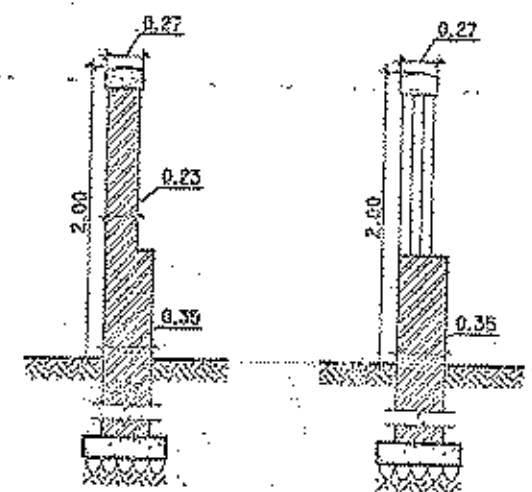

TYPICAL COMPOUND WALL DETAIL
SCALE 1:50

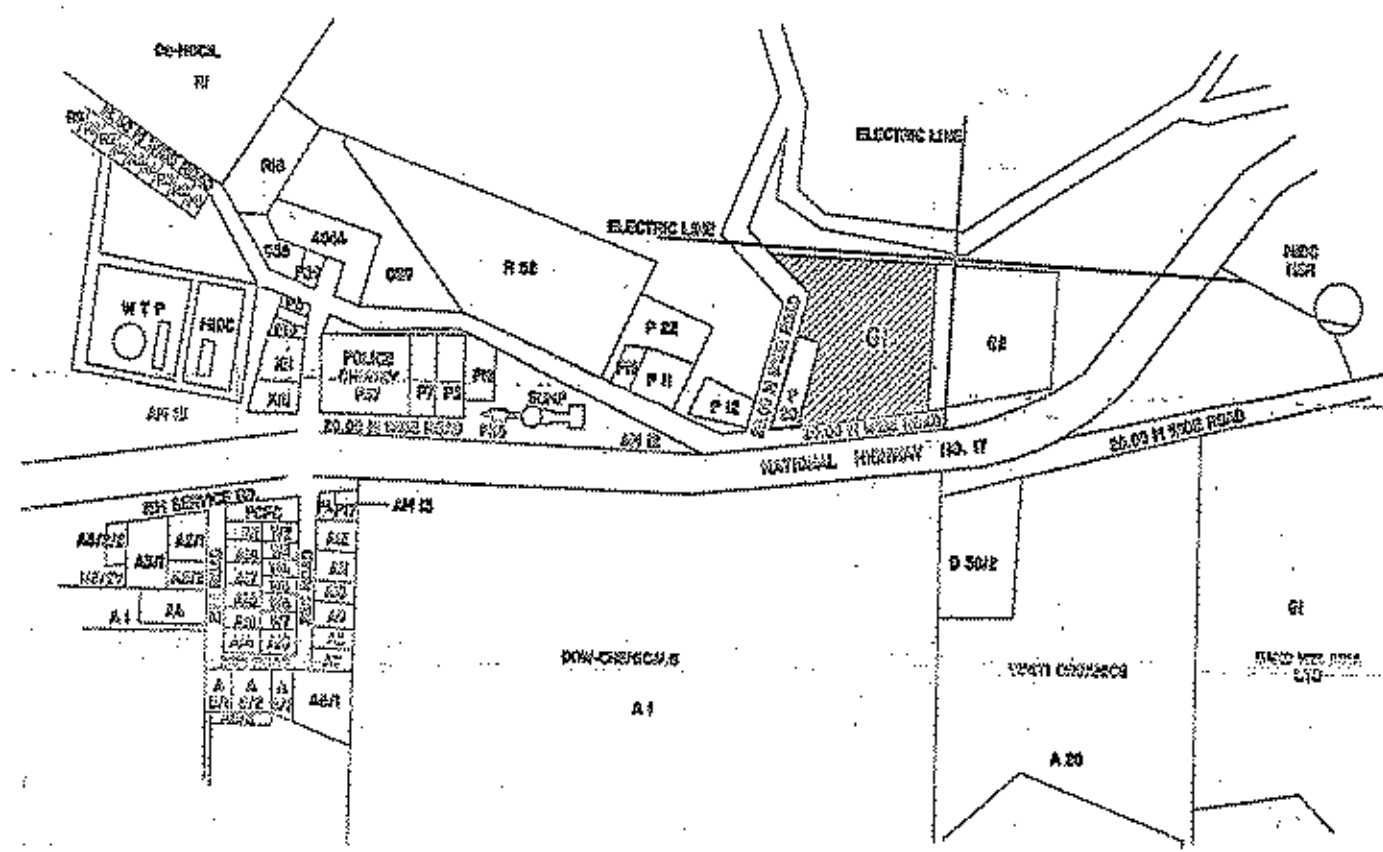

LOCATION PLAN
SCALE 1:500