

8

7

6


5

4

3

2

1

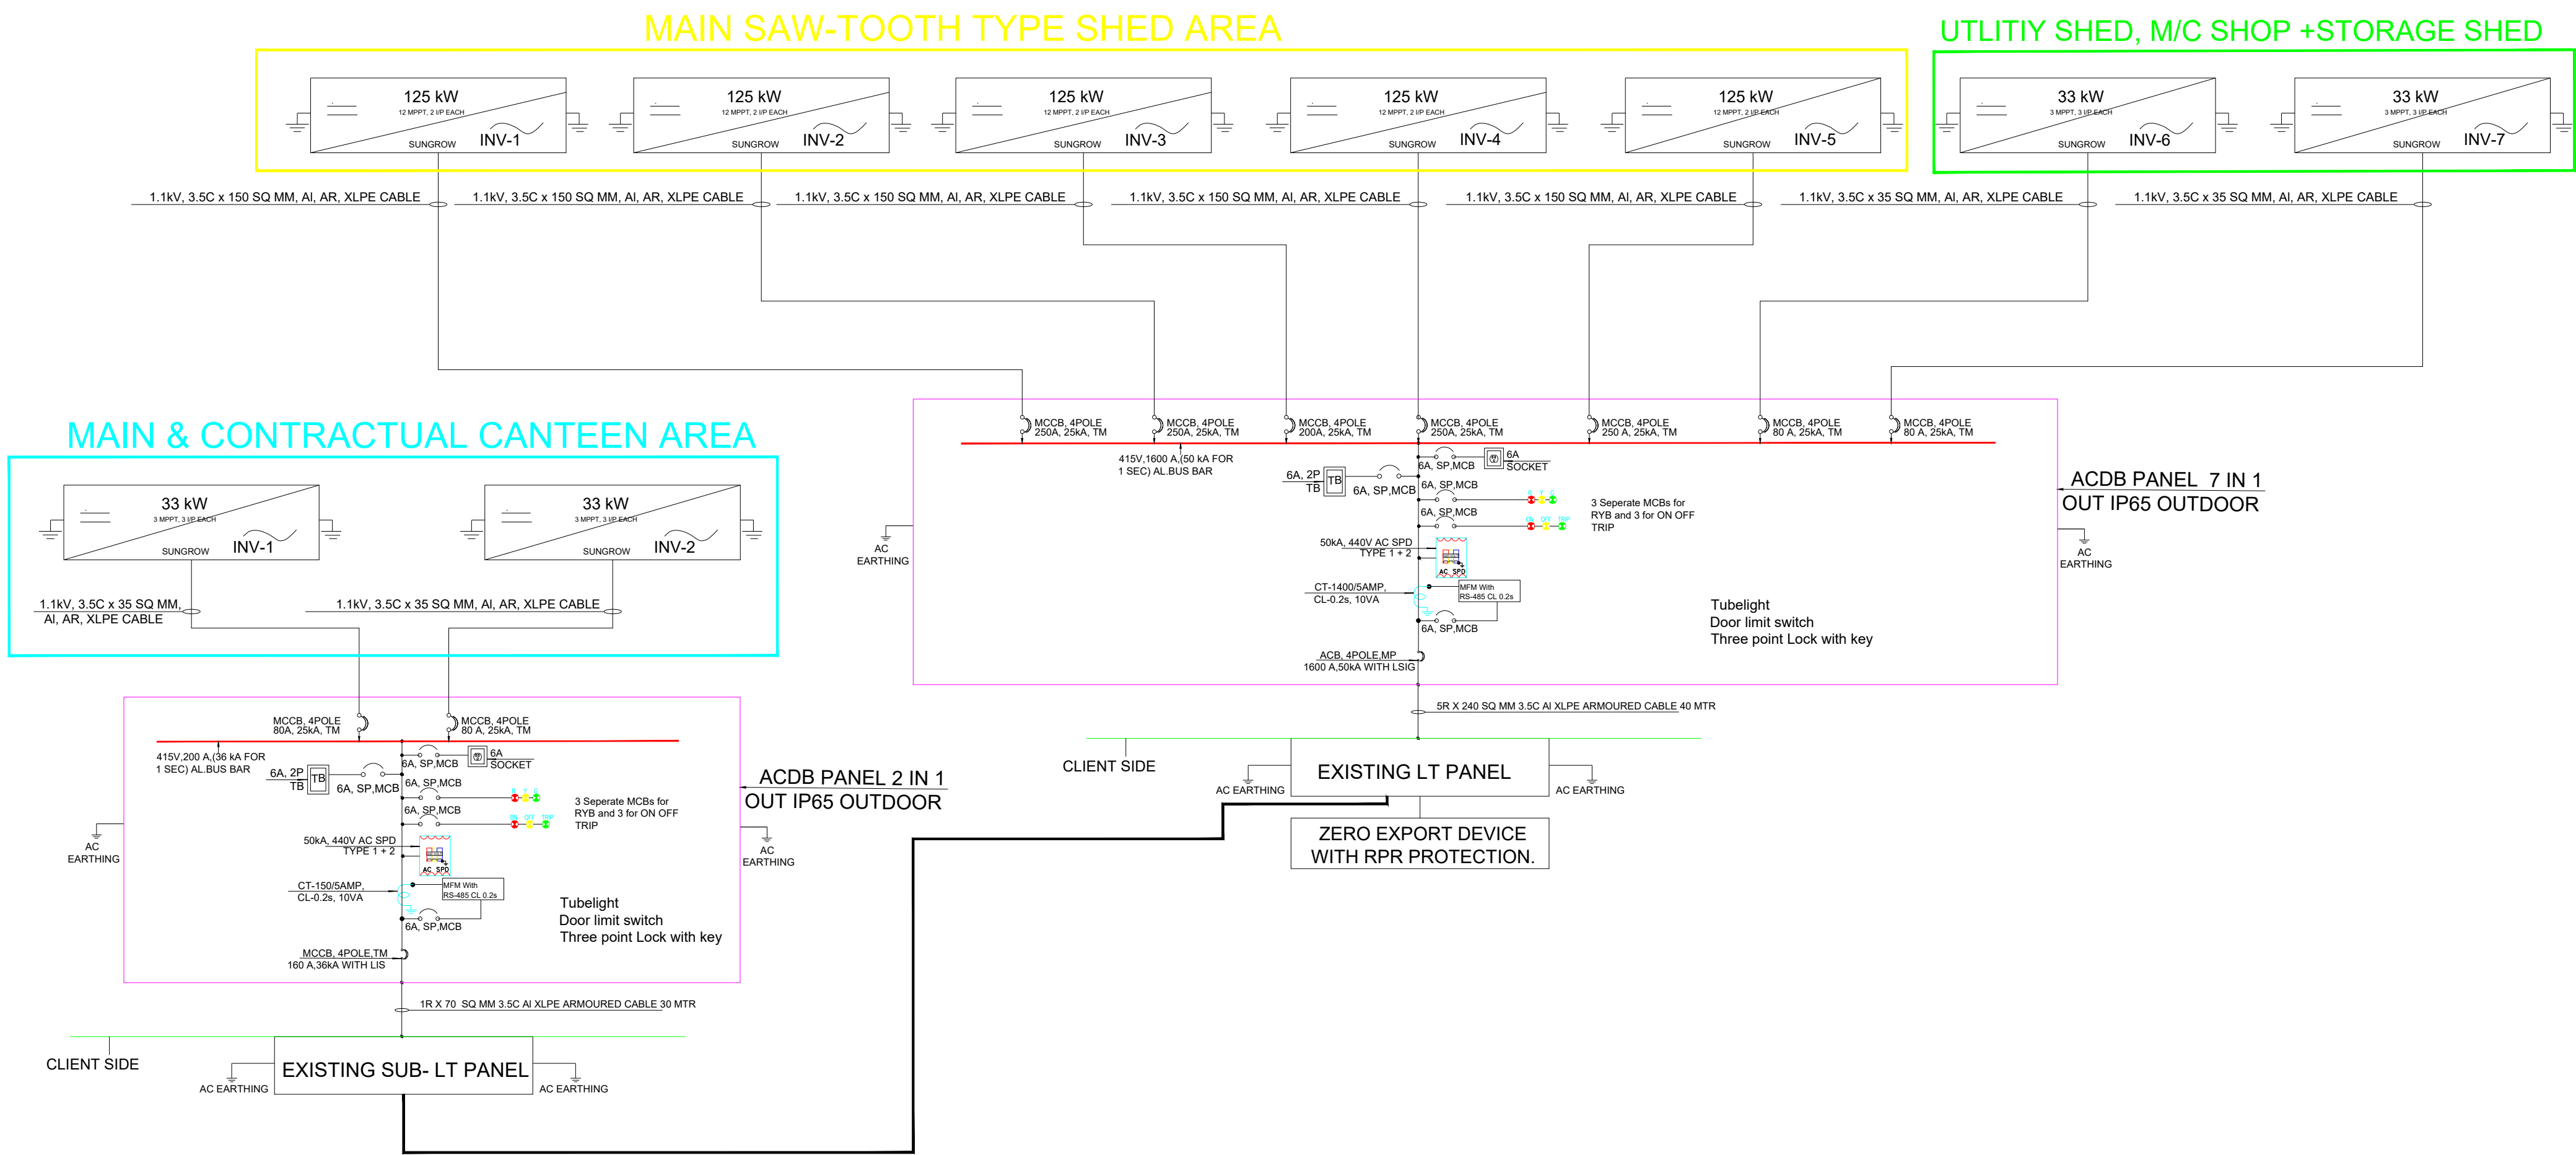

REVISION

SYMBOL	ZONE	DESCRIPTION	DATE	APPROVAL
-	-			
-	-			

NOTES:

1. NO OF MODULES - 1799 MODULES.
2. MODULES CAPACITY :- 540 Wp (MONO-PERC)
3. INVERTER MAKE:- GROWATT
4. NOMINAL AC OUTPUT POWER- 125KW X 5NOS.
& 33 KW X 4 NOS.
5. INVERTER AC VOLTAGE - 400VAC
6. TOTAL PLANT DC CAPACITY :- 971.46 kWp
7. TOTAL PLANT AC CAPACITY: -757kW

11. ROOF TILT ANGLE :- 5,7 DEG ROOF SLOPE

LEGENDS

DC String	
String Inverter	
Junction Box	
Earthing	
AC MCCB	
AC MCB	
DC	
AC	
AC SPD	
AC ISOLATOR	
INLINE FUSE	