
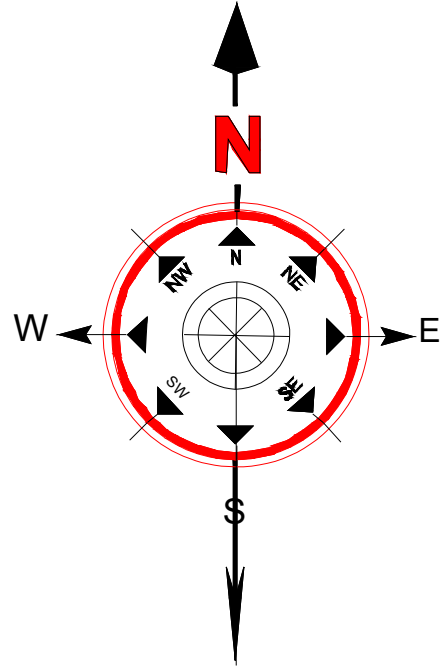


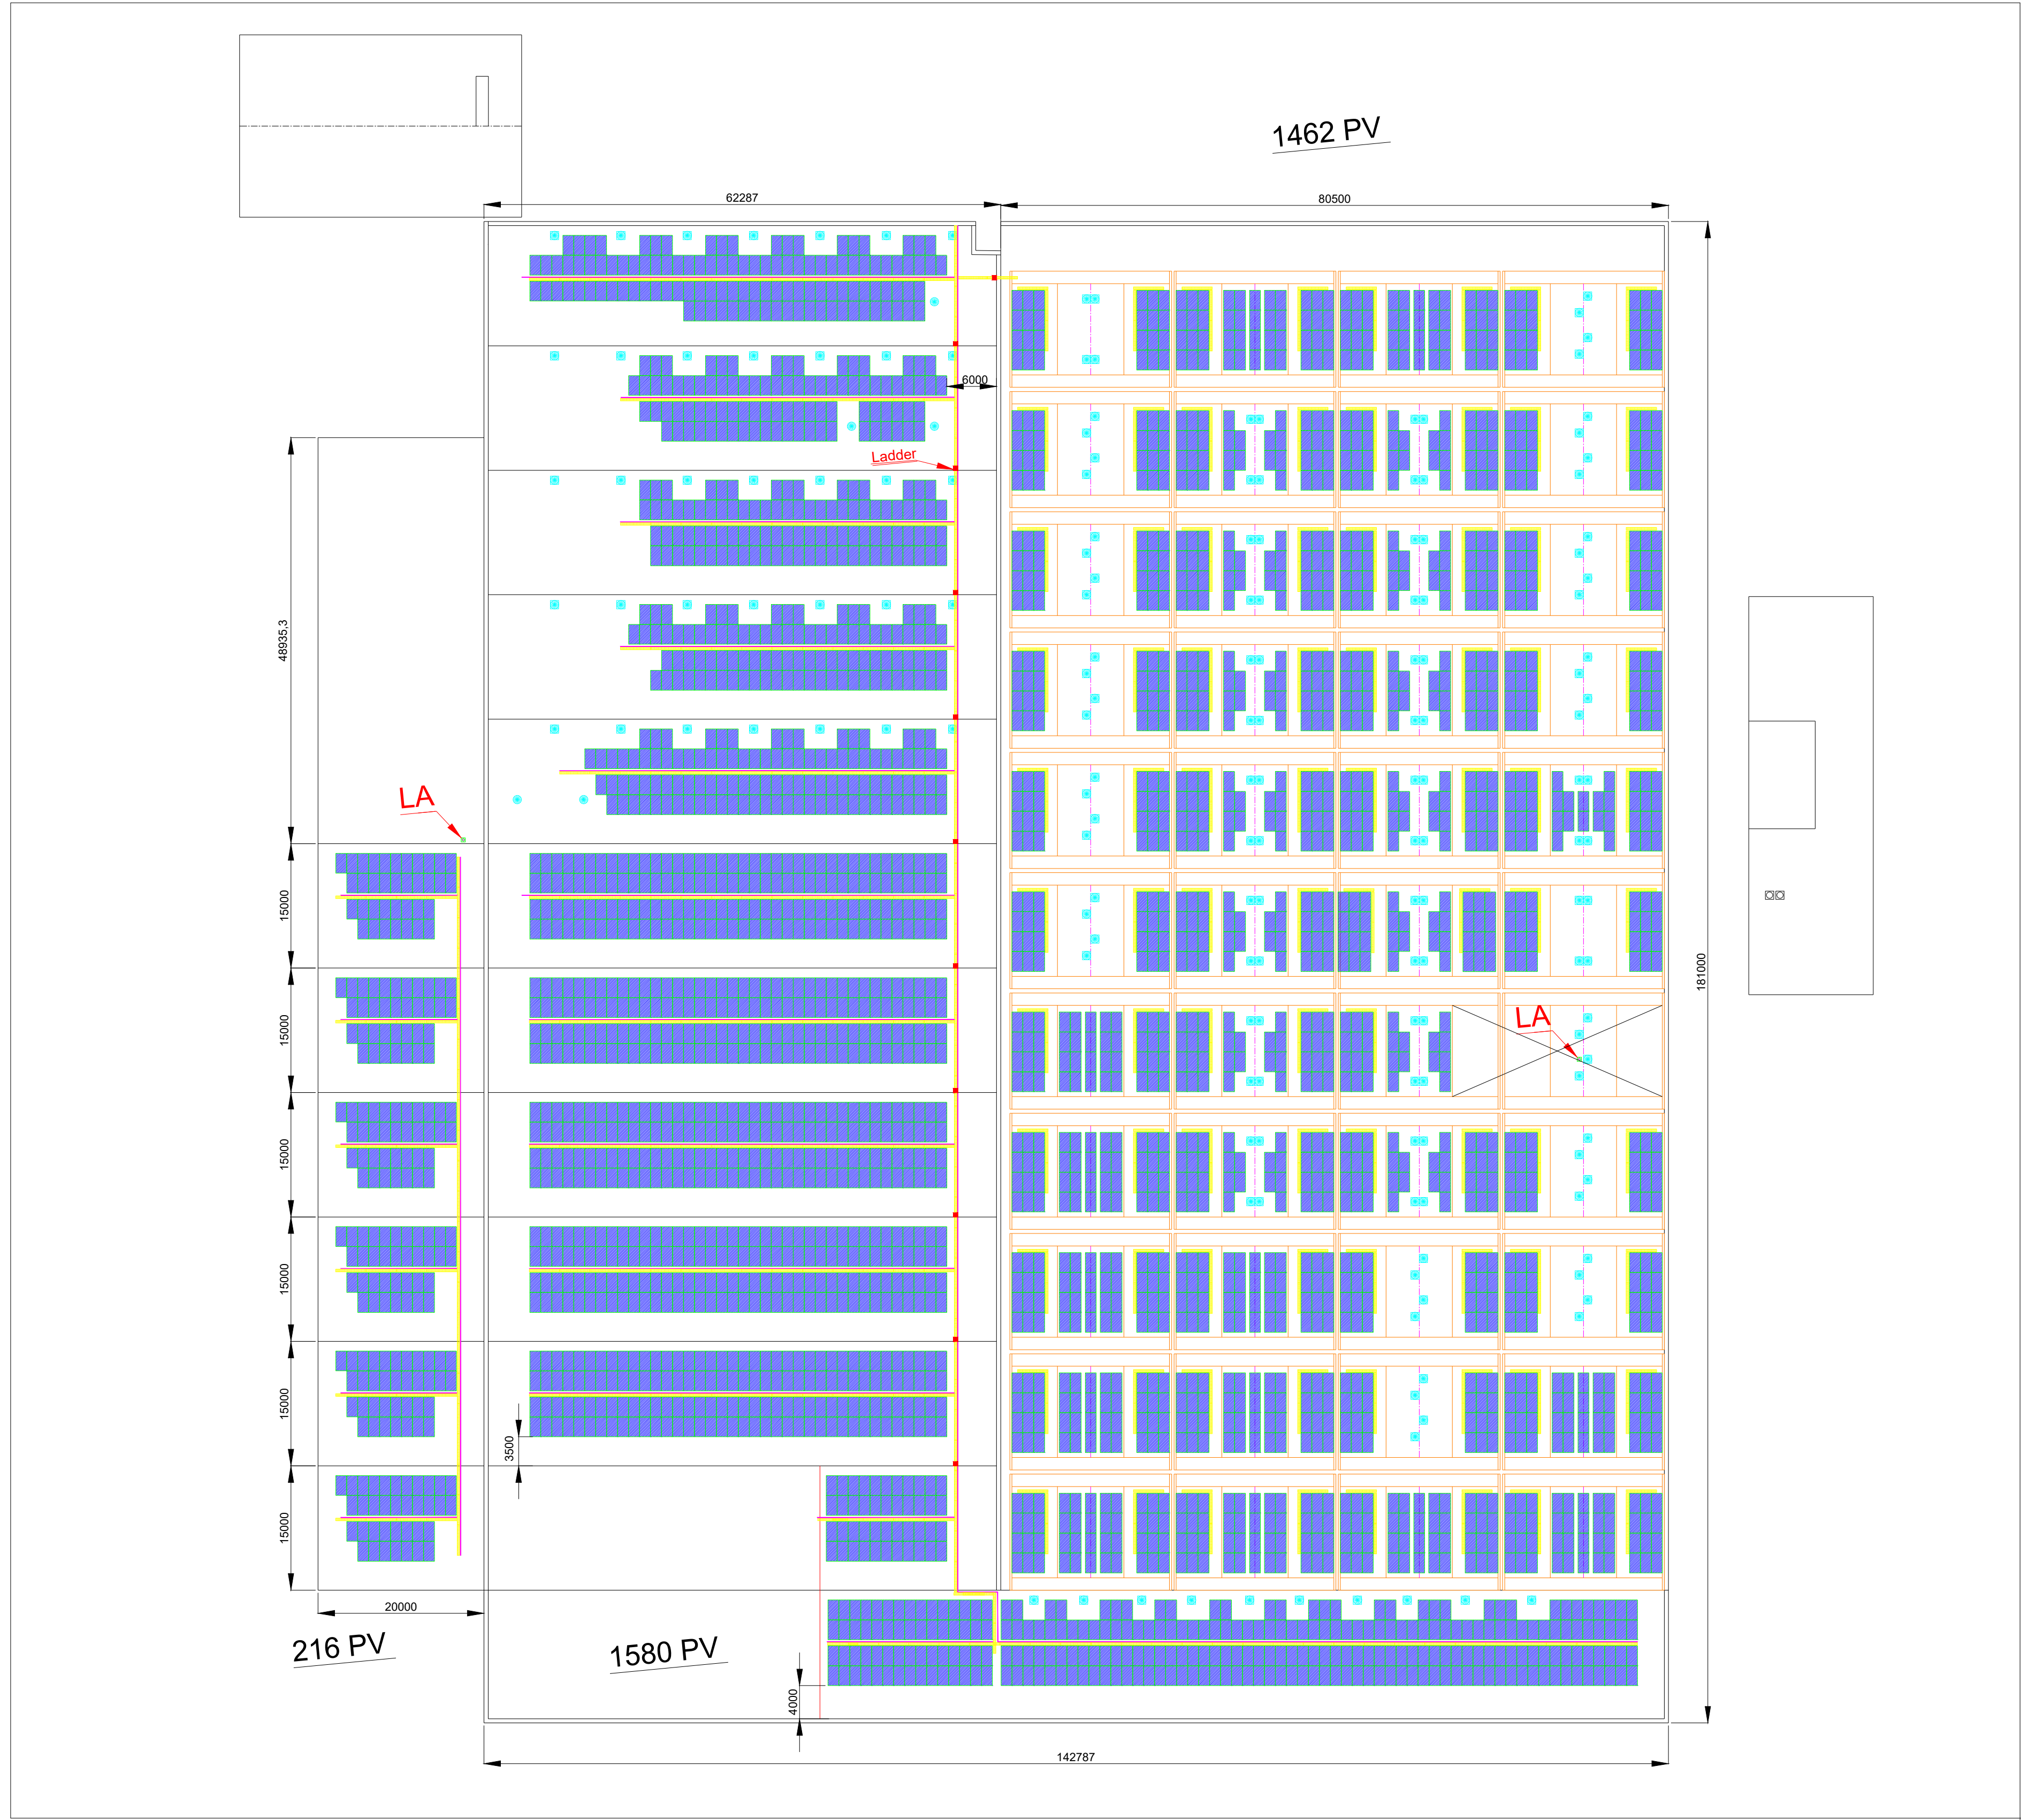


SITE IMAGE

- NOTES:
1. NO OF MODULES- 3258 MODULES.
 2. MODULES CAPACITY :- TRINASOLAR 665Wp (MONO)
 3. INVERTER MAKE:- SUNGROW
 4. INVERTER MODEL NO :- SG125CX-P2
 5. NOMINAL AC OUTPUT POWER- 125 KW X 13 NOS,
 6. INVERTER AC VOLTAGE - 400/415V AC
 7. TOTAL PLANT DC CAPACITY :-2166.57 kWp
 8. TOTAL PLANT AC CAPACITY:- 1625 kW
 - 9.LOCATION :- PLANT 1, CARRARO INDIA, RANJANGAON, PUNE
 - 10.LATITUDE :- 18.773098°N
 - 11.LONGITUDE :- 74.260227°E
 - 12.AZIMUTH :- 5 DEG SOUTH - WEST
 13. ROOF TILT :- 15°, 10°, 7° Slope , PROFLEX ROOF

LEGENDS :-

- SOLAR PANEL
- WALKWAY
- LIFELINE
- TURBO VENTILATOR
- LADDER

MODULE DIMENSIONS

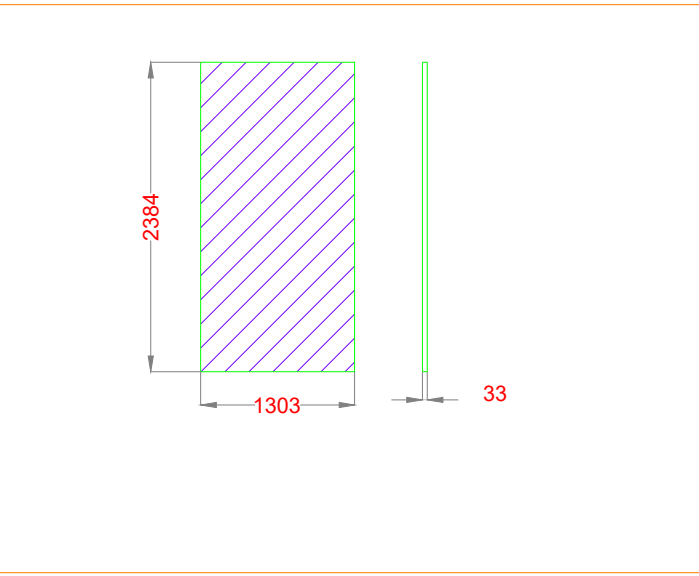

3258 PV MODULES OF 665 WP = 2166.57 KWP

ALL THE DIMENSIONS ARE IN MM UNLESS SPECIFIED

TOLERANCES

±2.00	±1°	±1/8	±2.00
X.XX	ANGLE	FRACTIONS	φ

QUALITY ASSURANCE & CONTROL

SPECIAL NOTES

PROJECT NAME: 2,166.57 kWp SPV PROJECT AT PLANT 1 CARRARO INDIA , RANJANGAON MIDC

DOCUMENT NAME: PV MODUE LAYOUT

DOCUMENT NO: KSTPL P1CI P01 01

DWG 1 of 1

KIRLOSKAR SOLAR TECHNOLOGIES PVT LTD.
Training Centre Facility, Laxmanrao Kirloskar Road,
Khadki, Pune -411003.

NAME	INITIALS	DATE	R-0 08/01/24 DATE A3			
DESIGNER	BUD	08/01/24				
DRAWN	K.B	08/01/24				
CHECKED	P.A	08/01/24				
APPROVED	AG	08/01/24	REVISION	SCALE: NTS	PAPER SIZE	