

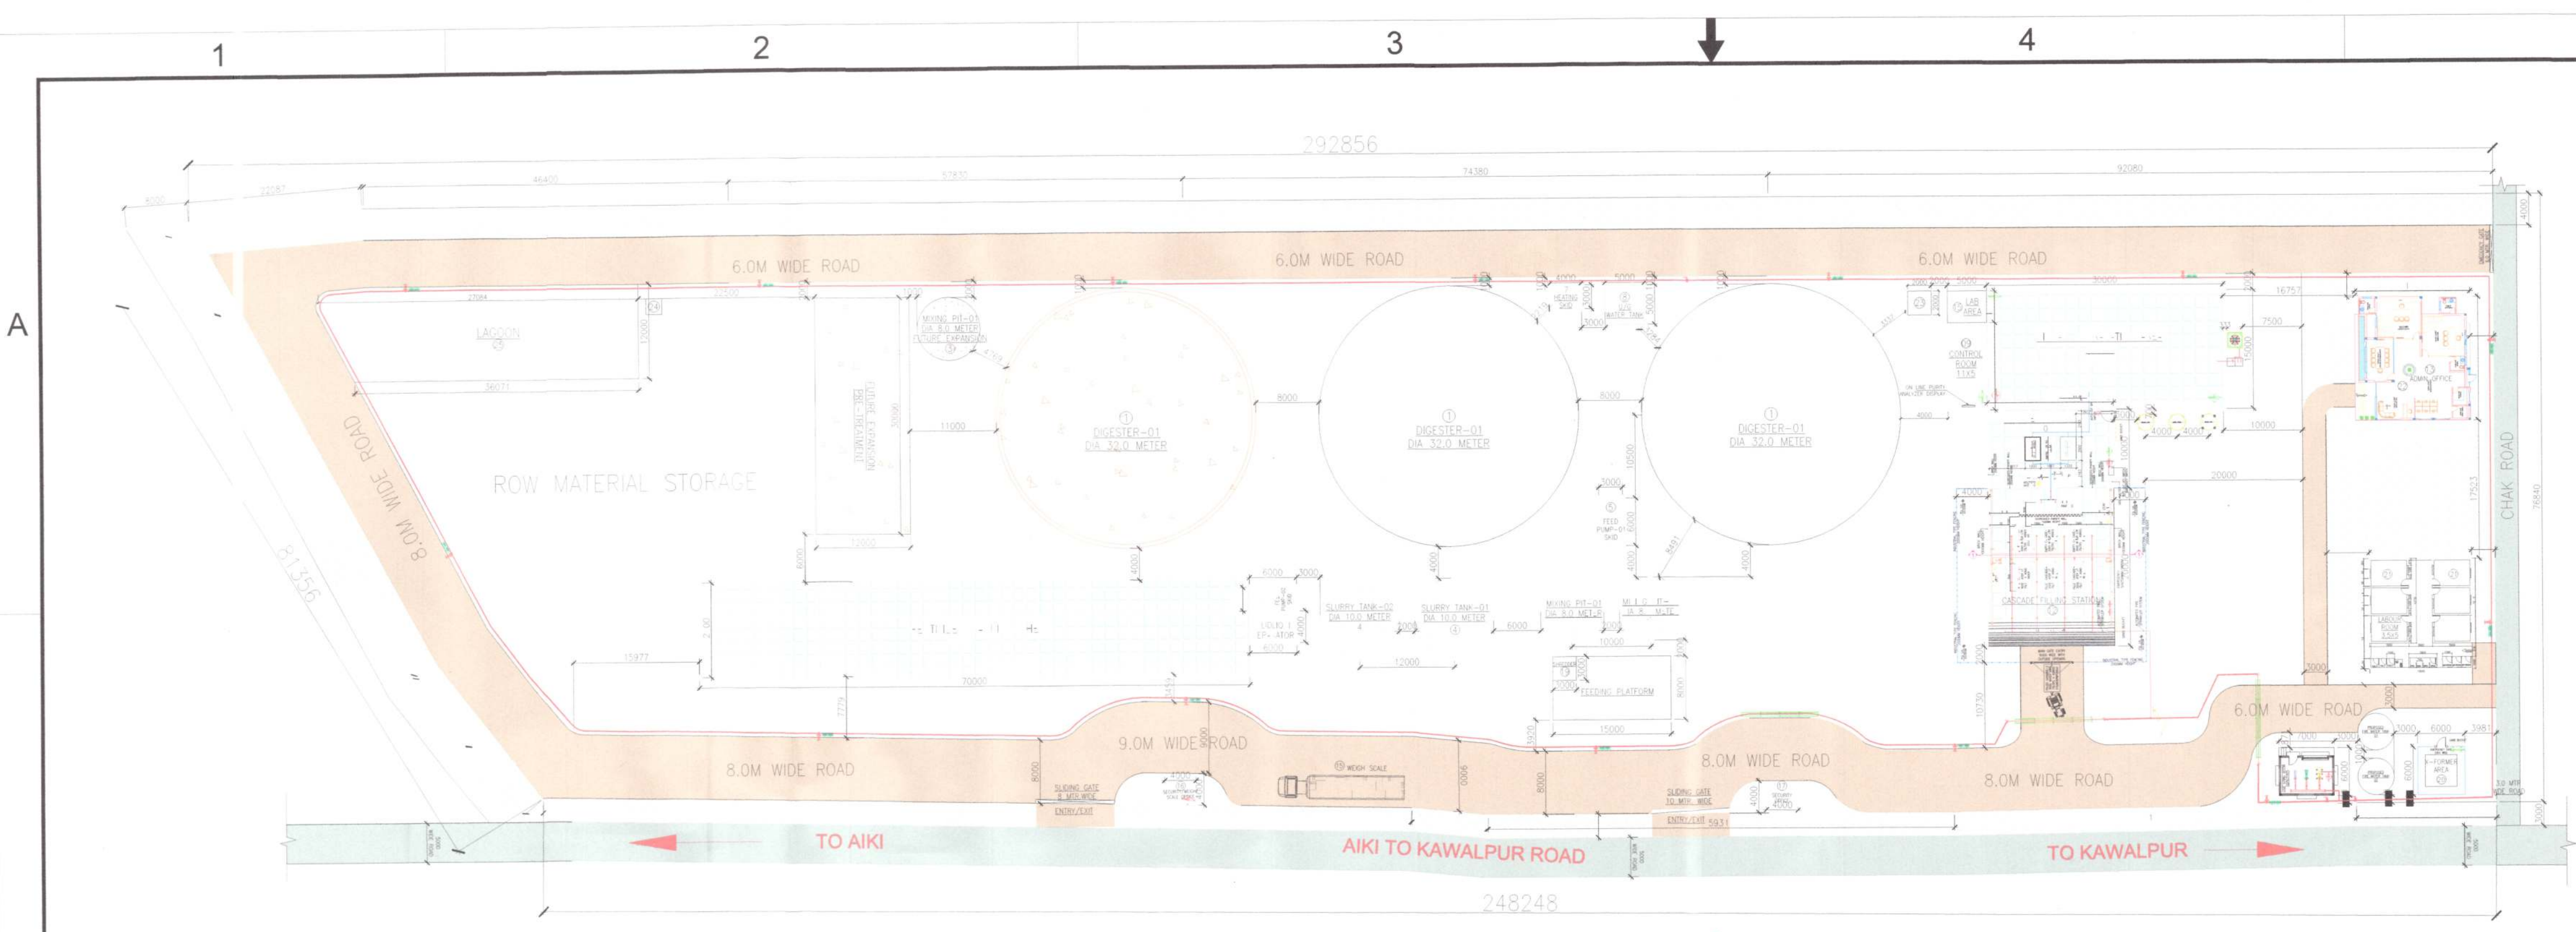
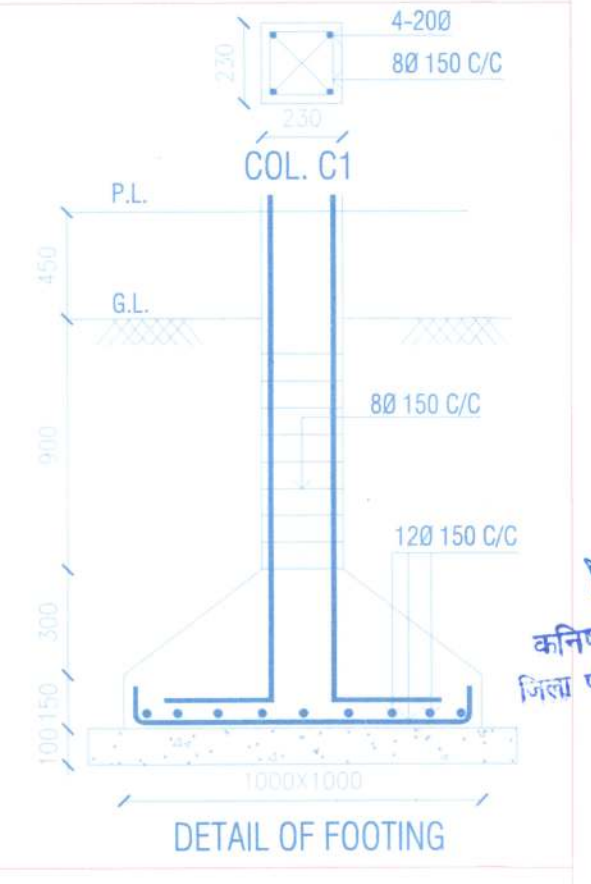


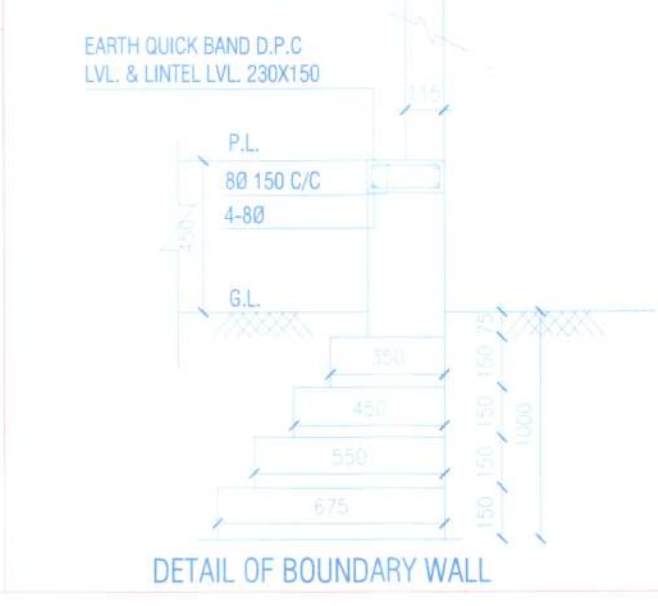


KEY PLAN

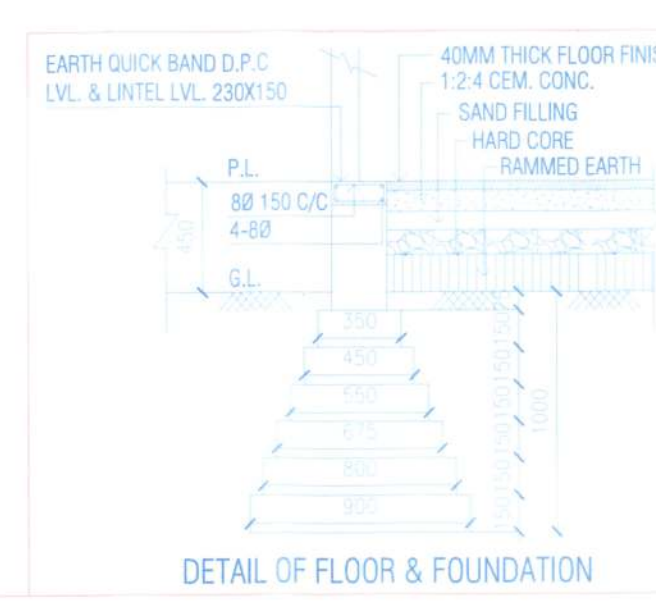

	RCC ROAD
	RCC/PCC AREA
	RCC FOUNDATION AREA
	SHED AREA
	GREEN AREA

AREA	
TOTAL AREA	- 22267 M2
RCC ROAD	- 4504 M2
RCC STRUCTURE	- 3663 M2 (Approx)
SHED AREA	- 1770 M2
OPEN AREA	- 12330 M2

SR	SYMBOL	DESCRIPTION
1		FIRE HYDRANT PIPE - A/G
2		FIRE HYDRANT PIPE - U/G
3		FIRE SPRINKLER PIPE - A/G
4		RCC HUME PIPE
5		YARD HYDRANT VALVE
6		HOSE BOX - 750X600X250
7		FIRE WATER MONITOR
8		BUTTERFLY VALVE
9		FIRE EXTINGUISHER - 6KG ABC
10		FIRE EXTINGUISHER - 2KG ABC
11		FIRE EXTINGUISHER - 4.5KG CO2
12		FIRE SPRINKLER
13		FIRE SAND BUCKET

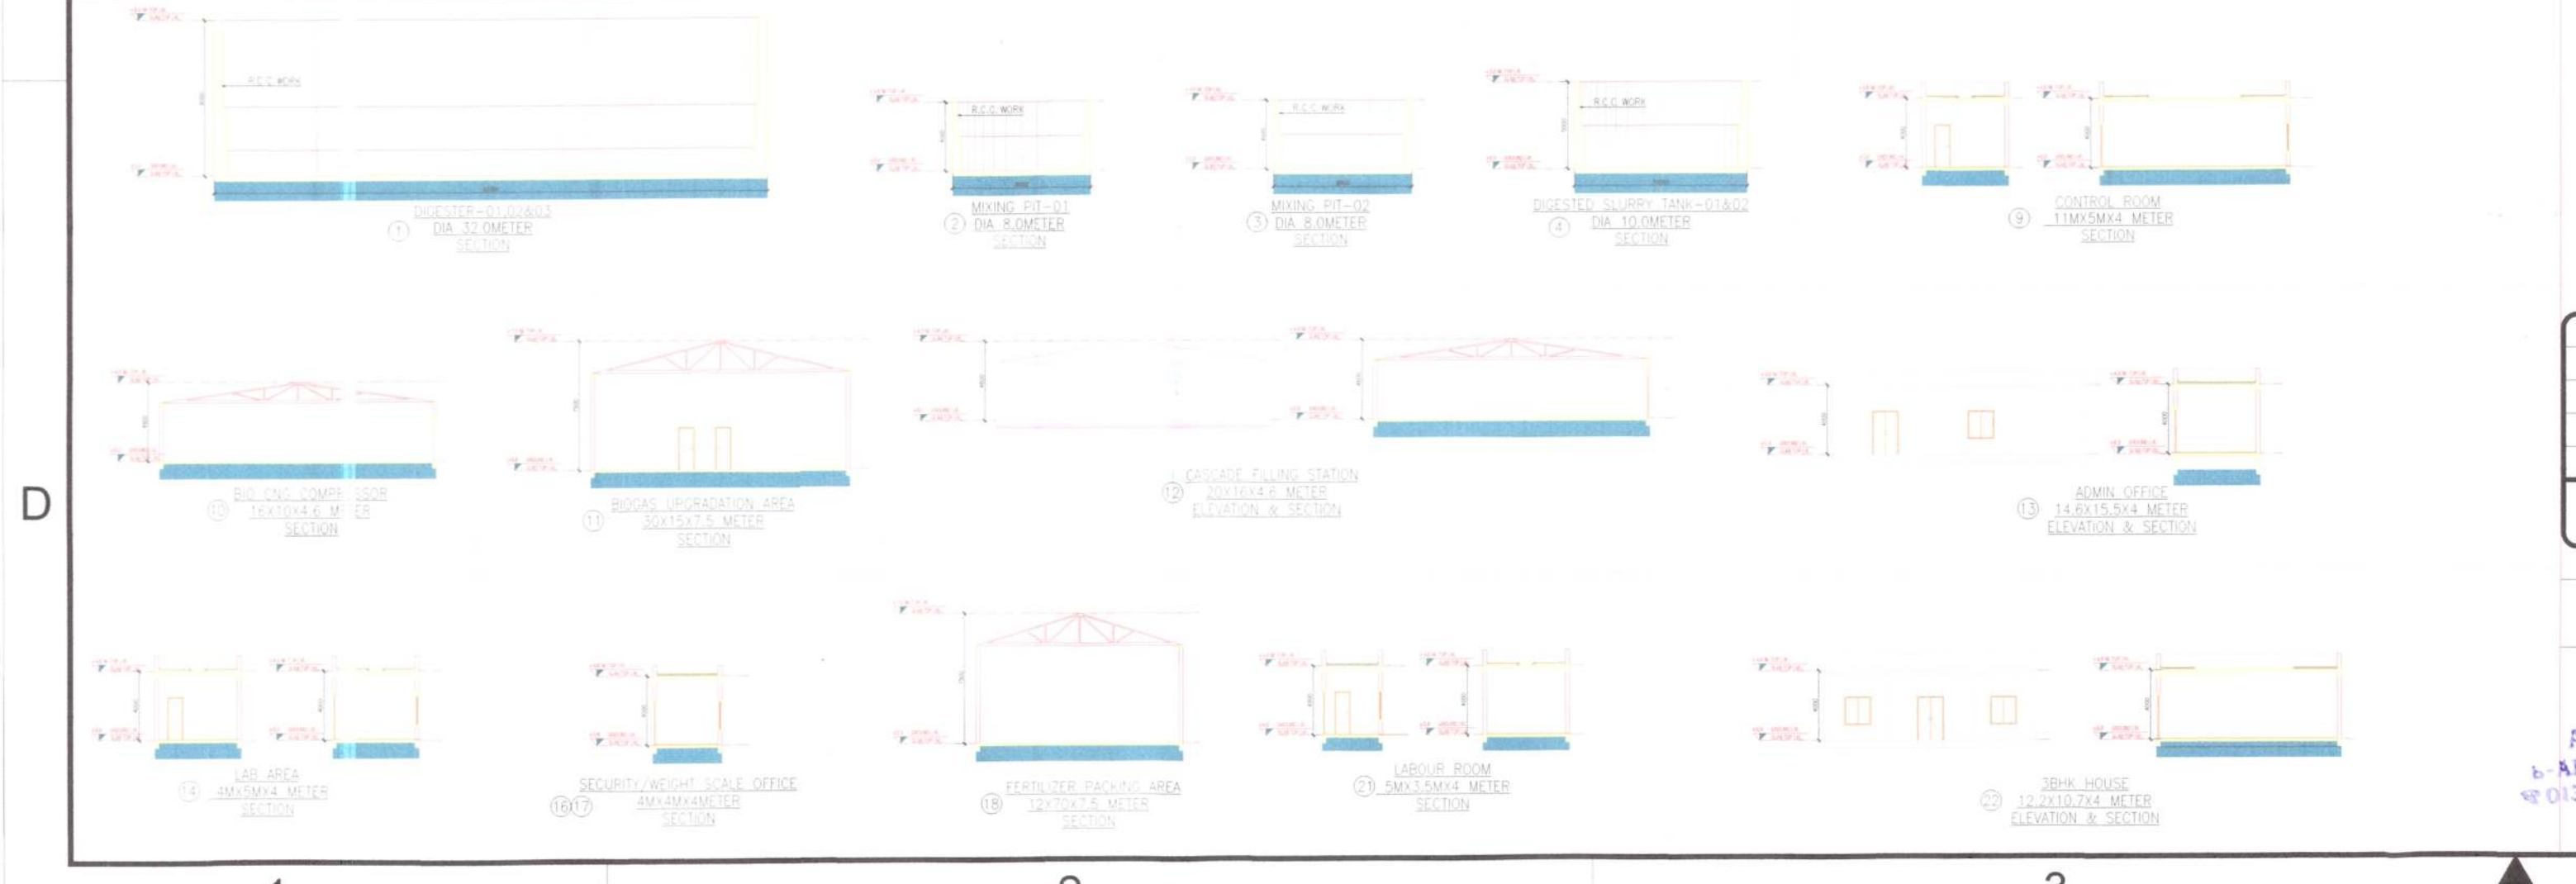

कनिष्ठ अभियंता
नितेश पंचायत, हरिद्वार
अभिषेक
अभिषेक
अपर मुख्य अधिकारी
जिला पंचायत, हरिद्वार

REV.	DATE	DESCRIPTION	DRN.BY	CHKD.BY	APPD.BY	CLIENT APP.
R0	15/12/2023	ISSUED FOR APPROVAL	HK	DD	DD	-

ARCHITECT SIGN	OWNER'S SIGN	OFFICE SIGN
AR. AMIT KUMAR CHAUHAN ARCH. REG. NO. CA/99/25096 91334-254654, 97191041341M	NARUMA INDUSTRIES PVT. LTD. Director	NARUMA INDUSTRIES PVT. LTD. Director

EQUIPMENTS LIST:-			
SR	DESCRIPTION	SIZE	REMARKS
1	DIGESTER-01, 02 & 03	32M X 9M	
2	MIXING PIT-01	8M X 4M	
3	MIXING PIT-02	8M X 4M	
4	DIGESTED SLURRY TANK-01 & 02	10M X 5M	
5	FEED PUMP SKID-01 & 02	6M X 3M	
6	SOLID LIQUID SEPARATOR	6M X 4M	
7	HEATING SKID	4M X 3M	
8	WATER STORAGE TANK	5M X 5M X 4M	
9	CONTROL ROOM	11M X 5M	
10	BIO CNG COMPRESSOR	16M X 10M	
11	BIOGAS UPGRADATION SYSTEM	30M X 15M	
12	CASCADE FILLING STATION	20M X 16M	
13	ADMIN OFFICE	14.6M X 15.5M	
14	LAB AREA	4M X 5M	
15	WEIGHT SCALE	12M X 3M	
16	SECURITY/WEIGHT SCALE OFFICE	4M X 4M	
17	SECURITY OFFICE	4M X 4M	
18	FERTILIZER PACKING SHED	12M X 70M	
19	SHREDDER	3M X 3M	
20	X-FORMER AREA	6M X 6M	
21	LABOUR ROOMS	5M X 3.5M	
22	3BHK HOUSE	12.2M X 10.7M	
23	DG SET	3M X 3M	
24	FLARE UNIT	2M X 2M	
25	LAGOON	12M X 35.4M	

ARCHITECT:
AMIT KUMAR CHAUHAN
CA/99/25096

CLIENT:M/s. NARUMA INDUSTRIES PVT. LTD.
PROJECT:

TRUNKEY PROJECT - BIO CNG 5000 KGS.
NEAREST POLICE STATION, &
NEAREST RAILWAY STATION,

DISCIPLINE:
ARCHITECTURAL
DRAWING TITLE:

PLOT PLAN - A FOR BIO CNG SYSTEM					
PROJECT CODE	DISCIPLINE CODE	DRAWING SERIAL		DRAWING REVISION	
2023-24	A	1	0	R	00
	ORIGINAL SCALE	PAPER SIZE		AUTHORIZED	
	NTS	A1		AMIT KUMAR DATE : 13.12.23	

DESIGNED BY:
JOG Waste to Energy Pvt. Ltd.
Corporate Office : 502/1, Swasthi Business Center, Opp Torrent Power Sub Station, SP Ring Road, Nikol, Ahmedabad - 382350, Gujarat, India

DESIGNED FOR:
M/s. NARUMA INDUSTRIES PVT. LTD.
Address -Khasra No.740, Village Tughalpur Paragana Goverdhanpur, Tehsil Lakshar, District Haridwar, Uttarakhand. Pincode:247663

PROJECT: **TURNKEY PROJECT - BIO CNG - 5000KG**
NEAREST POLICE STATION
NEAREST RAILWAY STATION

PO NO: ---

TITLE : **ARCHITECT PLAN FOR BIO CNG SYSTEM - 5000KG**

DRG. NO.: **JOG-LAY-NARUMA-AP-01**

SHEET- 1 OF 1

SCALE:	REV:
NTS	R0

THIS DRAWING IS CONFIDENTIAL AND IS THE PROPERTY OF JOG WASTE TO ENERGY PVT. LTD. IT MUST NOT BE COPIED LENT OR DISCLOSED TO A THIRD PARTY WITHOUT WRITTEN CONSENT OF JOG WASTE TO ENERGY PVT. LTD.