


LEGENDS:-

CUT POINT		
		PURCHASED LAND/AREA

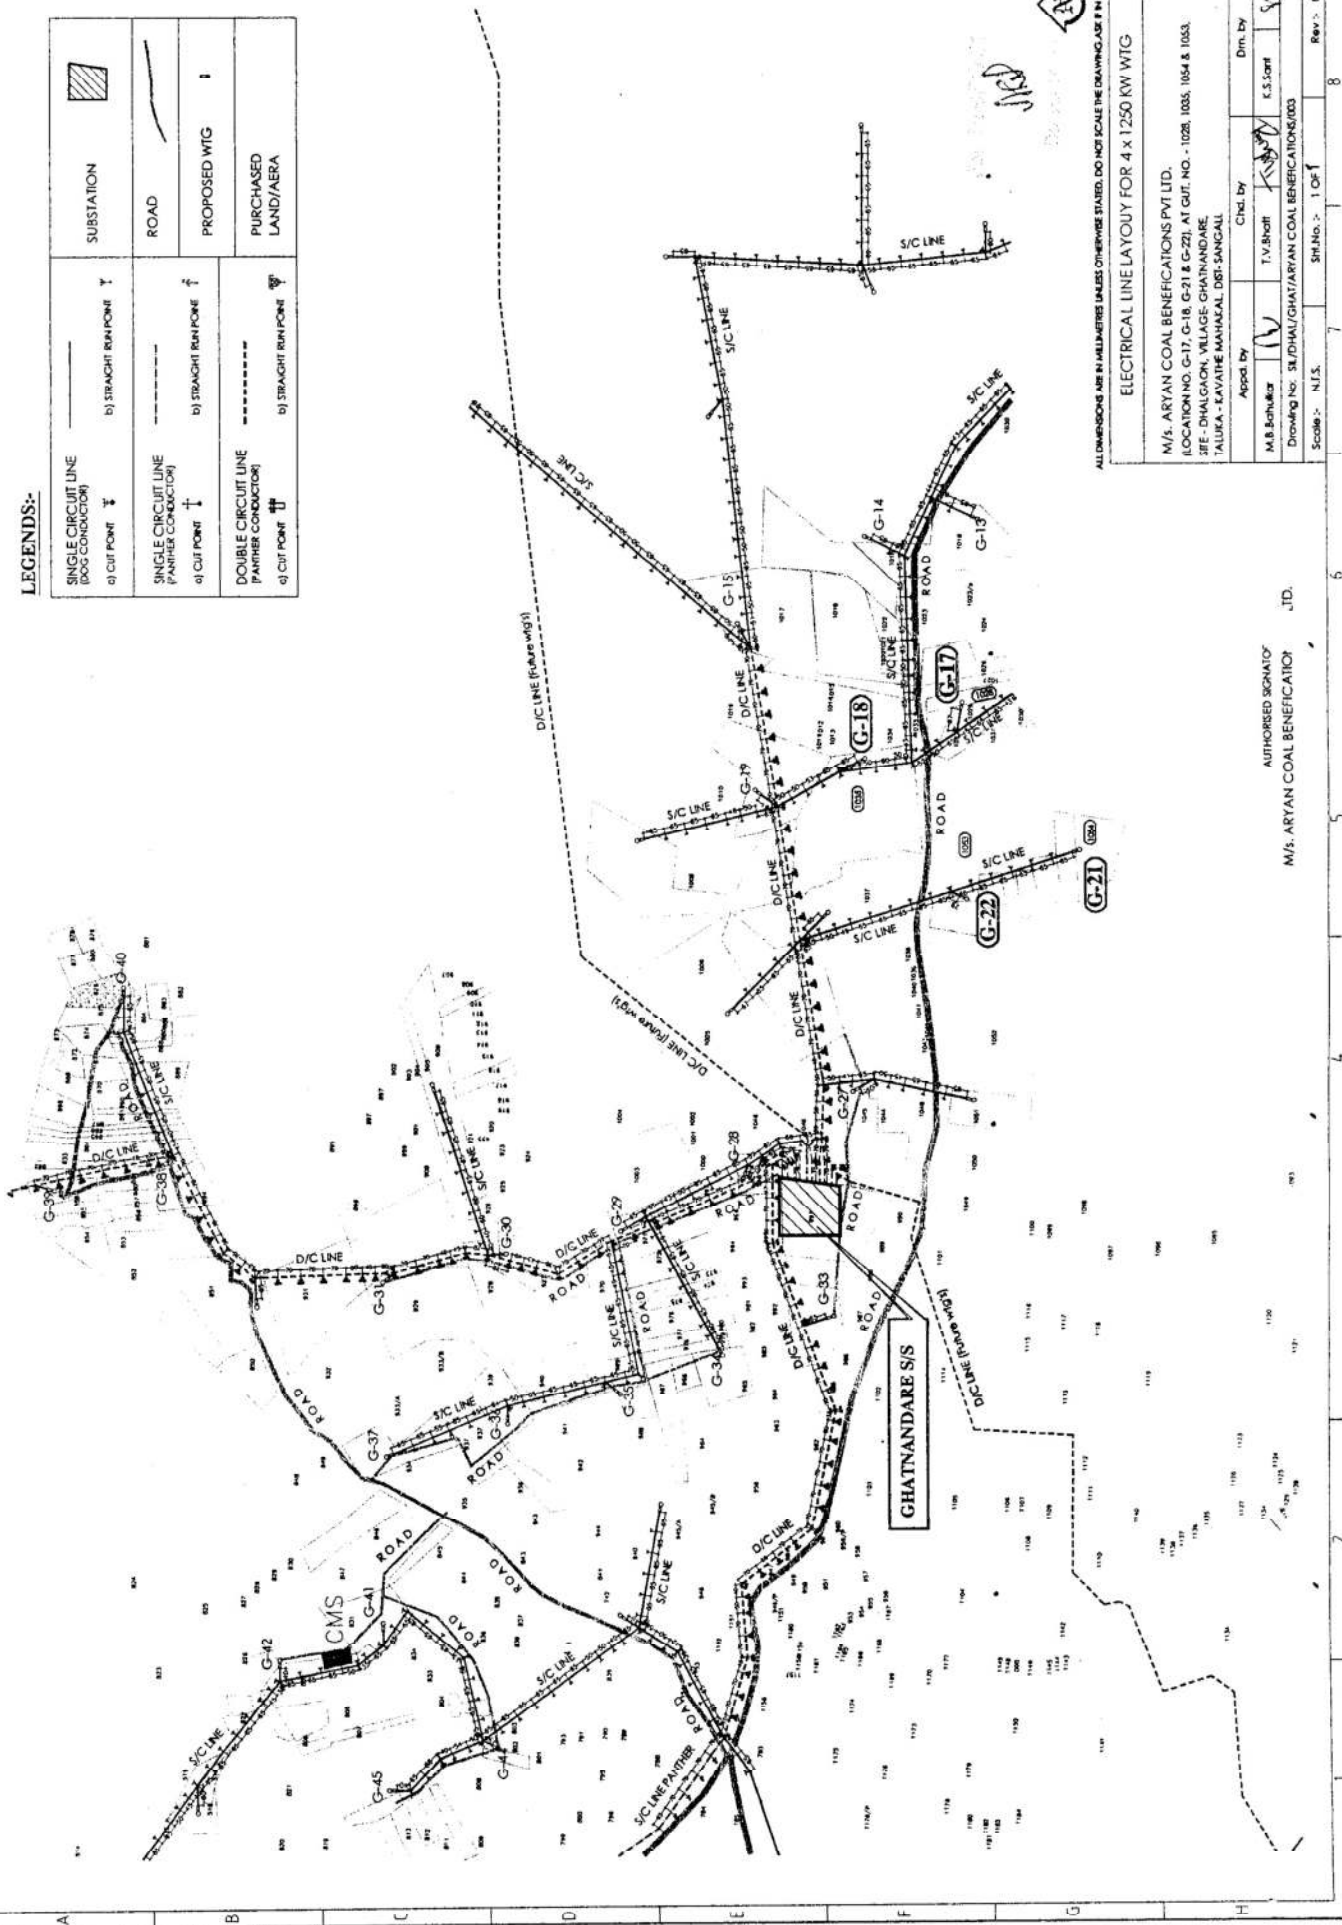

ALL DIMENSIONS ARE IN METRES UNLESS OTHERWISE STATED. DO NOT SCALE THE DRAWING. CASE # IN COURT

ELECTRICAL LINE LAYOUT FOR 4 x 1250 KW WTG


M/S. ARYAN COAL BENEFICIATIONS PVT. LTD.
LOCATION NO. G-17, G-18, G-21 & G-22, AT CUT. NO. - 1028, 1035, 1054 & 1053.
SITE - DHALGON, VILLAGE GHATNANDARE,

Scale:- N.T.S.	Sheet No.:- 1 of 1	Rev:- 00

AUTHORISED SIGNATORY
M/S. ARYAN COAL BENEFICIATIONS PVT. LTD.

LEGENDS:-

SINGLE CIRCUIT LINE (DOG CONDUCTOR)		SUBSTATION
a) CUT POINT	b) STRAIGHT RUN POINT	
SINGLE CIRCUIT LINE (PANTHER CONDUCTOR)		ROAD
a) CUT POINT	b) STRAIGHT RUN POINT	
DOUBLE CIRCUIT LINE (PANTHER CONDUCTOR)		PROPOSED WTG
a) CUT POINT	b) STRAIGHT RUN POINT	
		PURCHASED LAND/AERA

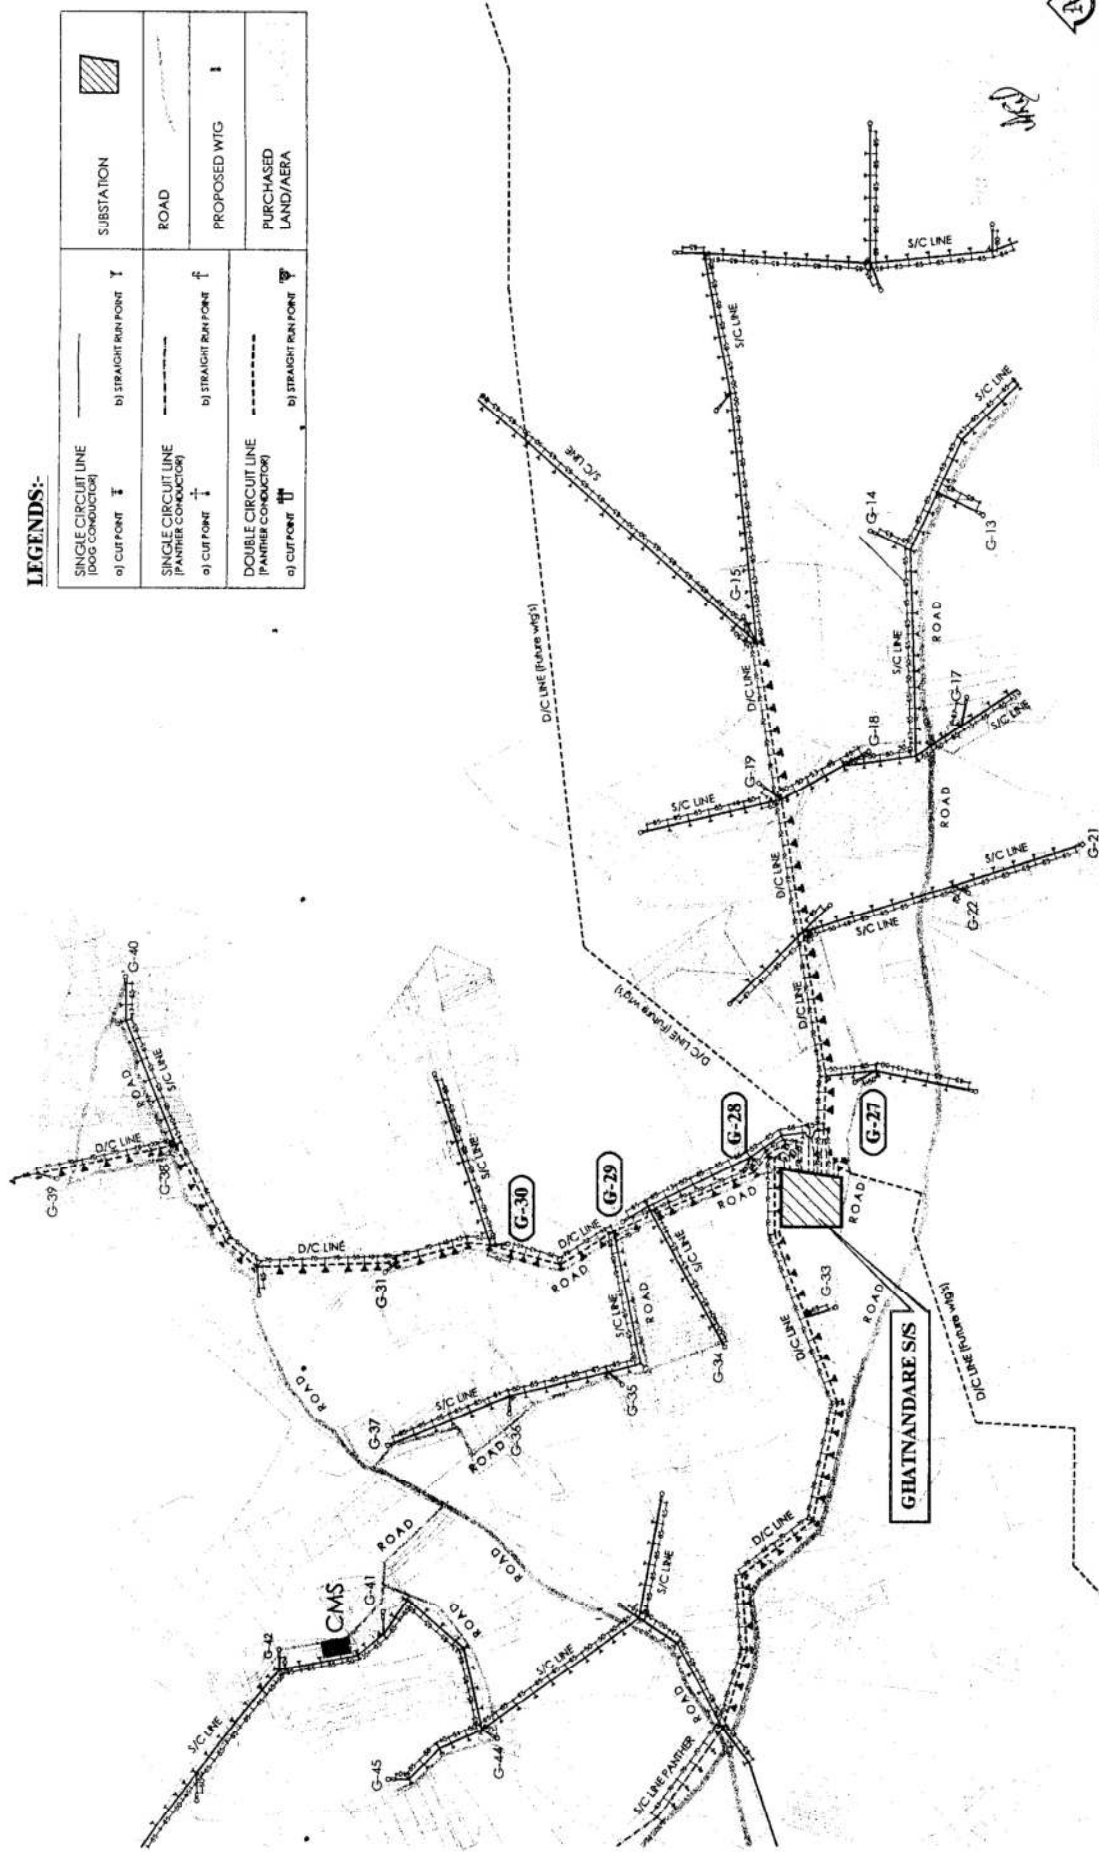

ALL DIMENSIONS ARE IN METERS UNLESS OTHERWISE STATED. DO NOT SCALE THE DRAWING. USE 1" = 100M

ELECTRICAL LINE LAYOUT FOR 4 x 1250 KW WTG

MR. ARYAN COAL BENEFICATIONS PVT. LTD.

(LOCATION NO. G-27, G-28, G-29 & G-30), AT CUT. NO. - 1045, 998, 971 & 927.

SITE - DHALGAON, VILLAGES - GHATNANDARE,


TALUKA - KAVAYATHAMAKAL, DIST - SANGAL

Appd. by	Chd. by	Drn. by
M. R. Subudhar	T. V. Bhatt	K. S. Surt
Drawing No. SLD/HA/GHAT/ARYAN COAL BENEFICATION/0004		
Scale:- N.T.S.	Sheet No.:- 1 OF 1	Rev:- 00

AUTHORISED SIGNATORY
MR. ARYAN COAL BENEFICATIONS PVT. LTD.

LEGENDS:-

			PURCHASED LAND/AREA

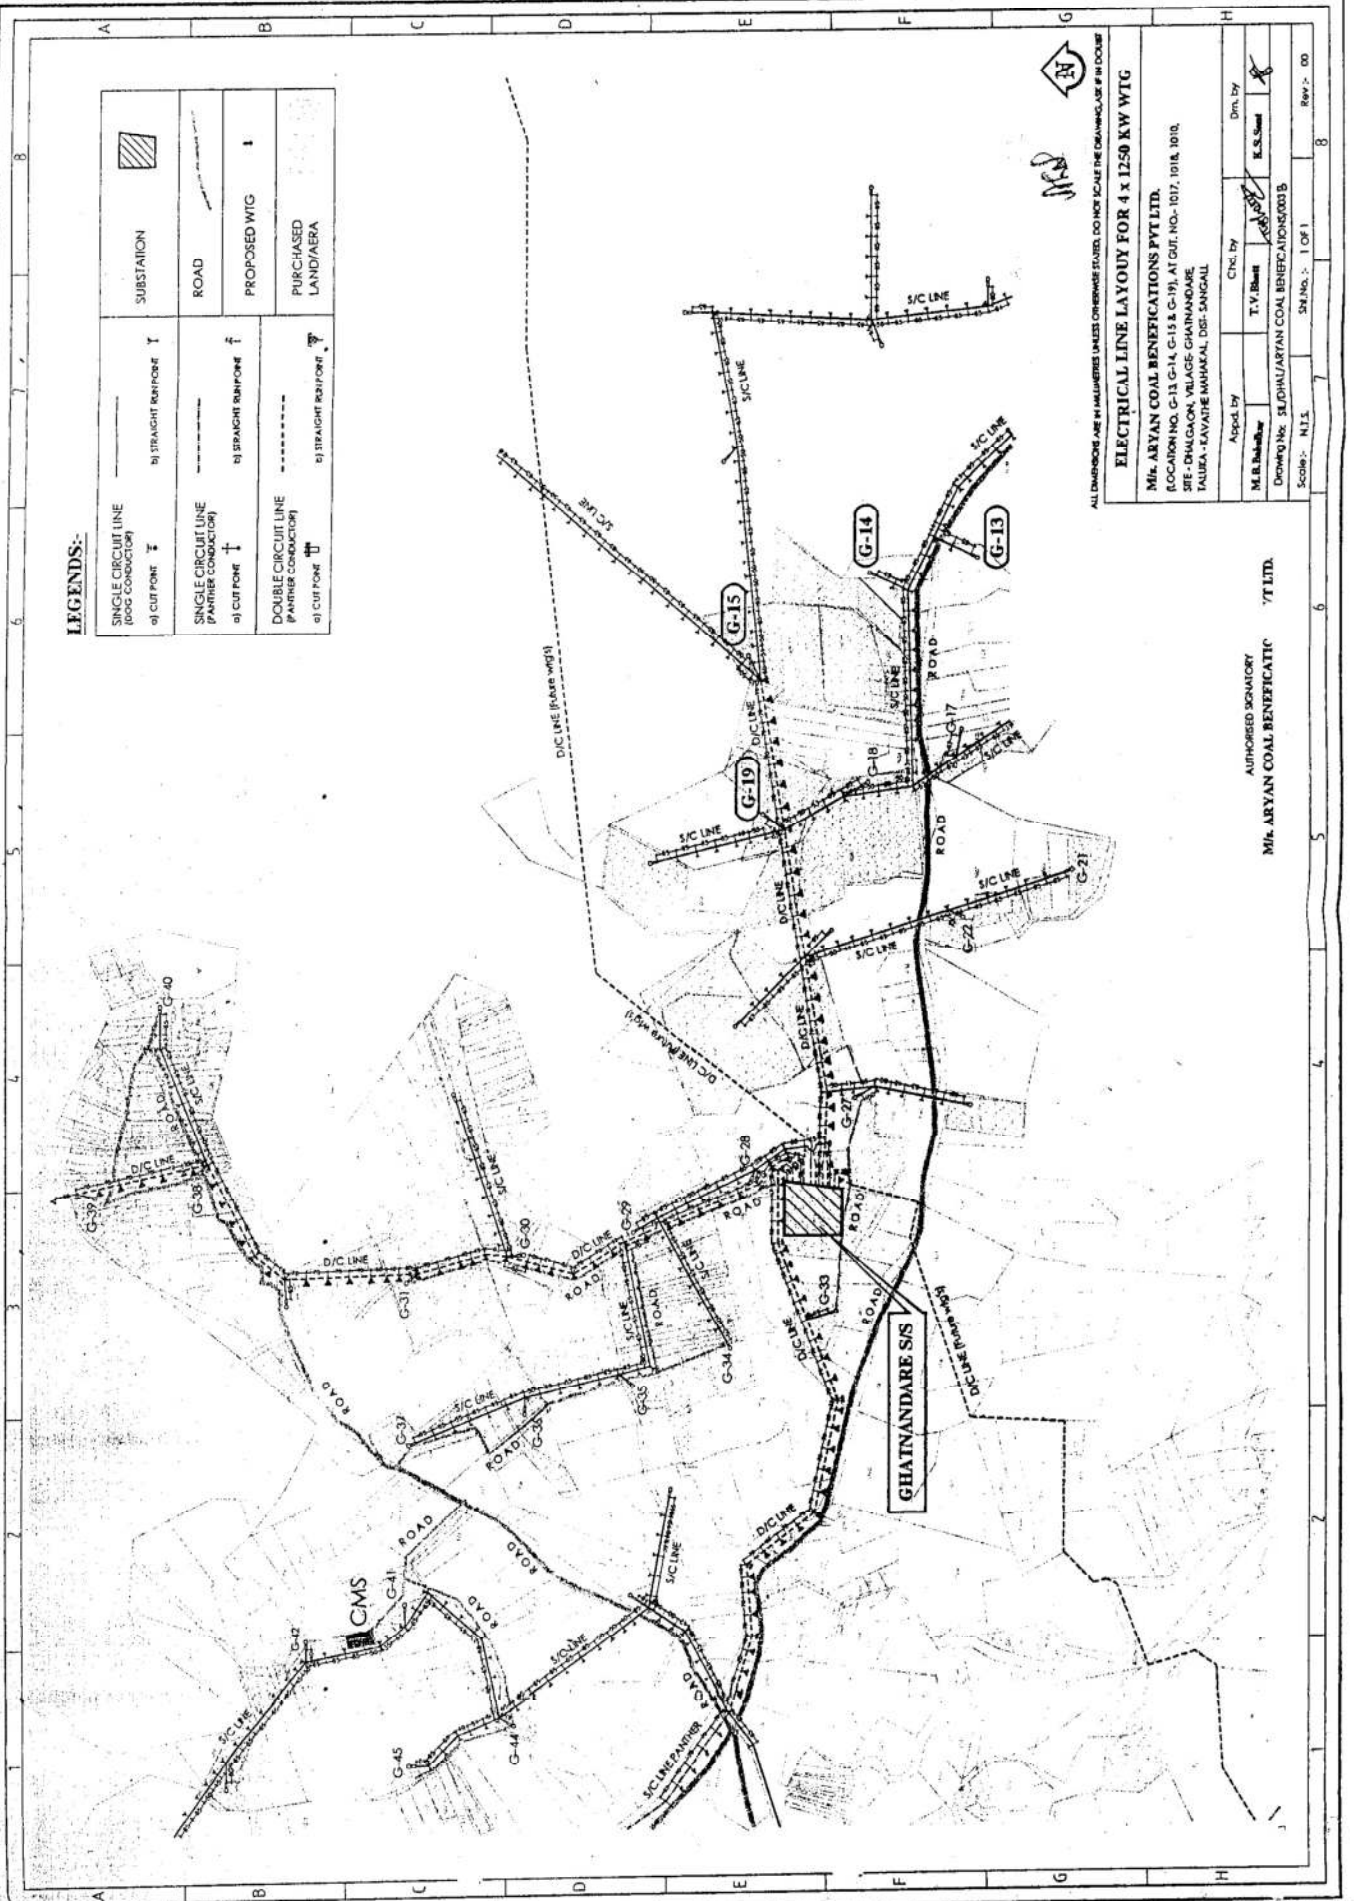

ALL DIMENSIONS ARE IN METRES UNLESS OTHERWISE STATED. DO NOT SCALE THE DRAWING AS IT IS DONE

ELECTRICAL LINE LAYOUT FOR 4 x 1250 KW WTG

M/s. ARYAN COAL BENEFICIATIONS PVT. LTD.

Scale: N.T.S.	Sheet No. 1 OF 1	Rev: 00

AUTHORISED SIGNATORY
 M/s. ARYAN COAL BENEFICIATIONS PVT. LTD.