


CHINA BUREAU
THERMAL P
(2X30 IN) 141
OF AC BPL
ACBPL
COAL WASHER

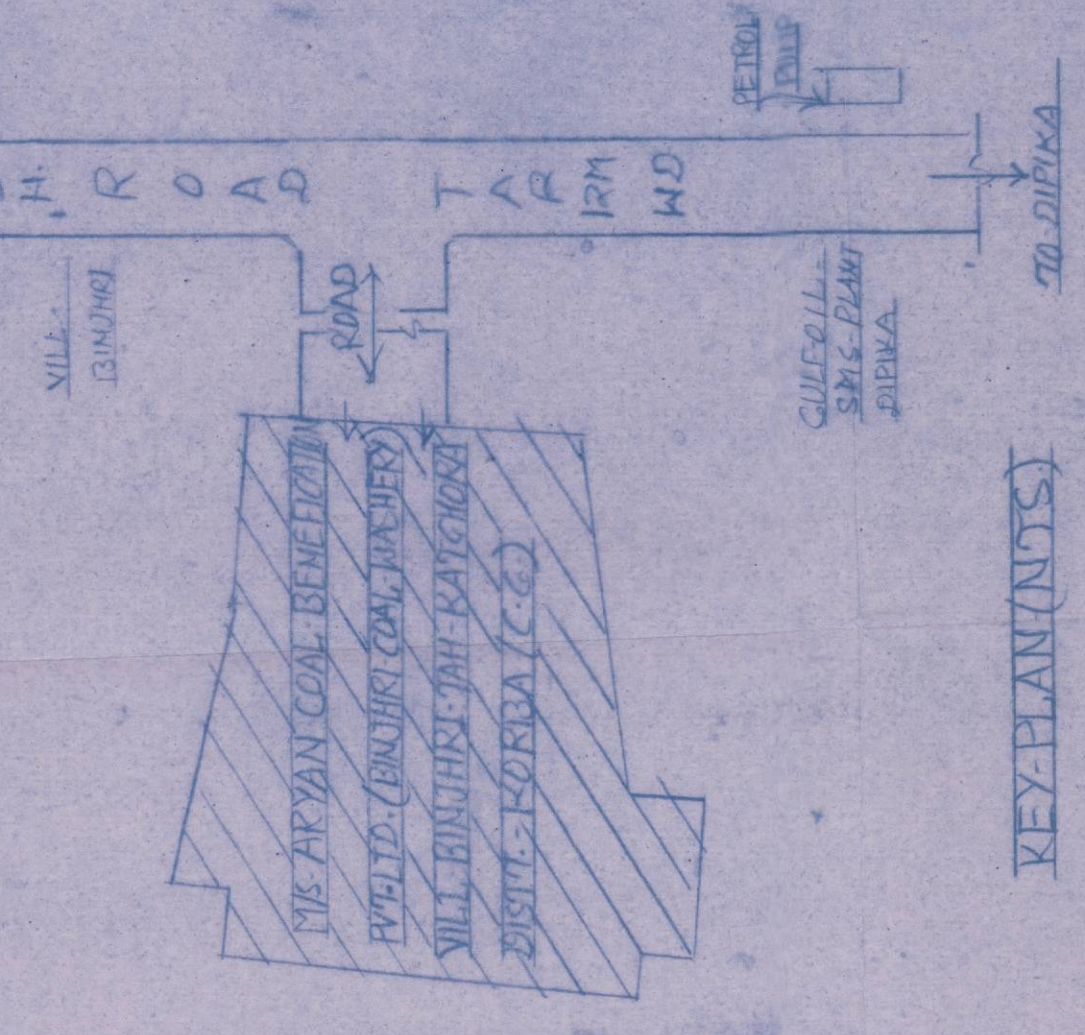

KEY-PLAN (NJS)

REVISED
 BREAKING - SHOPS: EXPANSION OF 338 MTY COAL-WASHERY IN
 EXISTING 0.96 MTY COAL-WASHERY TOTAL CAP 418 MTY
 OF EMS-COAL-GENEFICATION PVT LTD.
 (SINJHRI-COAL-WASHERY)- SITUATED IN-VILL. BINJHRI
 TAHA - KATACHORA - DISTT. - KORA(C.G.)

OCCUPIERS-SIGN

CONSULTANT ER-PRAKASH DIPADHAY (B.E. CIVIL, MIE)
CHARTERED-ENGINEER, DESIGNER & PLANNER
361, SUNDER-NAGAR, -RAIPUR (C.O.)

ERG. NO. - 2/2

JOB NO. - 1306/09
SCALE - 1:500

ALL-DIMENSION-ARE IN
'METER'


Drinker
Manager

Bijnhri Coal Washery

INDEX-FOR-SITE-PLAN

SYMBOL PARTICULAR OF SHEET/STRUCTURE

- (1) - EXISTING 0-30 MTPY COAL WASHERY (PH-1)
- (2) - RAMP/CHARGING PLATFORM
- (3) - RECEIVING HOPPER
- (4) - CONVEYOR SYSTEM
- (5) - DOUBLE DECK SCREEN
- (6) - ROTARY BREAKER
- (7) - CRUSHER
- (8) - RECT COAL BUNKER (FOLD)
- (9) - SURGE BUNKER
- (10) - BARREL WASHER
- (11) - FINE (COAL) BUNKER
- (12) - CLEAN COAL BUNKER
- (13) - RECT COAL BUNKER
- (14) - TRANSFER TOWER
- (15) - SUB STATION
- (16) - BIG ROOM
- (17) - CONTROL ROOM
- (18) - TOILET UNIT
- (19) - WATER STORAGE TANK
- (20) - THICKENER (7.5 M²) SIDS
- (21) - CYCLONE
- (22) - BELT PRESS SUMP TANK
- (23) - DUST SUPPRESSION/EXTRACTION SYSTEM
- (24) - OFFICE BUILDING
- (25) - TIME OFFICES & SECURITY
- (26) - EXPANDED 3.58 MTPY COAL WASHERY (PH-1)
- (27) - RECEIVING HOPPER
- (28) - CONVEYOR SYSTEM
- (29) - DOUBLE DECK SCREEN
- (30) - CRUSHER
- (31) - SURGE BUNKER
- (32) - BARREL WASHER

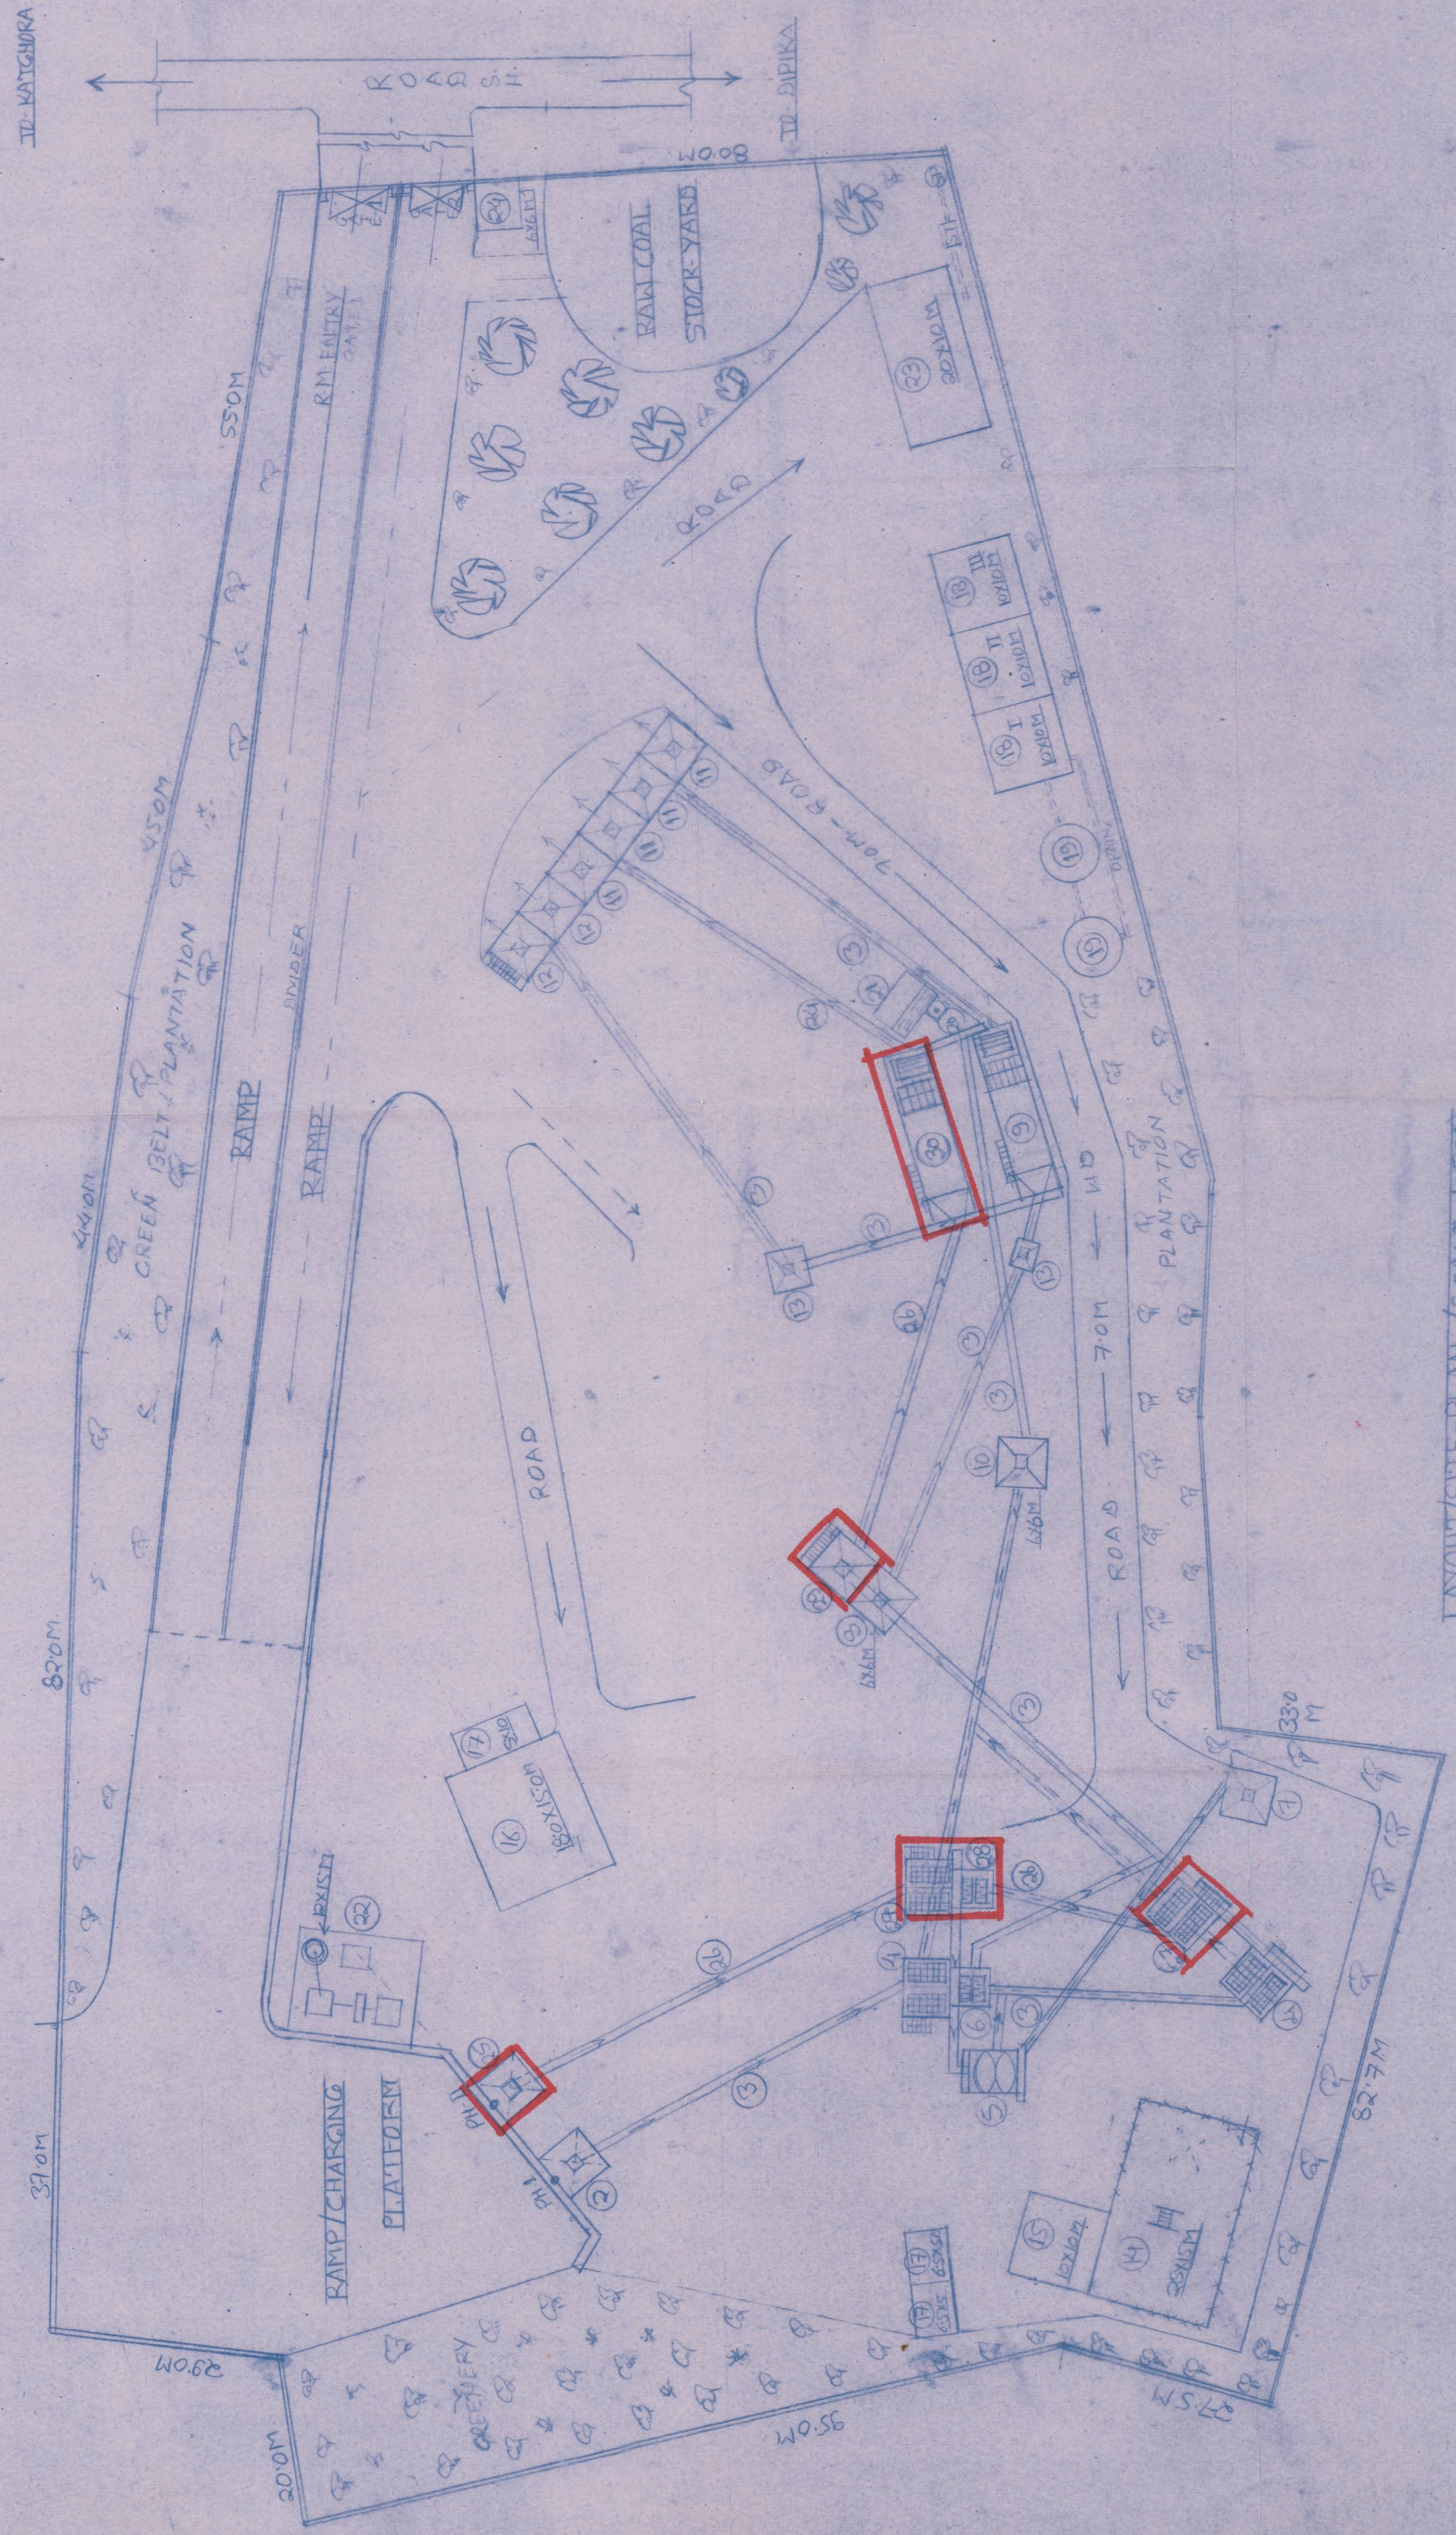

LAYOUT/SITE-PLAN (SCALE - 1:500)