

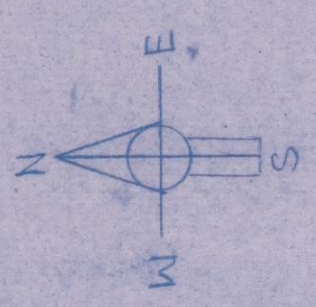


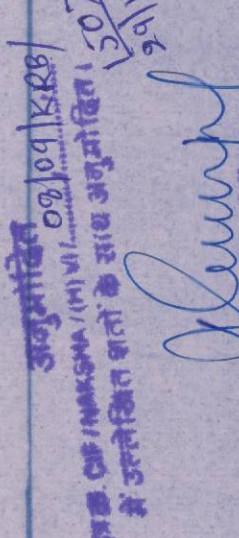

CHINA BUREAU
THERMAL P
(2X30 IN) 141
OF AC BPL
ACBPL
COAL WASHER

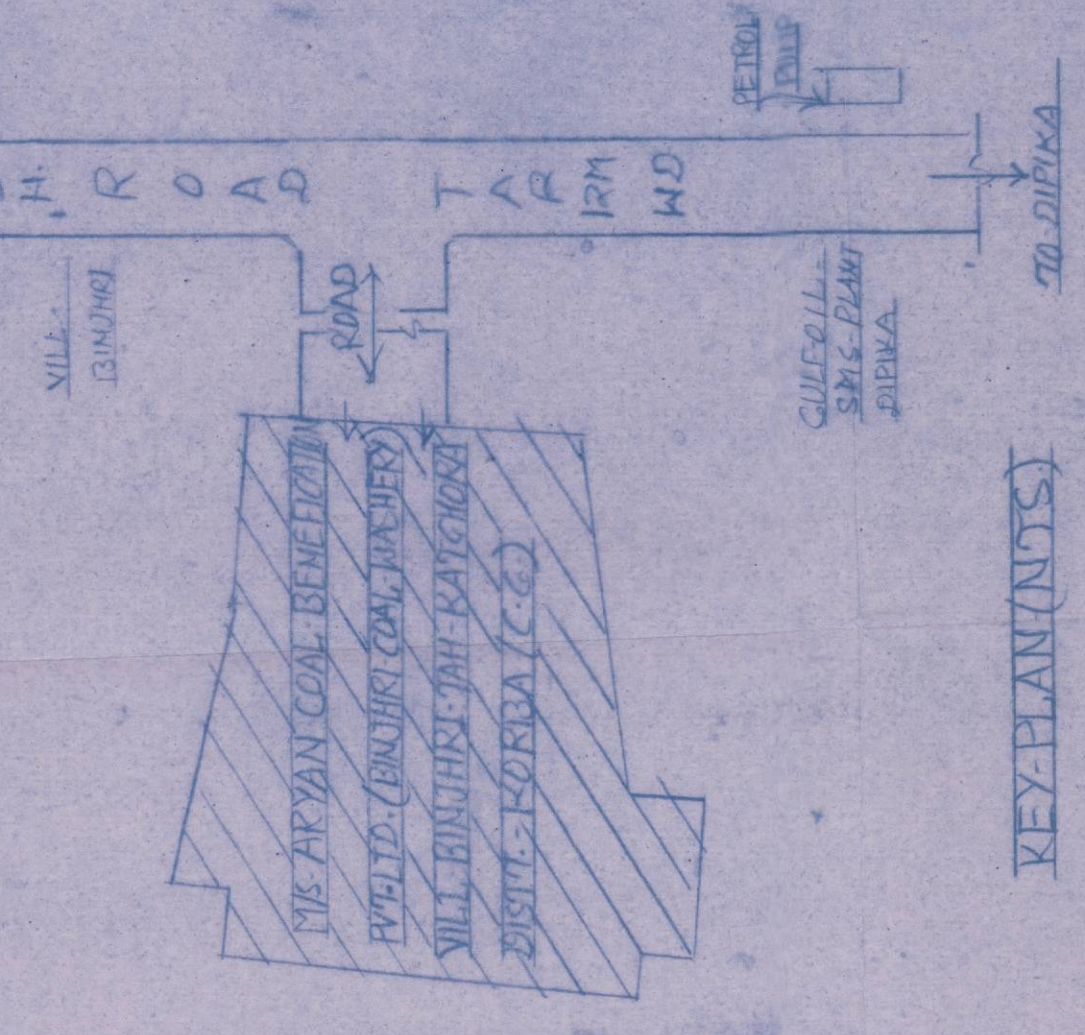

KEY-PLAN (N.T.S.)

REVISED
 BREAKING - SHOPS: EXPANSION OF 338 MTY COAL-WASHERY IN
 EXISTING 0.96 MTY COAL-WASHERY TOTAL CAP 418 MTY
 (SINJHRI-COAL-WASHERY)- SITUATED IN-VILL. BINJHRI
 TAHA - KATACHORA - DISTT. - KORA(C.G.)

OCCUPIERS-SIGN


[illegible]

36 4887 SUNDER NACAR, RAIPUR (C.G.)
 PLANTER, 1311/1312/1313/2122/

Bijnori Coal Washery

INDEX-FOR-SITE-PLAN

- SYMBOL - PARTICULAR OF SHED/STRUCTURE
- (1) - EXISTING - 0.5M²TY. COAL WASHERY (H.I.)
- (2) - RAMP/CHARGING - FLATWORK
- (3) - RECEIVING - HOPPER
- (4) - CONVEYOR - SYSTEM
- (5) - DOUBLE - DECK - SCREEN
- (6) - ROTARY BREAKER
- (7) - CRUSHER
- (8) - RECT- COAL BUNKER (RAU)
- (9) - SURGE BUNKER
- (10) - BARREL - WASHER
- (11) - FINE (COAL) BUNKER
- (12) - CLEAN COAL - BUNKER
- (13) - RECT- COAL - BUNKER
- (14) - TRANSFER - TOWER
- (15) - SUB - STATION
- (16) - SIG. - ROOM
- (17) - CONTROL - ROOM
- (18) - TOWER - UNIT
- (19) - WATER STORAGE - TANK
- (20) - THICKENER (7.5M ϕ) 2NDS.
- (21) - CYCLONE
- (22) - BELT - PRESS. SUMP TANK
- (23) - DUST SUPPRESSION/EXTRACTION SYSTEM
- (24) - OFFICE - BUILDING
- (25) - TIME OFFICE - SECURITY
- (26) - EXPANDED 3.84 MTY COAL WASHERY (H.I.)
- (27) - RECEIVING - HOPPER
- (28) - CONVEYOR - SYSTEM
- (29) - DOUBLE - DECK - SCREEN
- (30) - CRUSHER
- (31) - SURGE - BUNKER
- (32) - BARREL - WASHER

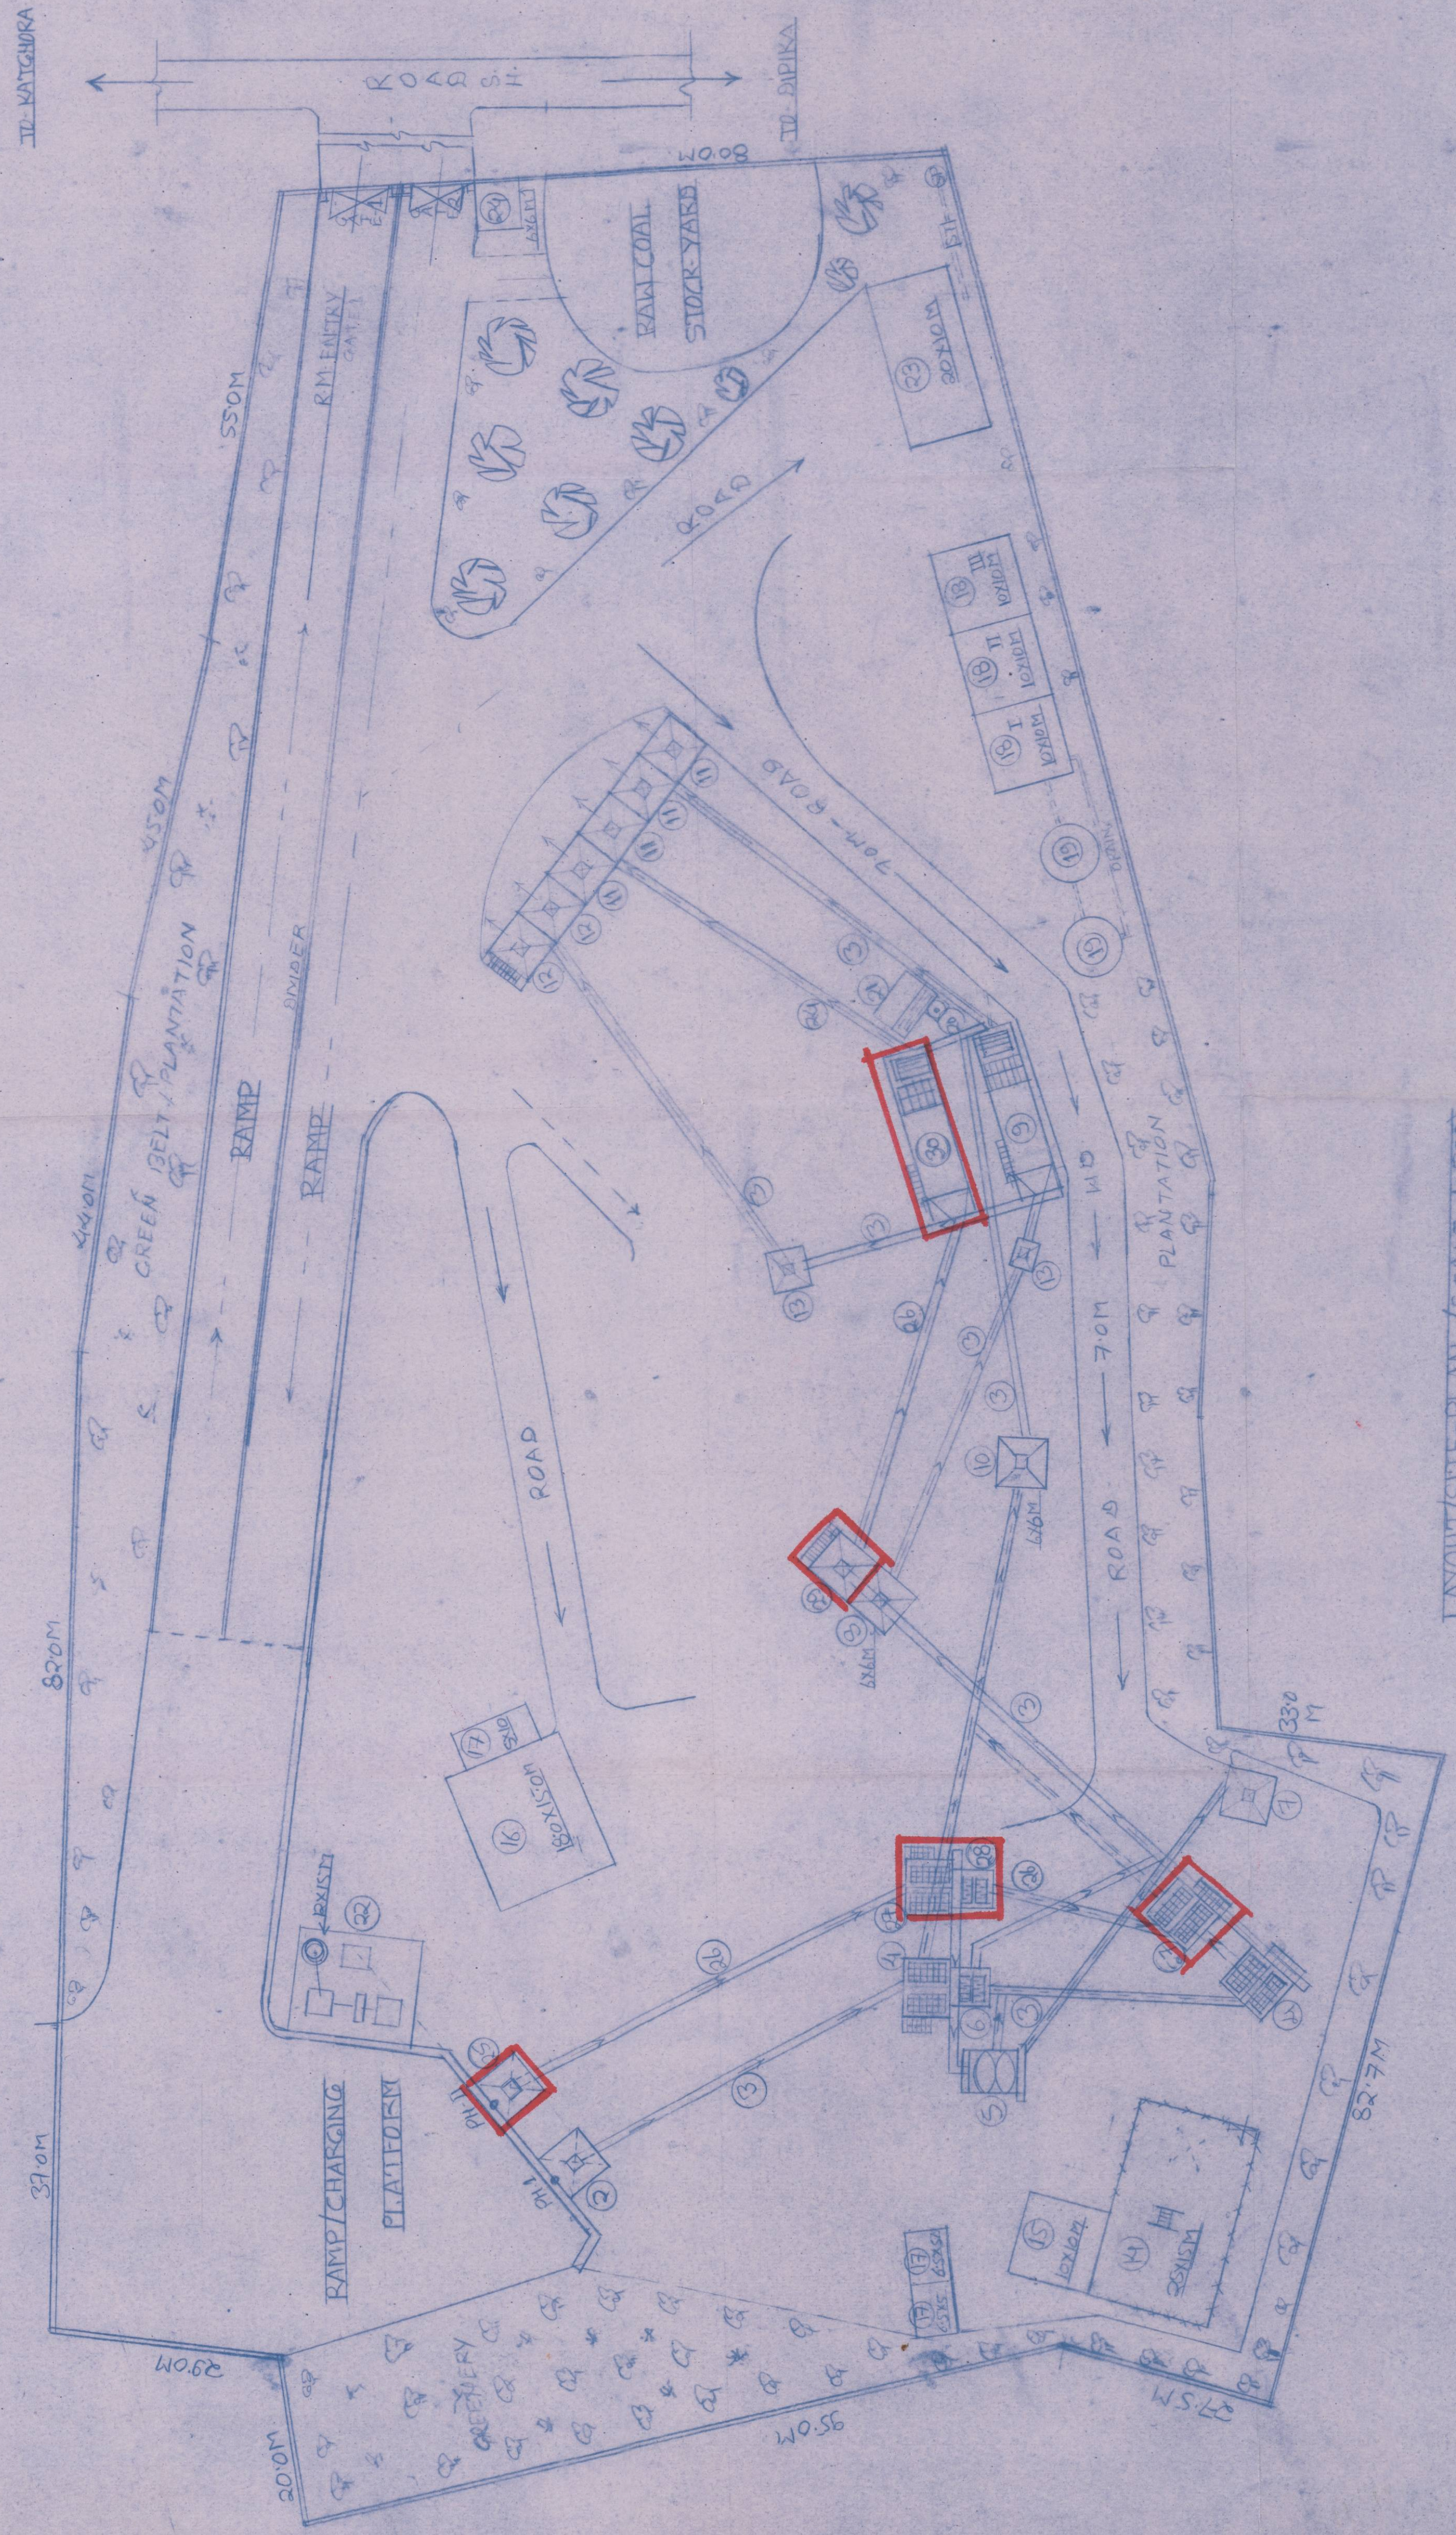

LAYOUT/SITE-PLAN (SCALE - 1:500)