
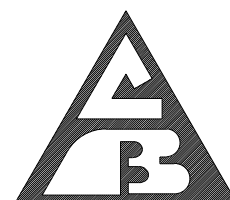



LAY-OUT-PLAN-OF-GEVRA



RAW COAL STOCK
CAPACITY - 300000 MT



SEE WIND DIRECTION

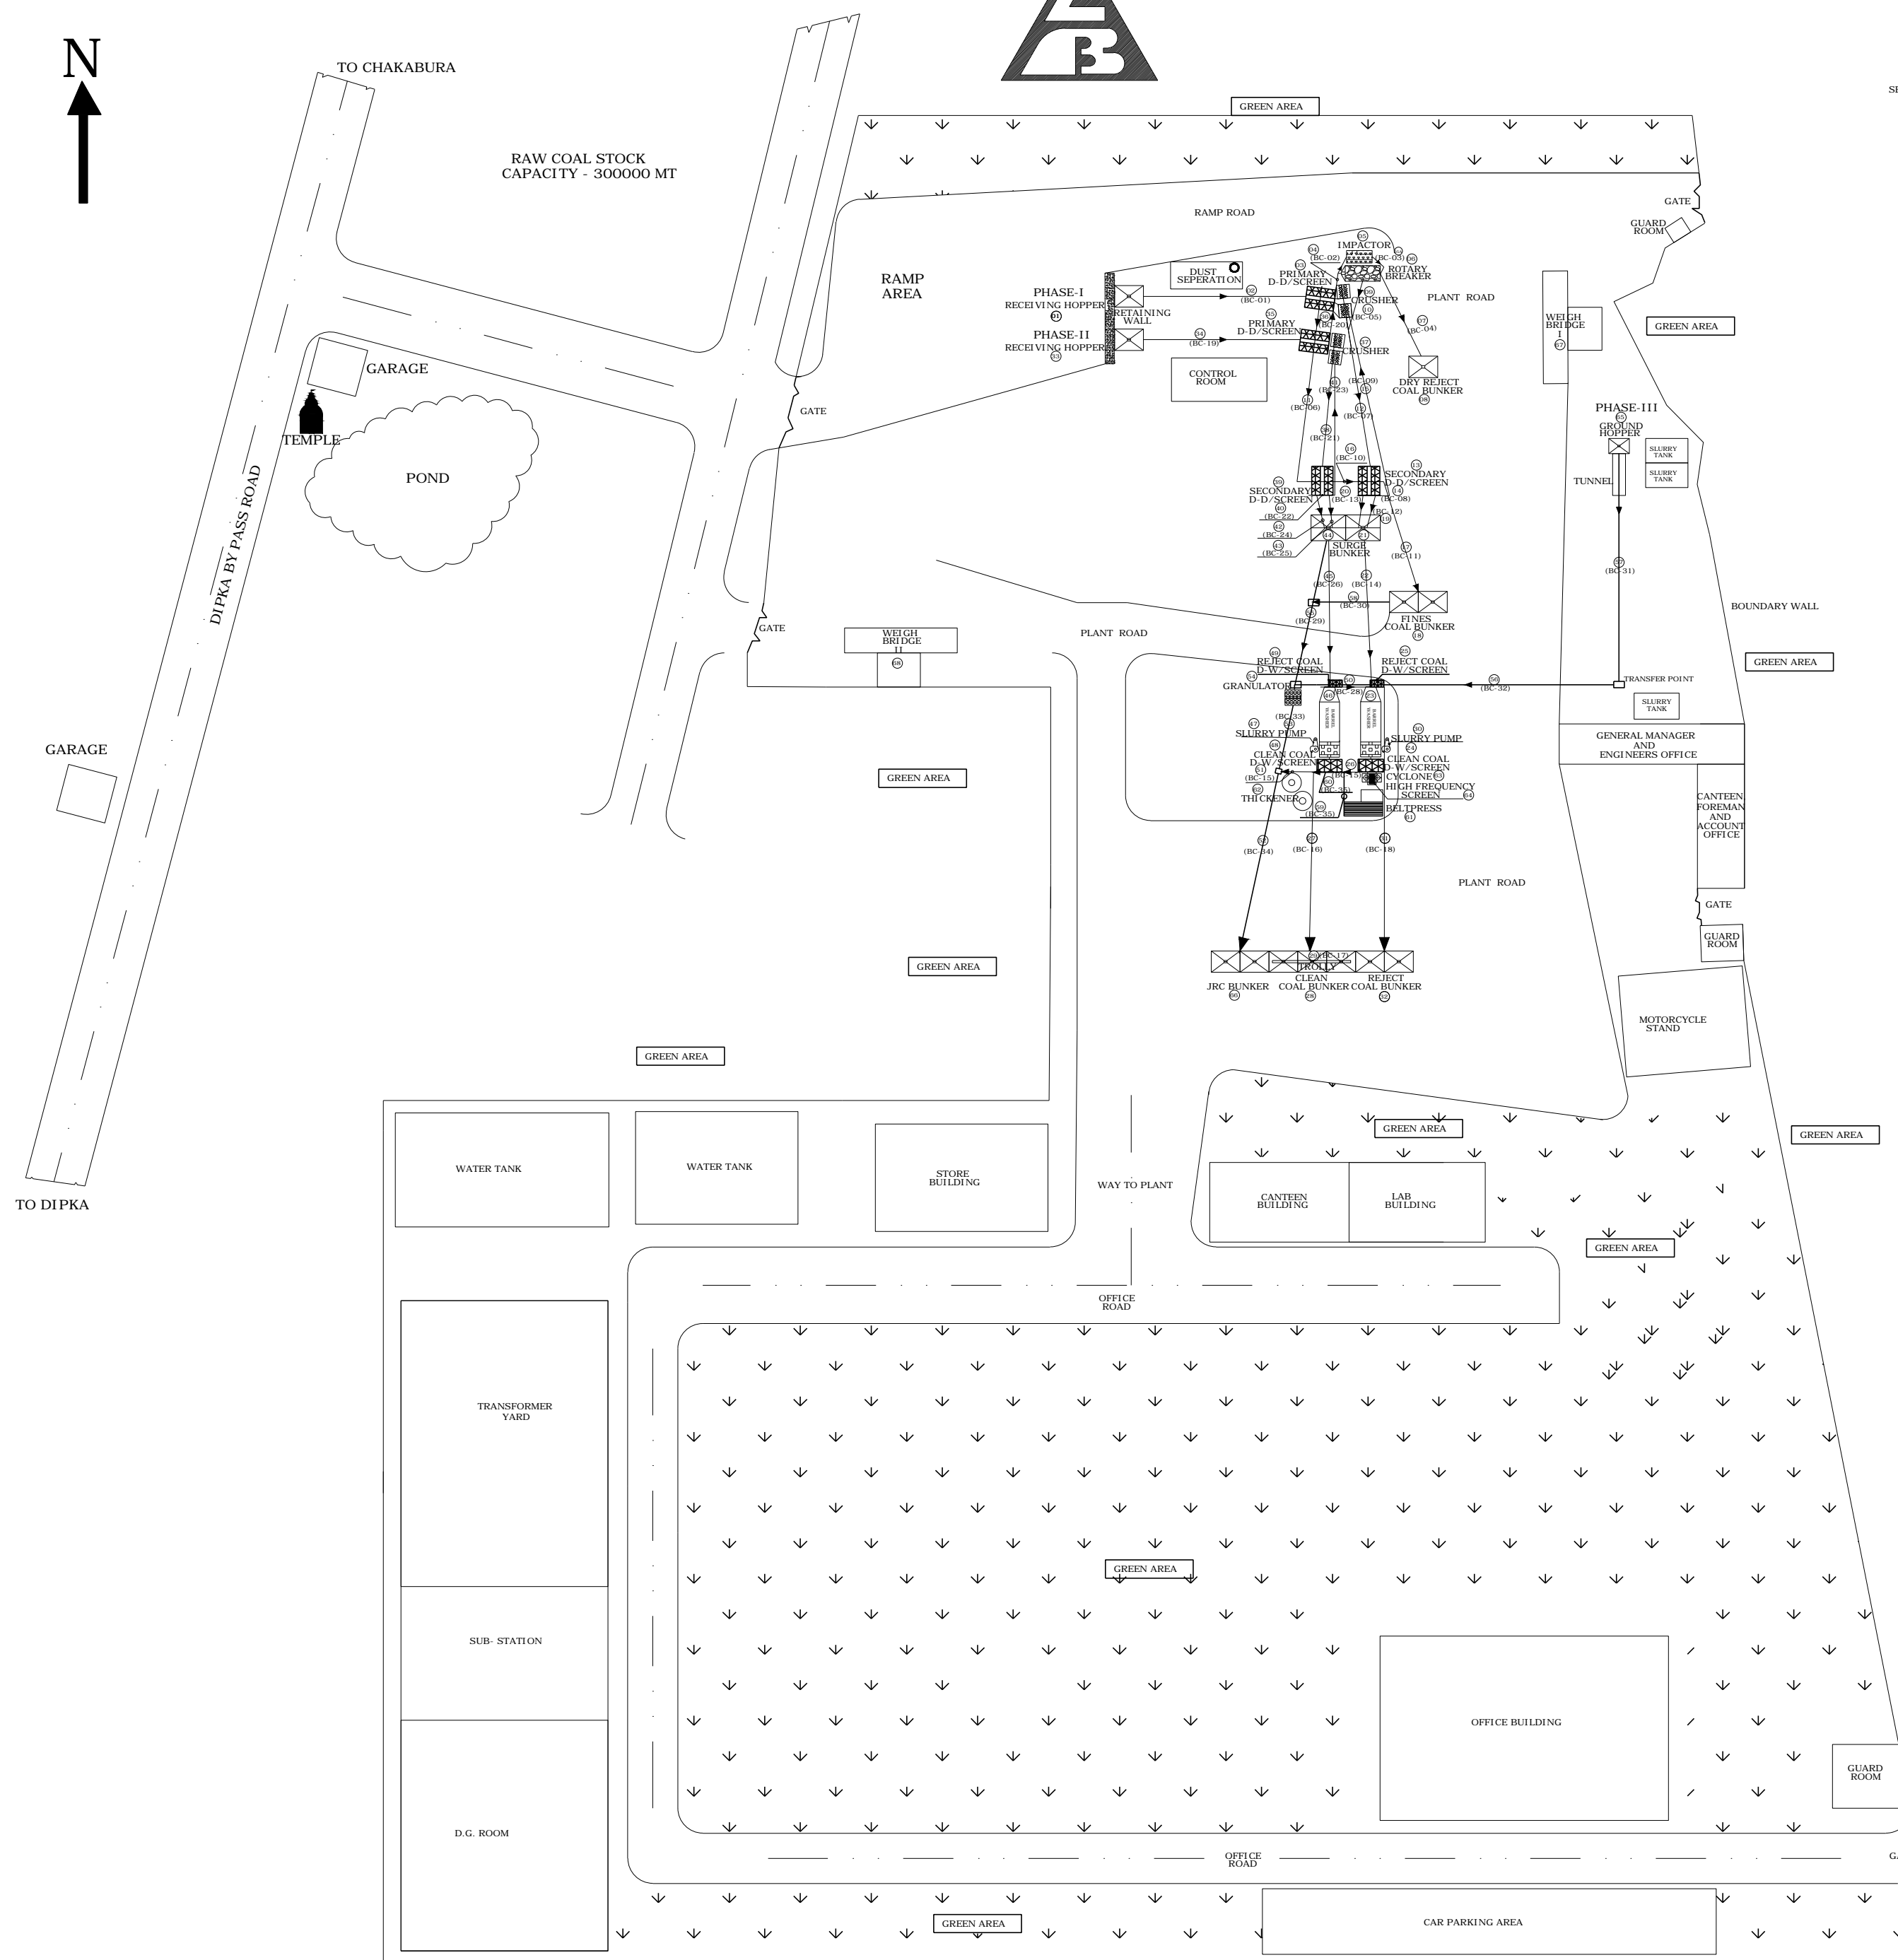

PHASE -I	██████████
PHASE -II	██████████
PHASE -III	██████████

LEGENDS: -

LIST OF EQUIPMENTS INSTALLED AT ACHIL GEEVA WASHERRY PHASE - 2		
S/N	EQUIPMENTS	DETAILS

32 BARREL REJECT BUNKER SIZE-6.0X8.0 CAP.-100MT.


[illegible]

LIST OF EQUIPMENTS INSTALLED AT ACBIL GEVRA WASHERY PHASE-III	
Sl. No.	Equipment Name
ACB (INDIA) LIMITED

LAY OUT PLAN OF GEVRA WASHERY

DATE	01-11-2011	
SCALE	NTS	
DRN BY	SATISH KUMAR	
CKD BY		
DRG NO.	ACBIL - GVRW - 011	