

PROPOSED FACTORY PLAN ON PLOT NO. 118, AT PANDRAPUR, RAJURA DIST. - CHANDRAPUR (M.S.), INDIA.
BELONGING TO
M/S. ARYAN COAL BENEFICATION PVT. LTD.

SANCTION STAMP

Plans approved subject to the conditions mentioned in this office letter No. PLANKS/199/CHANDRAPUR/2002/812-15
Date: 5/12/2002
Additional Director
Industrial Safety & Health
Nagpur

SCHEDULE OF MACHINERY		
S.NO.	NAME OF MACHINERY	SIZE
1)	HOPPER	3.00 X 4.00
2)	CRUSHER	5.00 X 1.00
3)	ROTARY BREAKER	5.00 X 5.00
TOTAL MACHINERY AREA		42.00 SQ.M.

SCHEDULE OF OPENING		
D	1.10 X 2.10	M. S. DOOR
D1	0.90 X 2.10	—do—
D2	0.75 X 2.10	—do—
W1	1.50 X 1.20	M. S. WINDOW
W2	0.90 X 1.20	—do—
V	0.45 X 0.60	M. S. VENTILATOR

OWNER'S SIGN.
(M/S. ARYAN COAL BENEFICATION PVT. LTD.)


ARCHITECT'S SIGN.

- ENGINEERS & ARCHITECTS
ARCHITECTS
LANDSCAPE DESIGNERS
MODEL MAKERS
ENGINEERS
INTERIOR DECORATORS
STRUCTURAL DESIGNERS
VALUERS

OFFICE RESIDENCE
1359, NEW NAGPUR LAY-OUT,
NAGPUR - 9 (M.S./INDIA)

INDEX

PROPOSED MACHINERY SHOWN IN

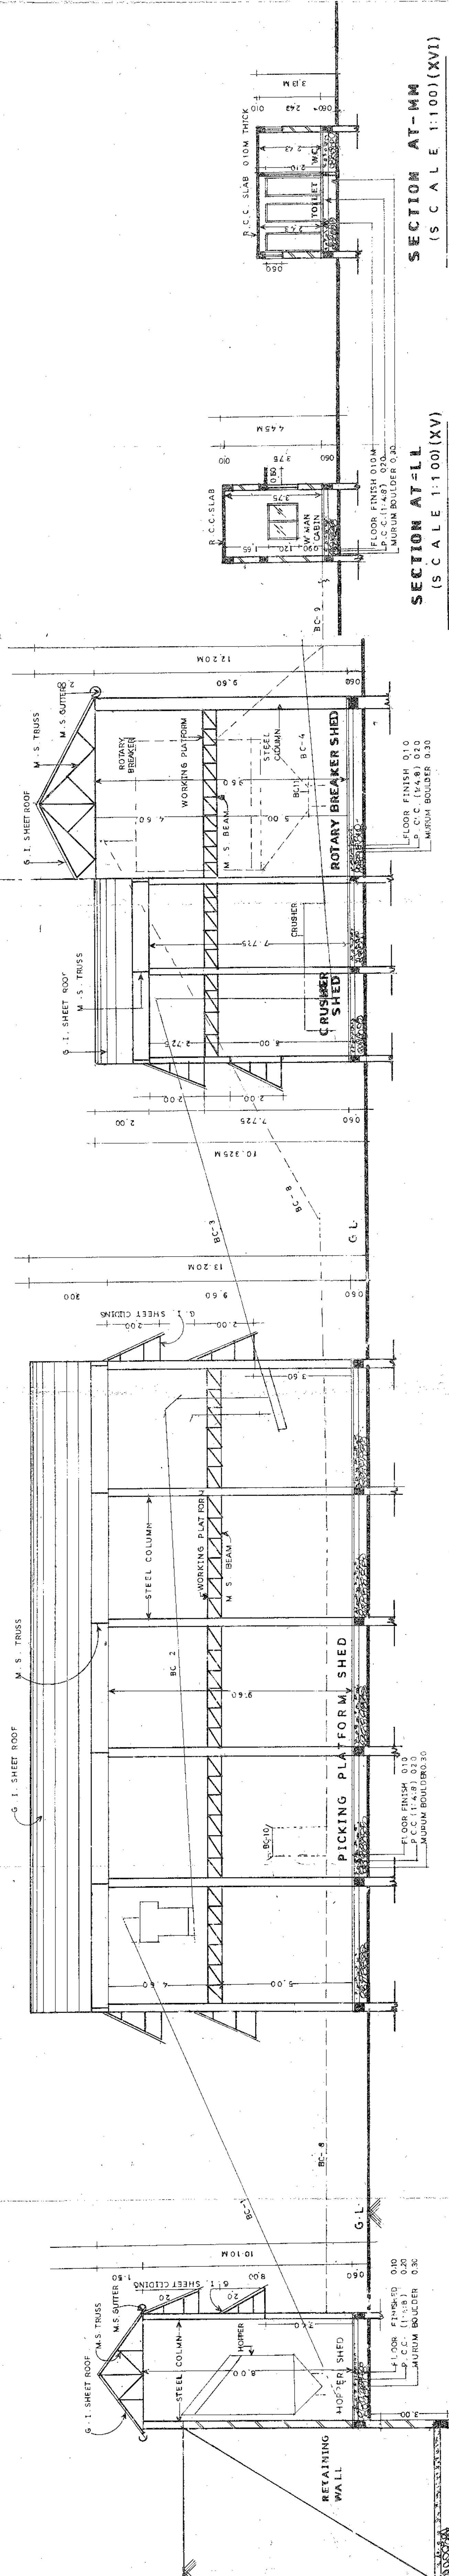

SECTION AT-CC (SCALE 1:100) (III, IV)

SECTION AT-BB (SCALE 1:100) (II)

SECTION AT-AA (SCALE 1:100) (I)

