

E:1100

E:1200

E:1300


E:1400

E:1500

E:1600

N:1100

ACB INDIA LIMITED, PANDHARPAUNI TAHSIL: RAJURA, DIST: CHANDRAPUR

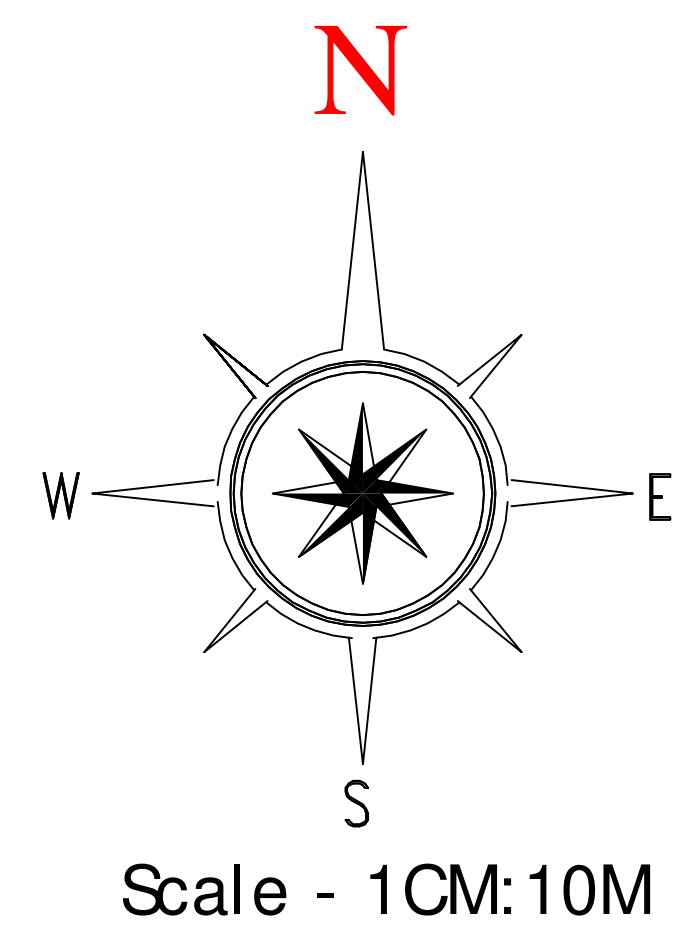

N:1000


N:900

N:800

N:700

N:600

N:500

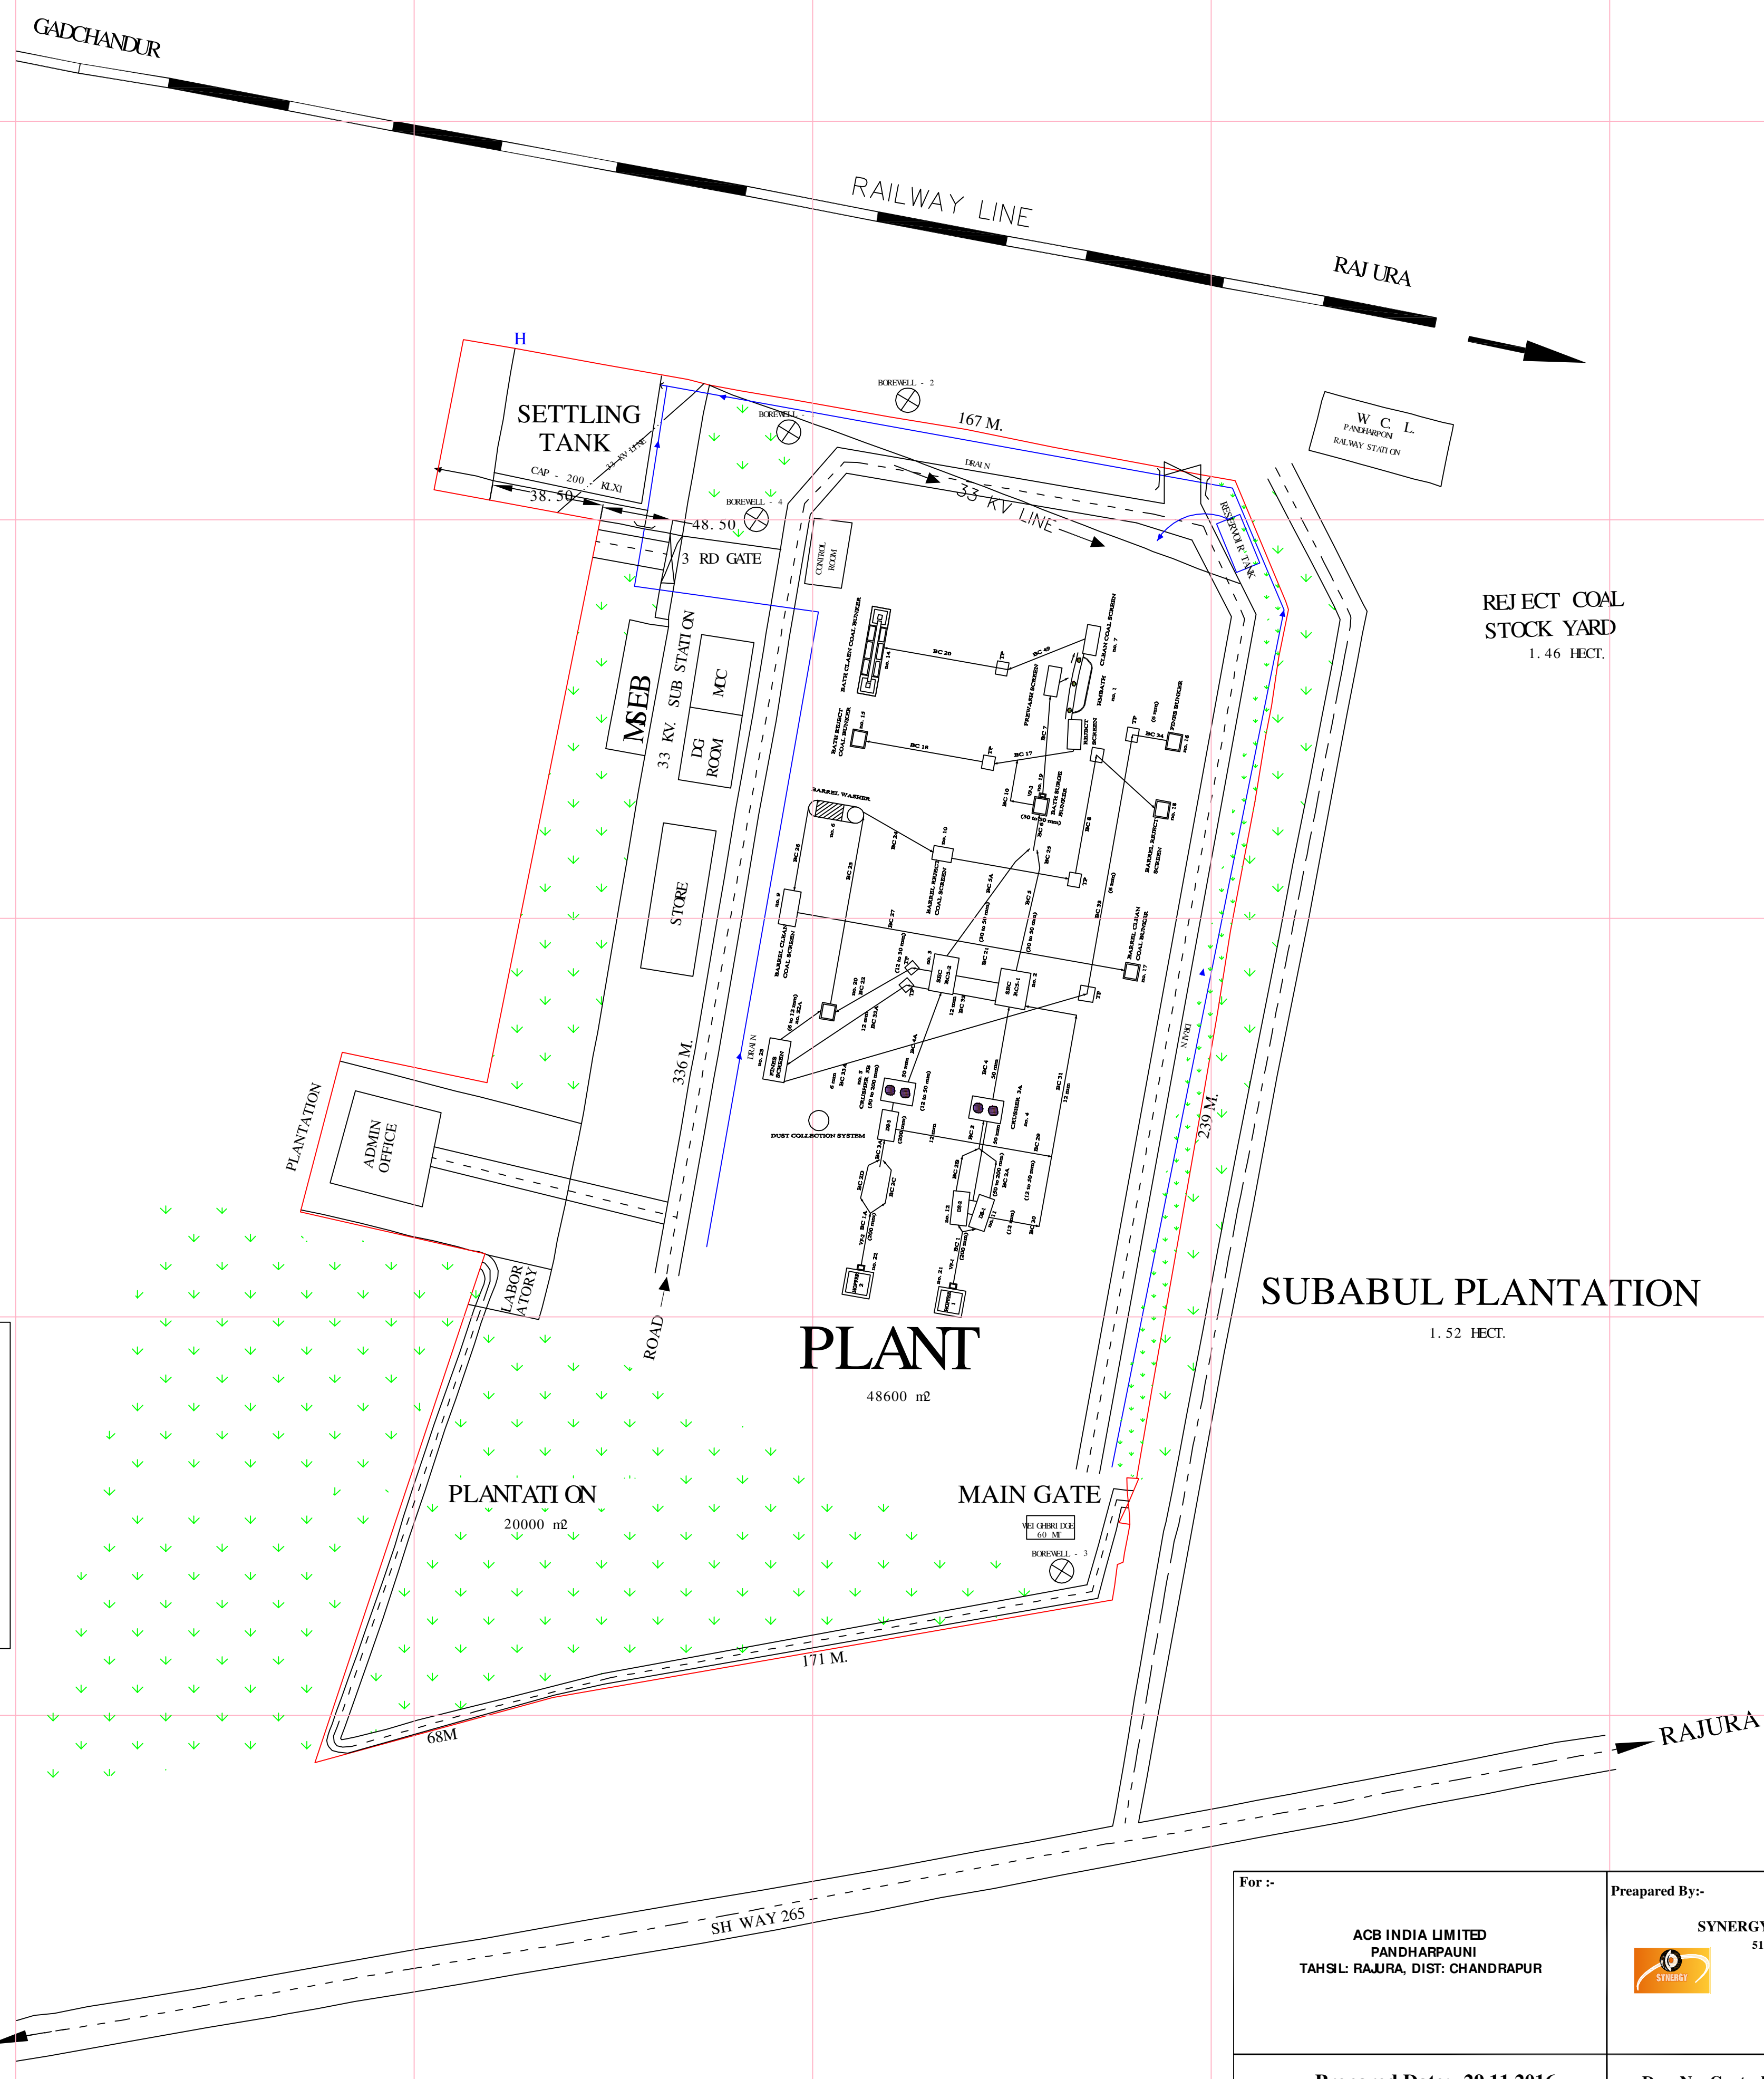

AREA STATEMENT	
A) WASHERY	: 47991.75 m ²
B) ADMIN OFFICE	: 271.25 m ²
C) MCC	: 97.5 m ²
D) CONTROLROOM	: 44 m ²
E) LABORATORY	: 143 m ²
F) STORE	: 52.5 m ²
G) PLANTATION	: 20000 m ²
TOTAL	: 68600 m ²
NOTE: PAVED AREA : 15000 m ²	

For :- ACB INDIA LIMITED PANDHARPAUNI TAHSIL: RAJURA, DIST: CHANDRAPUR	Prepared By:- SYNERGY GEOTECH PRIVATE LIMITED S1, Fanchitp Nagar, Wardha Road Nagpur- 440025, Maharashtra E-mail: gt-synergy@gmail.com Web: www.synergygeotech.com
Prepared Date:- 29.11.2016	Drg. No. Geotech/ACB/PPW/Plant layout/No-2