


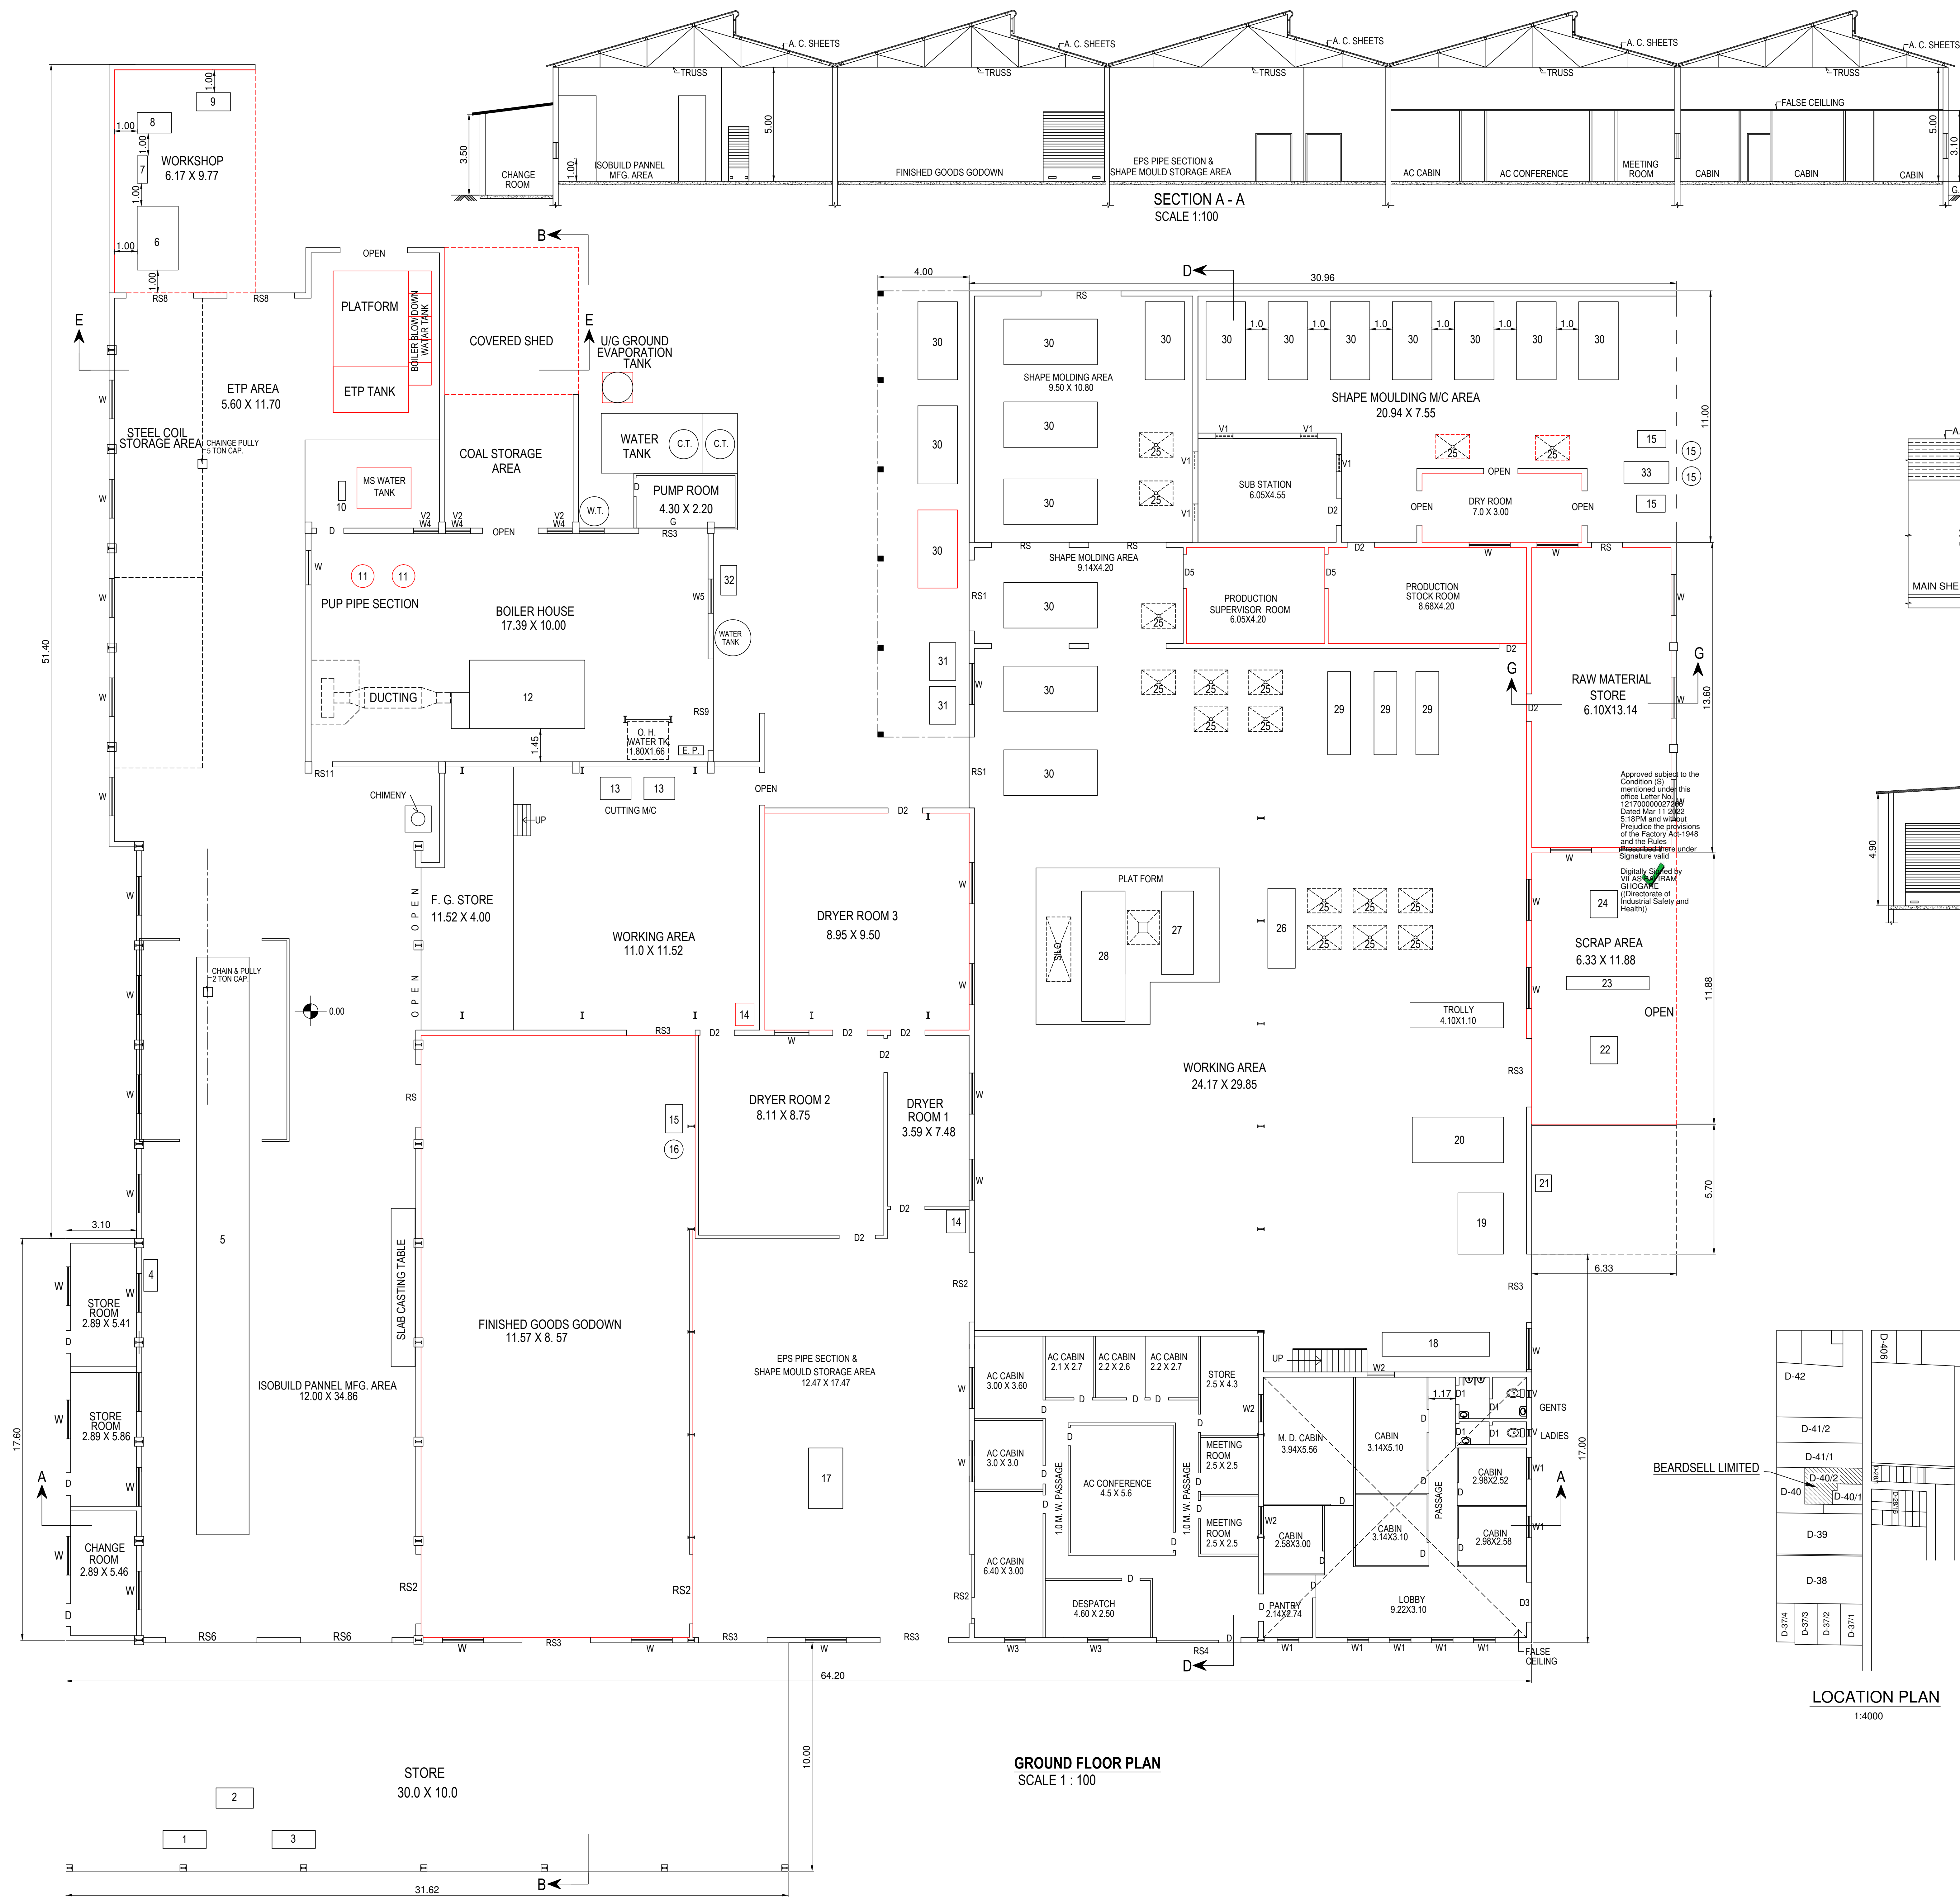

SECTION A - A
SCALE 1:100

SECTION G - G
SCALE 1:100

SECTION E - E
SCALE 1:100


SCHEDULE OF OPENING

SR.N.	MARK	DESCRIPTION	SIZE
1.	RS	ROLLING SHUTTER	1.35X2.40
2.	RS1	"	3.10X3.05
3.	RS2	"	3.05X3.05
4.	RS3	"	3.00X3.05
5.	RS4	"	3.70X3.05
6.	RS5	"	2.80X2.80
7.	RS6	"	4.00X3.05
8.	RS7	"	0.90X2.40
9.	RS8	"	2.95X3.05
10.	RS9	"	4.00X3.05
11.	RS10	"	3.90X4.00
12.	RS11	"	0.90X2.40
13.	D	DOOR	1.00X2.10
14.	D1	"	0.90X2.10
15.	D2	"	1.20X2.10
16.	D3	"	1.75X2.10
17.	D4	"	1.80X2.10
18.	D5	"	1.50X2.10
19.	W	WINDOW	1.80X0.70
20.	W1	"	0.95X1.10
21.	W2	"	1.20X1.10
22.	W3	"	0.90X0.70
23.	W4	"	1.10X1.50
24.	W5	"	1.50X1.50
25.	V	VENT	0.30X0.75
26.	V1	"	0.70X0.60
27.	V2	"	1.10X1.50
28.	G	R. C. C. GRILL	3.00X1.50

SCHEDULE OF MACHINERY

SR.NO.	DESCRIPTION	SIZE	QTY.
1	BENDING M/C	1.90 X 0.78	1
2	ROLLING M/C	1.64 X 0.89	1
3	SHEARING M/C	1.90 X 0.78	1
4	AIR COMPRESSPR	0.60 X 1.40	1
5	1 SSOVWAL PANEL MARKING M/C	2.30 X 25.30	1
6	VMC M/C	1.80 X 2.80	1
7	LATHE M/C	0.45 X 1.20	1
8	DRILL M/C	1.50 X 0.90	1
9	MILLING M/C	1.50 X 0.80	1
10	PUMP	0.84 X 0.32	1
11	WET SCRUBBER	01.00	2
12	BOILER	5.85 X 3.00	1
13	CUTTING M/C	1.35 X 0.98	2
14	DRYER	0.82 X 0.99	2
15	COMPRESSOR	0.75 X 1.25	5
16	AIR RECEIVER	0 0.82	1
17	COUNTER CUTTING M/C	1.50 X 2.66	1
18	BLOCK TRIMMING M/C	4.71 X 1.05	1
19	SHEET CUTTING M/C	2.00 X 2.68	1
20	TRIMMING M/C	4.00 X 2.00	1
21	CUBE CUTTING M/C	0.70 X 0.74	1
22	MELTING M/C	1.20 X 1.20	1
23	CONVEYOR	3.63 X 0.59	1
24	SCRAP M/C	1.20 X 1.20	1
25	O.H. SILO M/C	1.48 X 1.08	16
26	BLOCK MOULD M/C	1.20 X 3.50	1
27	BLOCK MOULD M/C	1.40 X 3.65	1
28	BLOCK MOULD M/C	1.90 X 5.71	1
29	CONTINUOUS PERFORMER M/C	1.00 X 3.64	3
30	SHAPE MOULDING M/C	4.10 X 2.00	17
31	STEAMER	1.16 X 1.65	1
32	SOFTNER	0.70 X 1.30	1
33	COMPRESSOR	1.97 X 0.95	1

LOCATION PLAN
1:4000

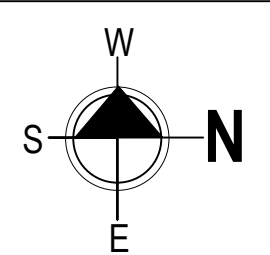

ADDRESS

BEARDSSELL LIMITED

PLOT NO. D-40, THANE BELAPUR ROAD,
T. T. C. INDUSTRIAL AREA, TURBHE,
NAVI MUMBAI, DIST. THANE- 400705

DRG. NO.	SCALE	DATE	CHK. BY	DRAWN BY
BLU/01/01/2022	AS GIVEN	FEBRUARY 2022		P. J. KOLI