



SECTION AA
SCALE - 1:100

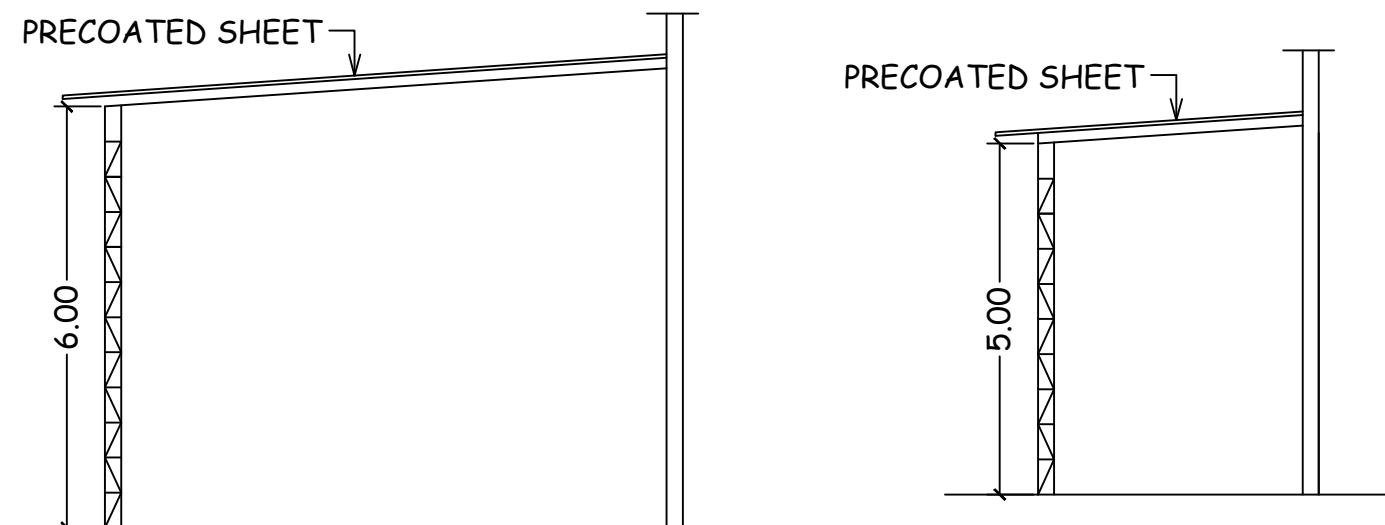


SECTION BB
SCALE - 1:100


SECTION CC
SCALE - 1:100

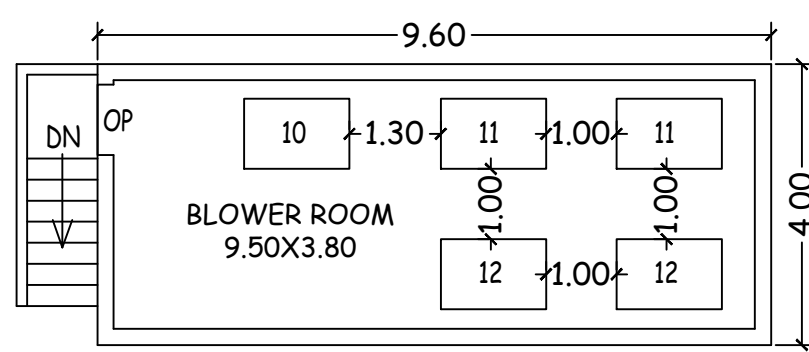


FIRST FLOOR PLAN
(BLOWER ROOM) SCALE - 1:100

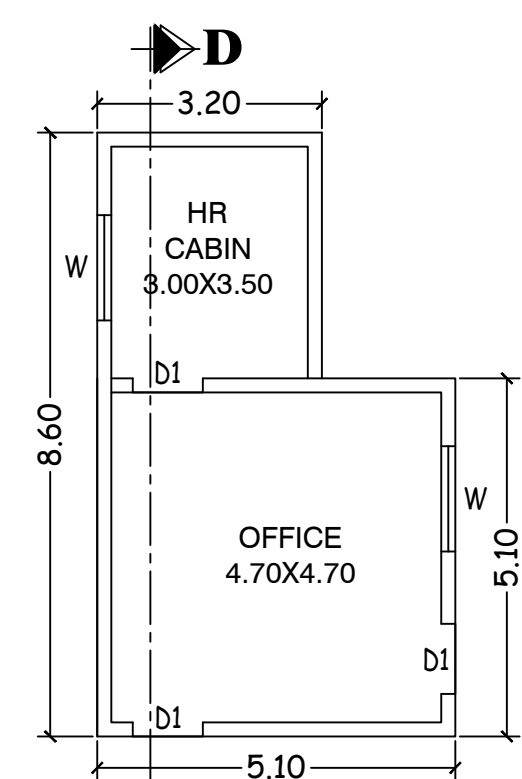

GROUND FLOOR PLAN
SCALE - 1:100

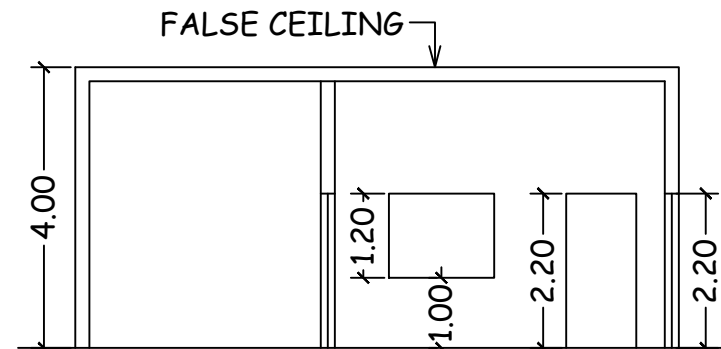

SECTION DD
SCALE - 1:100

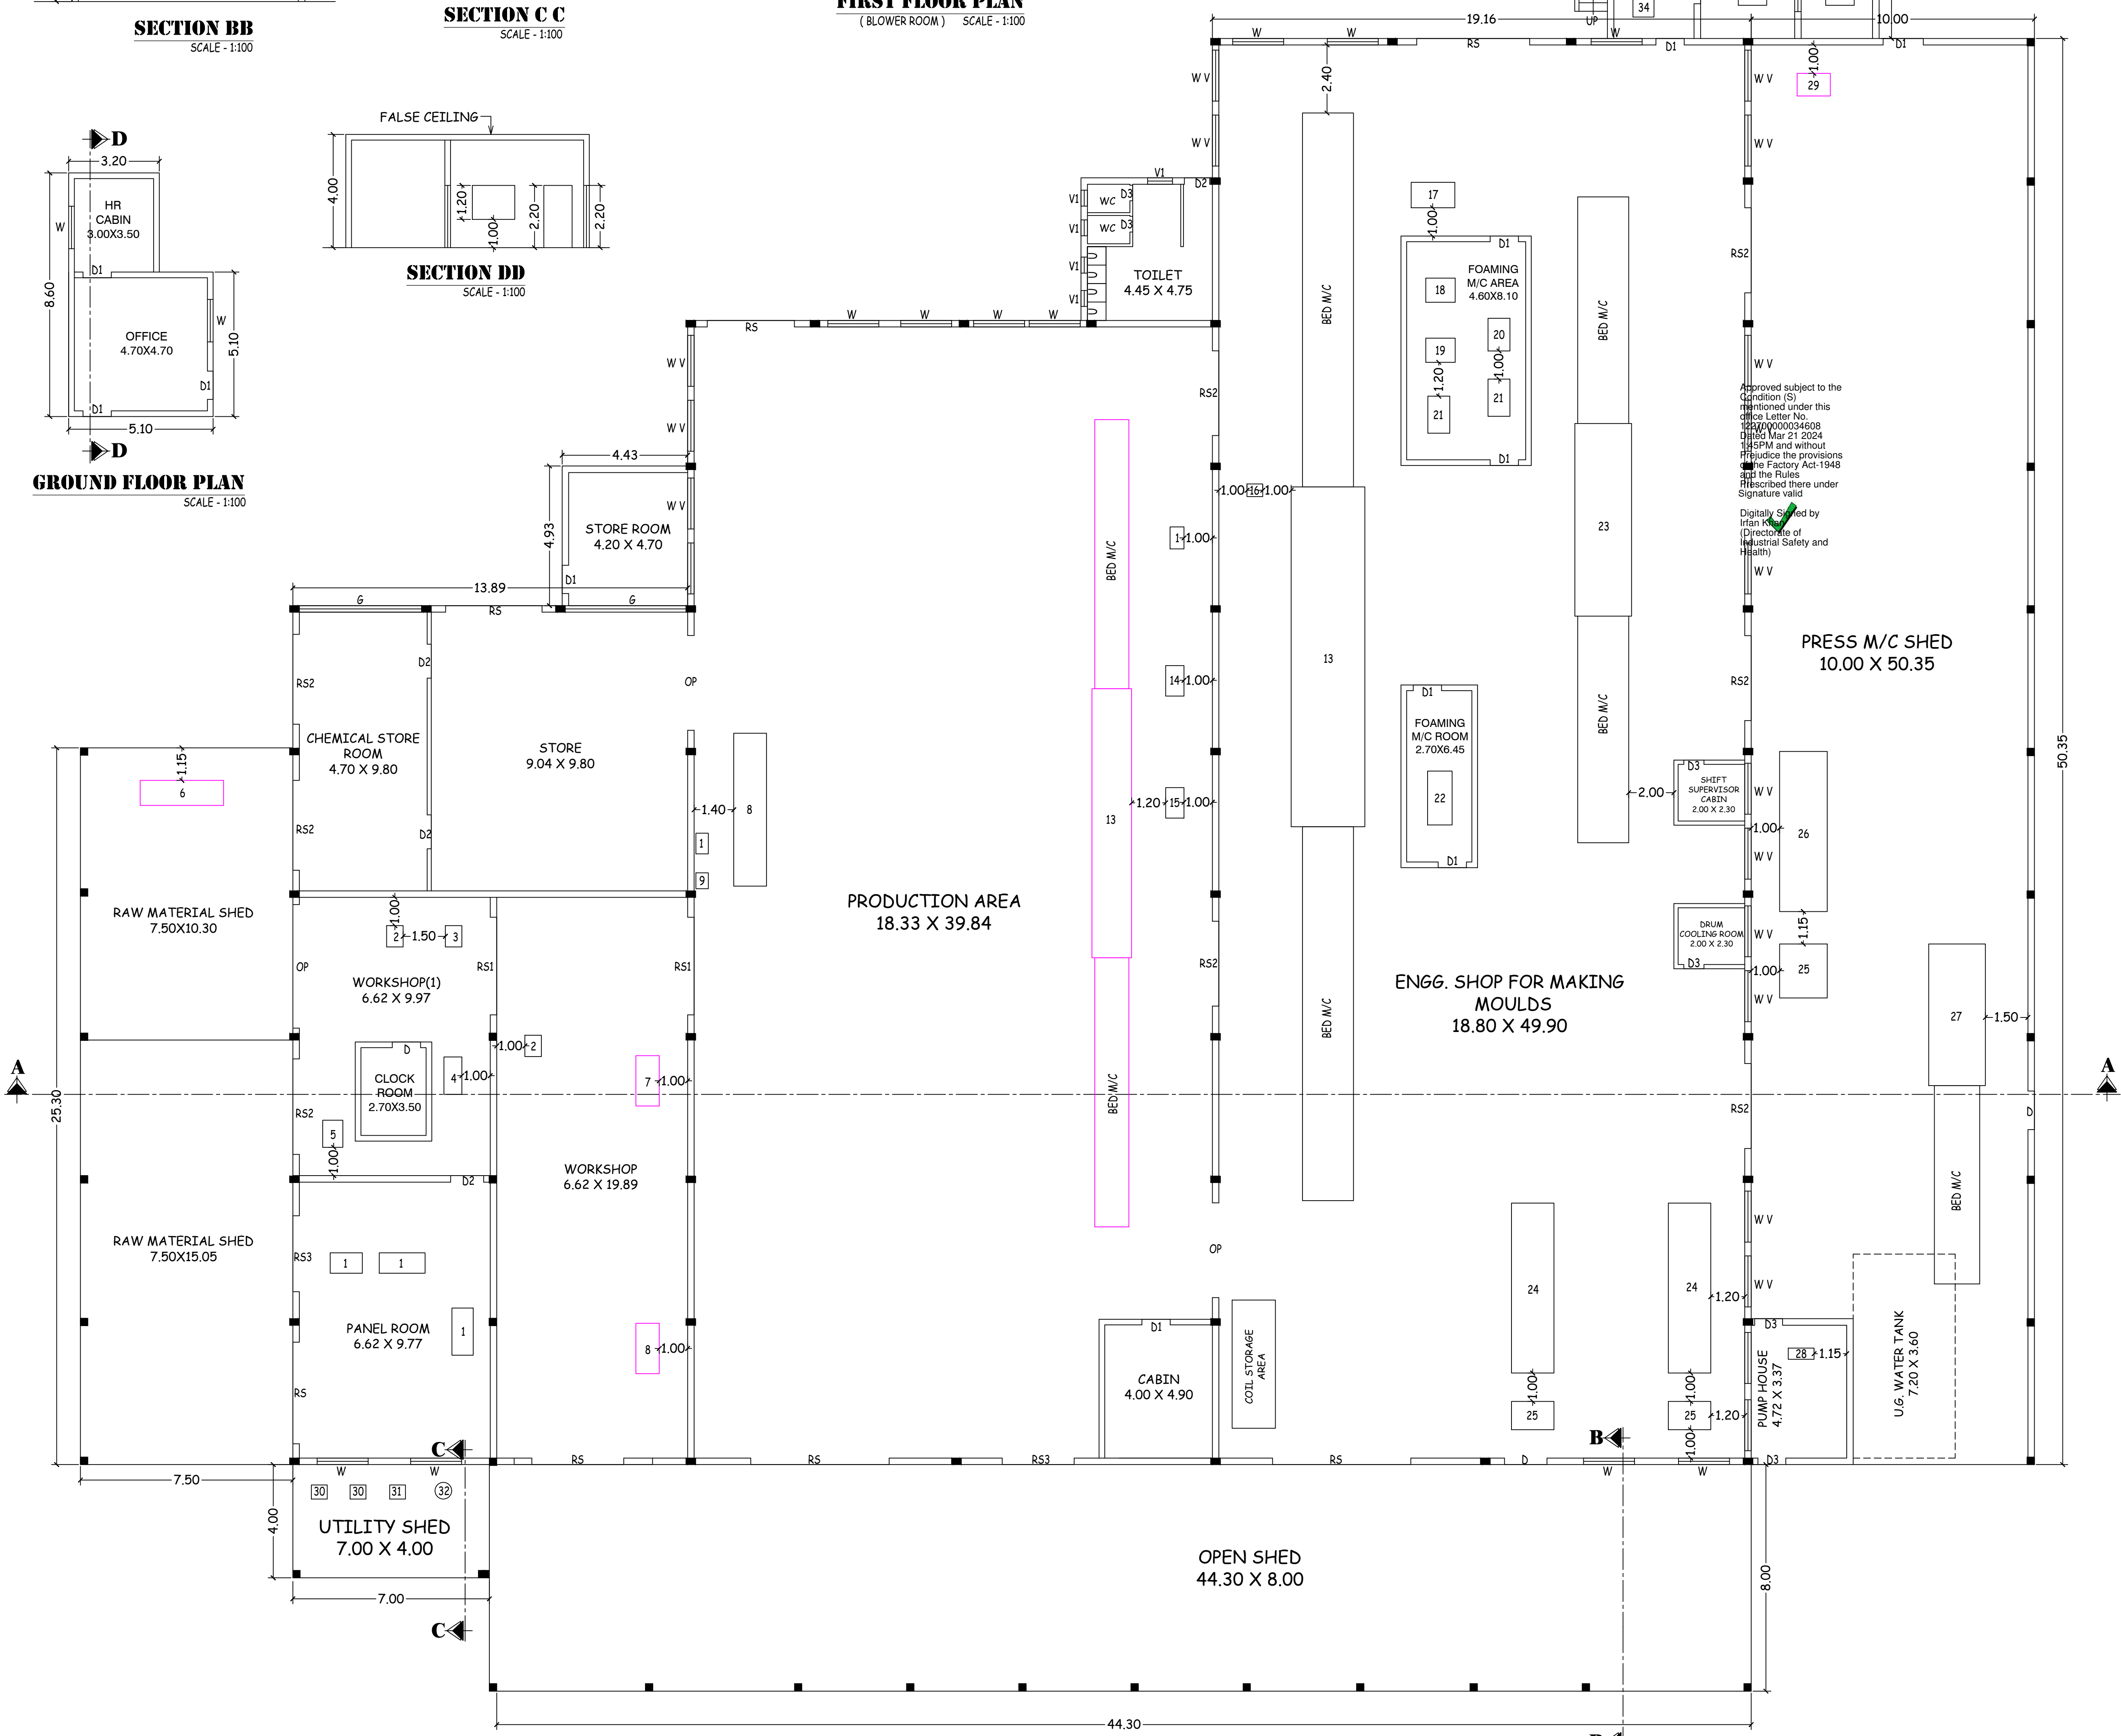

GROUND FLOOR PLAN
(FACTORY BUILDING) SCALE - 1:100

NOTE

PREVIOUS APPROVED PLAN
REF NO. 122700000023663
DATED - 17 - 02 - 2021

ALL DIMENSIONS ARE IN METER

SCHEDULE OF MACHINERIES

- PANEL
- DRILLING M/C
- TAPPING M/C
- LATHE M/C
- PRESS M/C
- AUTOMATIC BLOCK CUTTING M/C
- HAMMING M/C
- SHEARING M/C
- GRINDER
- BLOWER
- PRIMER BLOWER
- FOAMING BLOWER
- WALL PANEL PRESS M/C
- WATER CHILLER
- POLYURB POURING M/C
- MATERIAL BLOCK CUTTING M/C
- CHILLER
- HYDRAULIC MOTOR
- ISO TANK
- POLY TANK
- MOTOR
- FOAMING M/C
- ROOF PANEL PRESS M/C
- WALL PROFILE M/C
- SHEET ROLL STAND
- PROFILE M/C
- CORNER PRESS M/C
- PUMP
- PUFF CUTTING M/C
- COMPRESSOR
- DRYER
- AIR RECEIVER
- BASE POLY TANK
- BASE POLY M/C
- C S POLLY MIXING PUMP
- C S LOADING TANK

SCHEDULE OF OPENING

R5 = 4.00 X 3.00	D2 = 0.90 X 2.10
RS1 = 3.50 X 3.00	D3 = 0.75 X 2.10
RS2 = 3.00 X 3.00	W = 1.80 X 1.20
RS3 = 2.50 X 3.00	W1 = 1.20 X 1.20
RS4 = 1.50 X 3.00	V = 1.80 X 0.60
D = 1.50 X 2.50	V1 = 0.60 X 0.60
D1 = 1.00 X 2.10	G = 4.15 X 1.50

LEGEND

- PLOT BOUNDARY ———
- PROPOSED WORK ———
- APPROVED PLAN ———

NAME OF OWNER & SIGN.