
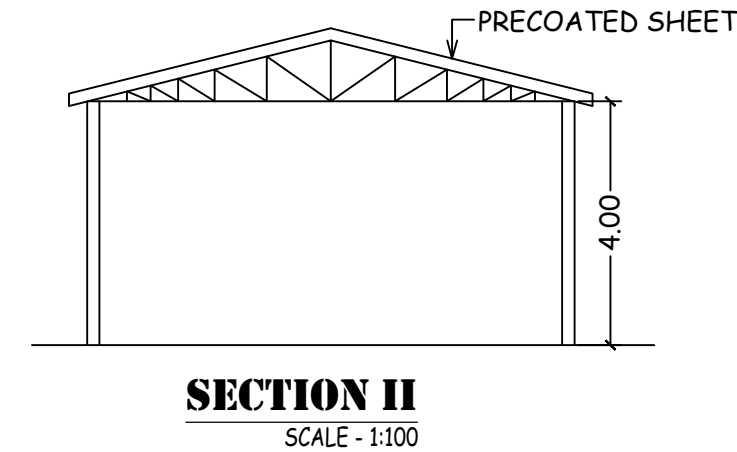
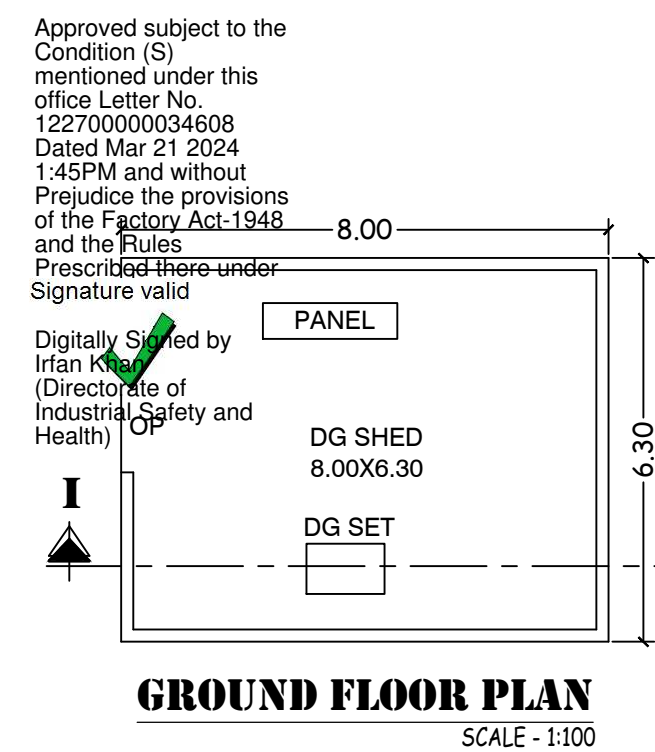
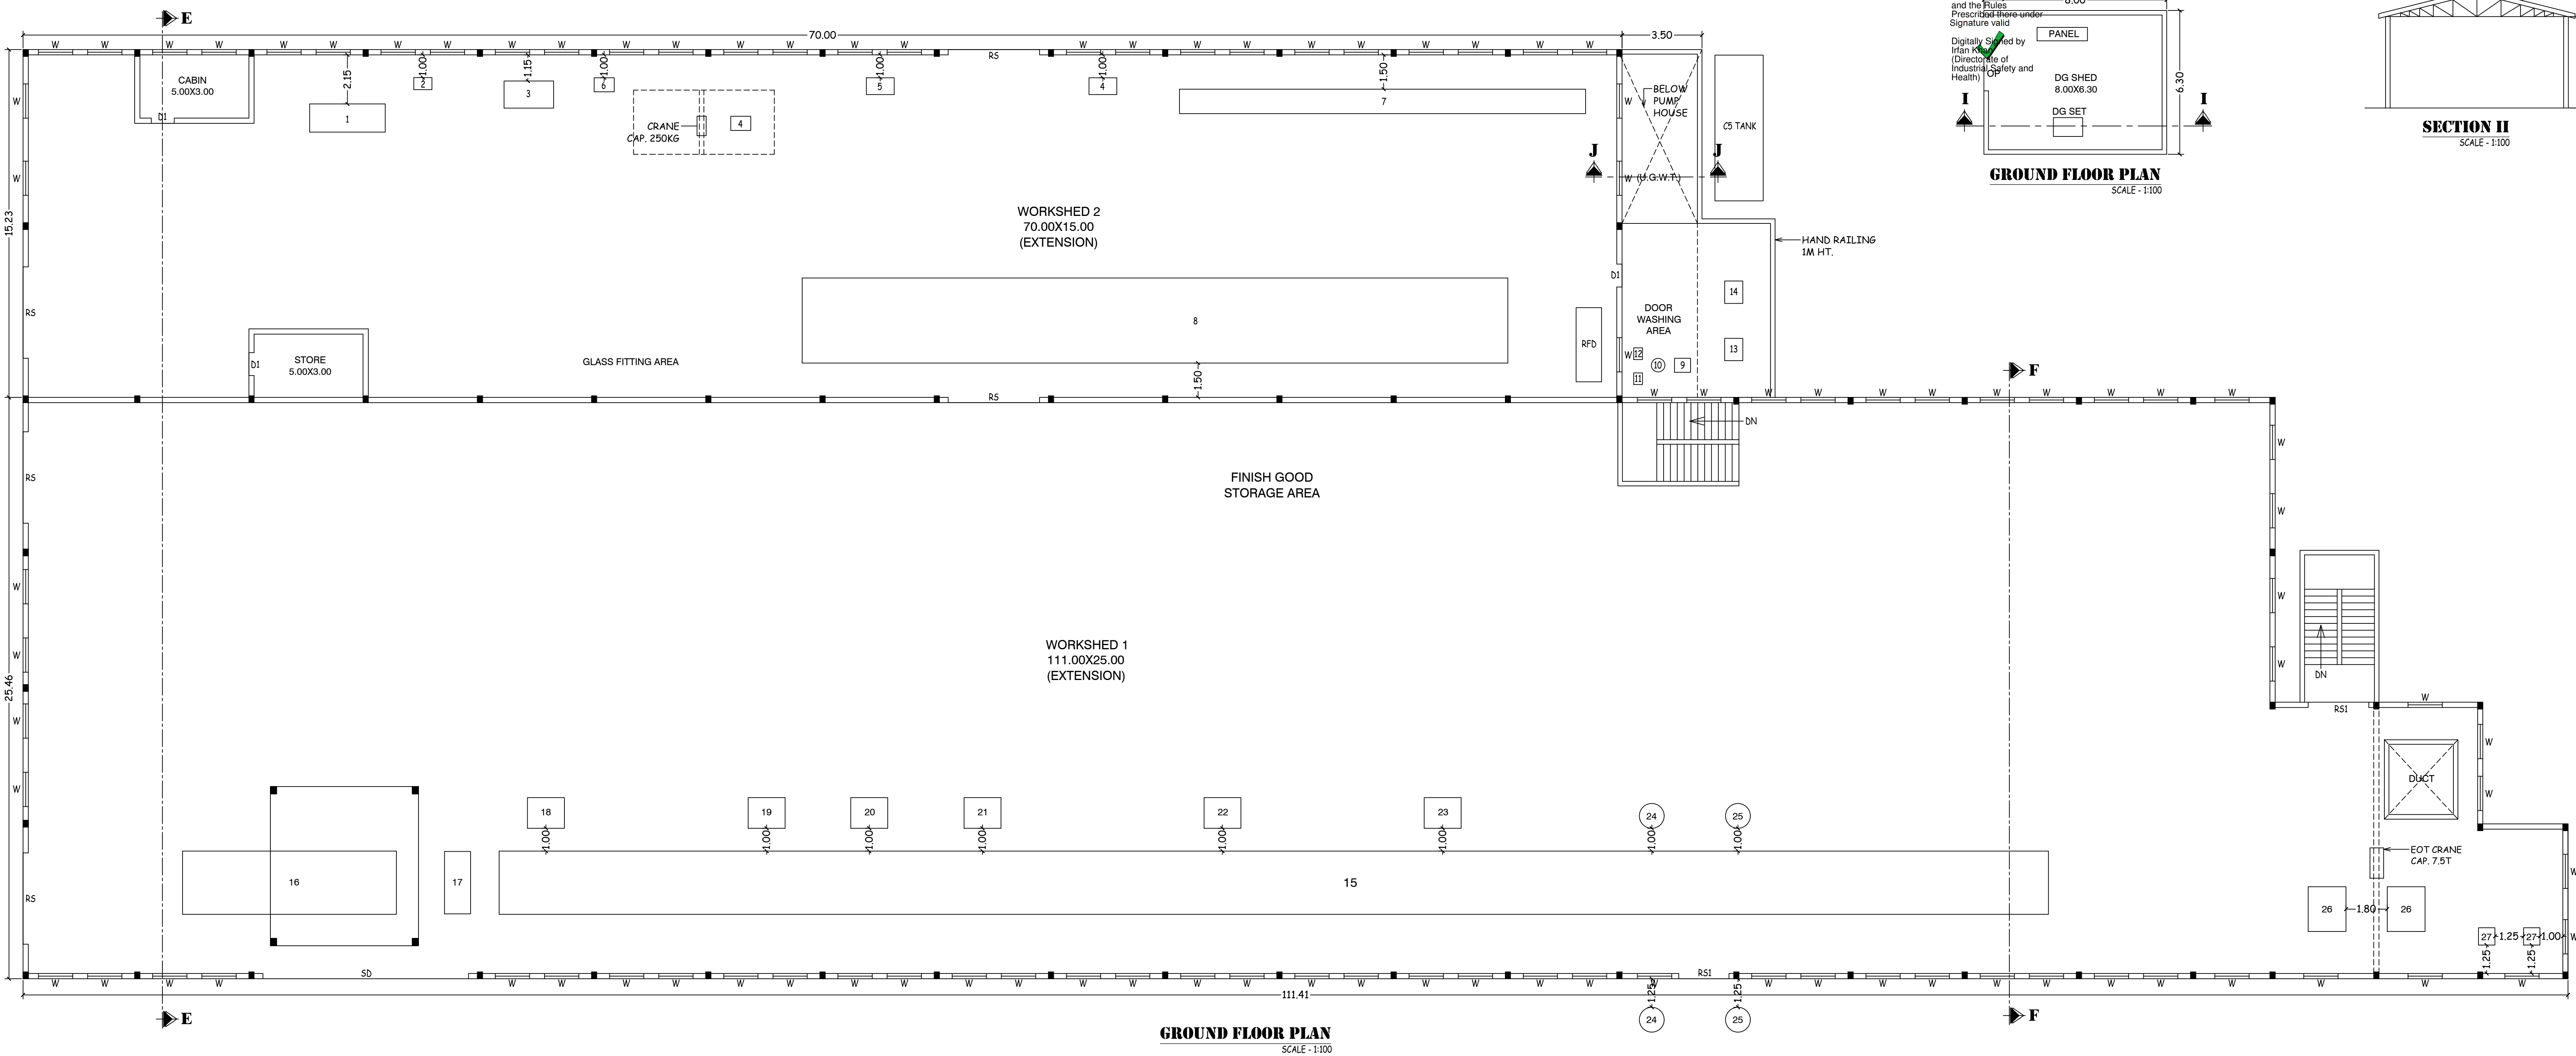
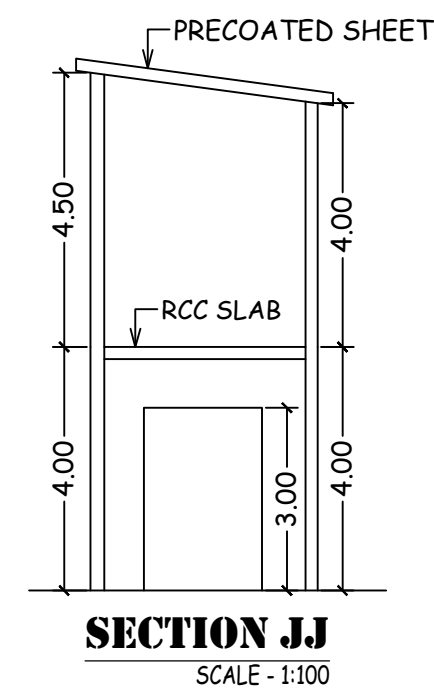
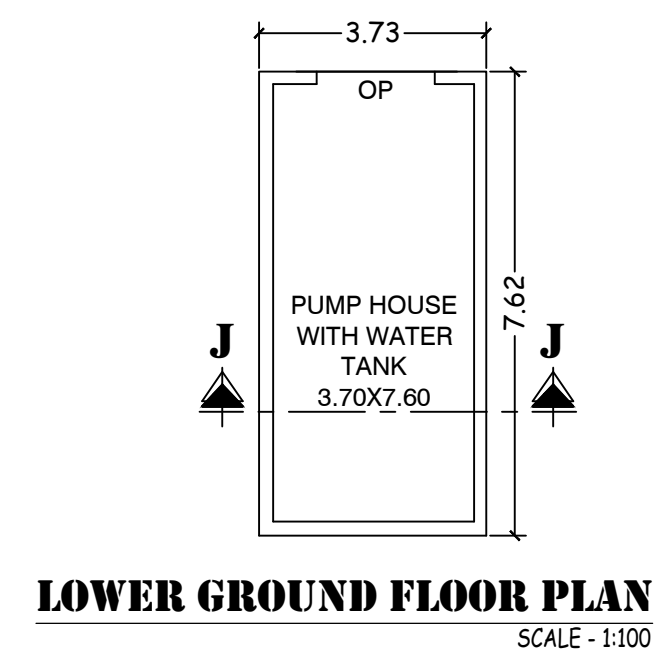
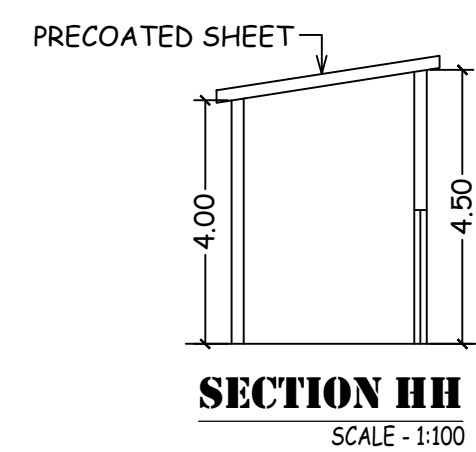
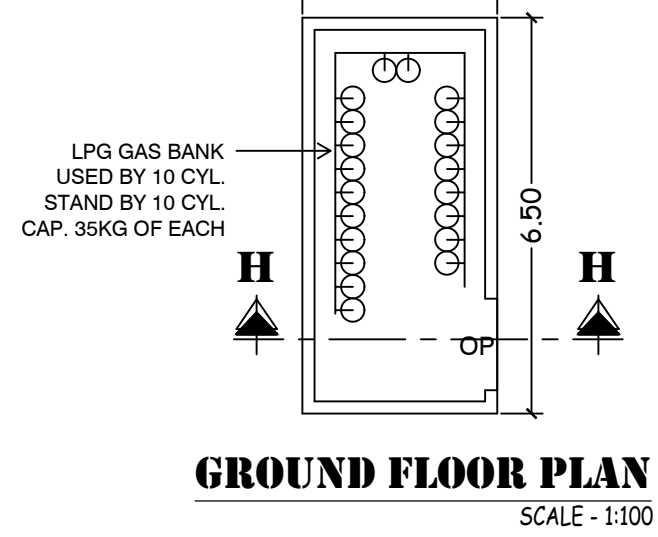
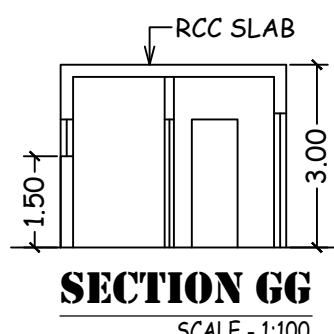
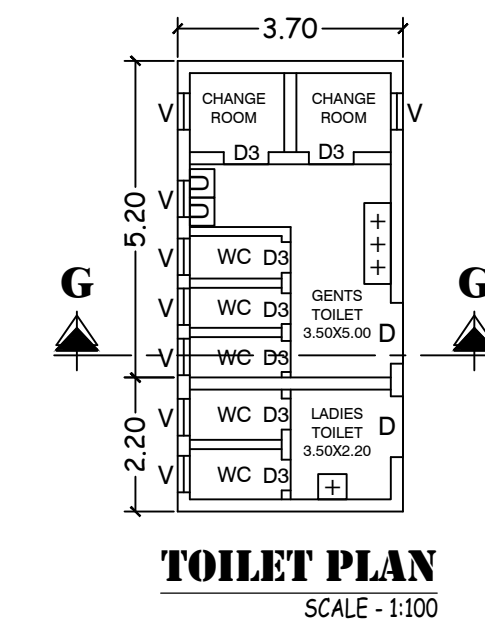
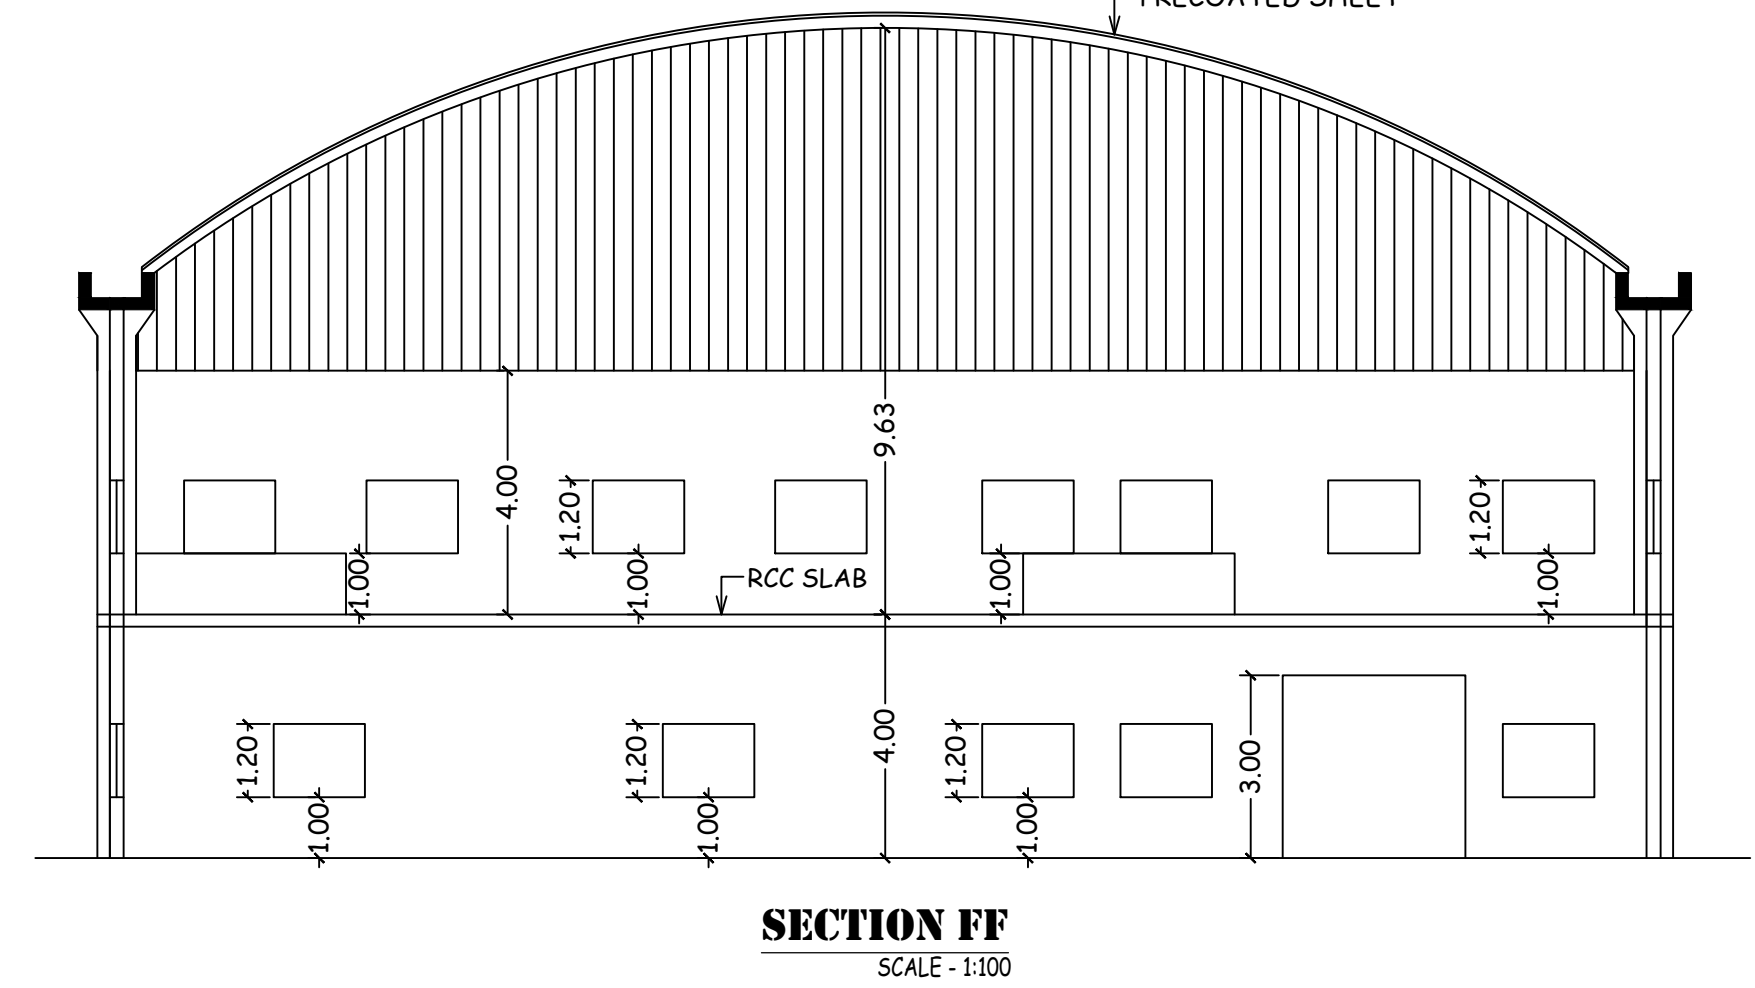
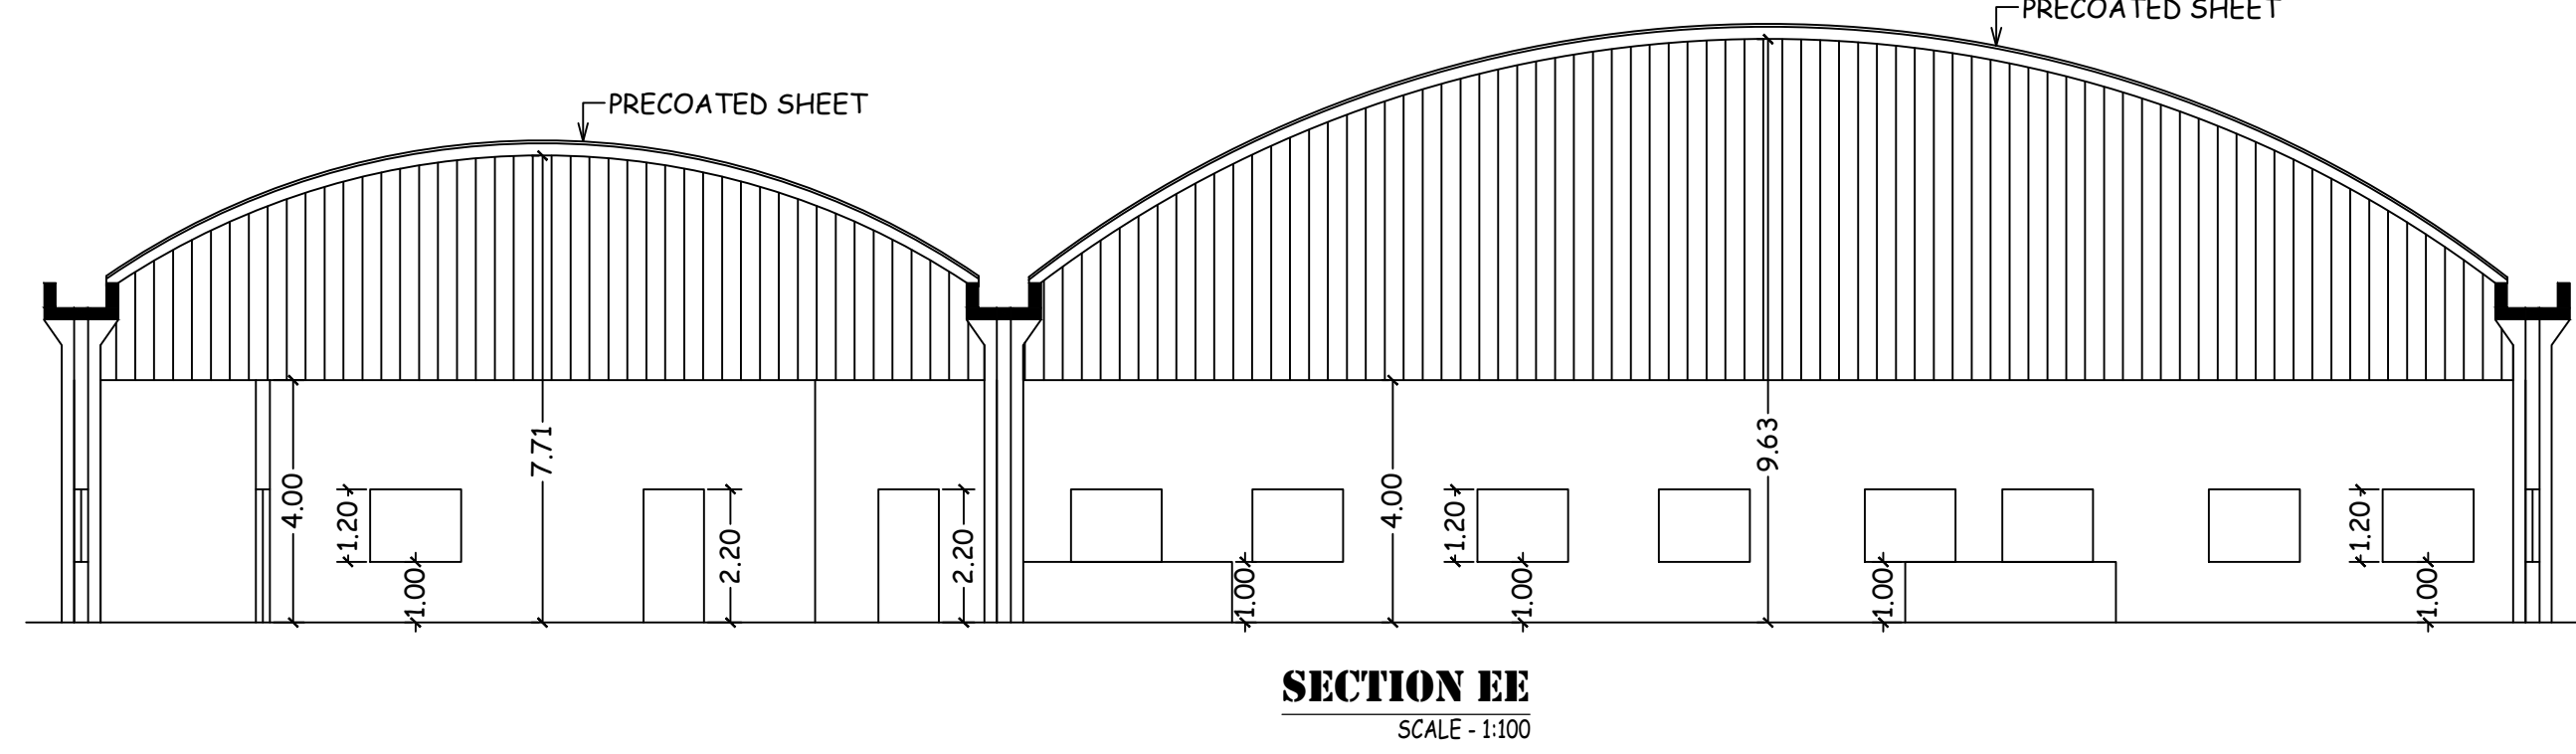


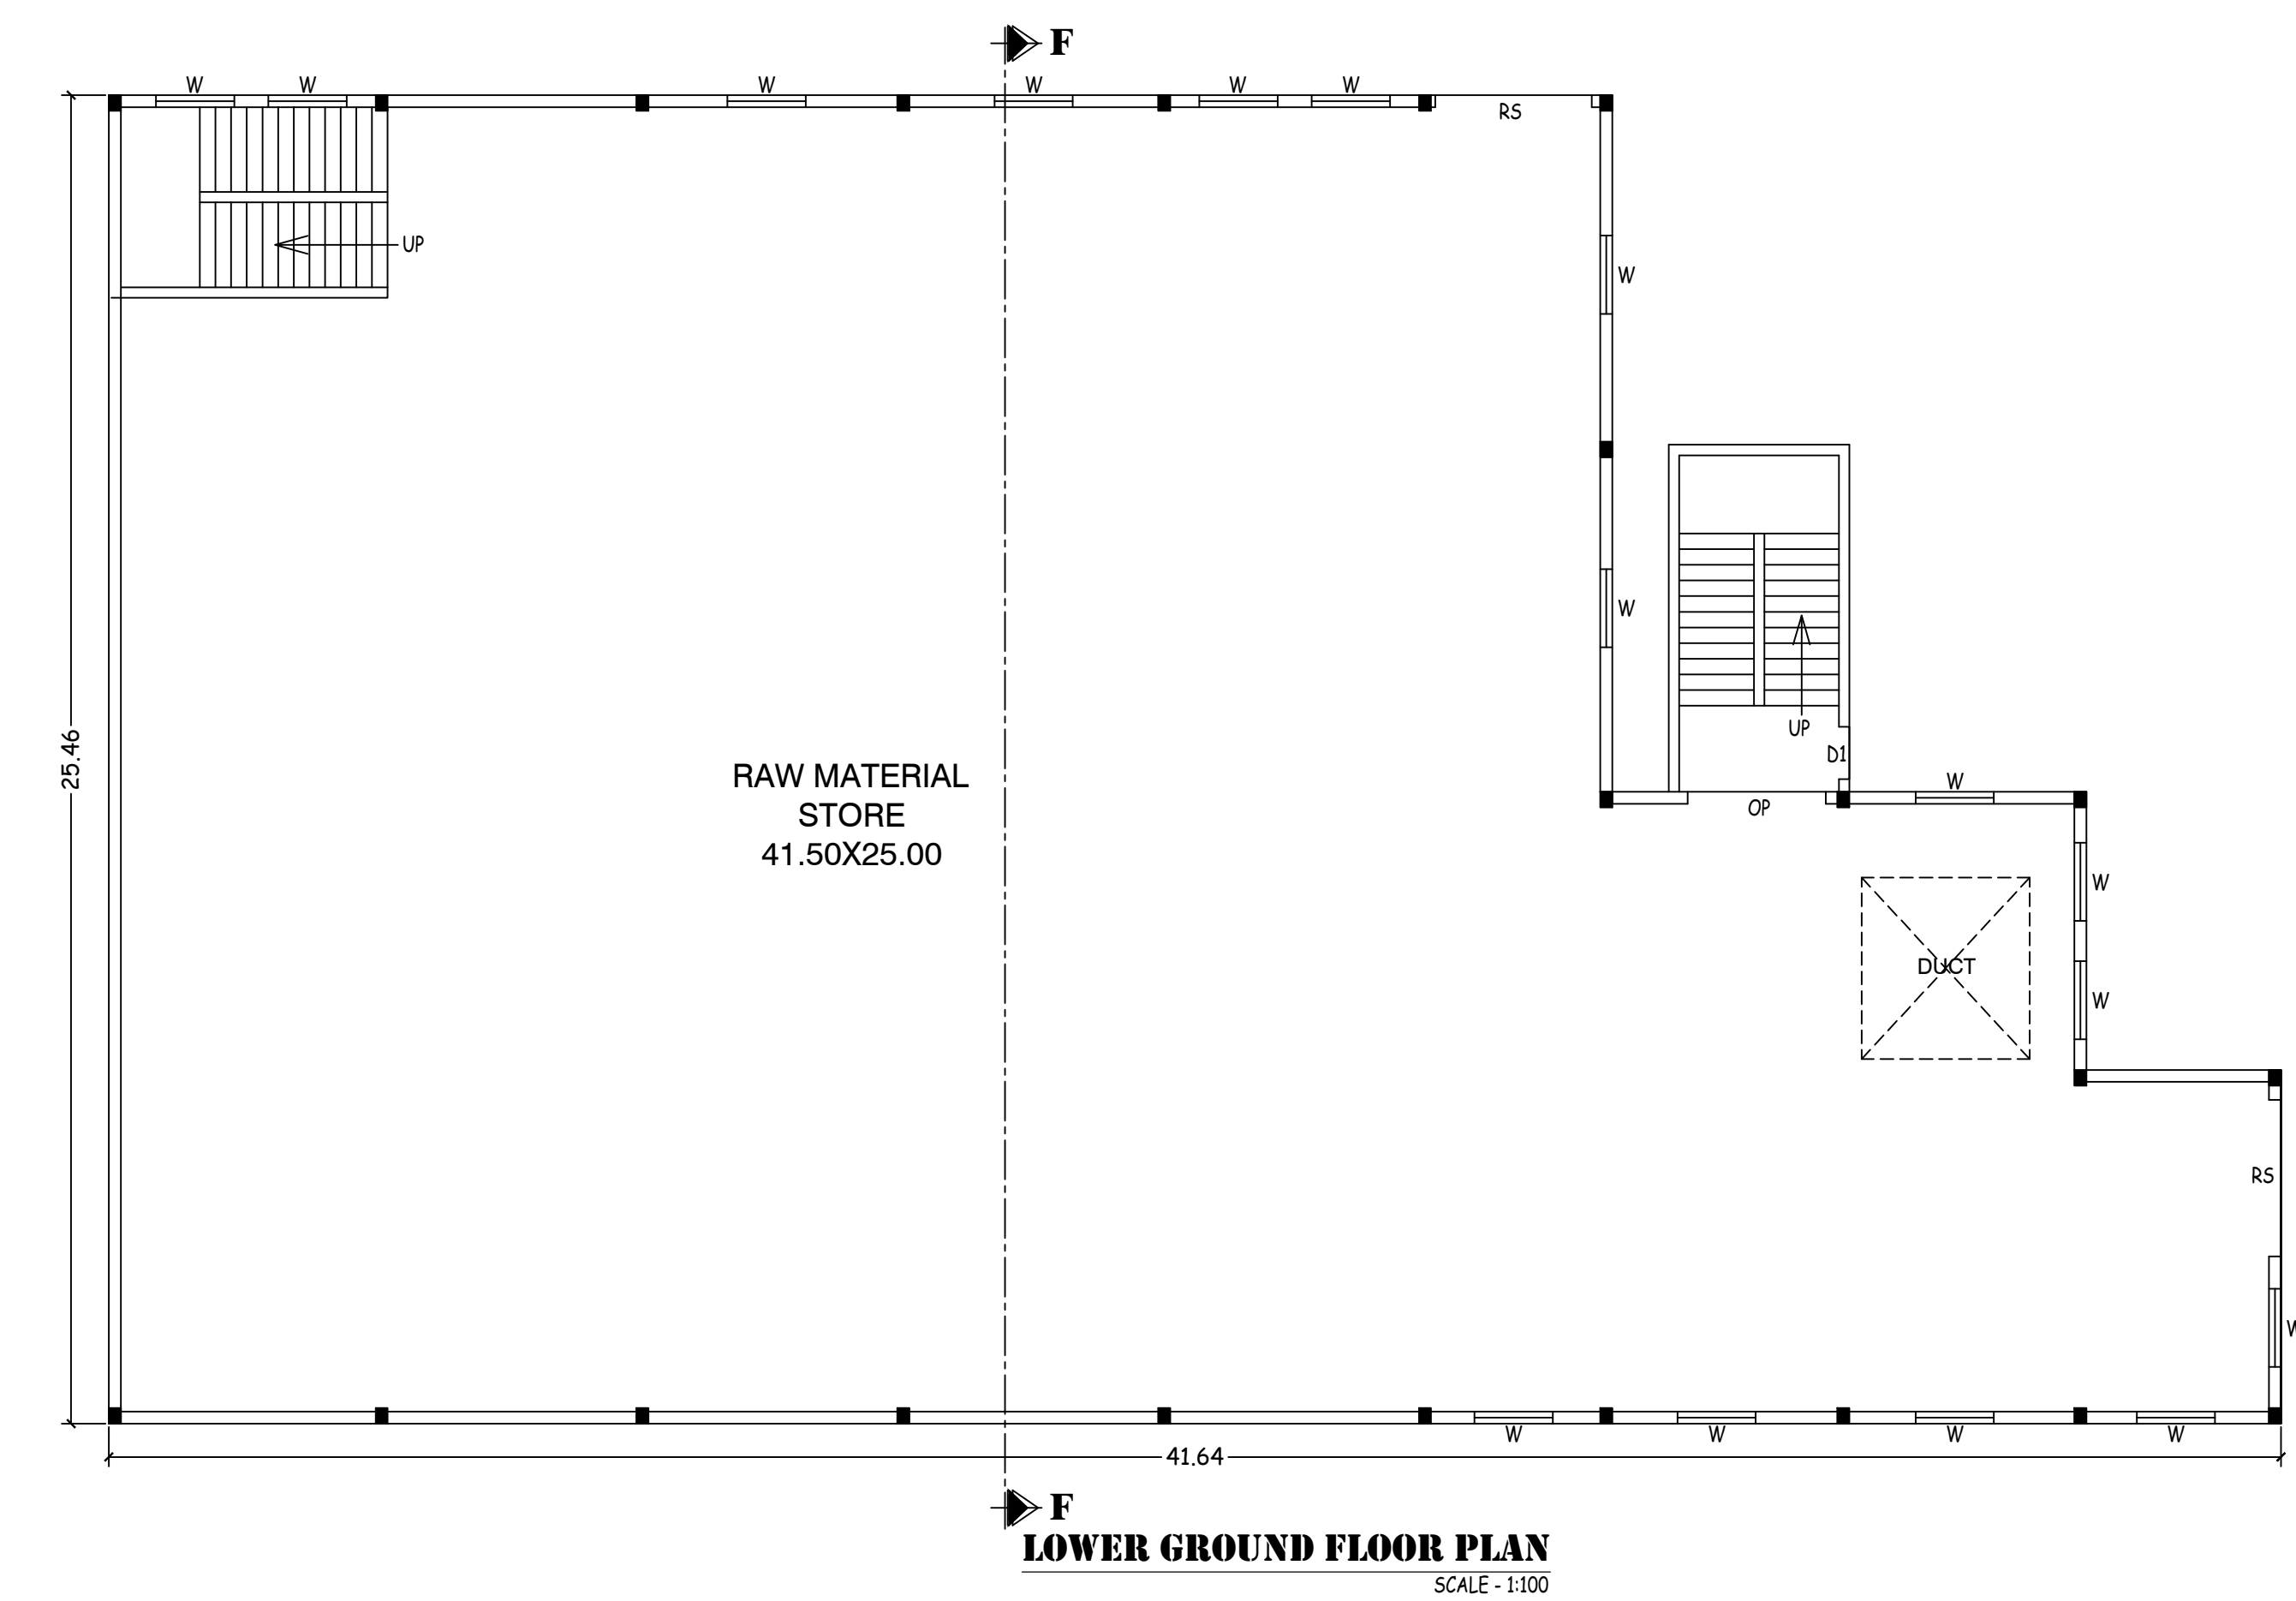

NOTE
PREVIOUS APPROVED PLAN
REF NO. 122700000023663
DATED - 17 - 02 - 2021

ALL DIMENSIONS ARE IN METER

SCHEDULE OF MACHINERIES

- PUNCHING M/C
- ELECT. PANEL
- BENDING M/C
- WELDING M/C
- PRESS M/C
- CO2 WELDING M/C
- 7 TANK PROCESS
- POWDER COATING BOOTH
- SLEETING TANK
- PRESSURE PUMP
- CARBON FILTER
- SAND FILTER
- SLUDGE TANK
- RAW WATER TANK
- WALL PANEL PRESS M/C
- CONVEYOR
- PANEL CUTTING M/C
- HEAT WATER TANK
- CONTROL PANEL
- CHILLER UNIT
- CHILLER TANK
- MAIN CONTROL PANEL
- PROCESSING UNIT
- ISOYANIDE STORAGE TANK
- POLYURETHANE STORAGE TANK
- DECOTLER
- COMPRESSOR

SCHEDULE OF OPENING

RS = 4.00 X 3.00	D2 = 0.90 X 2.10
RS1 = 3.50 X 3.00	D3 = 0.75 X 2.10
RS2 = 3.00 X 3.00	W = 1.80 X 1.20
RS3 = 2.50 X 3.00	W1 = 1.20 X 1.20
RS4 = 1.50 X 3.00	V = 1.80 X 0.60
D = 1.50 X 2.50	V1 = 0.60 X 0.60
D1 = 1.00 X 2.10	G = 4.15 X 1.50

LEGEND

- PLOT BOUNDARY
PROPOSED WORK
APPROVED PLAN

NAME OF OWNER & SIGN.

BEARDSSELL LIMITED
PLOT NO. B - 113 / 1 , M.I.D.C. TASWAE,
TAL. - KARAD, DIST. - SATARA 415110